

Public notice

Disabled persons parking places – B28

*The London Borough of Southwark (Free parking places) (Disabled persons) (No. *) Order 20***

*The London Borough of Southwark (Parking places) (CPZ 'B') (No. *) Order 20***

*The London Borough of Southwark (Parking places) (CPZ 'E') (No. *) Order 20***

*The London Borough of Southwark (Parking places) (CPZ 'ED') (No. *) Order 20***

*The London Borough of Southwark (Parking places) (CPZ 'G') (No. *) Order 20***

*The London Borough of Southwark (Parking places) (CPZ 'M1') (No. *) Order 20***

*The London Borough of Southwark (Parking places) (CPZ 'NC') (No. *) Order 20***

*The London Borough of Southwark (Parking places) (CPZ 'P') (No. *) Order 20***

*The London Borough of Southwark (Parking places) (CPZ 'PW') (No. *) Order 20***

*The London Borough of Southwark (Parking places) (CPZ 'R') (No. *) Order 20***

*The London Borough of Southwark (Parking places) (CPZ 'SEB') (No. *) Order 20***

*The London Borough of Southwark (Waiting and loading restrictions) (Amendment No. *) Order 20***

1. Southwark Council hereby GIVES NOTICE that it proposes to make the above orders under powers of the Road Traffic Regulation Act 1984¹, as amended.
2. The effect of the orders would be:-
 - (a) to provide new disabled persons parking places (DPPPs), 6.6 metres ('m') in length, which would operate at any time and may be used without time limit by vehicles displaying a valid disabled persons 'blue badge', at the following locations:-
 - BALFOUR STREET the south-west side, *outside* Mansfield Point, No. 101 Rodney Road;
 - BELLENDEN ROAD the south-east side *outside* No. 179 Bellenden Road;
 - BOWENDRIVE the north-east side, *opposite* No. 20 Bowen Drive;
 - BRANCH STREET the north-west side, *outside* No. 1 Branch Street;
 - CAMILLA ROAD two locations – the west side *between* Nos. 64 and 66 Camilla Road and the east side *opposite* Nos. 56 and 58 Camilla Road;
 - DANECROFT ROAD the south-west side, *outside* No. 30 Danecroft Road;
 - FELLBRIGG ROAD the south-east side, *outside* No. 17 Fellbrigg Road;
 - FIRBANK ROAD the north-west side, *outside* No. 10 Firbank Road;
 - GROSVENOR PARK the south-east side, *outside* No. 63 Grosvenor Park;
 - HILLSBORO ROAD the north-west side, *outside* No. 27 Hillsboro Road;
 - HOLLYDALE ROAD the south-west side, *outside* No. 57 Hollydale Road;
 - ILIFFE STREET the north-west side, *the side of* Nos. 17 to 24 Pullens Buildings, Penton Place;
 - KESTON ROAD the north-east side, *outside* No. 1 Keston Road;
 - LANDELLS ROAD two locations – the north-west side, *outside* No. 55 Landells Road and the north-west side, *outside* No. 175 Landells Road;
 - LIMESFORD ROAD the south-east side, *outside* No. 15 Limesford Road;
 - LYNDHURST WAY the north-east side, *outside* No. 77 Lyndhurst Way;
 - OLD JAMAICA ROAD the north-east side, *outside* Pitman Building, Abbey Street;
 - OXENFORD STREET the north-east side, *outside* No. 27 Oxenford Street;
 - SOAMES STREET the north-west side, *outside* No. 3 Soames Street; and
 - TAPPEFIELD ROAD the north-east side, *outside* Nos. 47 & 49 Tappesfield Road;

note: the measures in 2 (b)-(m) are proposed so as to accommodate the provision of the new DPPPs and at the corresponding location referred to in 2(a) apart from 2(b.ii) which is proposed to accommodate the removal of an existing DPPP in Relf Road. 'permit place/s' refer to parking places for holders of valid parking permits within the Controlled Parking Zone (CPZ) listed. All measurements are in metres 'm' and are approximate.

- (b) in CPZ 'B': (i) LYNDHURST WAY to split and reduce in length by 6.6m an existing permit place, (ii) RELF ROAD to extend in length by 6m an existing permit place;
- (c) in CPZ 'E': ILIFFE STREET to reduce in length by 6.6m an existing permit place;
- (d) in CPZ 'ED': HILLSBORO ROAD to split and reduce in length by 6.6m a proposed permit place;
- (e) in CPZ 'G': OLD JAMAICA ROAD remove an existing permit place 7m;
- (f) in CPZ 'M1': BALFOUR STREET to split and reduce in length by 6.6m an existing permit place;
- (g) in CPZ 'NC': GROSVENOR PARK to split and reduce in length by 6.6m an existing permit place;

¹ 1984 c.27

- (h) in CPZ 'P': DANECROFT ROAD to split and reduce in length by 6.6m an existing permit place;
 - (i) in CPZ 'PW': to split and reduce in length by 6.6m existing permit places in (i) BELLENDEN ROAD, (ii) OXFENFORD STREET and (iii) SOAMES STREET, and (iv) reduces in length by 6.6m an existing permit place in KESTON ROAD;
 - (j) in CPZ 'R': BRANCH STREET to remove an existing permit place 6m; and
 - (k) in CPZ 'SEB': CAMILLA ROAD to remove one proposed 6m permit place and to reduce in length by 6.6m another proposed permit place.
 - (l) to remove existing 'unlimited stay' DPPPs that are no longer needed in (i) RELF ROAD *side of* No. 18 Nigel Road and (ii) YORK GROVE *outside* No. 21 York Grove; and
 - (m) in BRANCH ROAD to amend existing double yellow lines 'at any time' waiting restrictions.
3. For more information contact David Bass of the council's Highways – Transport Projects team Highways@southwark.gov.uk .
 4. Copies of this notice, the proposed orders, a statement of the council's reasons for making the orders, and a plan of the proposals may be found online at www.southwark.gov.uk/trafficorders, paper copies may be obtained from or viewed at Highways, Environment and Leisure, 3rd floor hub 2, 160 Tooley Street, London SE1 2QH by appointment, contact traffic.orders@southwark.gov.uk or call 020 7525 3497 for details.
 5. Anyone wishing to object to or make any other representations regarding the proposal, may use the form labelled '*Parking - Road traffic and highway schemes - responding to statutory consultation notices*' at www.southwark.gov.uk/statutoryconsultationnotices or send a statement in writing to: Traffic Order consultation, Highways, Southwark Council, Environment and Leisure, P.O. Box 64529, London SE1P 5LX or by e-mail to traffic.orders@southwark.gov.uk quoting reference 'TMO2021-008 DPPP-B28' by 6 August 2020. Please note that if you wish to object to this proposal you must state the grounds on which your objection is made.
 6. Under the requirements of current access to information legislation, any letter or e-mail sent to the Council in response to this Notice may be subject to publication or disclosure, or both, including communication to other persons affected.

Dated 16 July 2020

Nicky Costin - Parking and Network Management Business Unit Manager, Regulatory Services

Statement of reasons

Disabled persons parking places – B28

*The London Borough of Southwark (Free parking places) (Disabled persons) (No. *) Order 20***
*The London Borough of Southwark (Parking places) (CPZ 'B') (No. *) Order 20***
*The London Borough of Southwark (Parking places) (CPZ 'E') (No. *) Order 20***
*The London Borough of Southwark (Parking places) (CPZ 'ED') (No. *) Order 20***
*The London Borough of Southwark (Parking places) (CPZ 'G') (No. *) Order 20***
*The London Borough of Southwark (Parking places) (CPZ 'M1') (No. *) Order 20***
*The London Borough of Southwark (Parking places) (CPZ 'NC') (No. *) Order 20***
*The London Borough of Southwark (Parking places) (CPZ 'P') (No. *) Order 20***
*The London Borough of Southwark (Parking places) (CPZ 'PW') (No. *) Order 20***
*The London Borough of Southwark (Parking places) (CPZ 'R') (No. *) Order 20***
*The London Borough of Southwark (Parking places) (CPZ 'SEB') (No. *) Order 20***
*The London Borough of Southwark (Waiting and loading restrictions) (Amendment No. *) Order 20***

In the London Borough of Southwark, following wards: Camberwell Green ward; Dulwich Hill ward; Dulwich Wood ward; Dulwich Village ward; Goose Green ward; Newington ward; North Bermondsey ward; North Walworth ward; Nunhead & Queen's Road ward; Peckham ward; Rye Lane ward; and South Bermondsey ward.

To provide 22 new disabled persons parking places on-street to assist disabled residents in Balfour Street, Bellenden Road, Bowen Drive, Branch Street, Camilla Road (two locations), Danecroft Road, Fellbrigg Road, Firbank Road, Grosvenor Park, Hillsboro Road, Hollydale Road, Iliffe Street, Keston Road, Landells Road (two locations), Limesford Road, Lyndhurst Way, Old Jamaica Road, Oxenford Street, Soames Street and Tappesfield Road.

The above-mentioned parking places will all be 6.6 metres in length and would operate at any time and without time limit by vehicles displaying a valid disabled persons 'blue badge'; and will necessitate:


- (i) amendments to existing double yellow lines in Branch Street and
- (ii) the reduction of some existing permit parking in Controlled Parking Zones (CPZs) 'B', 'E', 'G', 'M1', 'NC', 'P', 'PW', 'R'; and
- (iii) the reduction of some permit parking in proposed CPZs 'ED' and 'SEB' – both due to be implemented winter 2020.

There will also be the removal of 'unlimited stay' disabled persons parking places that are no longer needed in Relf Road (in CPZ 'B', which will be replaced by 6 metres of permit holders' parking) and in York Grove (not currently within a CPZ).

Dated 16 July 2020

For more information please contact:-

David Bass
Technician
Highways – Transport Projects
Highways@southwark.gov.uk

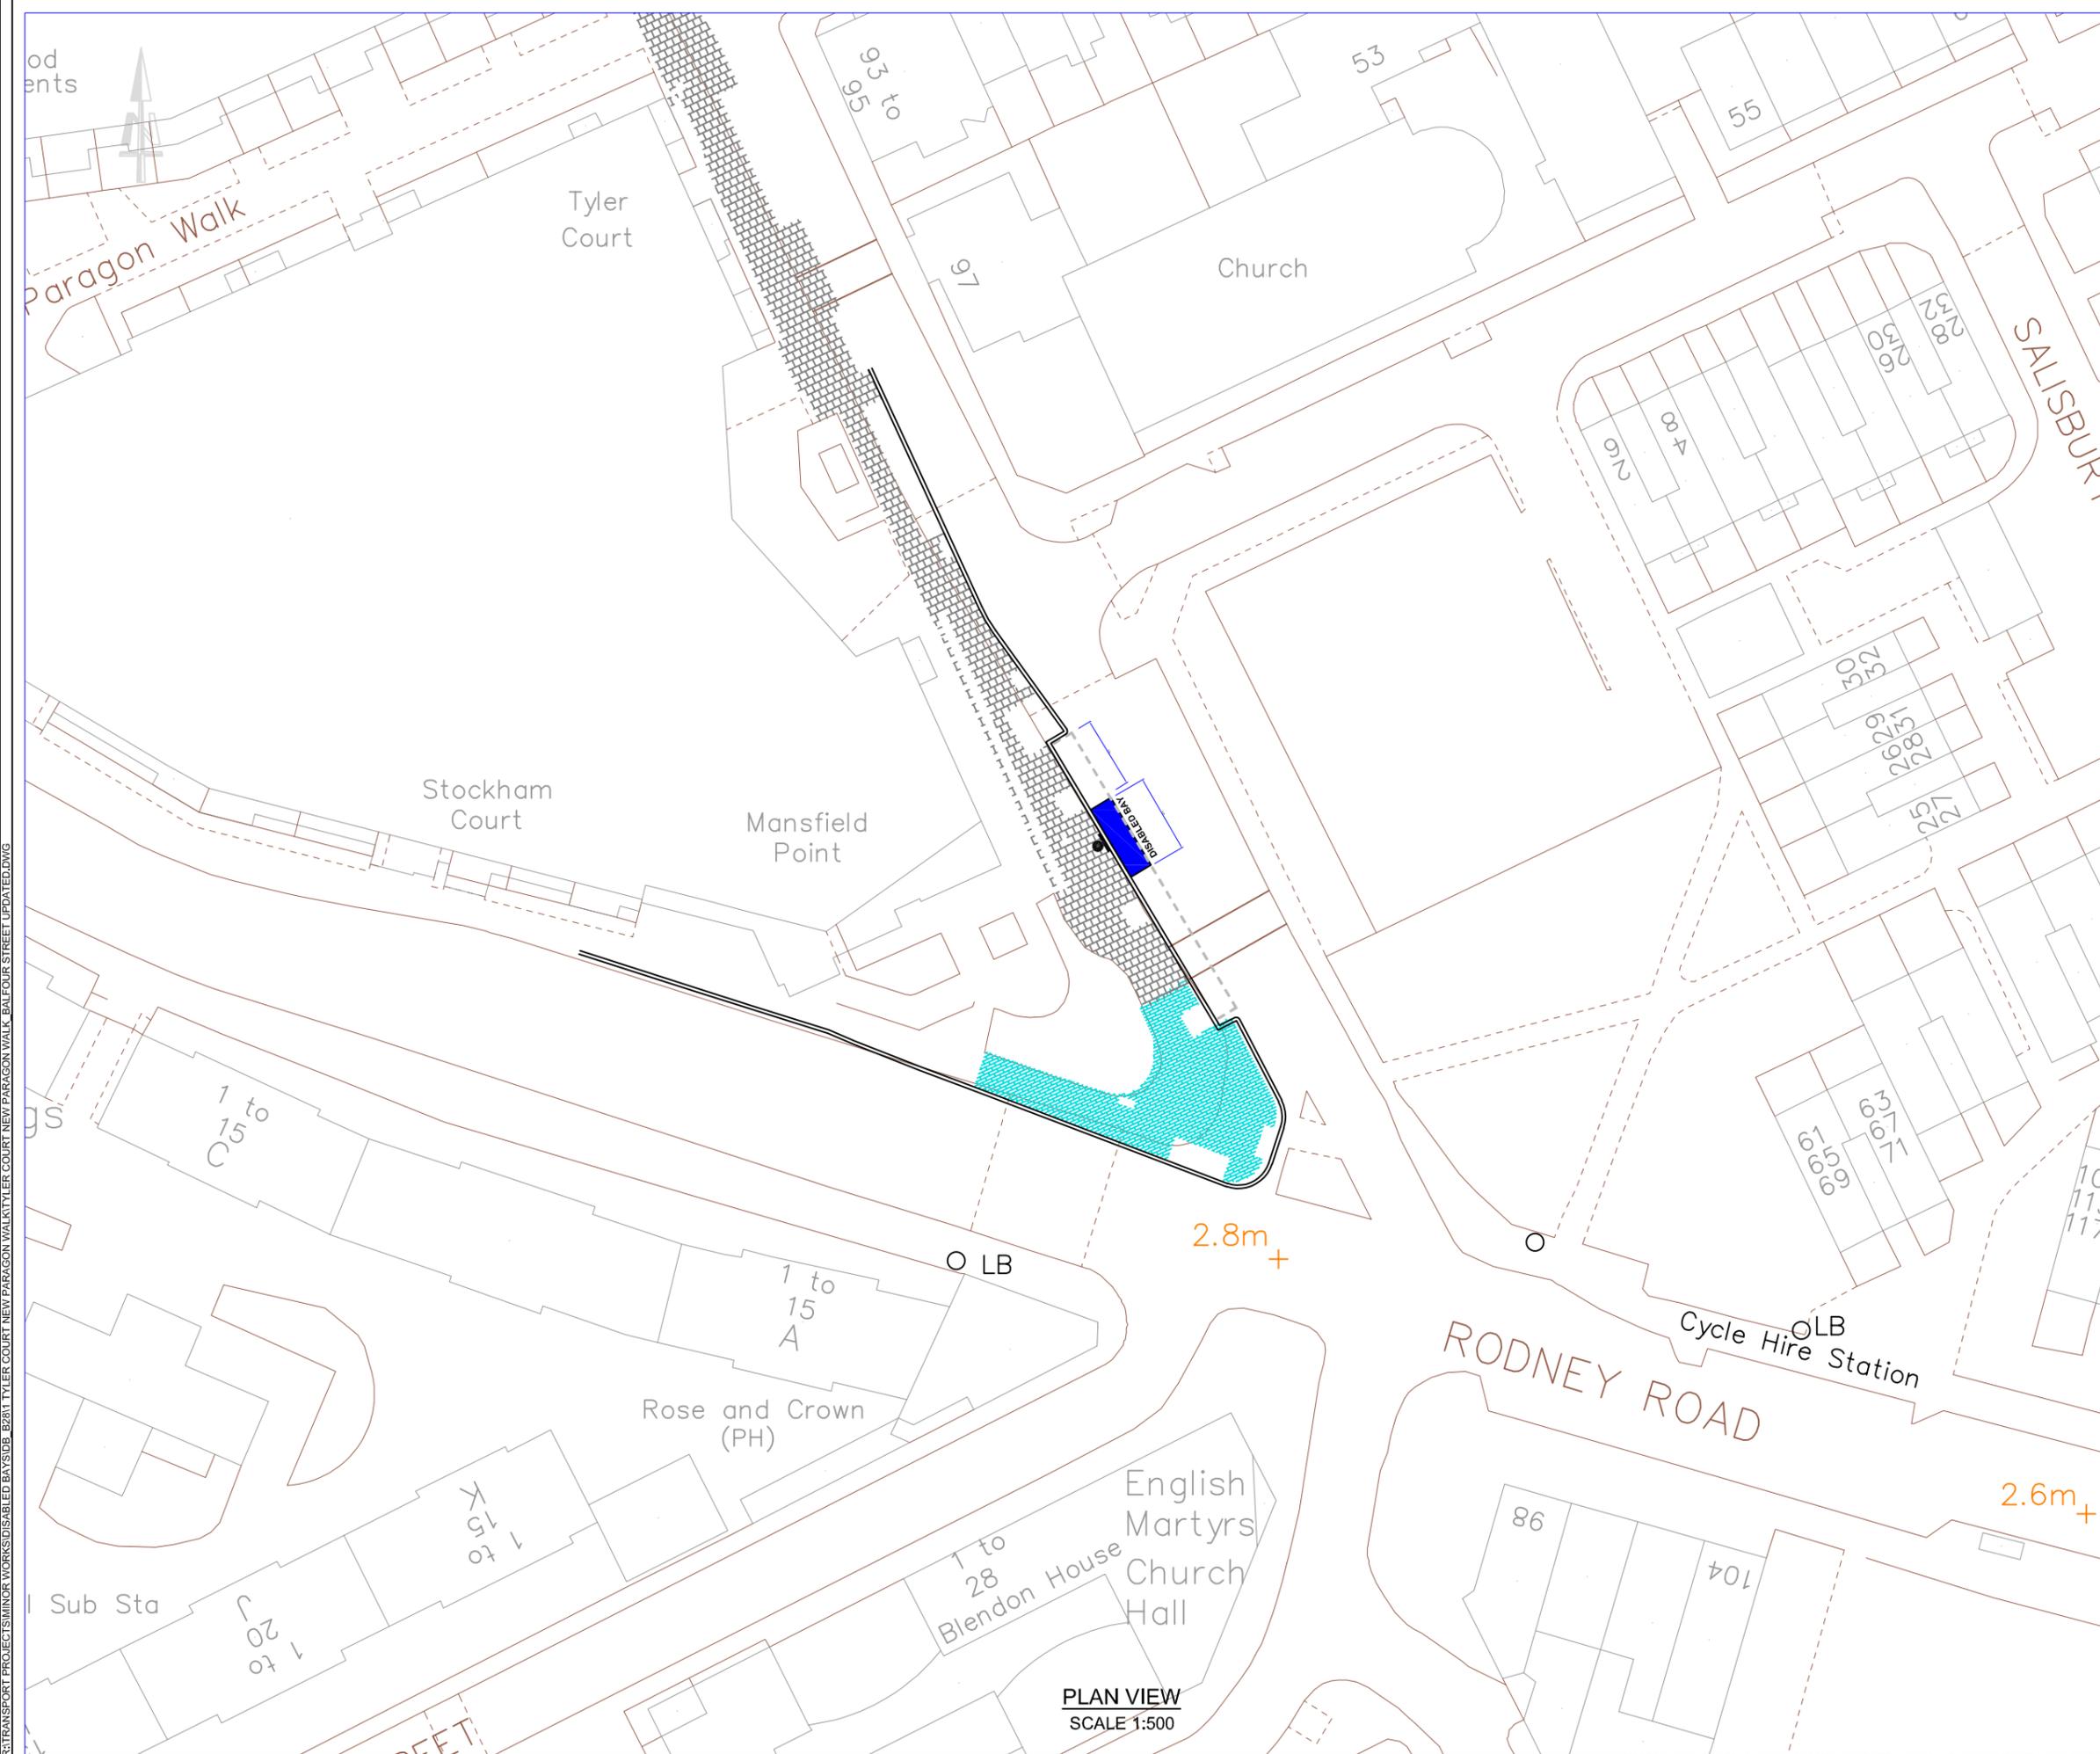

PLAN VIEW
SCALE 1:500

BASED UPON THE ORDNANCE SURVEY MAPPING © CROWN COPYRIGHT 2018 LICENCE NO. 0100019252

R:\TRANSPORT PROJECTS\MINOR WORKS\DISABLED BAYS\B28\1 TYLER COURT NEW PARAGON WALK\TYLER COURT NEW PARAGON WALK BALFOUR STREET UPDATED.DWG

NOTES

**DISABLED BAY
DIMENSIONS -
LENGTH 6600mm
WIDTH 2200mm**



DISABLED BAY



EXISTING PARKING BAY




EXISTING BUILD OUT



**POSITION OF SIGN
AND SUPPORT**

LOCATION PLAN

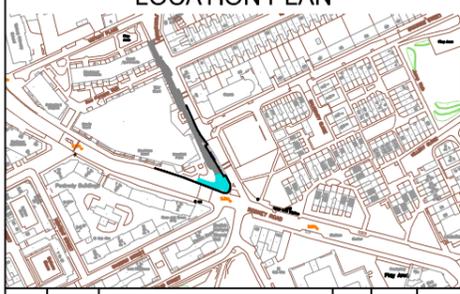


REV	DATE	REVISION DESCRIPTION / DETAILS	DRN BY	CHKD BY	APPRVD BY
A	08.04.2020	XXXXXXXXXXXXXXXXXXXX	DB	GM	AS



PROJECT:
**B28
DISABLED BAY**

TITLE:
BALFOUR STREET


STATUS:	DRAFT	DRAWN	DB
SCALE:	1:200	DESIGNED	DB
DRAWING NO:	LBS/DB1920/Q1/B28/01	CHECKED	AS
DATE DRAWN:	08 APRIL 2020	APPROVED	DR
DATE ISSUED:	XX MONTH 20XX	REV:	-

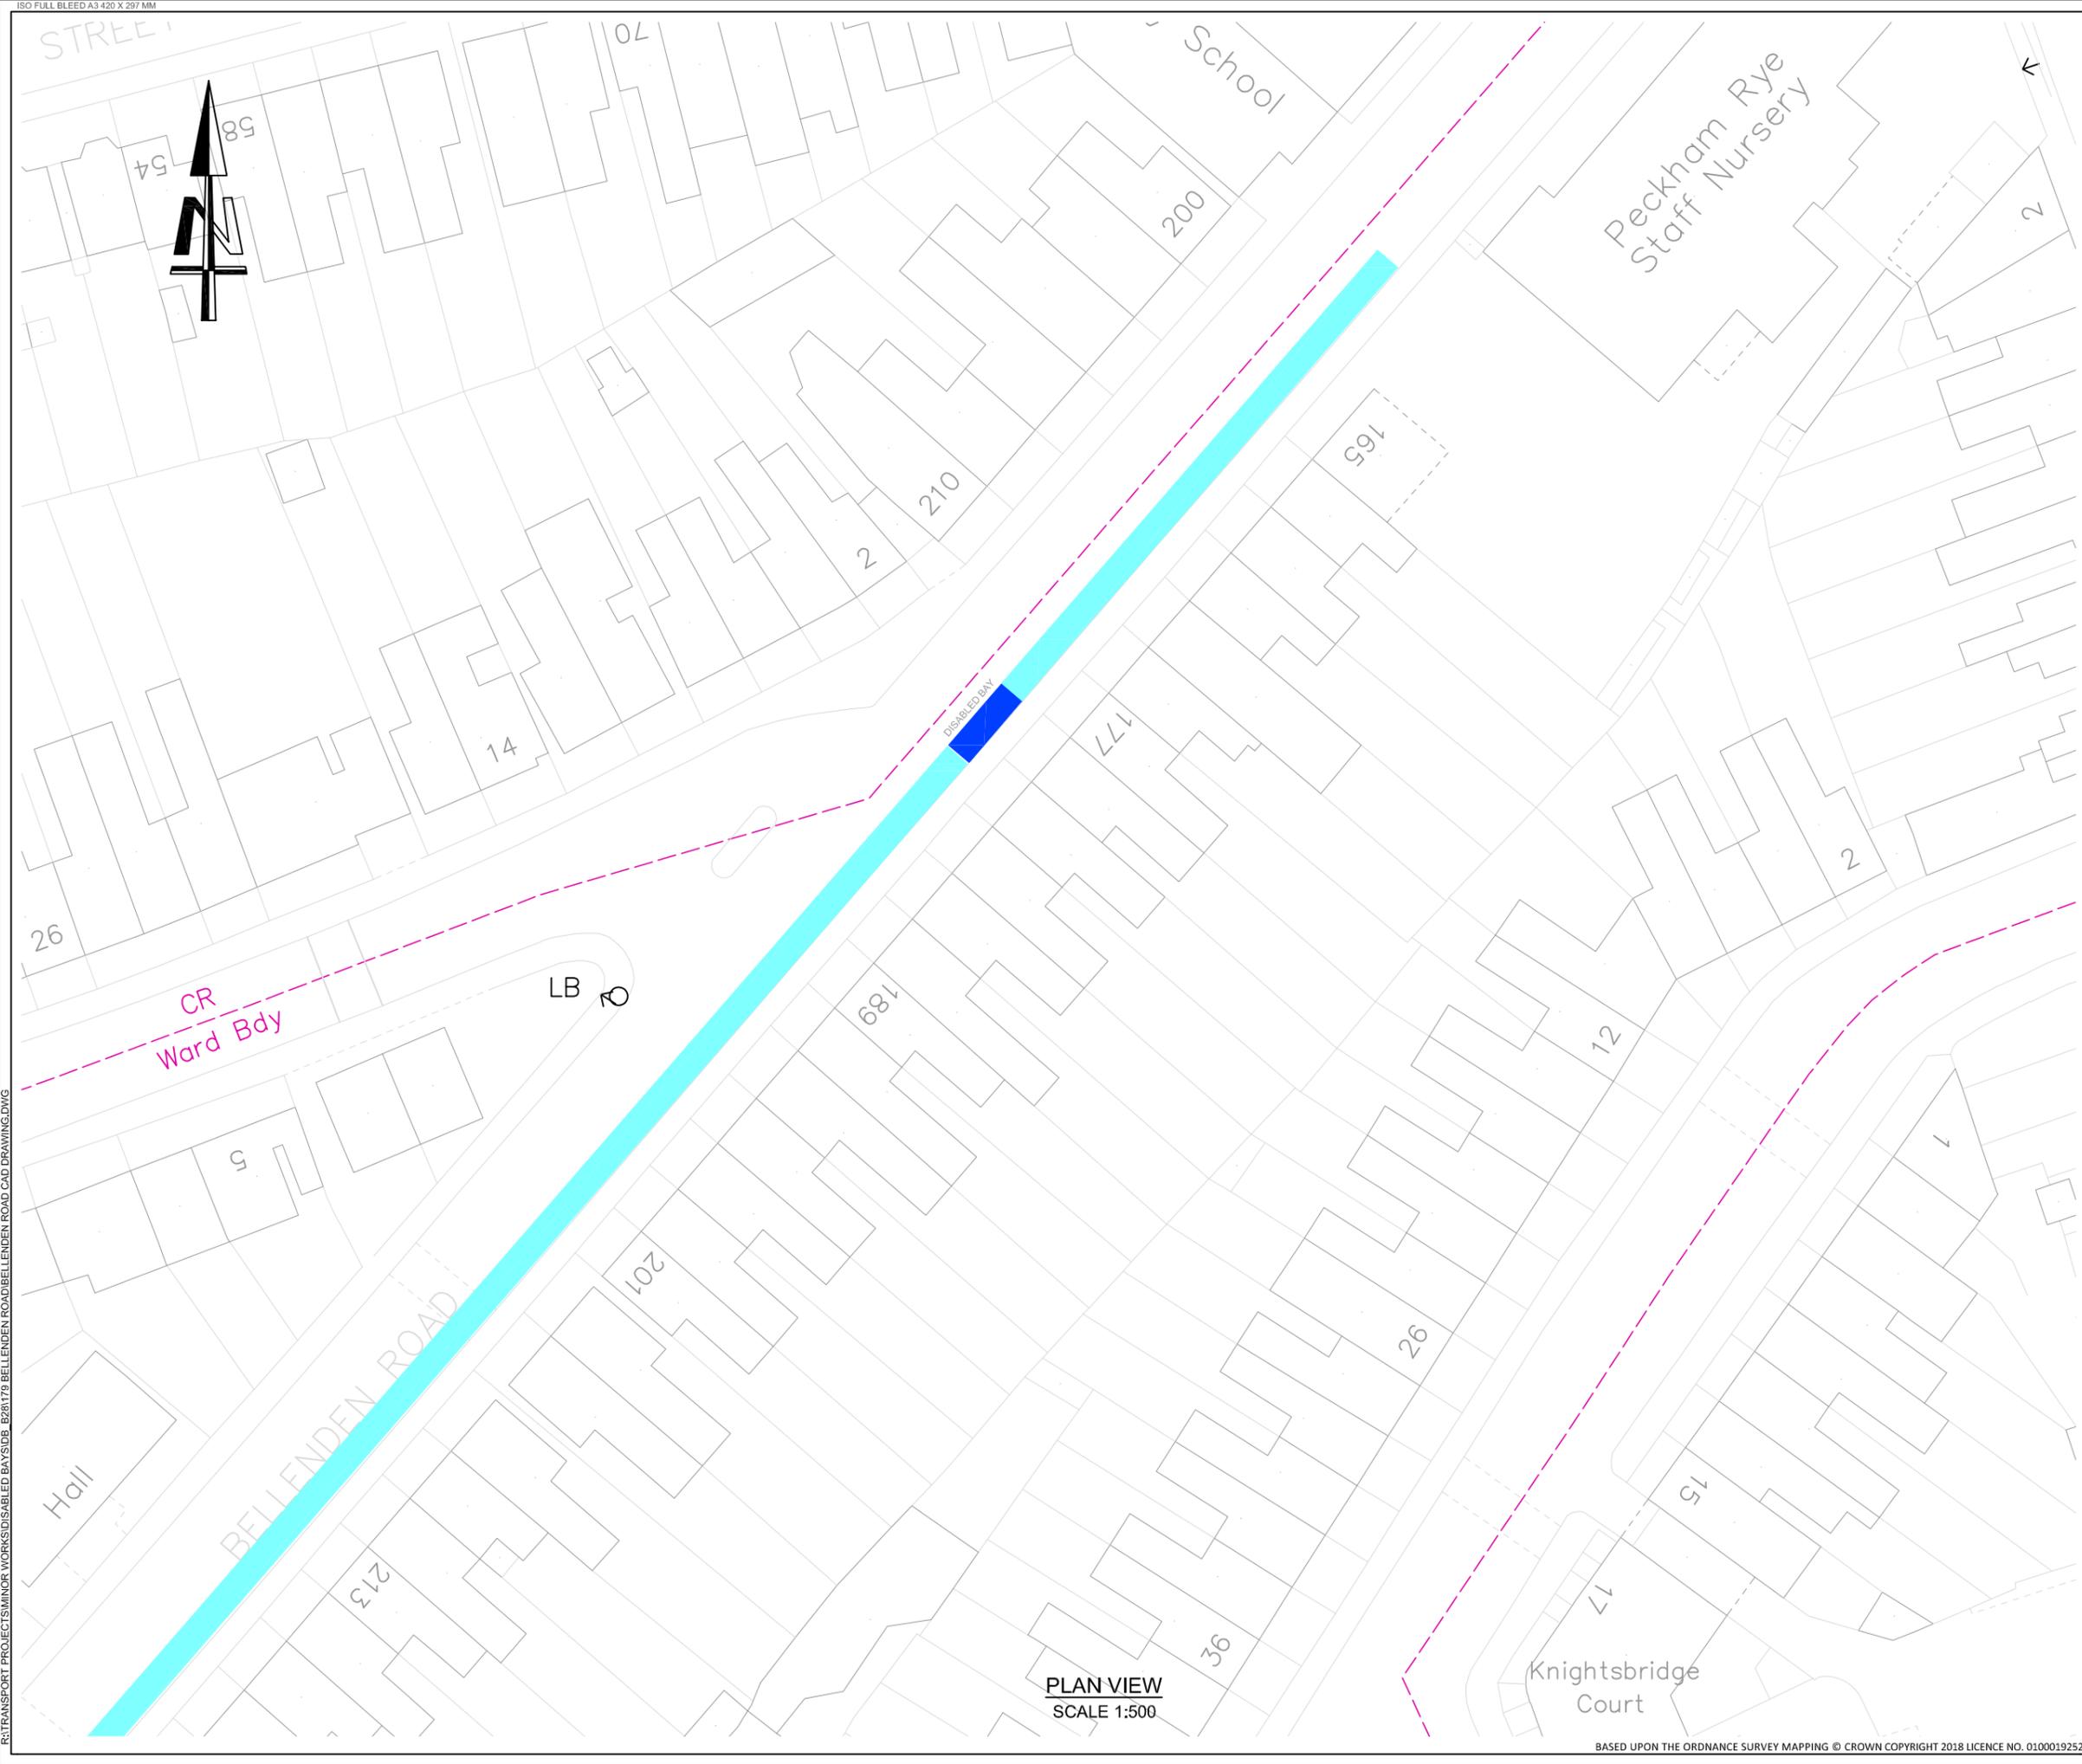

- NOTES**
1. ALL DIMENSIONS ARE IN METRES UNLESS OTHERWISE STATED. DO NOT SCALE FROM THIS DRAWING.
 2. ALL ITEMS SHOWN IN GREY ARE TO REMAIN UNLESS OTHERWISE STATED.
 3. THE INFORMATION SHOWN ON THIS DRAWING IS BASED ON A TOPOGRAPHICAL SURVEY BY 'XXXXXXXXXXXX' ON XXXXX 20XX.
 4. THIS DRAWING IS TO BE READ IN CONJUNCTION WITH ALL OTHER DRAWINGS FOR JOB REF XXXXX AS LISTED ON THE DRAWING ISSUE SHEET.
 5. THIS DRAWING IS TO BE READ IN CONJUNCTION WITH THE LB OF SOUTHWARK STREETScape DESIGN GUIDANCE (SSDM) AND ALL RELEVANT CONTRACT CLAUSES.
 6. TRAFFIC MANAGEMENT TO BE IN ACCORDANCE WITH CHAPTER 8 OF THE TRAFFIC SIGNS MANUAL AND SAFETY AT STREET WORK AND ROAD WORKS.
 7. CONTRACTOR TO SCAN FOR SERVICES PRIOR TO EXCAVATION AND REFER TO UTILITY PLANS PROVIDED.
 8. CONTRACTOR TO MAINTAIN ACCESS TO ALL PROPERTIES AND BUSINESSES AT ALL TIMES AND AGREE ALTERNATIVE ACCESS ARRANGEMENTS WITH STAKEHOLDERS.

KEY

-  Disabled Bay
-  Existing Parking Bay

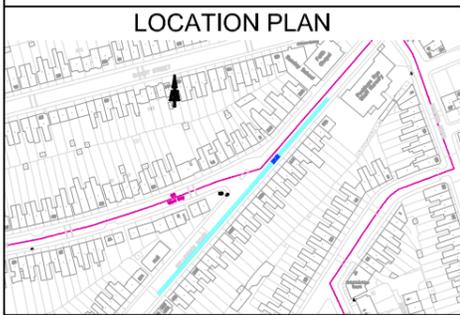

REV	DATE	REVISION DESCRIPTION / DETAILS	DRN BY	CHKD BY	APPRVD BY
A	XX.XX.20	XXXXXXXXXXXXXXXXXXXX	XX	XX	XX
0	XX.XX.20	FIRST ISSUE	XX	XX	XX




PROJECT: B28 DISABLED BAY

TITLE: BELLENDEN ROAD

STATUS:	DETAILED DESIGN	DRAWN	DB
		DESIGNED	DB
SCALE:	1:500	CHECKED	GM
		APPROVED	AS
DRAWING NO:	LBS/MW/B28/19	REV:	-
DATE DRAWN:	24/04/2020	DATE ISSUED:	XX MONTH 2020

PLAN VIEW
SCALE 1:500

R:\TRANSPORT PROJECTS\MINOR WORKS\DISABLED BAYS\B28\19 BELLENDEN ROAD\BELLENDEN ROAD CAD DRAWING.DWG

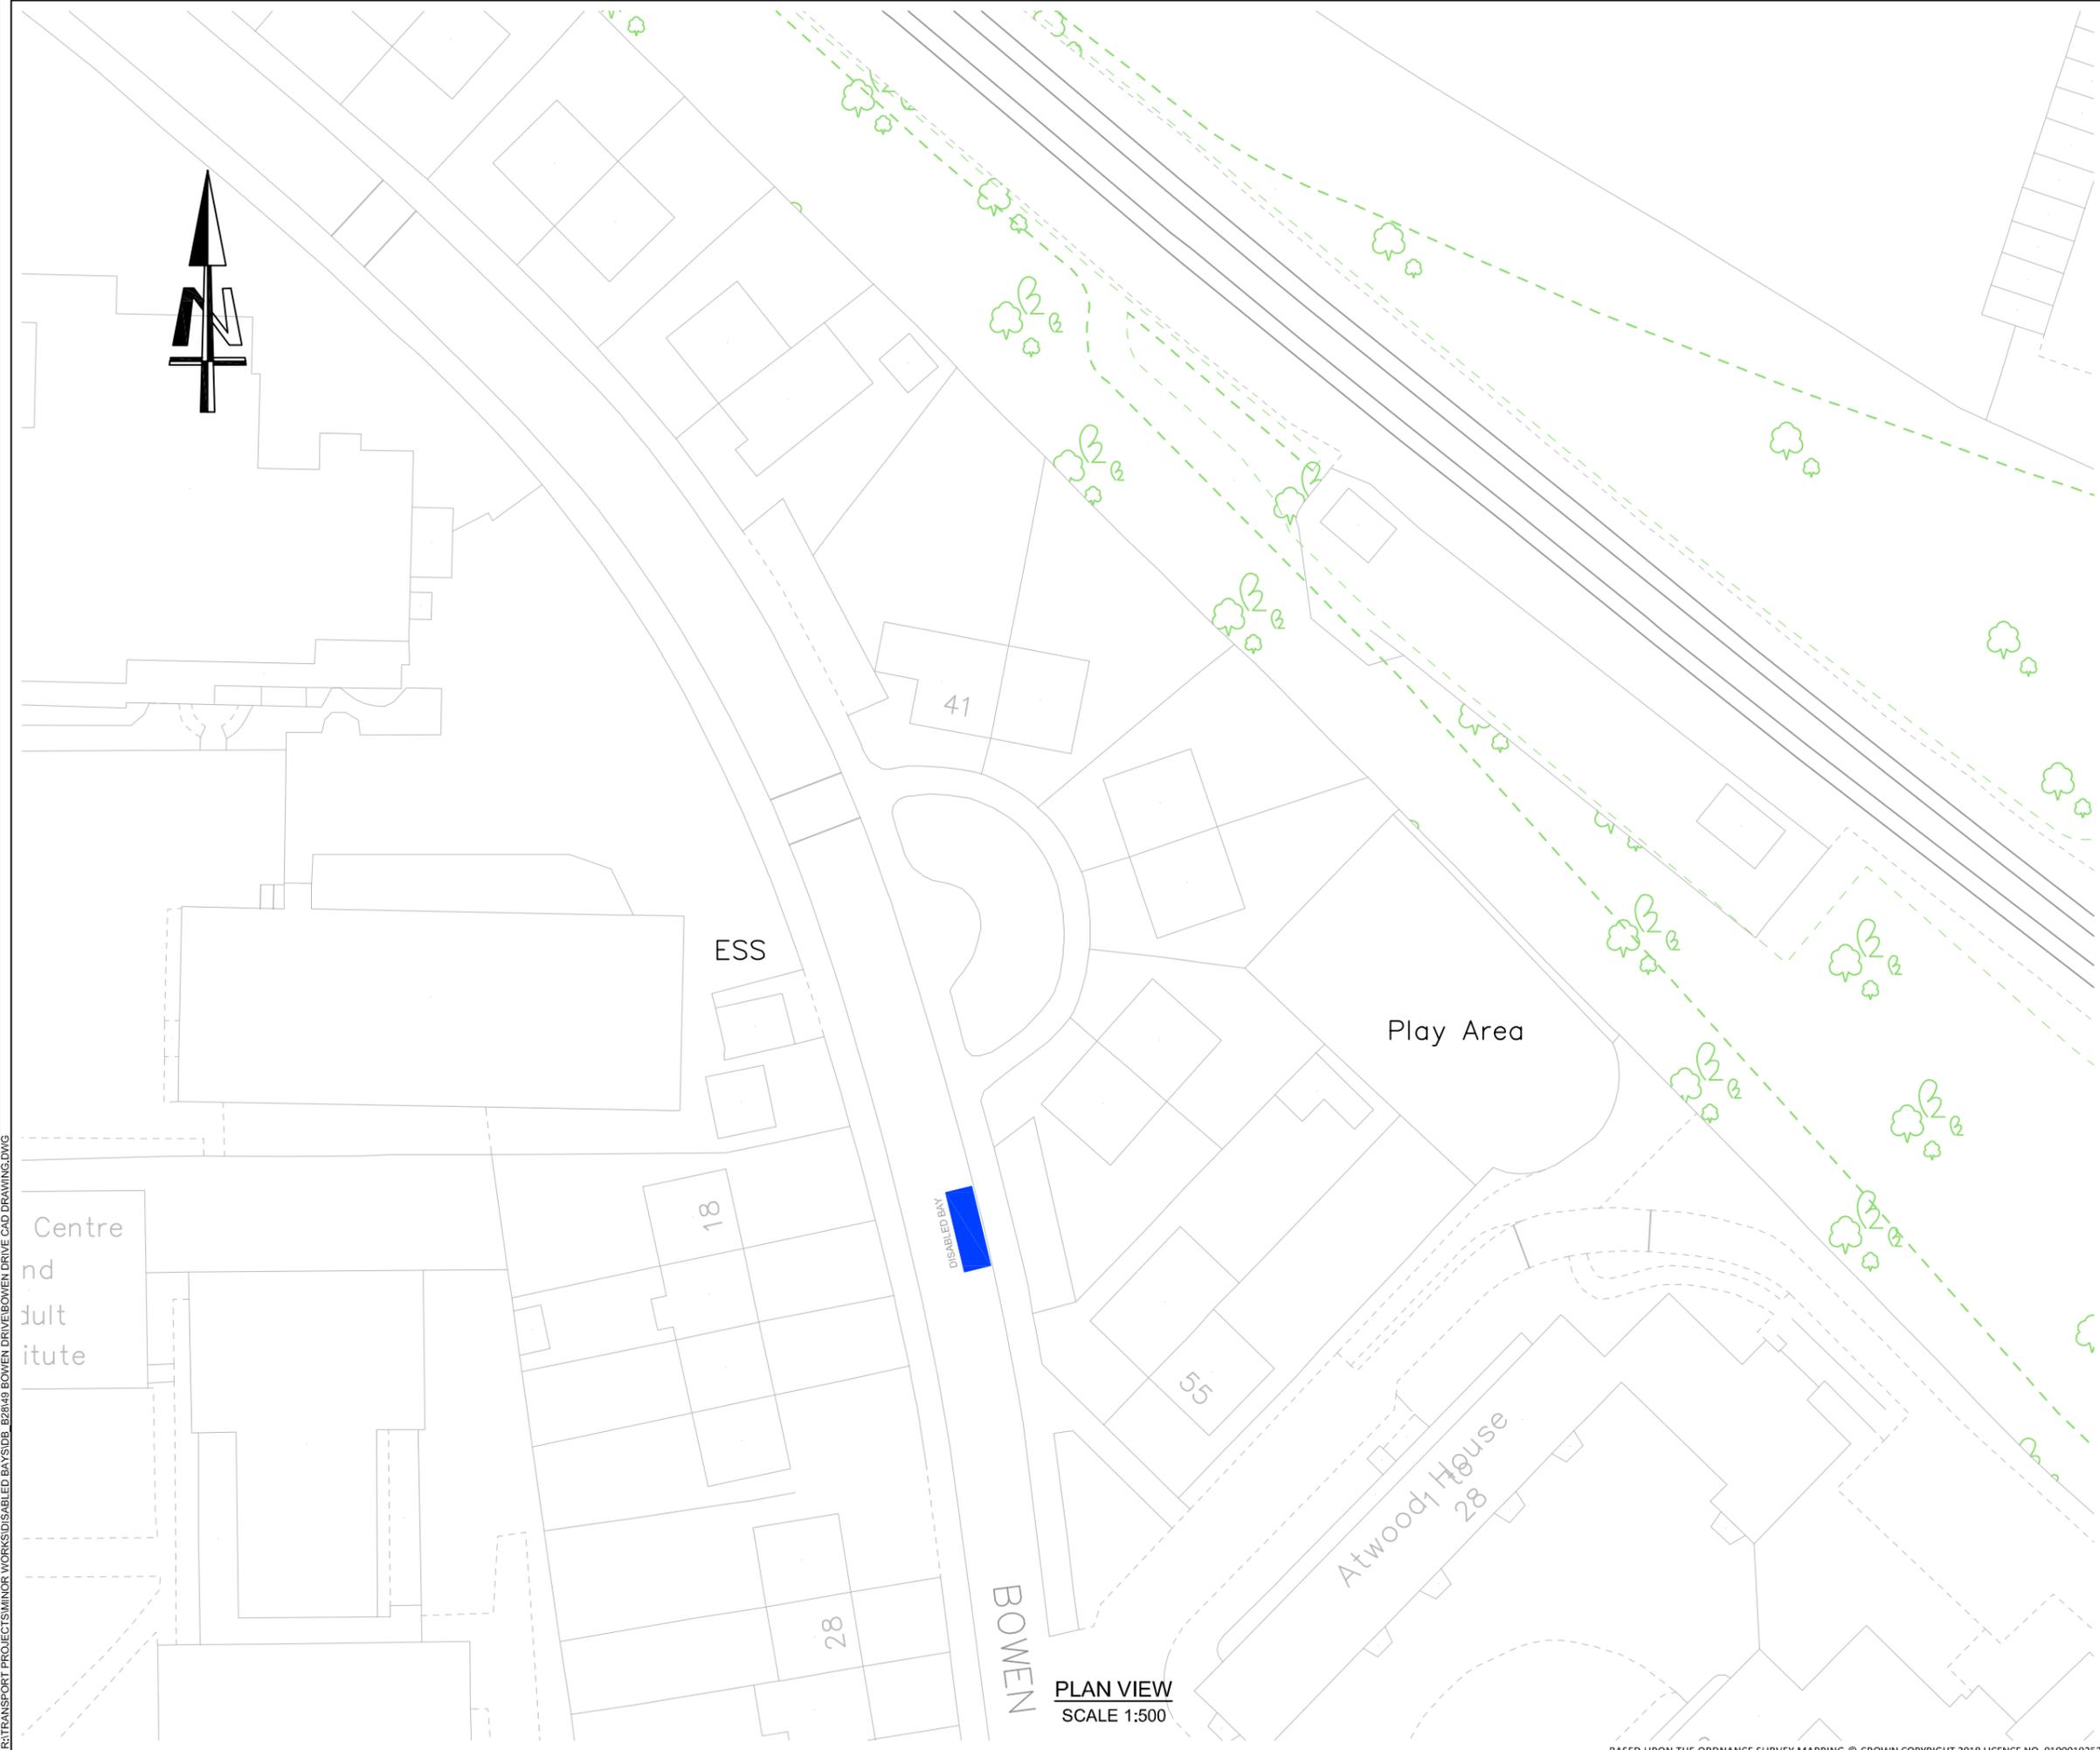

PLAN VIEW
SCALE 1:500

NOTES

1. ALL DIMENSIONS ARE IN METRES UNLESS OTHERWISE STATED. DO NOT SCALE FROM THIS DRAWING.
2. ALL ITEMS SHOWN IN GREY ARE TO REMAIN UNLESS OTHERWISE STATED.
3. THE INFORMATION SHOWN ON THIS DRAWING IS BASED ON A TOPOGRAPHICAL SURVEY BY 'XXXXXXXXXX' ON XXXXX 20XX.
4. THIS DRAWING IS TO BE READ IN CONJUNCTION WITH ALL OTHER DRAWINGS FOR JOB REF XXXXX AS LISTED ON THE DRAWING ISSUE SHEET.
5. THIS DRAWING IS TO BE READ IN CONJUNCTION WITH THE LB OF SOUTHWARK STREETSCAPE DESIGN GUIDANCE (SSDM) AND ALL RELEVANT CONTRACT CLAUSES.
6. TRAFFIC MANAGEMENT TO BE IN ACCORDANCE WITH CHAPTER 8 OF THE TRAFFIC SIGNS MANUAL AND SAFETY AT STREET WORK AND ROAD WORKS.
7. CONTRACTOR TO SCAN FOR SERVICES PRIOR TO EXCAVATION AND REFER TO UTILITY PLANS PROVIDED.
8. CONTRACTOR TO MAINTAIN ACCESS TO ALL PROPERTIES AND BUSINESSES AT ALL TIMES AND AGREE ALTERNATIVE ACCESS ARRANGEMENTS WITH STAKEHOLDERS.

KEY

 Disabled Bay

LOCATION PLAN




REV	DATE	REVISION DESCRIPTION / DETAILS	DRN BY	CHKD BY	APPRVD BY
A	XX.XX.20	XXXXXXXXXXXXXXXXXXXX	XX	XX	XX
0	XX.XX.20	FIRST ISSUE	XX	XX	XX



PROJECT:		B28 DISABLED BAY	
TITLE:		BOWEN DRIVE	
STATUS:	DETAILED DESIGN	DRAWN:	-
SCALE:	1:500	DESIGNED:	DR
DRAWING NO:	LBS/MW/B28/10	CHECKED:	DR
DATE DRAWN:	22/04/2020	APPROVED:	RB
DATE ISSUED:	XX MONTH 2020	REV:	-

R:\TRANSPORT PROJECT\SMINOR WORKS\DISABLED BAYS\06_B28\04_BOWEN DRIVE\BOWEN DRIVE CAD DRAWING.DWG

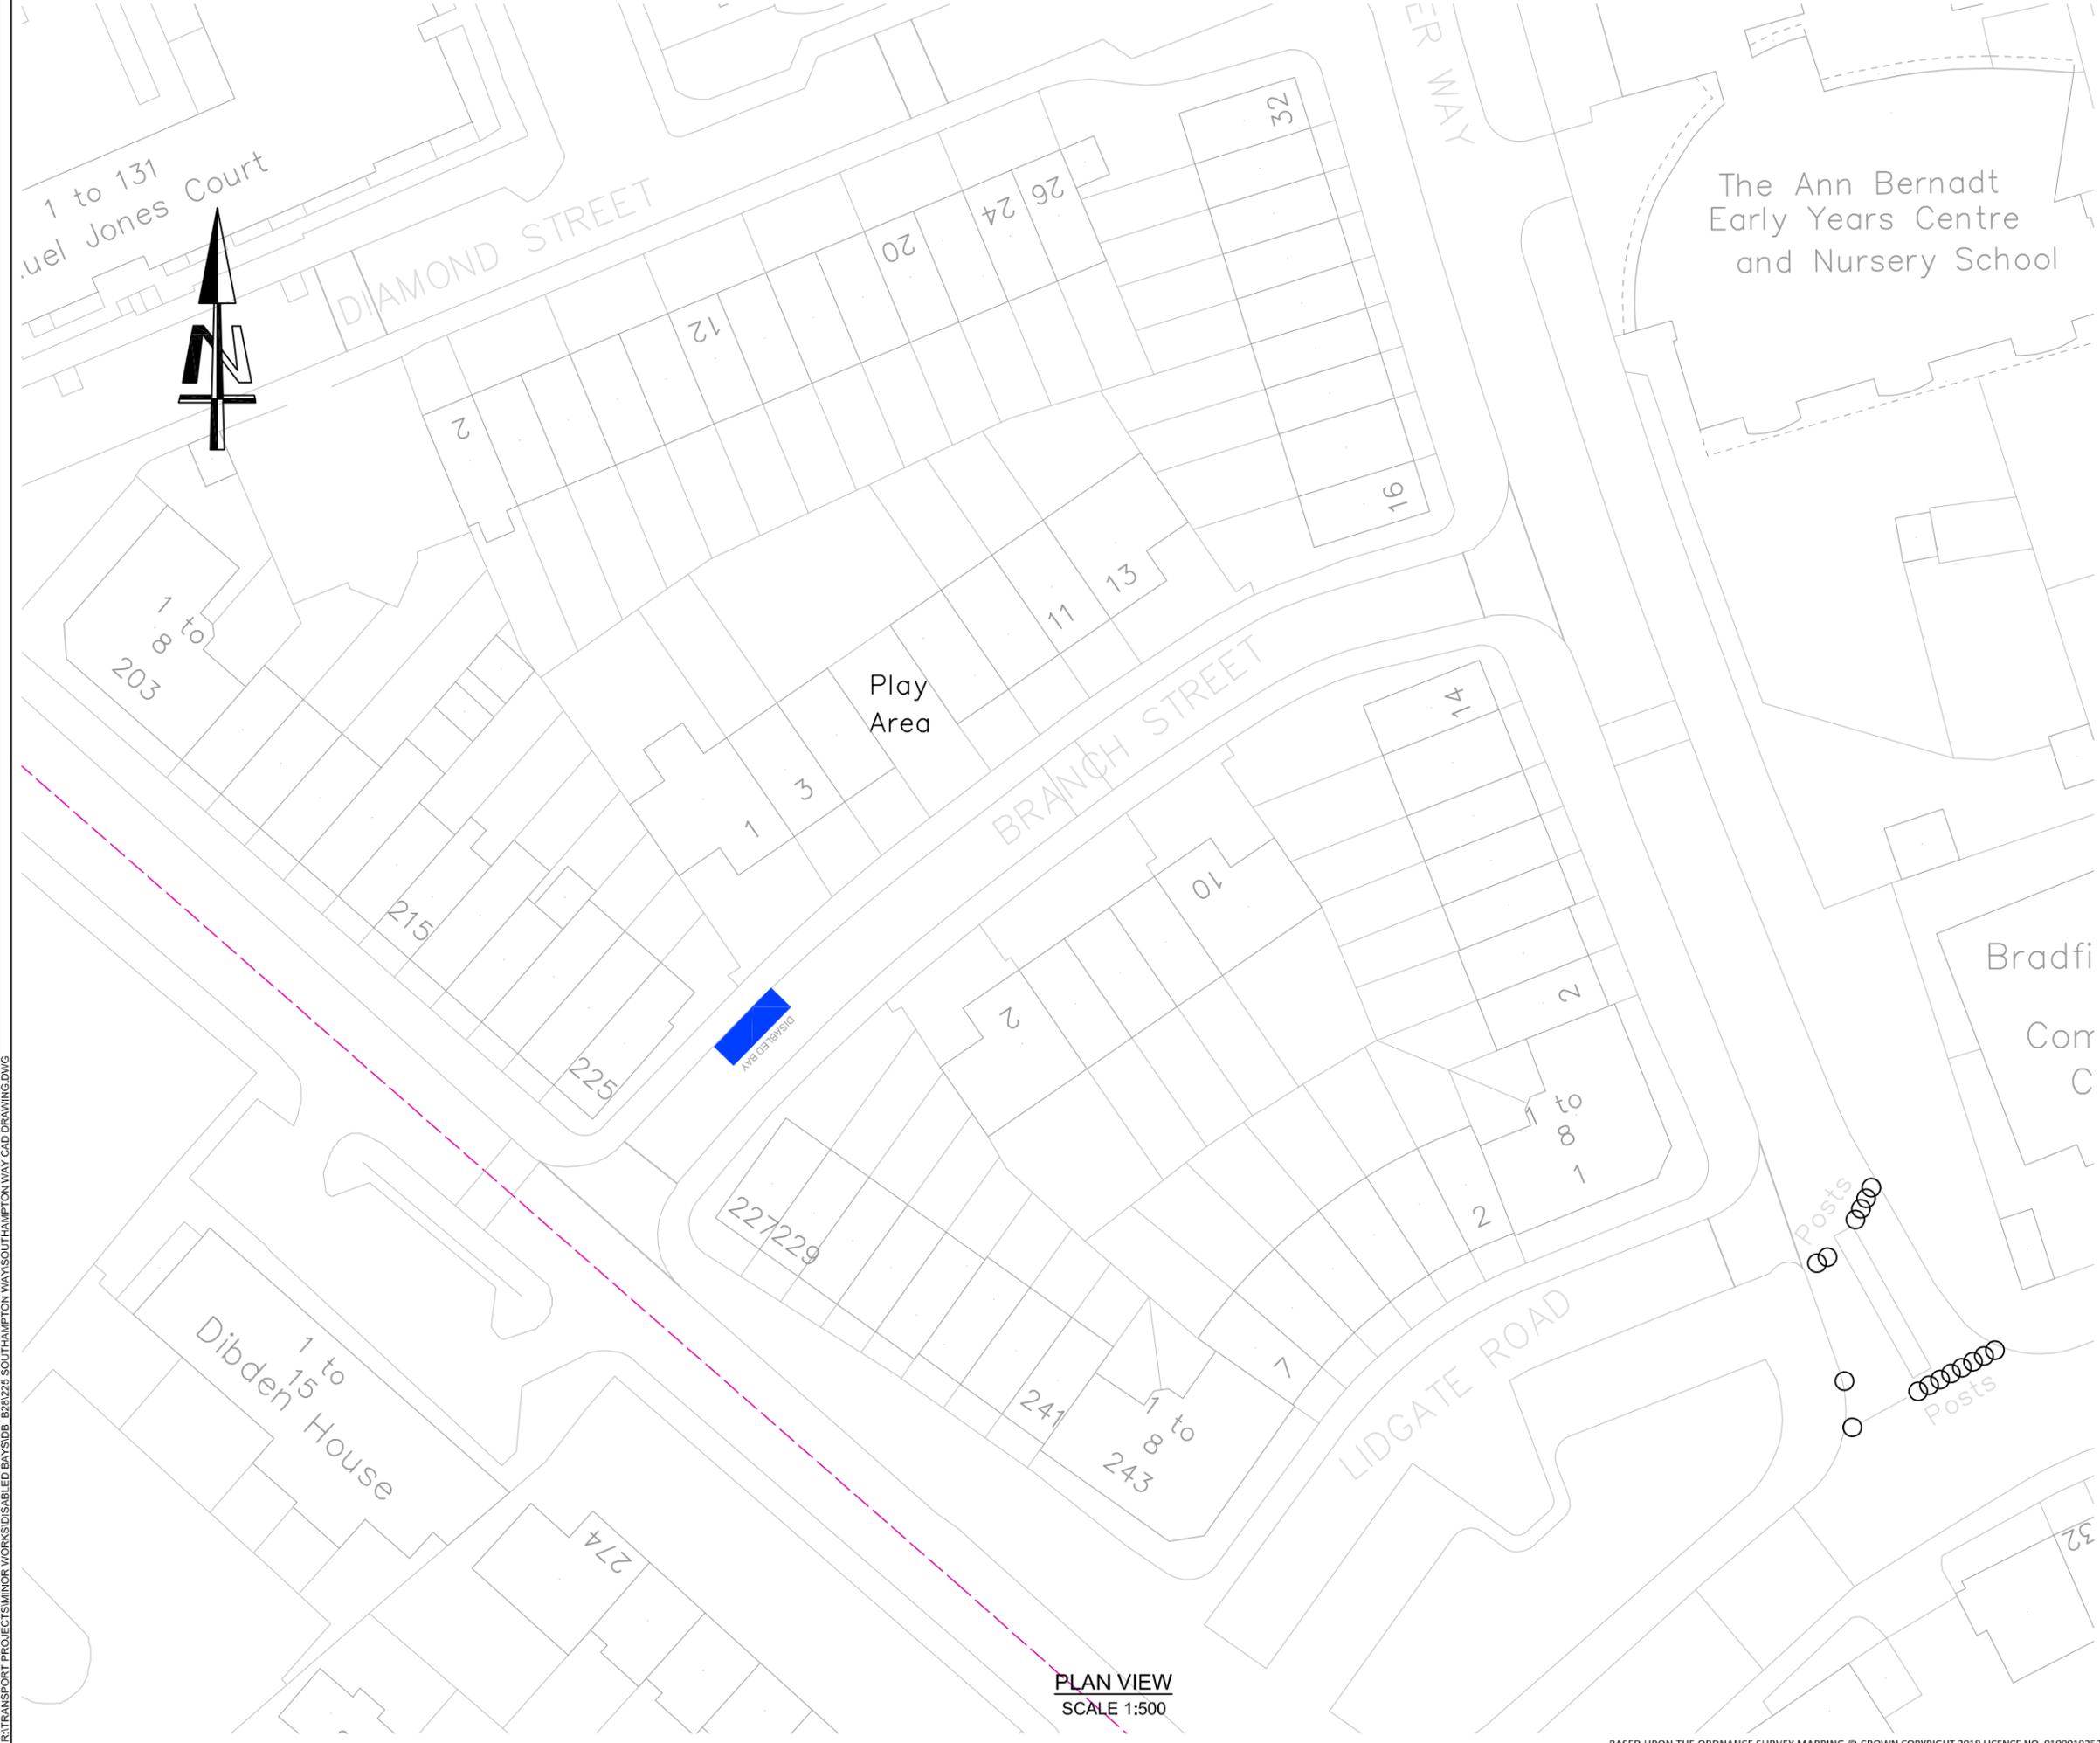

PLAN VIEW
SCALE 1:500


NOTES

1. ALL DIMENSIONS ARE IN METRES UNLESS OTHERWISE STATED. DO NOT SCALE FROM THIS DRAWING.
2. ALL ITEMS SHOWN IN GREY ARE TO REMAIN UNLESS OTHERWISE STATED.
3. THE INFORMATION SHOWN ON THIS DRAWING IS BASED ON A TOPOGRAPHICAL SURVEY BY 'XXXXXXXXXX' ON XXXXX 20XX.
4. THIS DRAWING IS TO BE READ IN CONJUNCTION WITH ALL OTHER DRAWINGS FOR JOB REF XXXXX AS LISTED ON THE DRAWING ISSUE SHEET.
5. THIS DRAWING IS TO BE READ IN CONJUNCTION WITH THE LB OF SOUTHWARK STREETSCAPE DESIGN GUIDANCE (SSDM) AND ALL RELEVANT CONTRACT CLAUSES.
6. TRAFFIC MANAGEMENT TO BE IN ACCORDANCE WITH CHAPTER 8 OF THE TRAFFIC SIGNS MANUAL AND SAFETY AT STREET WORK AND ROAD WORKS.
7. CONTRACTOR TO SCAN FOR SERVICES PRIOR TO EXCAVATION AND REFER TO UTILITY PLANS PROVIDED.
8. CONTRACTOR TO MAINTAIN ACCESS TO ALL PROPERTIES AND BUSINESSES AT ALL TIMES AND AGREE ALTERNATIVE ACCESS ARRANGEMENTS WITH STAKEHOLDERS.

KEY

 Disabled Bay

LOCATION PLAN

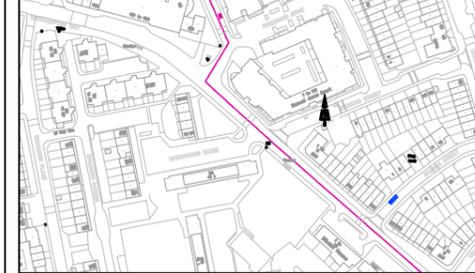

REV	DATE	REVISION DESCRIPTION / DETAILS	DRN BY	CHKD BY	APPRD BY
A	XX.XX.20	XXXXXXXXXXXXXXXXXXXX	XX	XX	XX
0	XX.XX.20	FIRST ISSUE	XX	XX	XX



160 TOOLEY STREET LONDON SE1P 5LX

PROJECT:
B28 DISABLED BAY

TITLE:
SOUTHAMPTON WAY

STATUS:	DETAILED DESIGN	DRAWN	DB
		DESIGNED	DB
SCALE:	1:500	CHECKED	GM
		APPROVED	AS
DRAWING NO:	LBS/MW/B28/21	REV:	-
DATE DRAWN:	29/04/2020	DATE ISSUED:	XX MONTH 2020



PLAN VIEW
SCALE 1:500


NOTES

1. ALL DIMENSIONS ARE IN METRES UNLESS OTHERWISE STATED. DO NOT SCALE FROM THIS DRAWING.
2. ALL ITEMS SHOWN IN GREY ARE TO REMAIN UNLESS OTHERWISE STATED.
3. THE INFORMATION SHOWN ON THIS DRAWING IS BASED ON A TOPOGRAPHICAL SURVEY BY 'XXXXXXXXXXXX' ON XXXXX 20XX.
4. THIS DRAWING IS TO BE READ IN CONJUNCTION WITH ALL OTHER DRAWINGS FOR JOB REF XXXXX AS LISTED ON THE DRAWING ISSUE SHEET.
5. THIS DRAWING IS TO BE READ IN CONJUNCTION WITH THE LB OF SOUTHWARK STREETScape DESIGN GUIDANCE (SSDM) AND ALL RELEVANT CONTRACT CLAUSES.
6. TRAFFIC MANAGEMENT TO BE IN ACCORDANCE WITH CHAPTER 8 OF THE TRAFFIC SIGNS MANUAL AND SAFETY AT STREET WORK AND ROAD WORKS.
7. CONTRACTOR TO SCAN FOR SERVICES PRIOR TO EXCAVATION AND REFER TO UTILITY PLANS PROVIDED.
8. CONTRACTOR TO MAINTAIN ACCESS TO ALL PROPERTIES AND BUSINESSES AT ALL TIMES AND AGREE ALTERNATIVE ACCESS ARRANGEMENTS WITH STAKEHOLDERS.

KEY

-  Disabled Bay
-  Existing Disabled Bay
-  Proposed Permit Bay

LOCATION PLAN

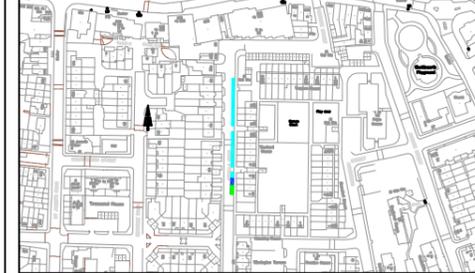


A	XX.XX.20	XXXXXXXXXXXXXXXXXXXX	XX	XX	XX
0	XX.XX.20	FIRST ISSUE	XX	XX	XX
REV	DATE	REVISION DESCRIPTION / DETAILS	DRN BY	CHKD BY	APPRD BY



160 TOOLEY STREET LONDON SE1P 5LX

PROJECT:		B28 DISABLED BAY	
TITLE:		THURLAND HOUSE	
STATUS:	DETAILED DESIGN	DRAWN	-
SCALE:	1:500	DESIGNED	DR
DRAWING NO:	LBS/MW/B28/23	CHECKED	DR
DATE DRAWN:	29/04/2020	APPROVED	RB
DATE ISSUED:	XX MONTH 2020	REV:	-

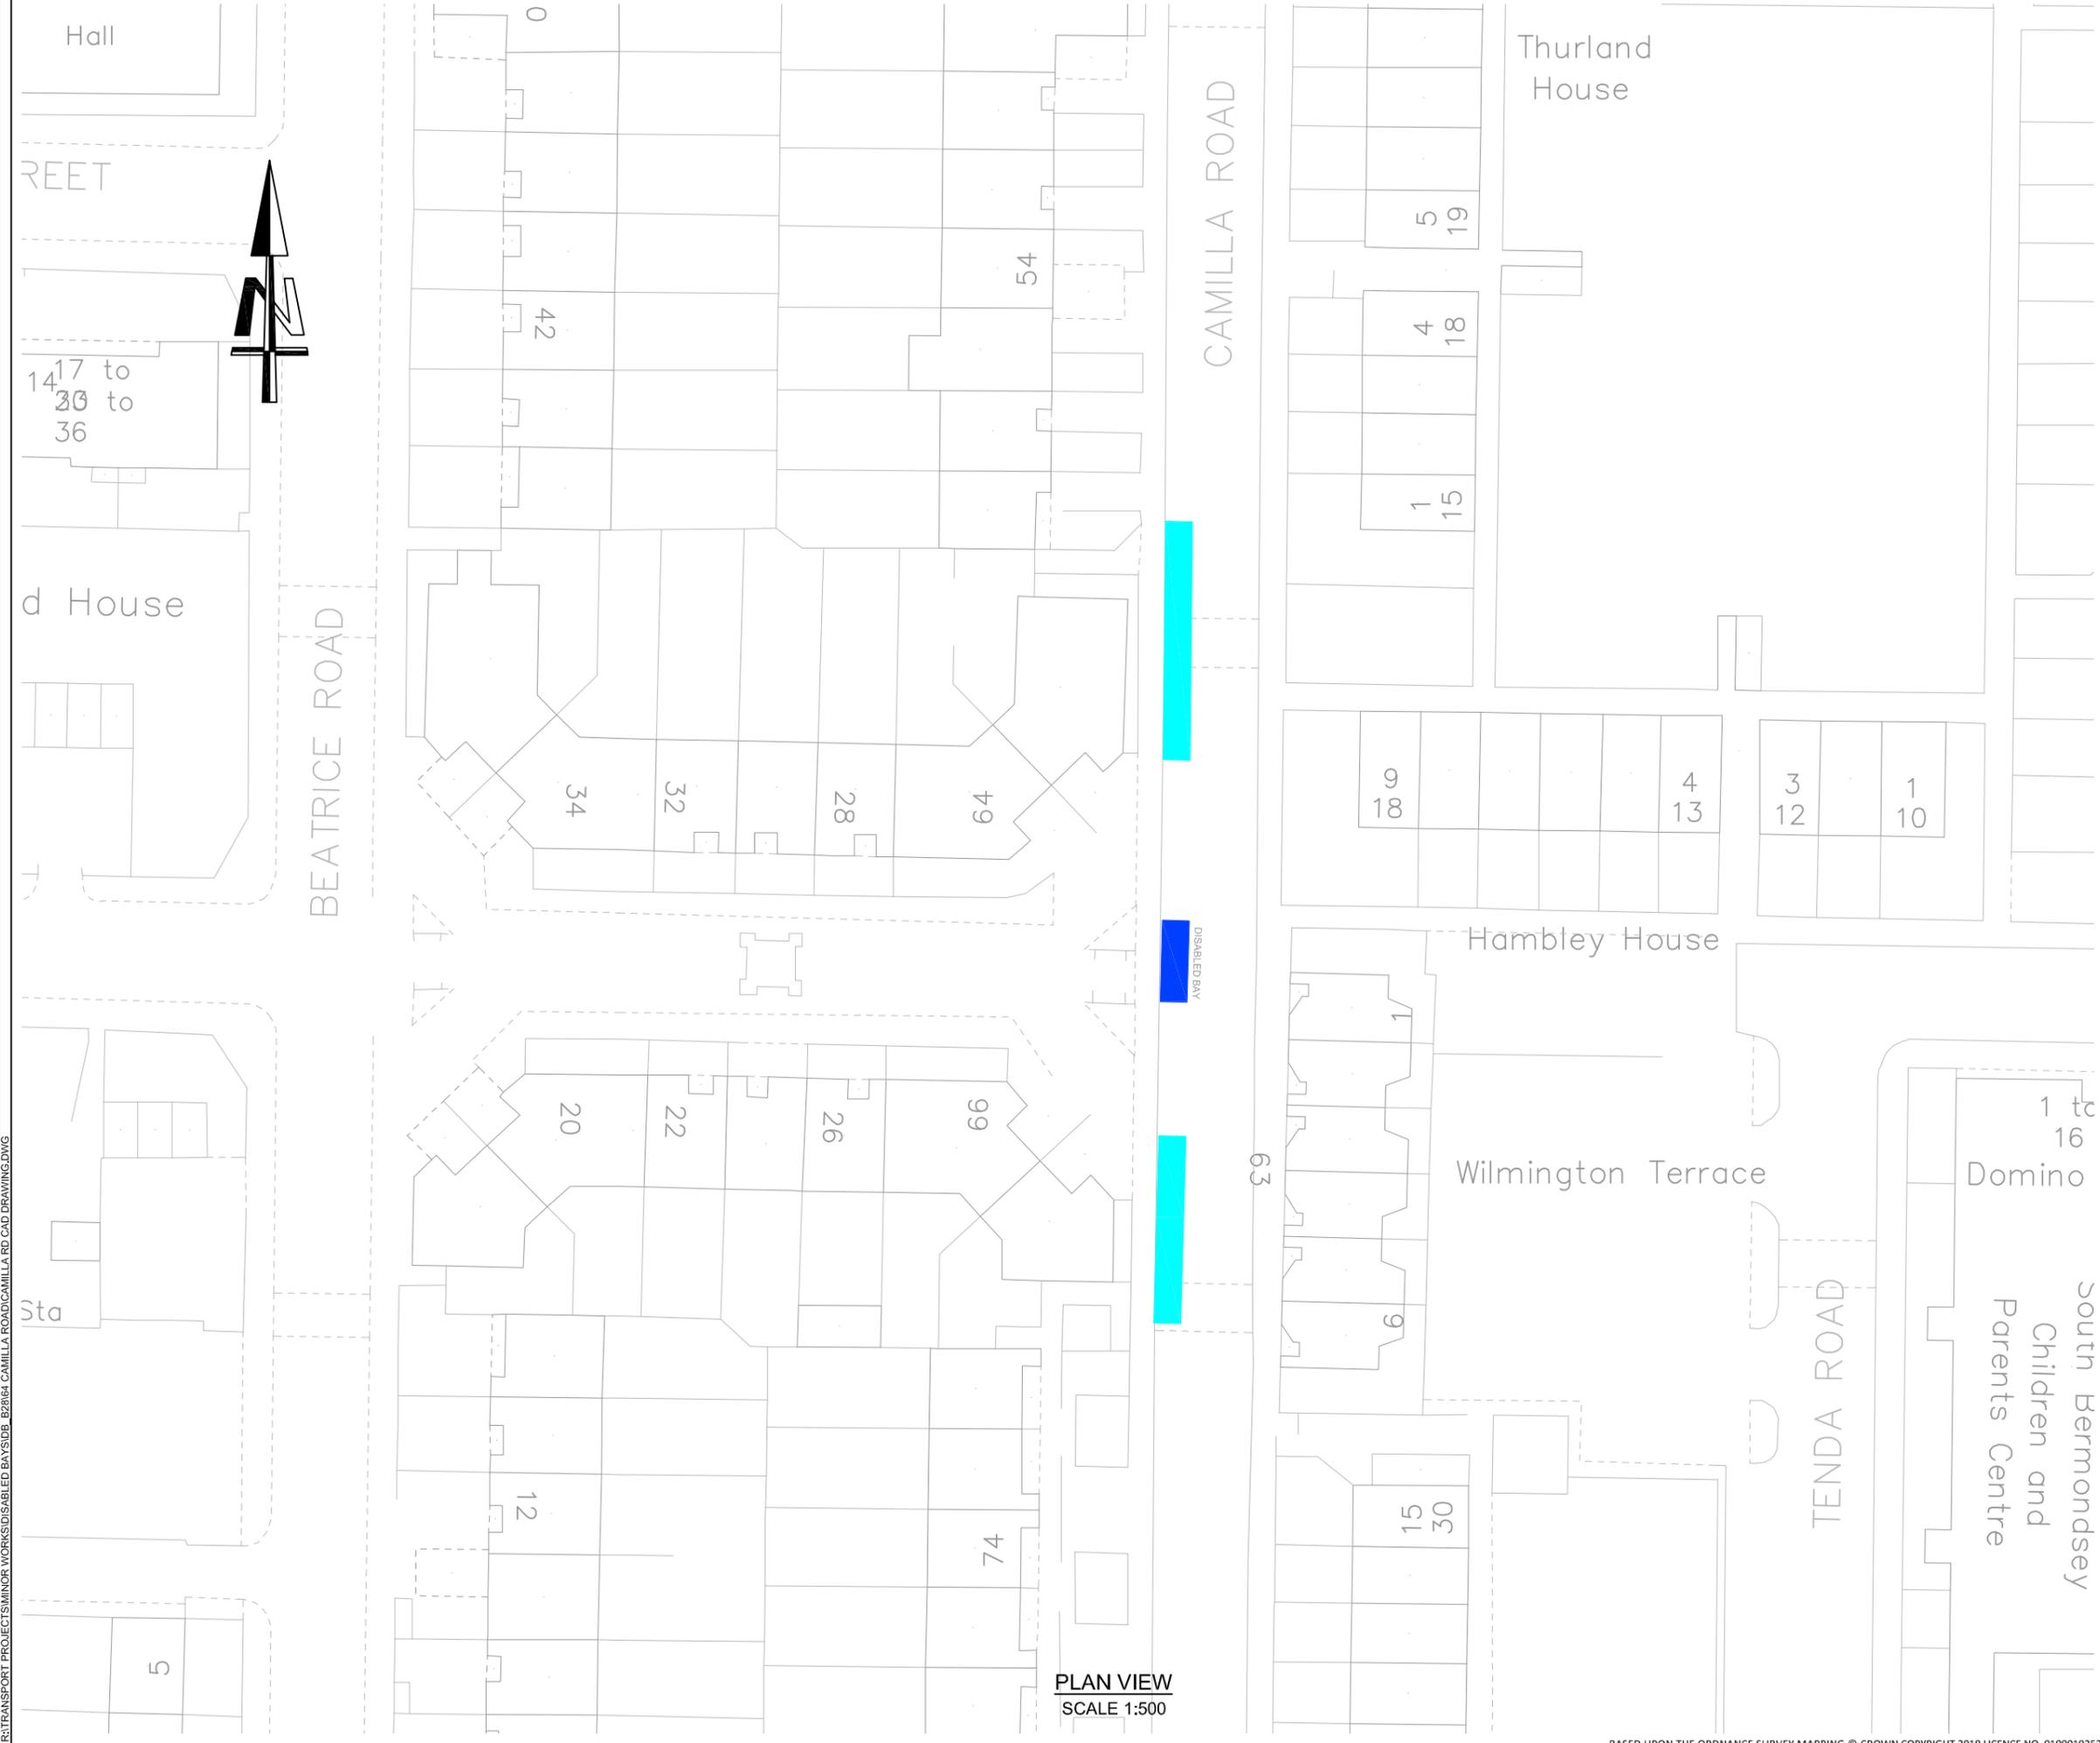

PLAN VIEW
SCALE 1:500

NOTES

1. ALL DIMENSIONS ARE IN METRES UNLESS OTHERWISE STATED. DO NOT SCALE FROM THIS DRAWING.
2. ALL ITEMS SHOWN IN GREY ARE TO REMAIN UNLESS OTHERWISE STATED.
3. THE INFORMATION SHOWN ON THIS DRAWING IS BASED ON A TOPOGRAPHICAL SURVEY BY 'XXXXXXXXXX' ON XXXXX 20XX.
4. THIS DRAWING IS TO BE READ IN CONJUNCTION WITH ALL OTHER DRAWINGS FOR JOB REF XXXXX AS LISTED ON THE DRAWING ISSUE SHEET.
5. THIS DRAWING IS TO BE READ IN CONJUNCTION WITH THE LB OF SOUTHWARK STREETScape DESIGN GUIDANCE (SSDM) AND ALL RELEVANT CONTRACT CLAUSES.
6. TRAFFIC MANAGEMENT TO BE IN ACCORDANCE WITH CHAPTER 8 OF THE TRAFFIC SIGNS MANUAL AND SAFETY AT STREET WORK AND ROAD WORKS.
7. CONTRACTOR TO SCAN FOR SERVICES PRIOR TO EXCAVATION AND REFER TO UTILITY PLANS PROVIDED.
8. CONTRACTOR TO MAINTAIN ACCESS TO ALL PROPERTIES AND BUSINESSES AT ALL TIMES AND AGREE ALTERNATIVE ACCESS ARRANGEMENTS WITH STAKEHOLDERS.

KEY

-  Disabled Bay
-  Proposed Permit Bay

LOCATION PLAN




A	XX.OX.20	XXXXXXXXXXXXXXXXXXXX	XX	XX	XX
0	XX.OX.20	FIRST ISSUE	XX	XX	XX
REV	DATE	REVISION DESCRIPTION / DETAILS	DRN BY	CHKD BY	APPRVD BY



160 TOOLEY STREET LONDON SE1P 5LX

PROJECT:	B28 DISABLED BAY				
TITLE:	CAMILLA ROAD				
STATUS:	DETAILED DESIGN	DRAWN	-	DESIGNED	DR
SCALE:	1:500	CHECKED	DR	APPROVED	RB
DRAWING NO:	LBS/MW/B28/16	REV:	-		
DATE DRAWN:	22/04/2020	DATE ISSUED:	XX MONTH 2020		

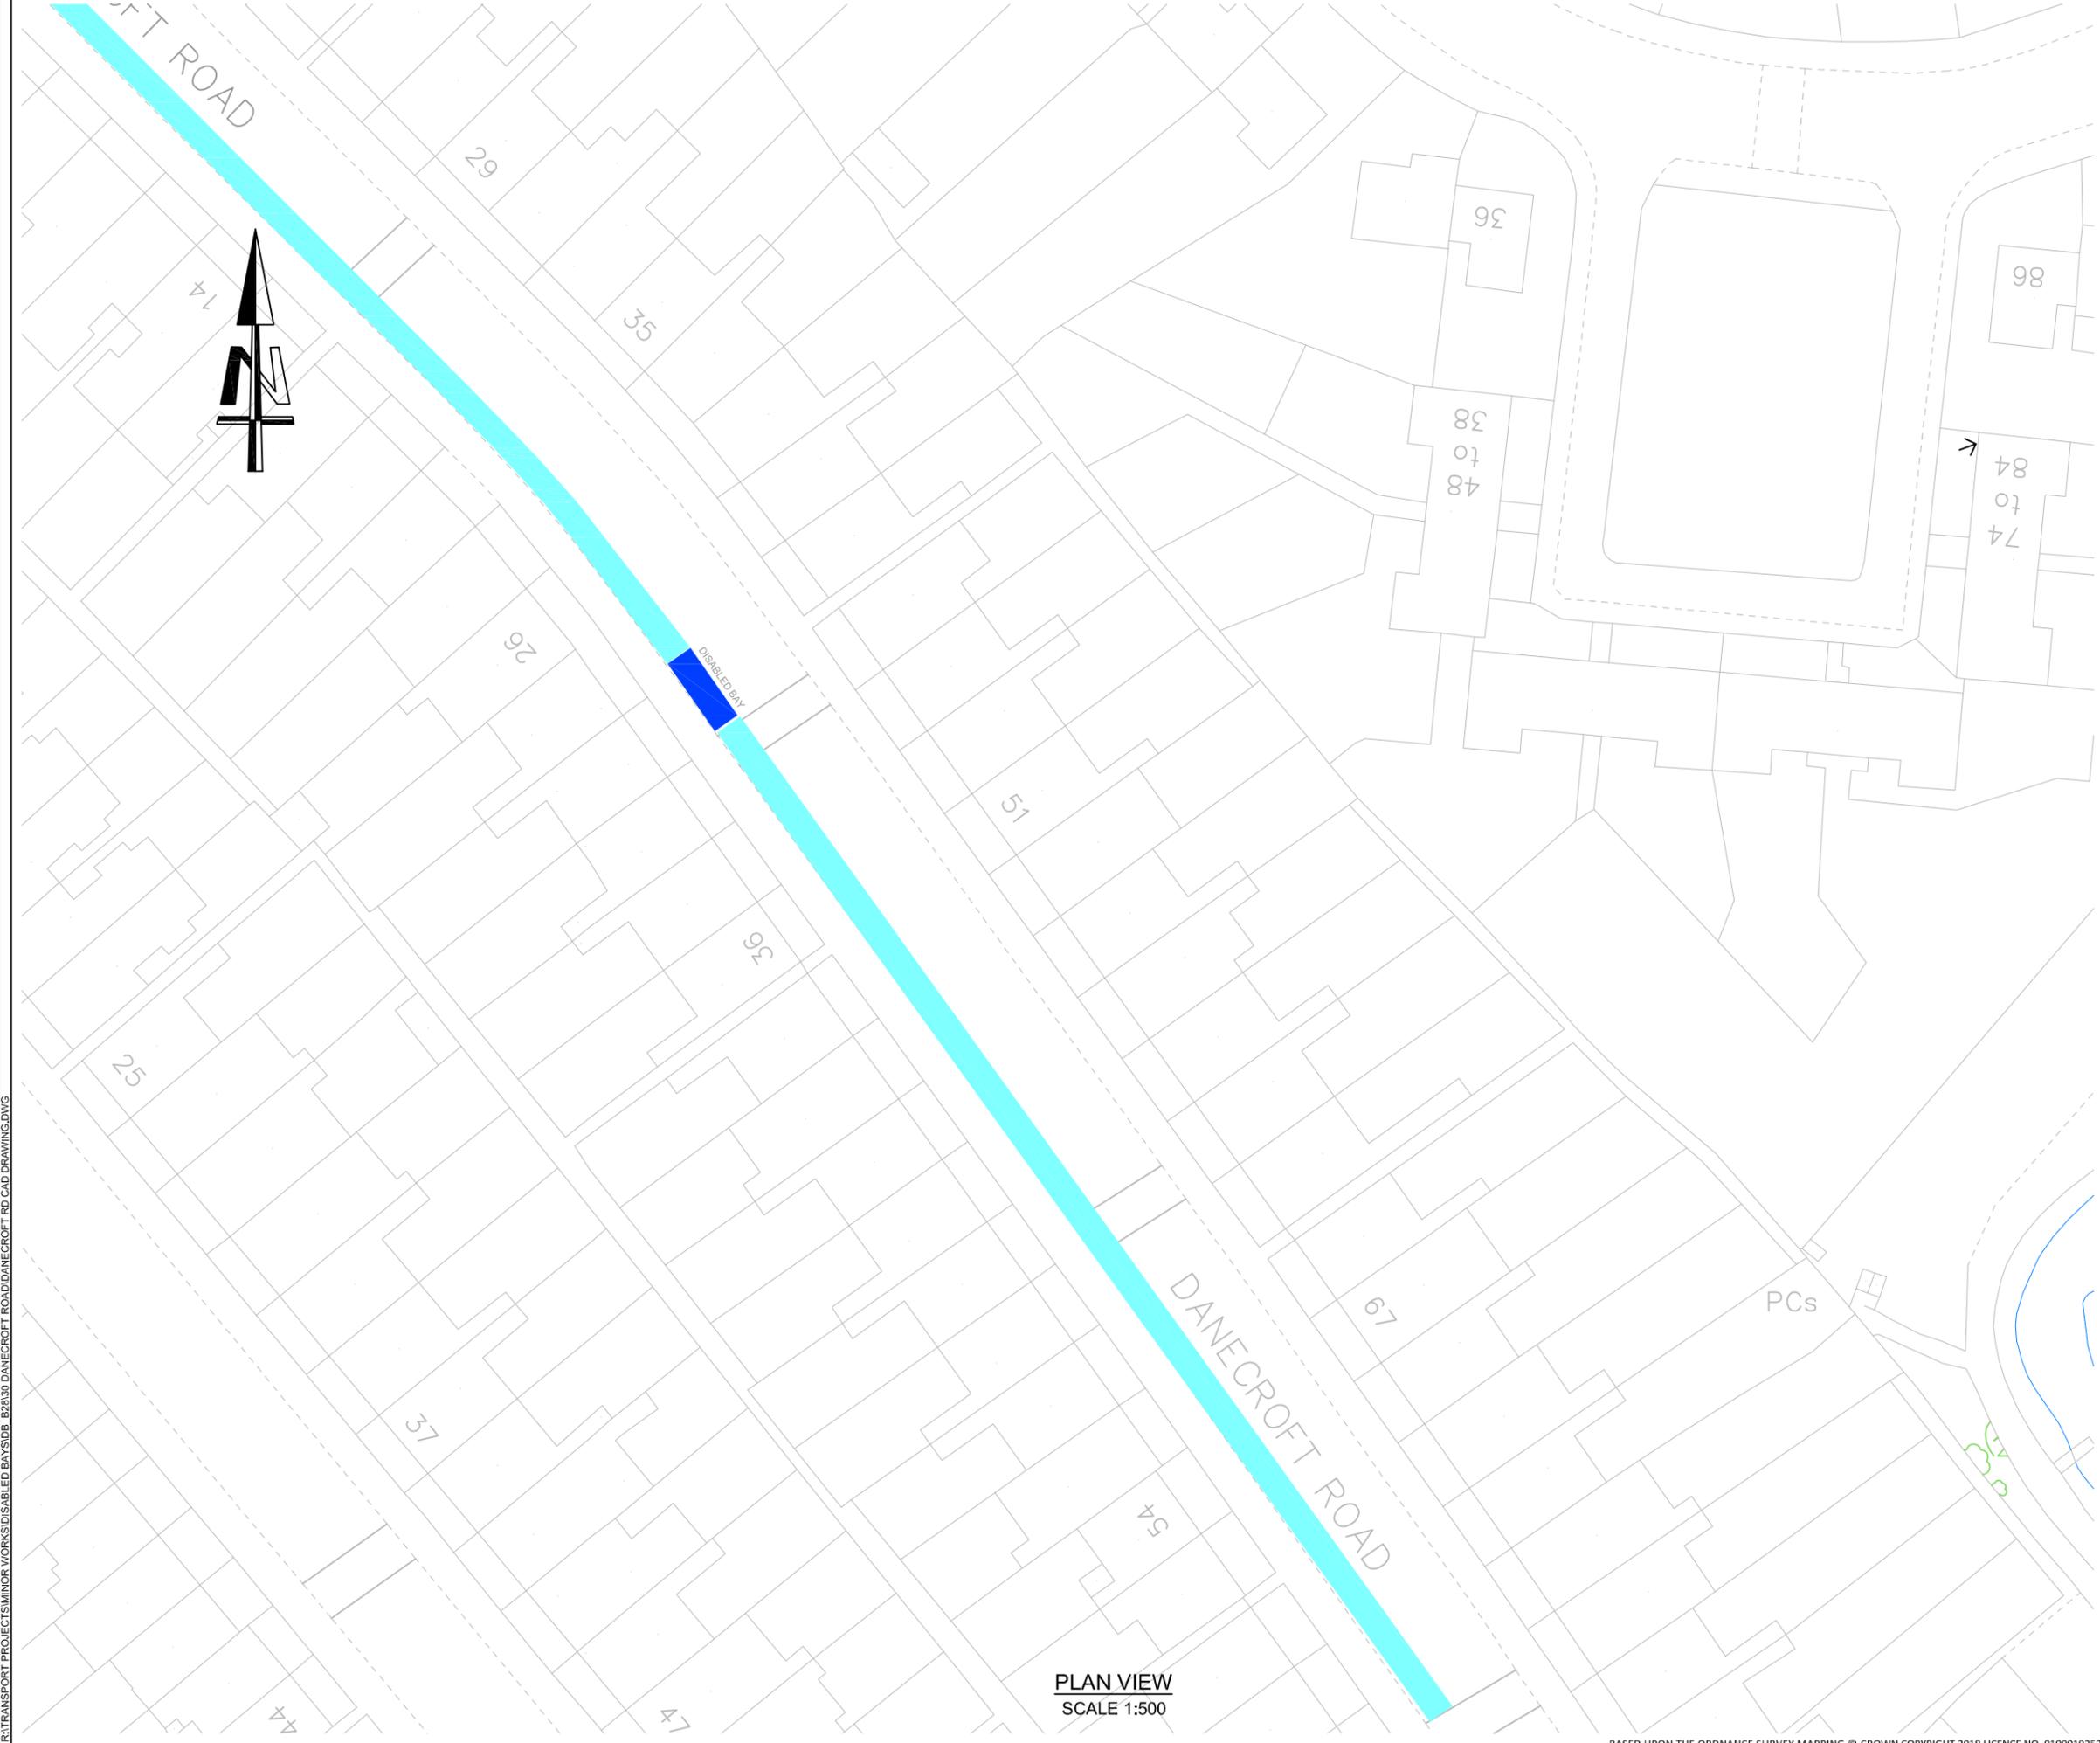

PLAN VIEW
SCALE 1:500

NOTES

1. ALL DIMENSIONS ARE IN METRES UNLESS OTHERWISE STATED. DO NOT SCALE FROM THIS DRAWING.
2. ALL ITEMS SHOWN IN GREY ARE TO REMAIN UNLESS OTHERWISE STATED.
3. THE INFORMATION SHOWN ON THIS DRAWING IS BASED ON A TOPOGRAPHICAL SURVEY BY 'XXXXXXXXXXXX' ON XXXXX 20XX.
4. THIS DRAWING IS TO BE READ IN CONJUNCTION WITH ALL OTHER DRAWINGS FOR JOB REF XXXXX AS LISTED ON THE DRAWING ISSUE SHEET.
5. THIS DRAWING IS TO BE READ IN CONJUNCTION WITH THE LB OF SOUTHWARK STREETScape DESIGN GUIDANCE (SSDM) AND ALL RELEVANT CONTRACT CLAUSES.
6. TRAFFIC MANAGEMENT TO BE IN ACCORDANCE WITH CHAPTER 8 OF THE TRAFFIC SIGNS MANUAL AND SAFETY AT STREET WORK AND ROAD WORKS.
7. CONTRACTOR TO SCAN FOR SERVICES PRIOR TO EXCAVATION AND REFER TO UTILITY PLANS PROVIDED.
8. CONTRACTOR TO MAINTAIN ACCESS TO ALL PROPERTIES AND BUSINESSES AT ALL TIMES AND AGREE ALTERNATIVE ACCESS ARRANGEMENTS WITH STAKEHOLDERS.

KEY

- Disabled Bay
- Existing Parking Bay

LOCATION PLAN



A	XX.XX.20	XXXXXXXXXXXXXXXXXXXX	XX	XX	XX
0	XX.XX.20	FIRST ISSUE	XX	XX	XX
REV	DATE	REVISION DESCRIPTION / DETAILS	DRN BY	CHKD BY	APPRVD BY




160 TOOLEY STREET LONDON SE1P 5LX

PROJECT:
B28 DISABLED BAY

TITLE:
DANECROFT ROAD

STATUS:	DETAILED DESIGN	DRAWN	-
		DESIGNED	DR
SCALE:	1:500	CHECKED	DR
		APPROVED	RB
DRAWING NO:	LBS/MW/B28/10	REV:	-
DATE DRAWN:	22/04/2020	DATE ISSUED:	XX MONTH 2020

R:\TRANSPORT PROJECTS\MINOR WORKS\DISABLED BAYS\B28\17A FELLBRIGG ROAD\17A FELLBRIGG CAD DRAWING.DWG

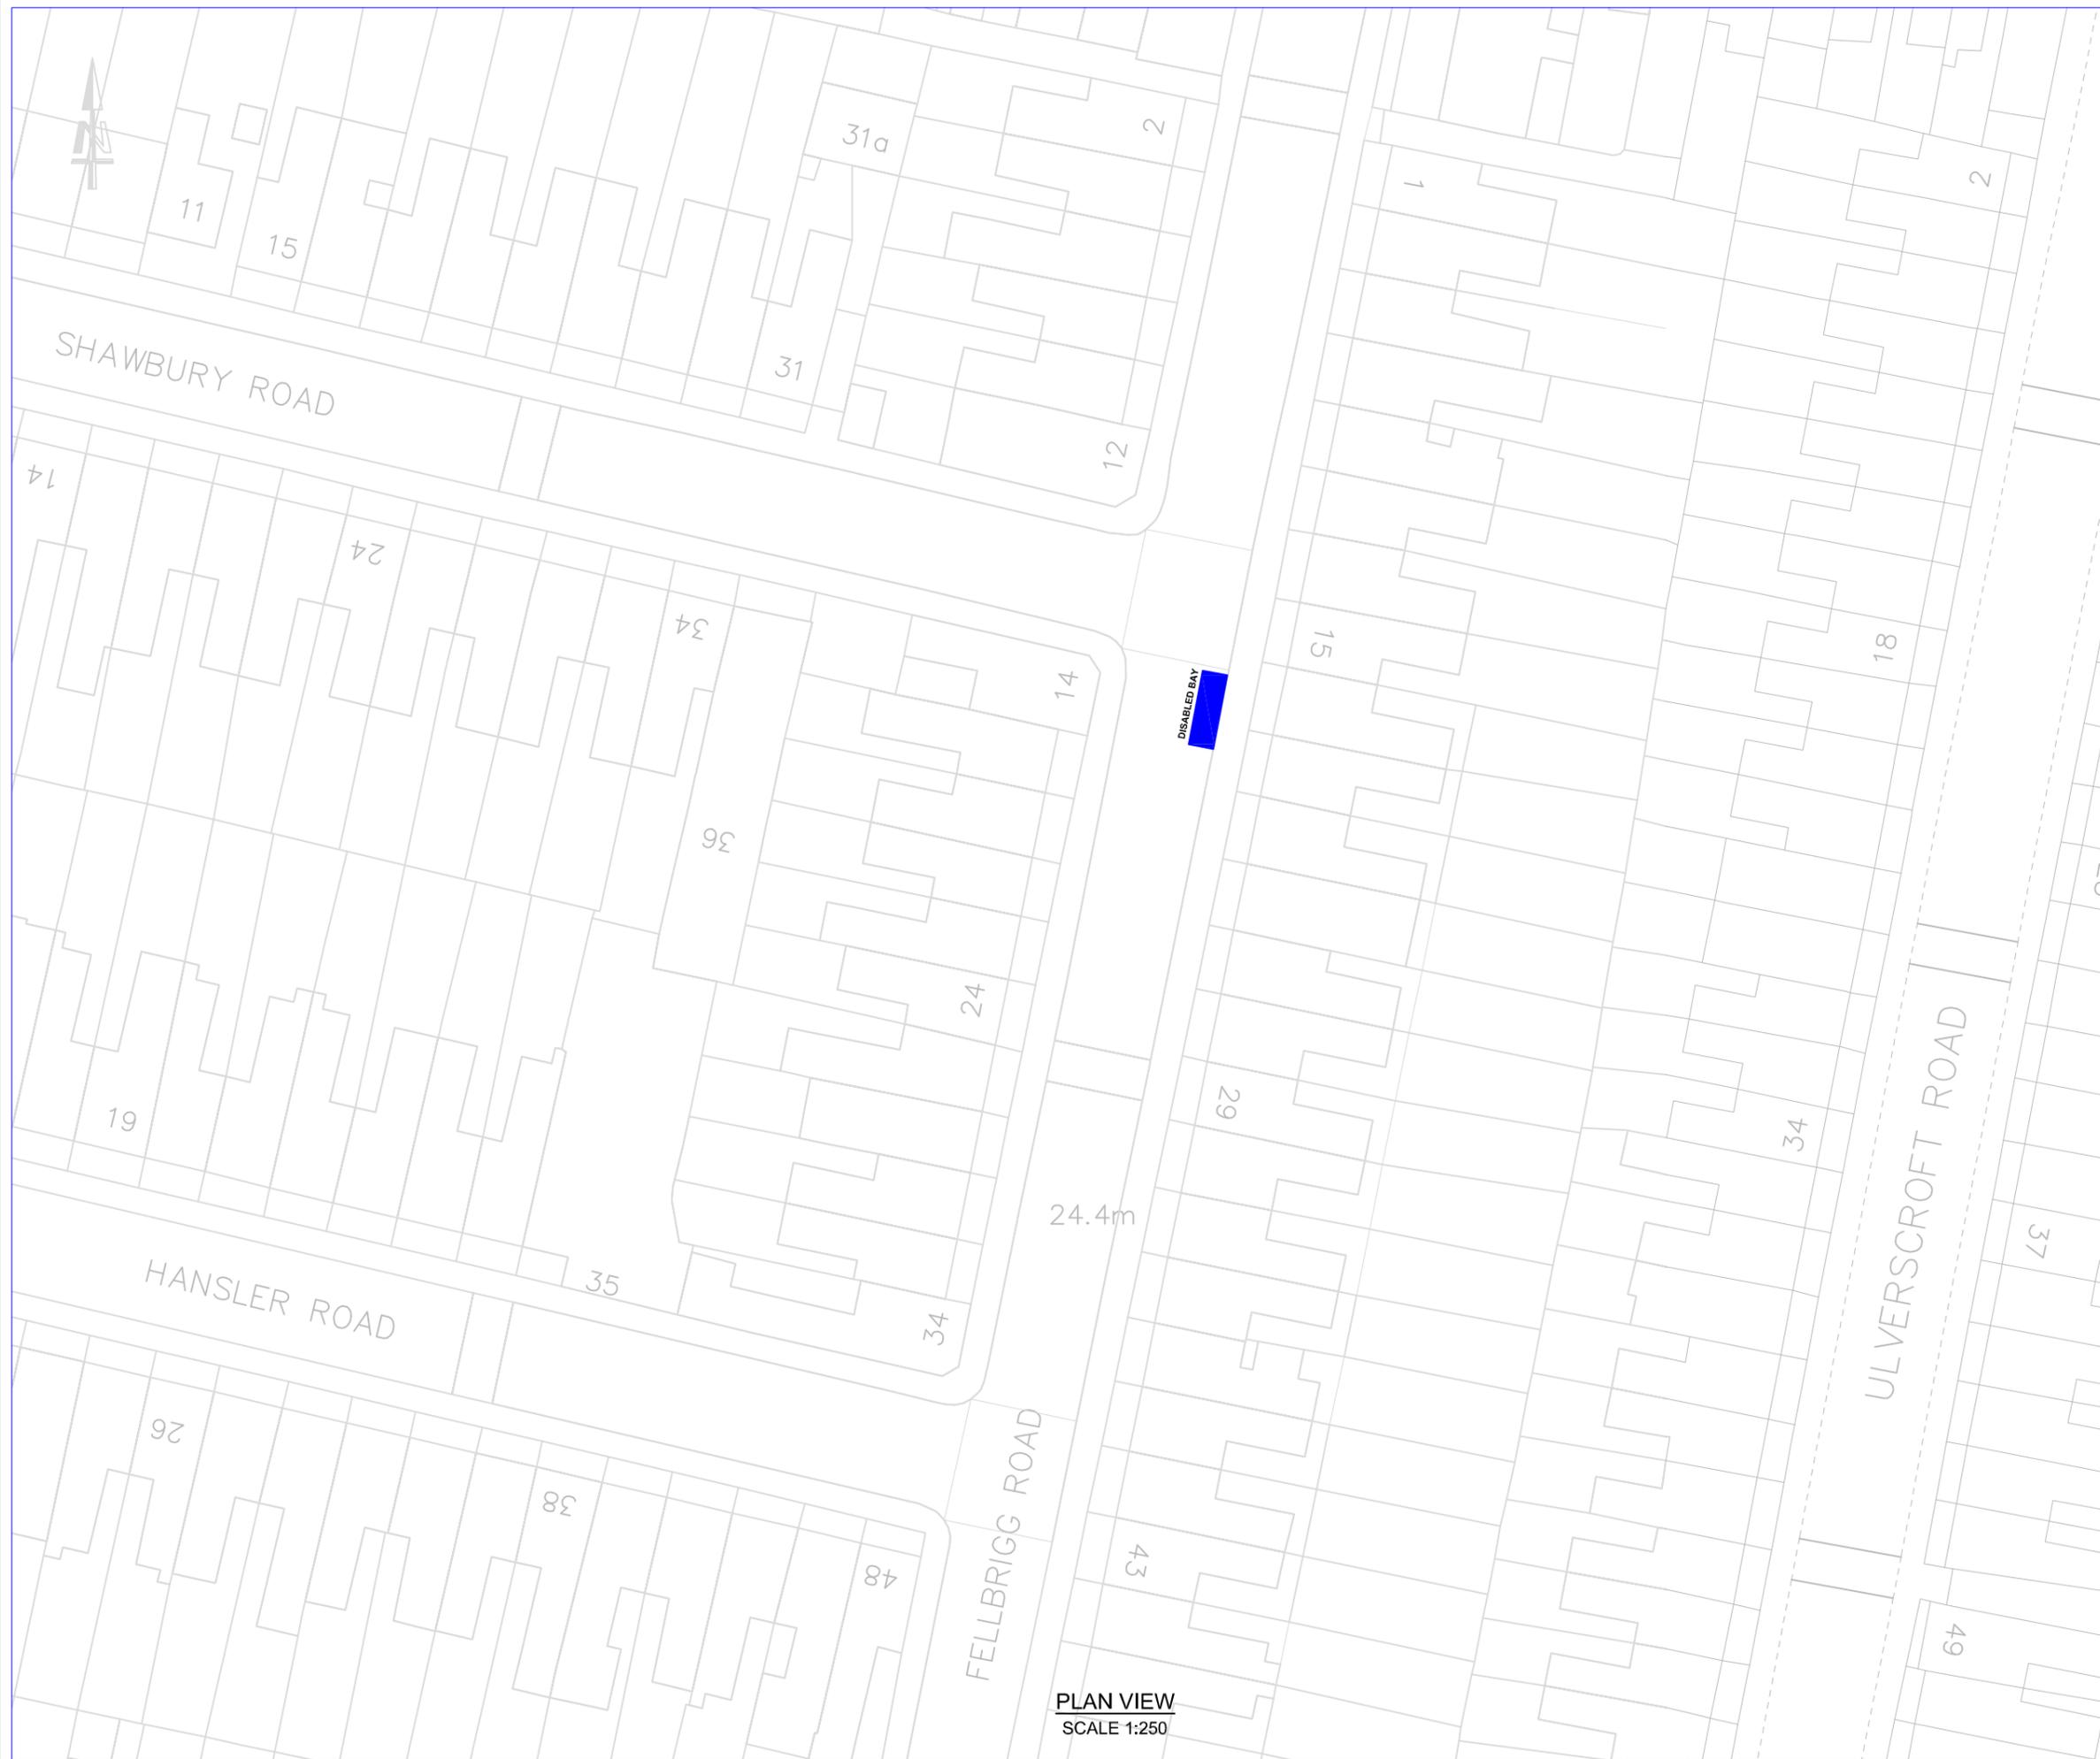

PLAN VIEW
SCALE 1:250

BASED UPON THE ORDNANCE SURVEY MAPPING © CROWN COPYRIGHT 2018 LICENCE NO. 0100019252

NOTES

1. ALL DIMENSIONS ARE IN METRES UNLESS OTHERWISE STATED. DO NOT SCALE FROM THIS DRAWING.
2. ALL ITEMS SHOWN IN GREY ARE TO REMAIN UNLESS OTHERWISE STATED.
3. THE INFORMATION SHOWN ON THIS DRAWING IS BASED ON A TOPOGRAPHICAL SURVEY BY 'XXXXXXXXXXXX' ON XXXXX 20XX.
4. THIS DRAWING IS TO BE READ IN CONJUNCTION WITH ALL OTHER DRAWINGS FOR JOB REF XXXXX AS LISTED ON THE DRAWING ISSUE SHEET.
5. THIS DRAWING IS TO BE READ IN CONJUNCTION WITH THE LB OF SOUTHWARK STREETScape DESIGN GUIDANCE (SSDM) AND ALL RELEVANT CONTRACT CLAUSES.
6. TRAFFIC MANAGEMENT TO BE IN ACCORDANCE WITH CHAPTER 8 OF THE TRAFFIC SIGNS MANUAL AND SAFETY AT STREET WORK AND ROAD WORKS.
7. CONTRACTOR TO SCAN FOR SERVICES PRIOR TO EXCAVATION AND REFER TO UTILITY PLANS PROVIDED.
8. CONTRACTOR TO MAINTAIN ACCESS TO ALL PROPERTIES AND BUSINESSES AT ALL TIMES AND AGREE ALTERNATIVE ACCESS ARRANGEMENTS WITH STAKEHOLDERS.

 Disabled Bay

LOCATION PLAN



REV	DATE	REVISION DESCRIPTION / DETAILS	DRN BY	CHKD BY	APPRD BY
A	16.01.2020	DETAILED DESIGN	DB	IV	AS




PROJECT:
B28 DISABLED BAY

TITLE:
FELLBRIGG ROAD

STATUS:	APPROVAL	DRAWN	DB
SCALE:	1:250	DESIGNED	DB
DRAWING NO:	LBS/MW/B28/6	CHECKED	IV
DATE DRAWN:	16 JANUARY 2020	APPROVED	AS

DRAWING NO:	LBS/MW/B28/6	REV:	-
DATE DRAWN:	16 JANUARY 2020	DATE ISSUED:	17 JANUARY 2020

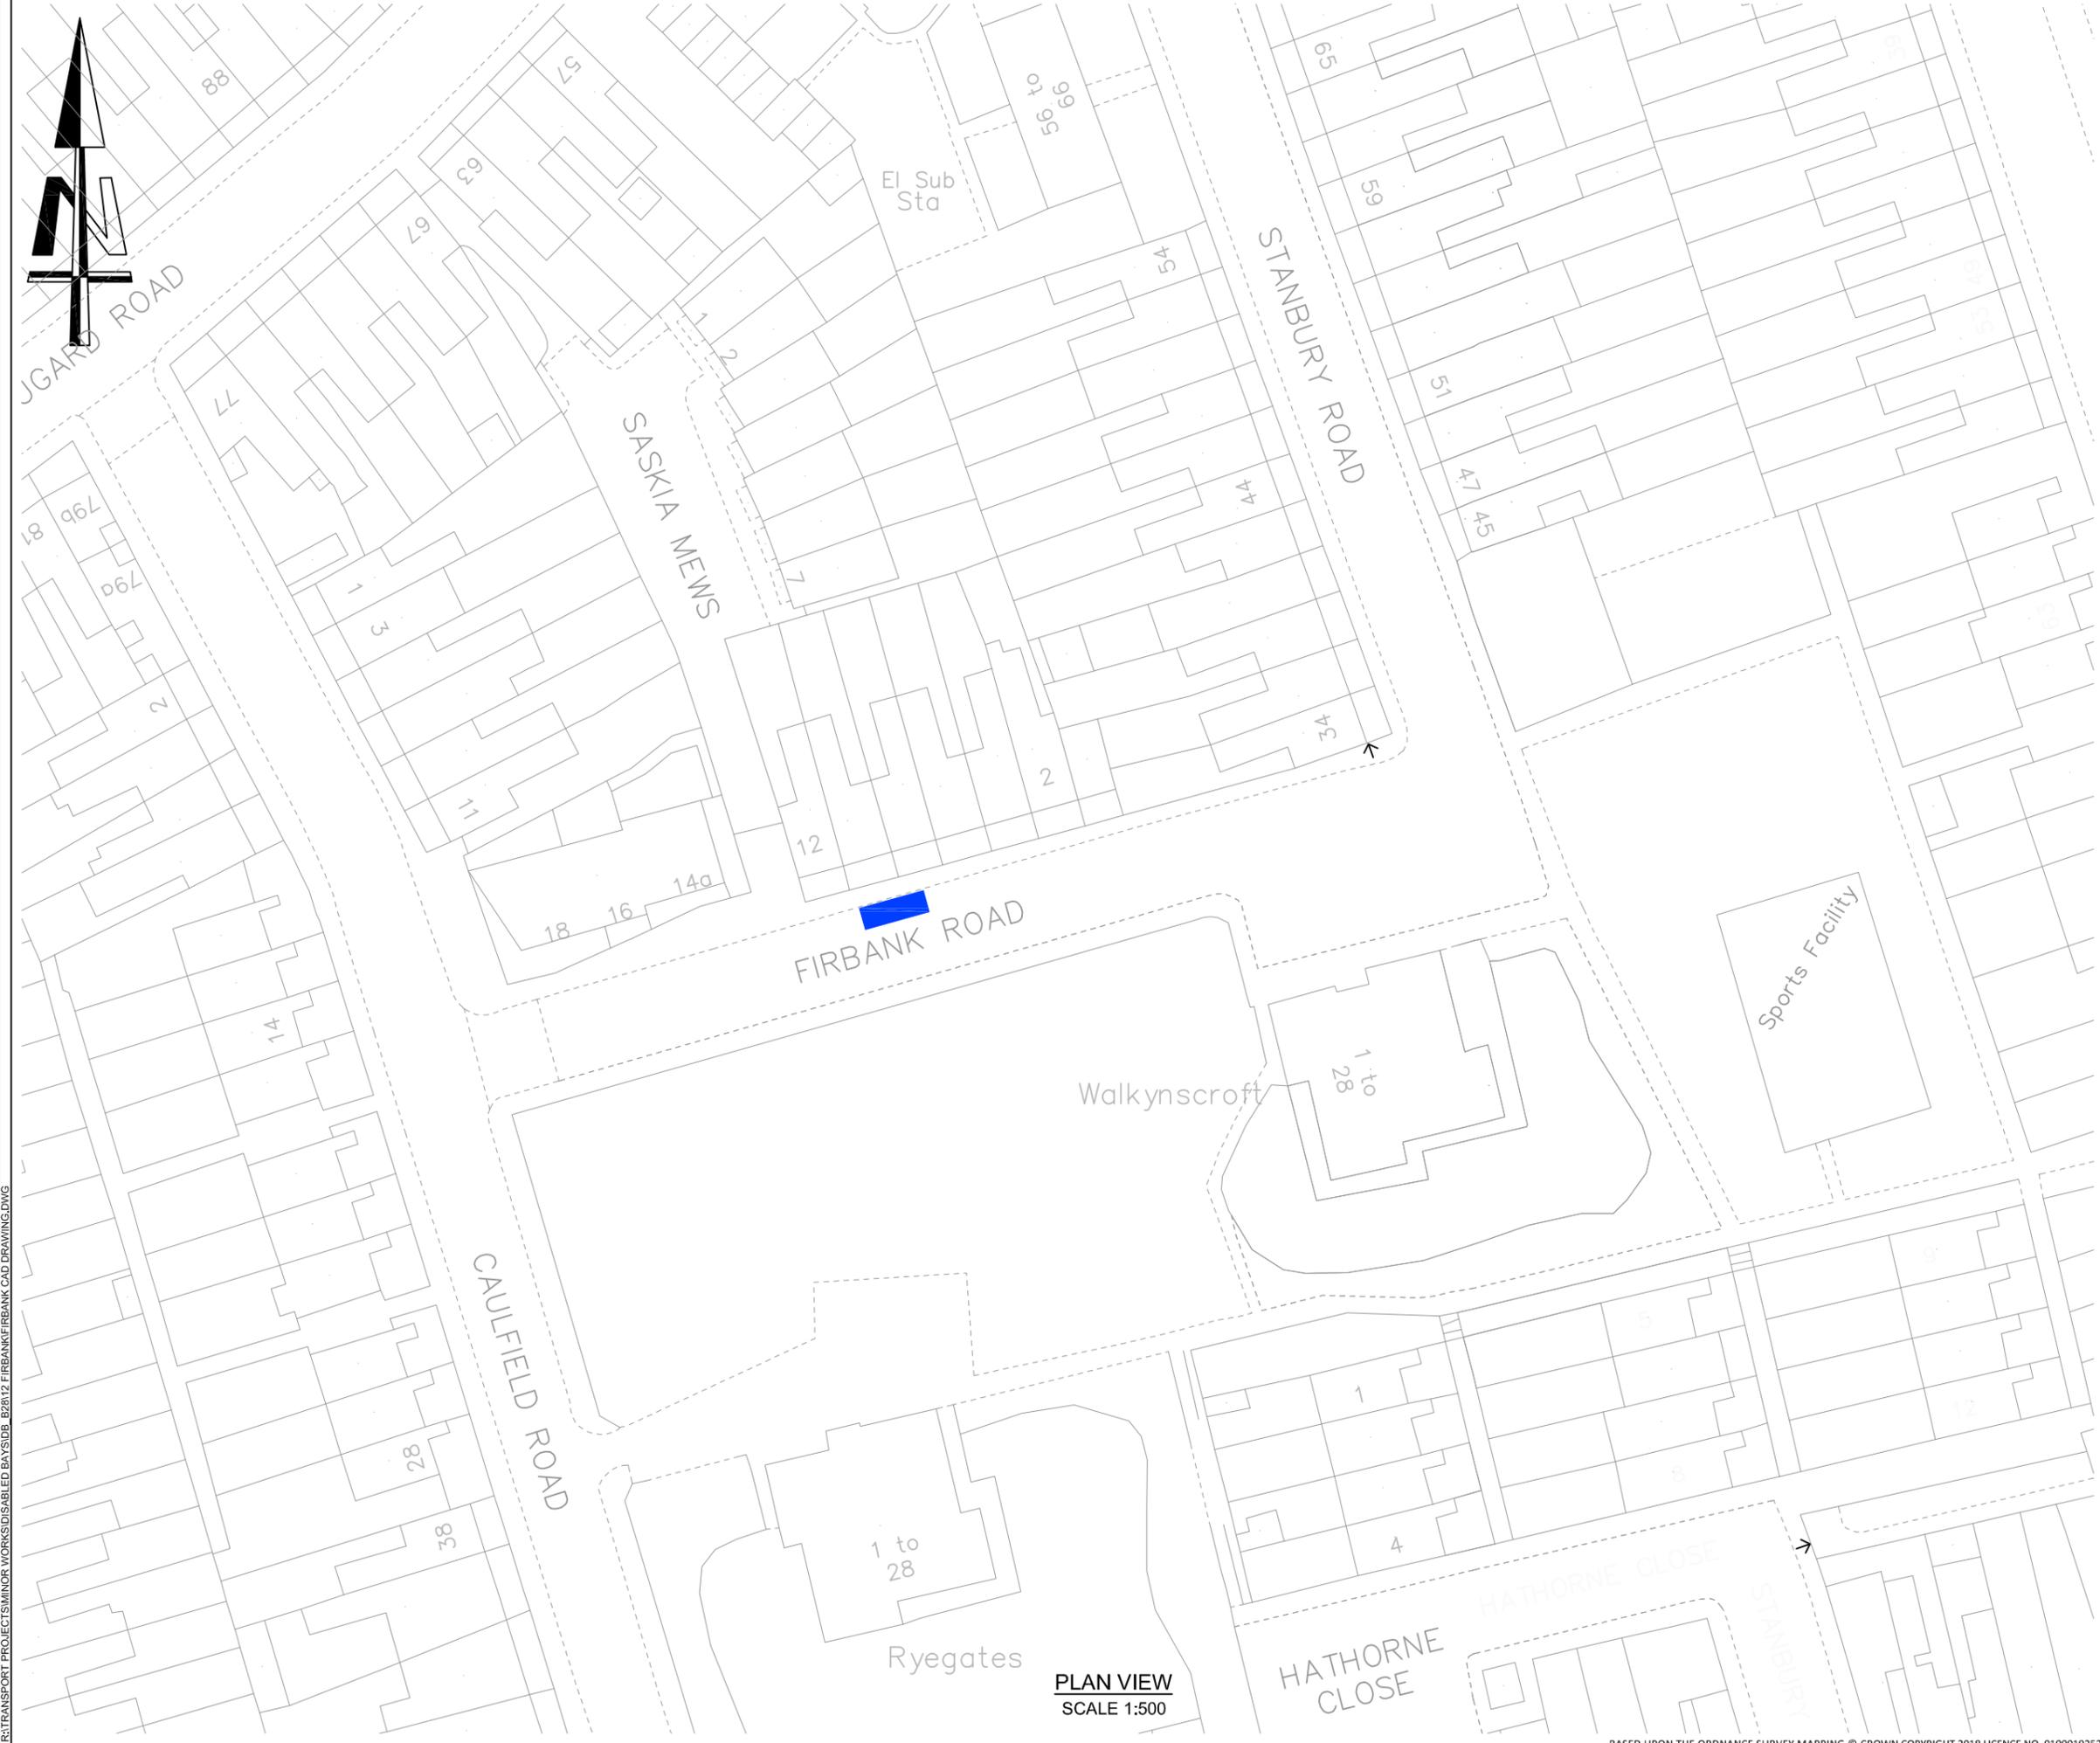

PLAN VIEW
SCALE 1:500


NOTES

1. ALL DIMENSIONS ARE IN METRES UNLESS OTHERWISE STATED. DO NOT SCALE FROM THIS DRAWING.
2. ALL ITEMS SHOWN IN GREY ARE TO REMAIN UNLESS OTHERWISE STATED.
3. THE INFORMATION SHOWN ON THIS DRAWING IS BASED ON A TOPOGRAPHICAL SURVEY BY 'XXXXXXXXXX' ON XXXXX 20XX.
4. THIS DRAWING IS TO BE READ IN CONJUNCTION WITH ALL OTHER DRAWINGS FOR JOB REF XXXXX AS LISTED ON THE DRAWING ISSUE SHEET.
5. THIS DRAWING IS TO BE READ IN CONJUNCTION WITH THE LB OF SOUTHWARK STREETScape DESIGN GUIDANCE (SSDM) AND ALL RELEVANT CONTRACT CLAUSES.
6. TRAFFIC MANAGEMENT TO BE IN ACCORDANCE WITH CHAPTER 8 OF THE TRAFFIC SIGNS MANUAL AND SAFETY AT STREET WORK AND ROAD WORKS.
7. CONTRACTOR TO SCAN FOR SERVICES PRIOR TO EXCAVATION AND REFER TO UTILITY PLANS PROVIDED.
8. CONTRACTOR TO MAINTAIN ACCESS TO ALL PROPERTIES AND BUSINESSES AT ALL TIMES AND AGREE ALTERNATIVE ACCESS ARRANGEMENTS WITH STAKEHOLDERS.

KEY



LOCATION PLAN

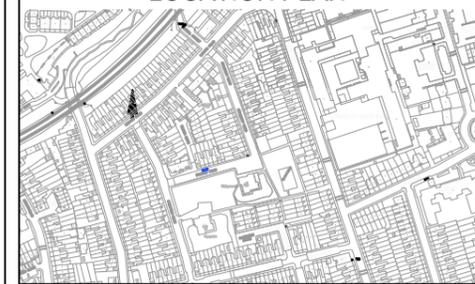

A	XX.0X.20	XXXXXXXXXXXXXXXXXXXX	XX	XX	XX
0	XX.0X.20	FIRST ISSUE	XX	XX	XX
REV	DATE	REVISION DESCRIPTION / DETAILS	DRN BY	CHKD BY	APPRVD BY



PROJECT:		B28 FIRBANK ROAD	
TITLE:		DISABLED BAY	
STATUS:	DETAILED DESIGN	DRAWN	-
SCALE:	1:500.	DESIGNED	DR
DRAWING NO:	LBS/MW/FIRBANK/B28/	CHECKED	DR
DATE DRAWN:	16 APRIL 2020	APPROVED	RB
DATE ISSUED:	XX MONTH 2020	REV:	-




NOTES

1. ALL DIMENSIONS ARE IN METRES UNLESS OTHERWISE STATED. DO NOT SCALE FROM THIS DRAWING.
2. ALL ITEMS SHOWN IN GREY ARE TO REMAIN UNLESS OTHERWISE STATED.
3. THE INFORMATION SHOWN ON THIS DRAWING IS BASED ON A TOPOGRAPHICAL SURVEY BY 'XXXXXXXXXX' ON XXXXX 20XX.
4. THIS DRAWING IS TO BE READ IN CONJUNCTION WITH ALL OTHER DRAWINGS FOR JOB REF XXXXX AS LISTED ON THE DRAWING ISSUE SHEET.
5. THIS DRAWING IS TO BE READ IN CONJUNCTION WITH THE LB OF SOUTHWARK STREETScape DESIGN GUIDANCE (SSDM) AND ALL RELEVANT CONTRACT CLAUSES.
6. TRAFFIC MANAGEMENT TO BE IN ACCORDANCE WITH CHAPTER 8 OF THE TRAFFIC SIGNS MANUAL AND SAFETY AT STREET WORK AND ROAD WORKS.
7. CONTRACTOR TO SCAN FOR SERVICES PRIOR TO EXCAVATION AND REFER TO UTILITY PLANS PROVIDED.
8. CONTRACTOR TO MAINTAIN ACCESS TO ALL PROPERTIES AND BUSINESSES AT ALL TIMES AND AGREE ALTERNATIVE ACCESS ARRANGEMENTS WITH STAKEHOLDERS.

KEY

-  Disabled Bay
-  Existing Parking Bay

LOCATION PLAN

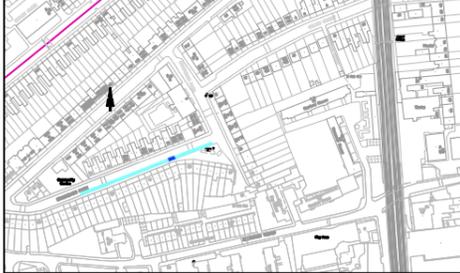

REV	DATE	REVISION DESCRIPTION / DETAILS	DRN BY	CHKD BY	APPRVD BY
A	XX.XX.20	XXXXXXXXXXXXXXXXXXXX	XX	XX	XX
0	XX.XX.20	FIRST ISSUE	XX	XX	XX



160 TOOLEY STREET LONDON SE1P 5LX


PROJECT:
B28 DISABLED BAY

TITLE:
GROSVENOR PARK

STATUS:	DETAILED DESIGN	DRAWN	-
		DESIGNED	DR
SCALE:	1:500	CHECKED	DR
		APPROVED	RB
DRAWING NO:	LBS/MW/B28/15	REV:	-
DATE DRAWN:	22/04/2020	DATE ISSUED:	XX MONTH 2020

PLAN VIEW
SCALE 1:500

R:\TRANSPORT PROJECT\SMINOR WORKS\DISABLED BAYS\B28\B28\TA GROSVENOR PARK\GROSVENOR PARK CAD DRAWING.DWG

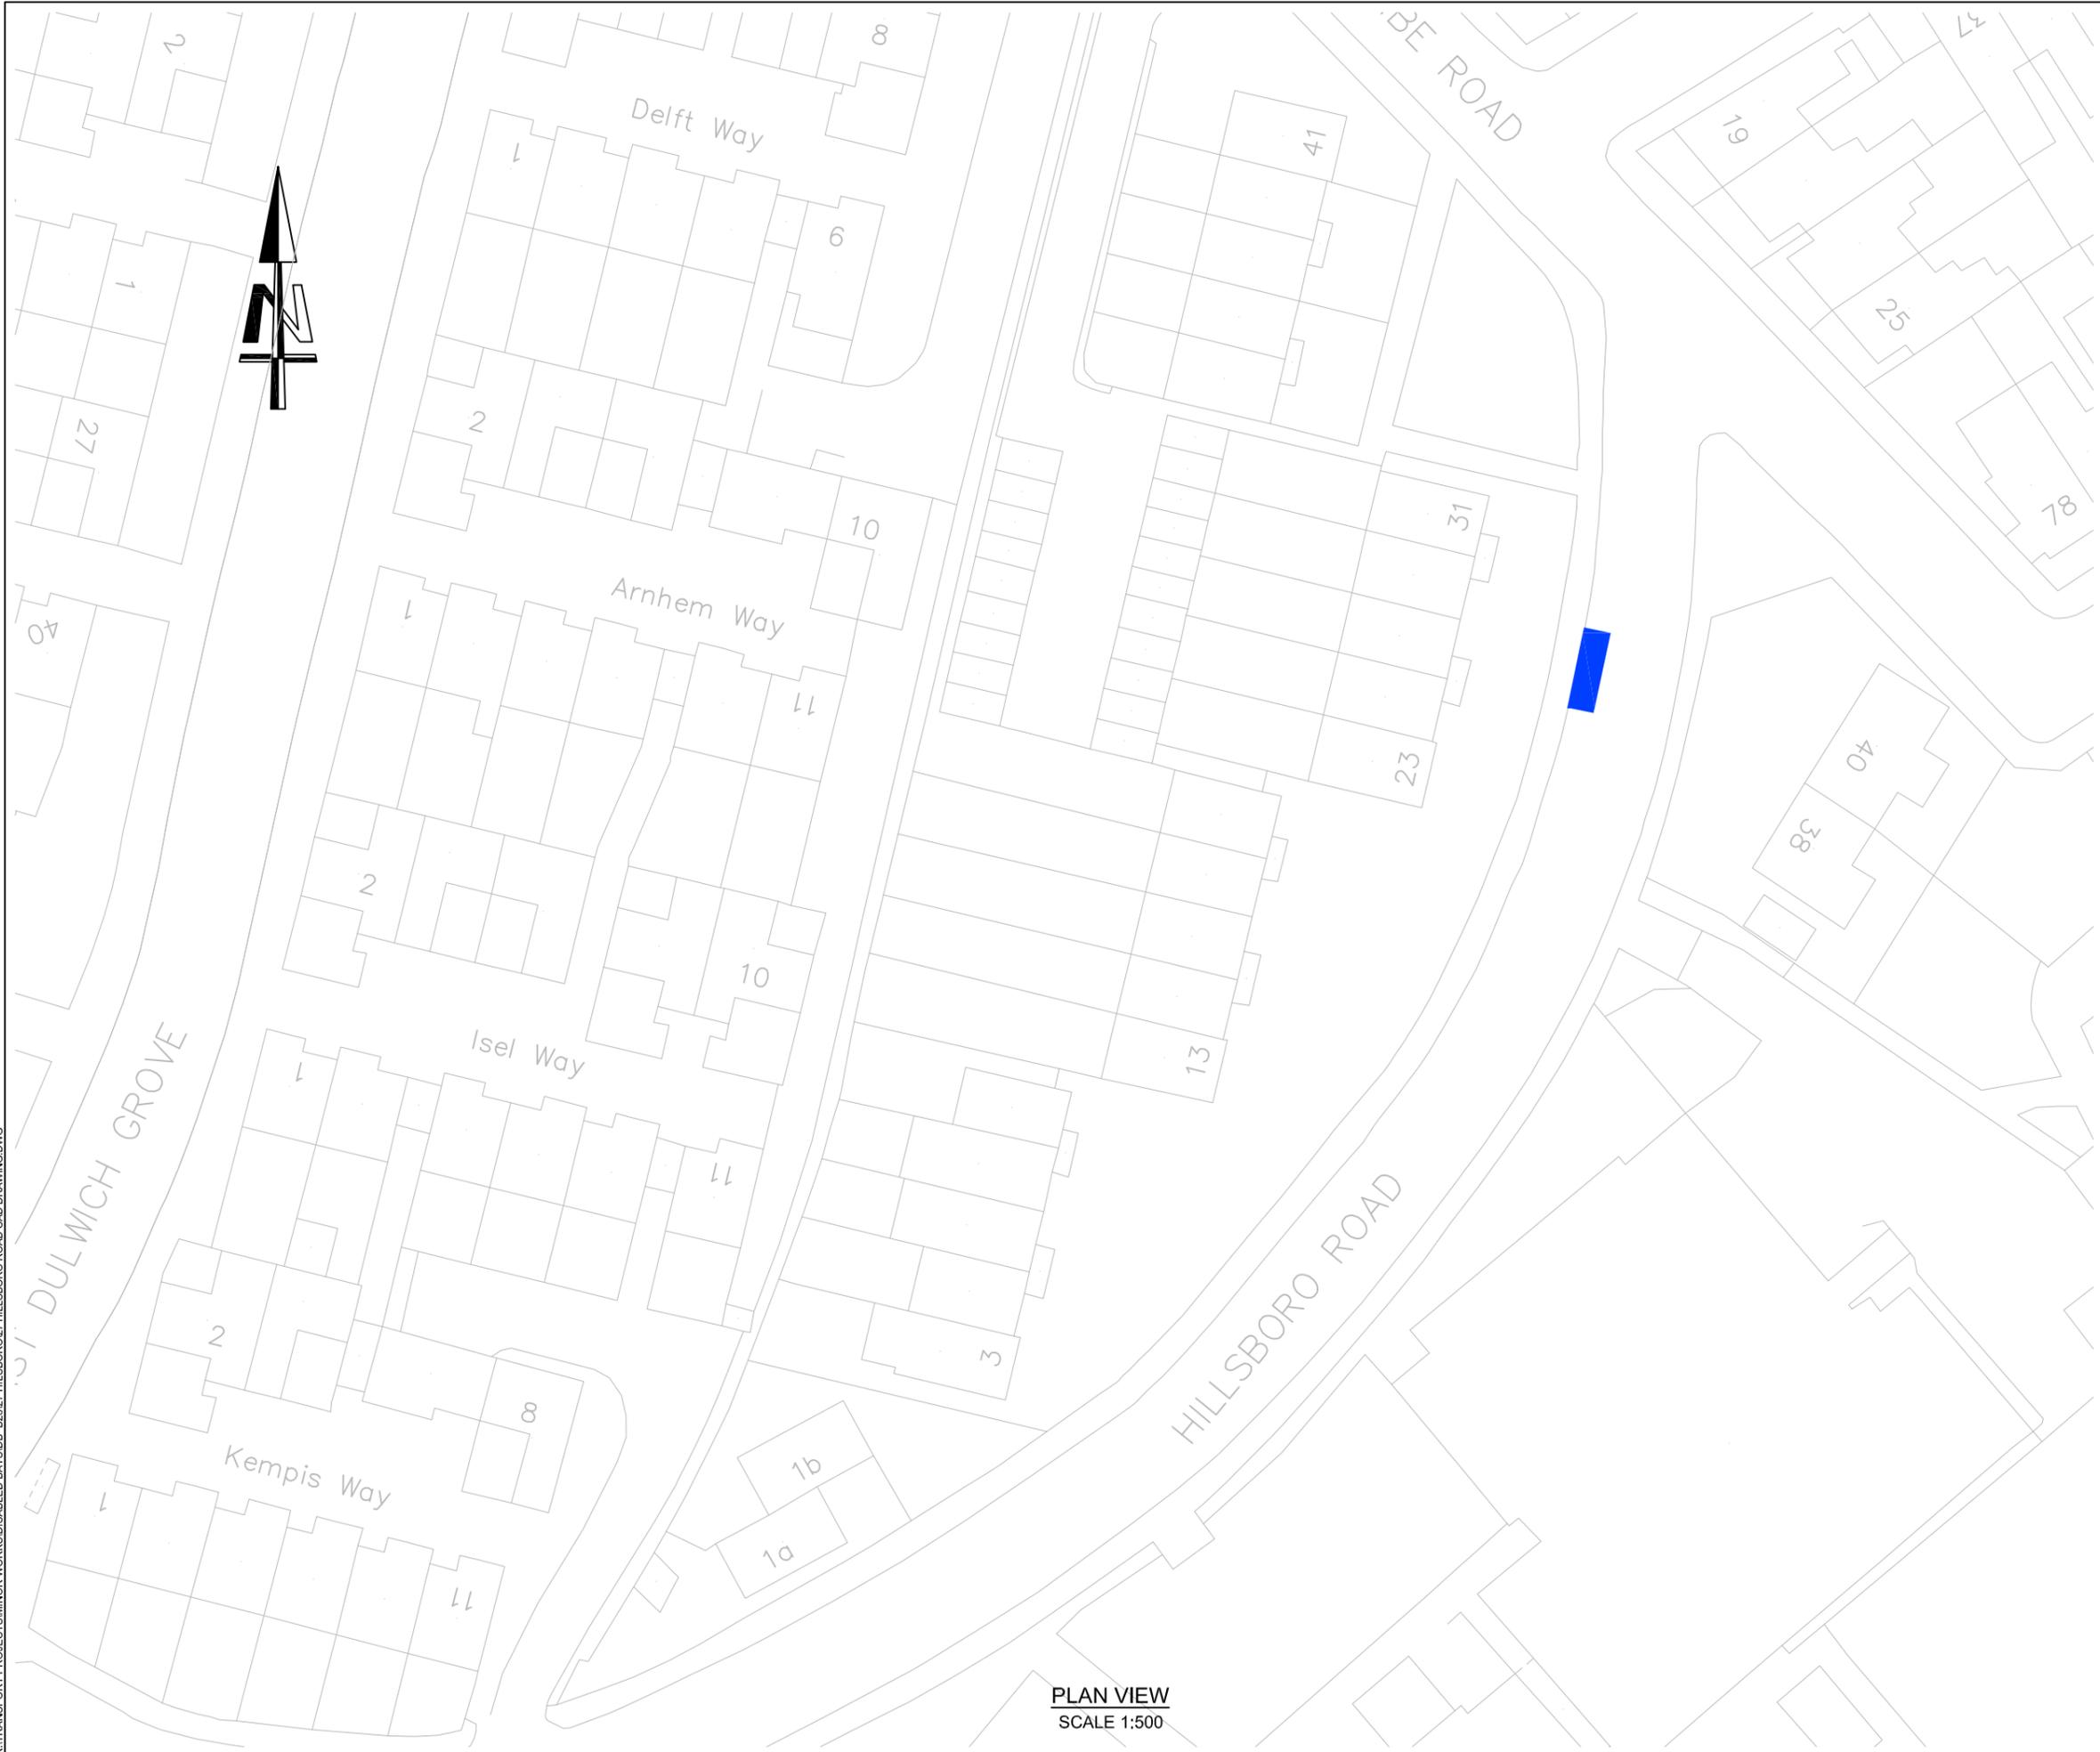

PLAN VIEW
SCALE 1:500


NOTES

1. ALL DIMENSIONS ARE IN METRES UNLESS OTHERWISE STATED. DO NOT SCALE FROM THIS DRAWING.
2. ALL ITEMS SHOWN IN GREY ARE TO REMAIN UNLESS OTHERWISE STATED.
3. THE INFORMATION SHOWN ON THIS DRAWING IS BASED ON A TOPOGRAPHICAL SURVEY BY 'XXXXXXXXXXXX' ON XXXXX 20XX.
4. THIS DRAWING IS TO BE READ IN CONJUNCTION WITH ALL OTHER DRAWINGS FOR JOB REF XXXXX AS LISTED ON THE DRAWING ISSUE SHEET.
5. THIS DRAWING IS TO BE READ IN CONJUNCTION WITH THE LB OF SOUTHWARK STREETSCAPE DESIGN GUIDANCE (SSDM) AND ALL RELEVANT CONTRACT CLAUSES.
6. TRAFFIC MANAGEMENT TO BE IN ACCORDANCE WITH CHAPTER 8 OF THE TRAFFIC SIGNS MANUAL AND SAFETY AT STREET WORK AND ROAD WORKS.
7. CONTRACTOR TO SCAN FOR SERVICES PRIOR TO EXCAVATION AND REFER TO UTILITY PLANS PROVIDED.
8. CONTRACTOR TO MAINTAIN ACCESS TO ALL PROPERTIES AND BUSINESSES AT ALL TIMES AND AGREE ALTERNATIVE ACCESS ARRANGEMENTS WITH STAKEHOLDERS.

KEY

Disabled Bay

LOCATION PLAN

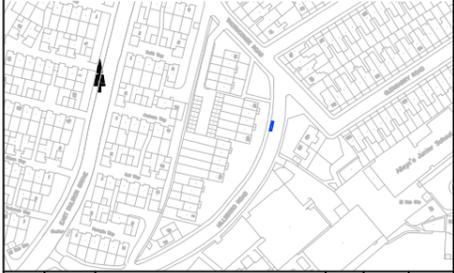


A	XX.0X.20	XXXXXXXXXXXXXXXXXXXX	XX	XX	XX
0	XX.0X.20	FIRST ISSUE	XX	XX	XX
REV	DATE	REVISION DESCRIPTION / DETAILS	DRN BY	CHKD BY	APRVD BY



PROJECT: B28 DISABLED BAY

TITLE: 27 HILLSBORO ROAD

STATUS:	DETAILED DESIGN	DRAWN	-
SCALE:	1:500	DESIGNED	DR
DRAWING NO:	LBS/MW/B28/7	CHECKED	DR
DATE DRAWN:	20/04/2020	APPROVED	RB
DATE ISSUED:	XX MONTH 2020	REV:	-

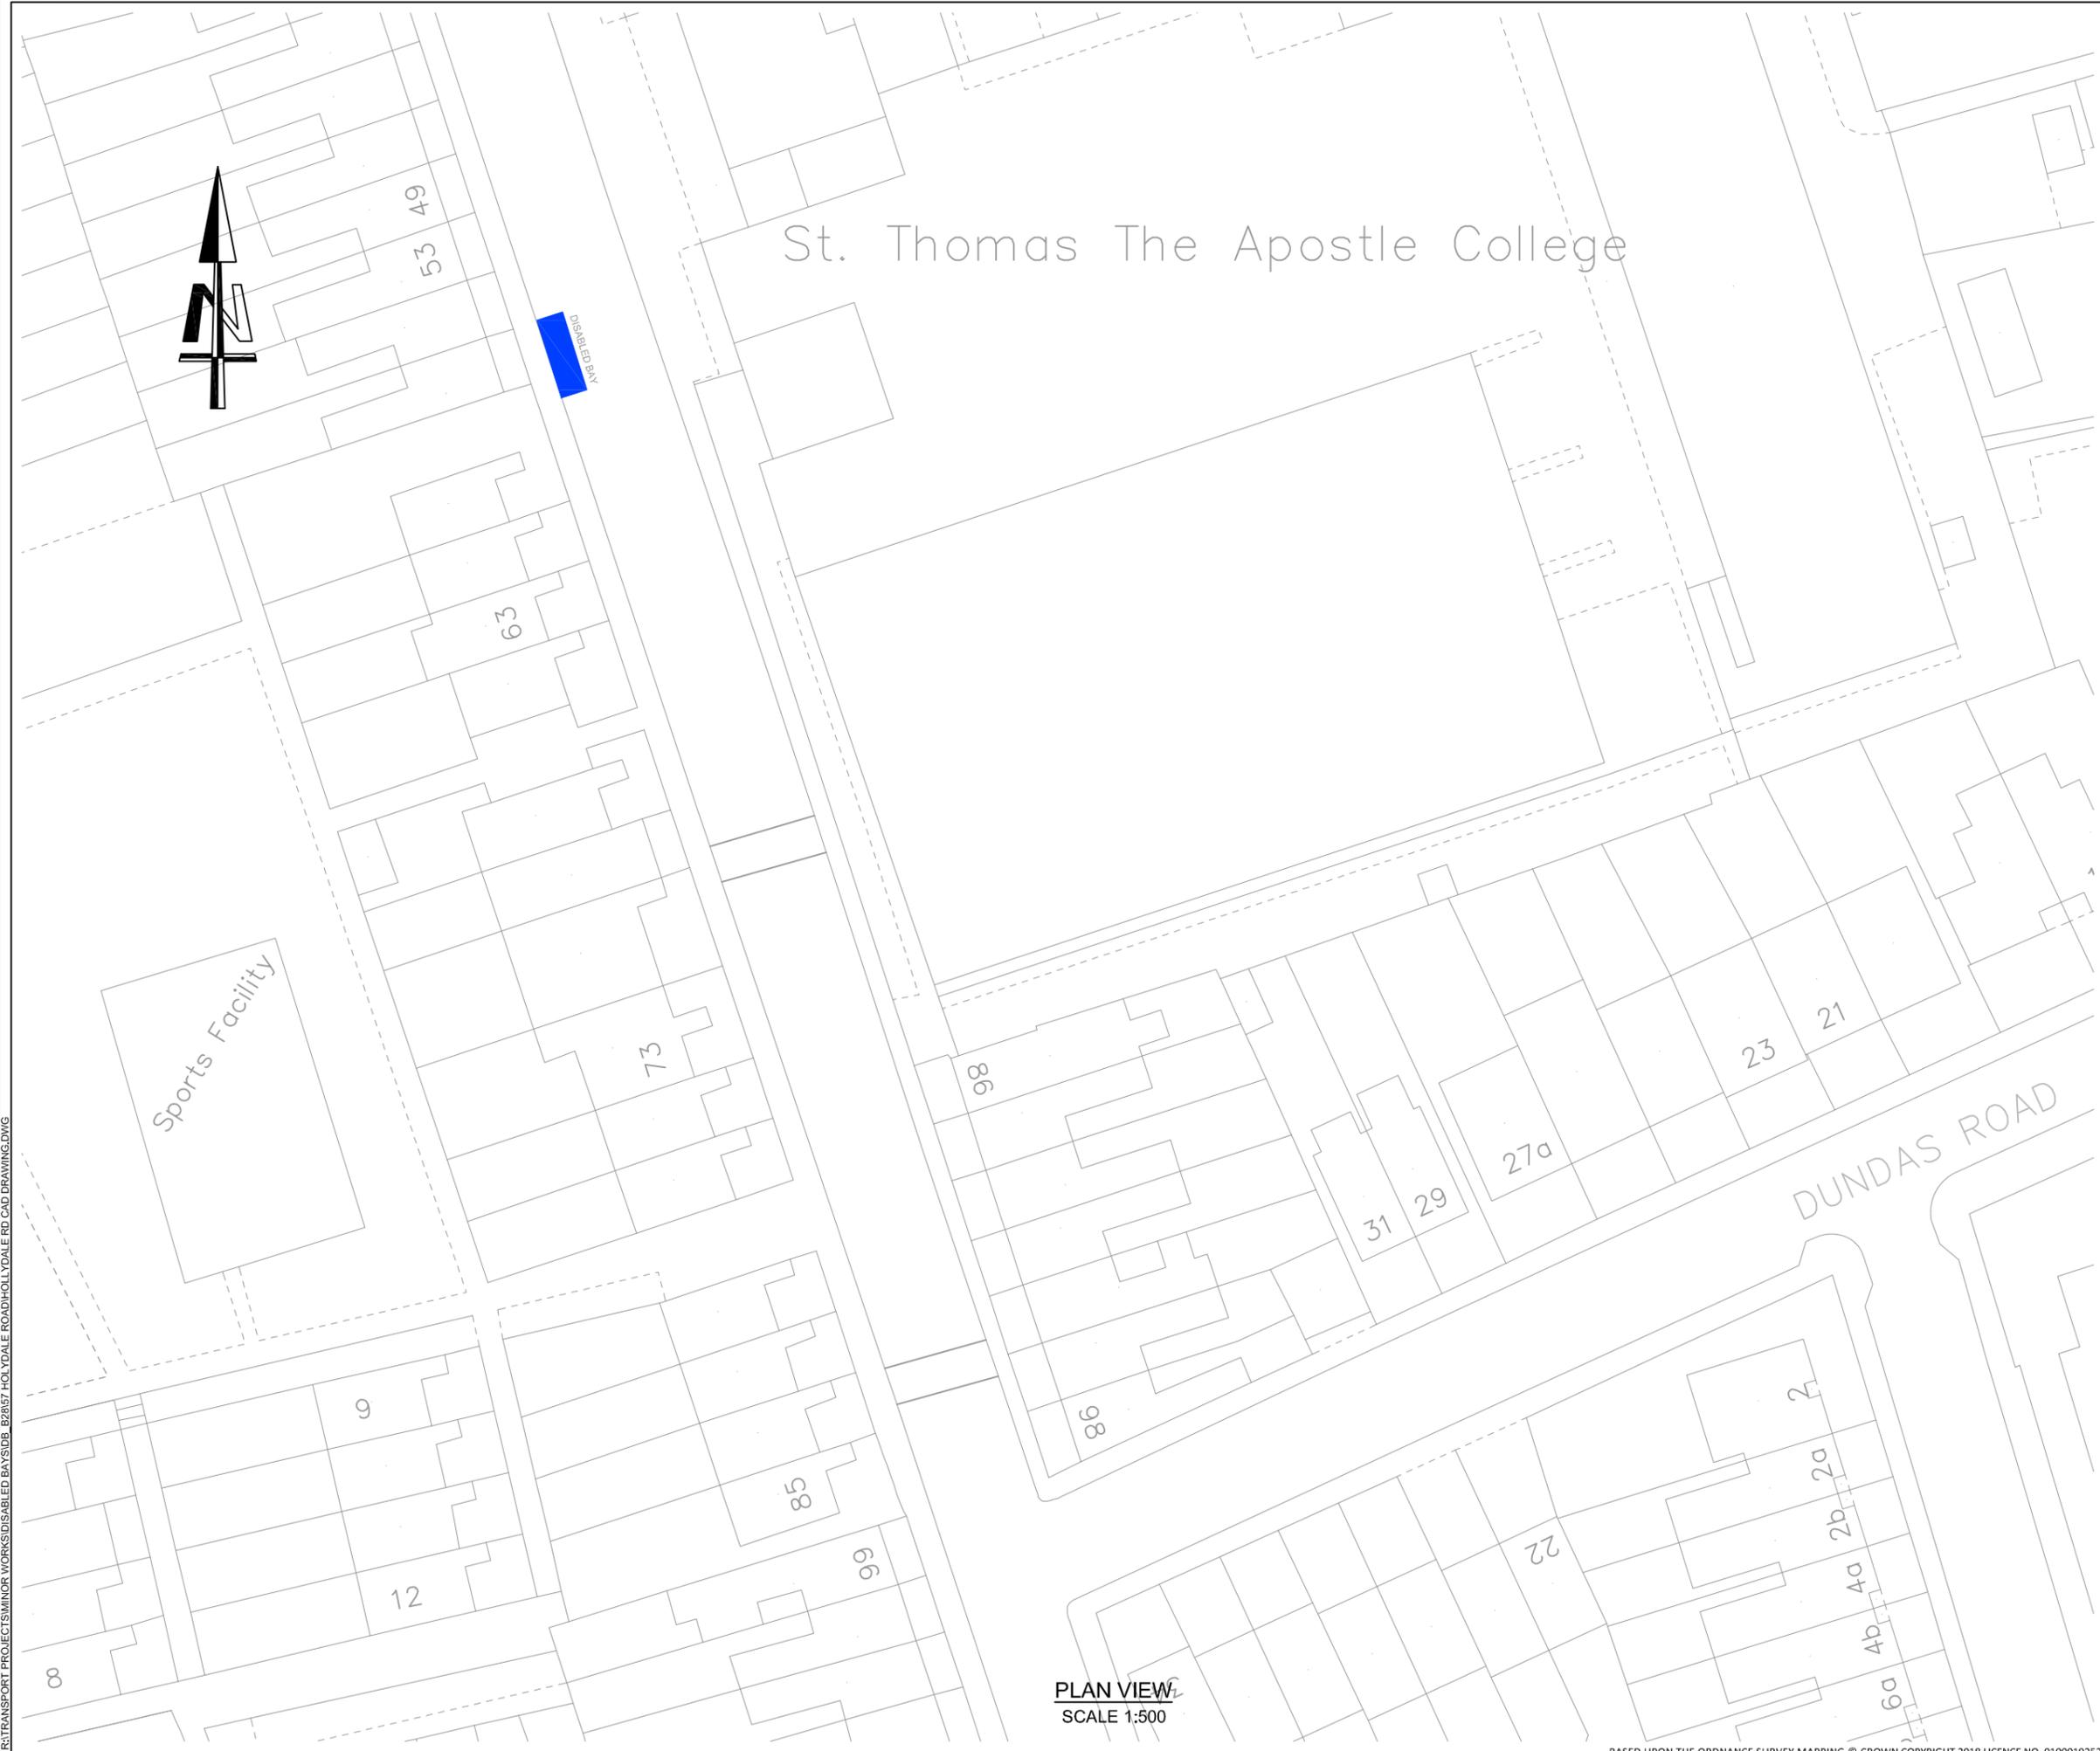

St. Thomas The Apostle College

DISABLED BAY

Sports Facility

PLAN VIEW
SCALE 1:500

NOTES


1. ALL DIMENSIONS ARE IN METRES UNLESS OTHERWISE STATED. DO NOT SCALE FROM THIS DRAWING.
2. ALL ITEMS SHOWN IN GREY ARE TO REMAIN UNLESS OTHERWISE STATED.
3. THE INFORMATION SHOWN ON THIS DRAWING IS BASED ON A TOPOGRAPHICAL SURVEY BY 'XXXXXXXXXXXX' ON XXXXX 20XX.
4. THIS DRAWING IS TO BE READ IN CONJUNCTION WITH ALL OTHER DRAWINGS FOR JOB REF XXXXX AS LISTED ON THE DRAWING ISSUE SHEET.
5. THIS DRAWING IS TO BE READ IN CONJUNCTION WITH THE LB OF SOUTHWARK STREETSCAPE DESIGN GUIDANCE (SSDM) AND ALL RELEVANT CONTRACT CLAUSES.
6. TRAFFIC MANAGEMENT TO BE IN ACCORDANCE WITH CHAPTER 8 OF THE TRAFFIC SIGNS MANUAL AND SAFETY AT STREET WORK AND ROAD WORKS.
7. CONTRACTOR TO SCAN FOR SERVICES PRIOR TO EXCAVATION AND REFER TO UTILITY PLANS PROVIDED.
8. CONTRACTOR TO MAINTAIN ACCESS TO ALL PROPERTIES AND BUSINESSES AT ALL TIMES AND AGREE ALTERNATIVE ACCESS ARRANGEMENTS WITH STAKEHOLDERS.

KEY



Disabled Bay

LOCATION PLAN

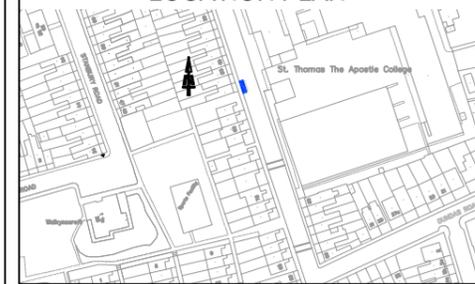


REV	DATE	REVISION DESCRIPTION / DETAILS	DRN BY	CHKD BY	APPRD BY
A	XX.XX.20	XXXXXXXXXXXXXXXXXXXX	XX	XX	XX
0	XX.XX.20	FIRST ISSUE	XX	XX	XX



PROJECT:
B28 DISABLED BAY

TITLE:
HOLLYDALE ROAD

STATUS:	DETAILED DESIGN	DRAWN	-
		DESIGNED	DR
SCALE:	1:500	CHECKED	DR
		APPROVED	RB
DRAWING NO:	LBS/MW/B28/14	REV:	-
DATE DRAWN:	22/04/2020	DATE ISSUED:	XX MONTH 2020

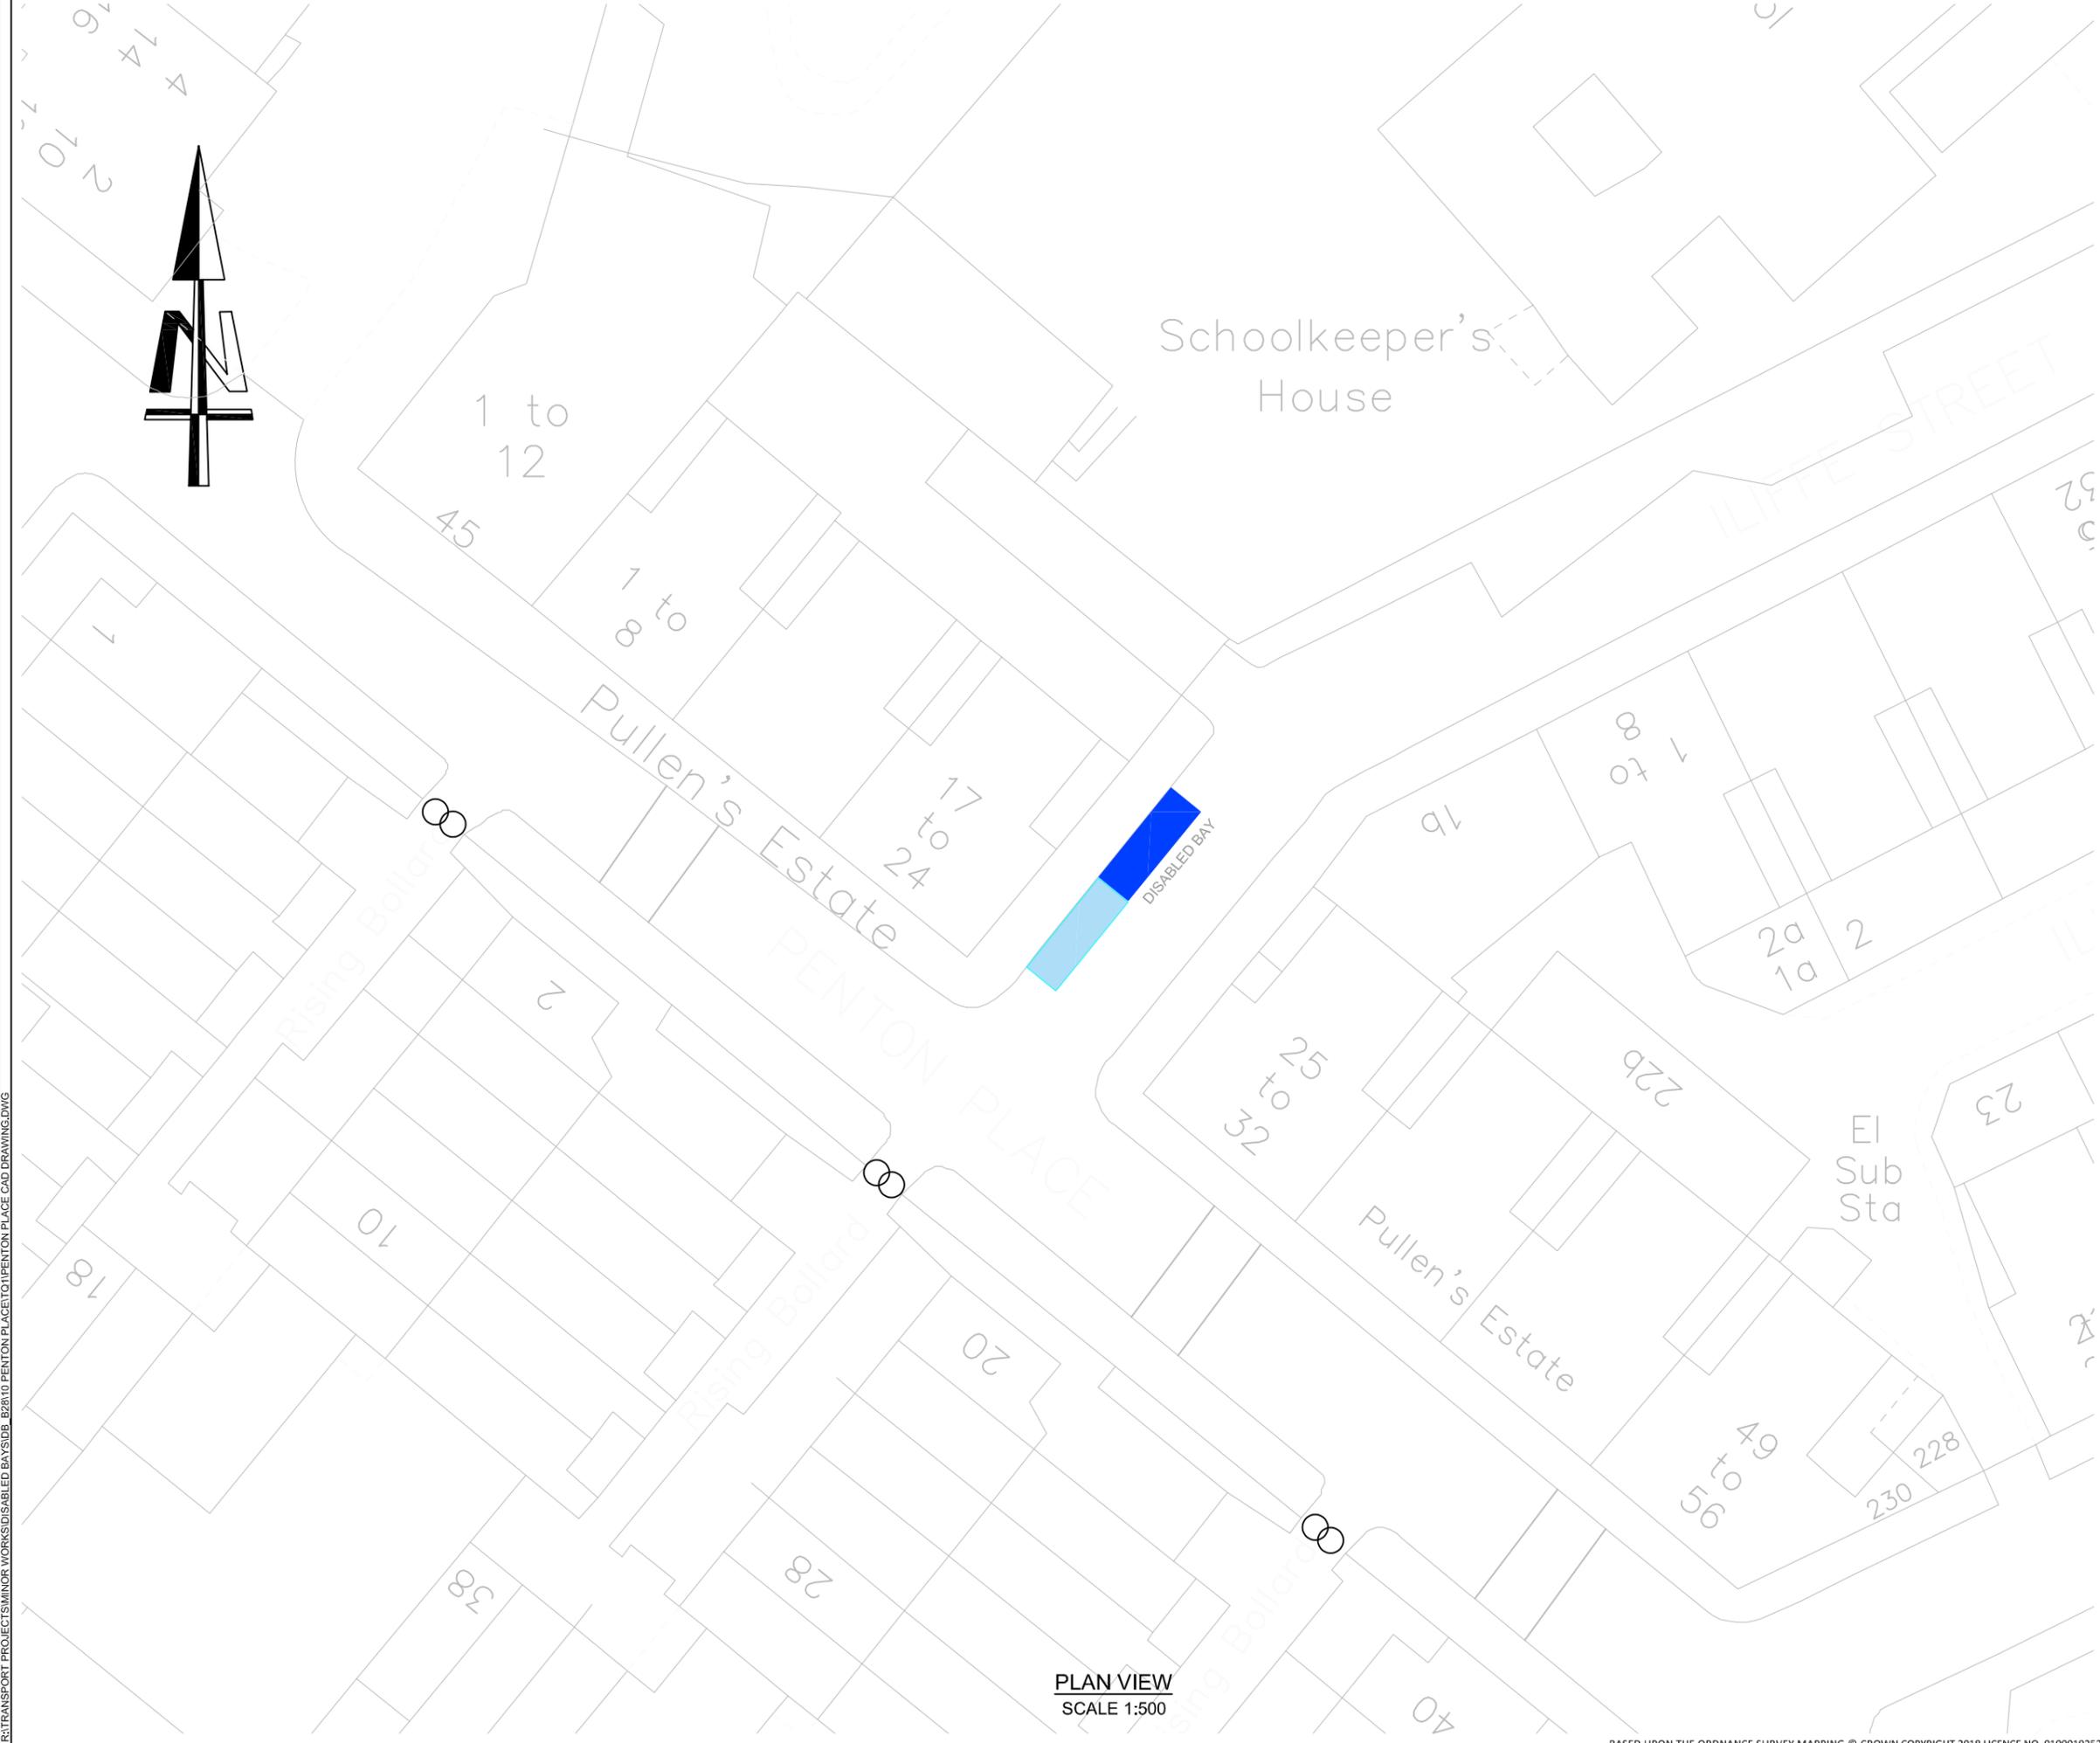

PLAN VIEW
SCALE 1:500


NOTES

1. ALL DIMENSIONS ARE IN METRES UNLESS OTHERWISE STATED. DO NOT SCALE FROM THIS DRAWING.
2. ALL ITEMS SHOWN IN GREY ARE TO REMAIN UNLESS OTHERWISE STATED.
3. THE INFORMATION SHOWN ON THIS DRAWING IS BASED ON A TOPOGRAPHICAL SURVEY BY 'XXXXXXXXXXXX' ON XXXXX 20XX.
4. THIS DRAWING IS TO BE READ IN CONJUNCTION WITH ALL OTHER DRAWINGS FOR JOB REF XXXXX AS LISTED ON THE DRAWING ISSUE SHEET.
5. THIS DRAWING IS TO BE READ IN CONJUNCTION WITH THE LB OF SOUTHWARK STREETScape DESIGN GUIDANCE (SSDM) AND ALL RELEVANT CONTRACT CLAUSES.
6. TRAFFIC MANAGEMENT TO BE IN ACCORDANCE WITH CHAPTER 8 OF THE TRAFFIC SIGNS MANUAL AND SAFETY AT STREET WORK AND ROAD WORKS.
7. CONTRACTOR TO SCAN FOR SERVICES PRIOR TO EXCAVATION AND REFER TO UTILITY PLANS PROVIDED.
8. CONTRACTOR TO MAINTAIN ACCESS TO ALL PROPERTIES AND BUSINESSES AT ALL TIMES AND AGREE ALTERNATIVE ACCESS ARRANGEMENTS WITH STAKEHOLDERS.

KEY

-  Disabled Bay
-  Existing Parking Bay

LOCATION PLAN

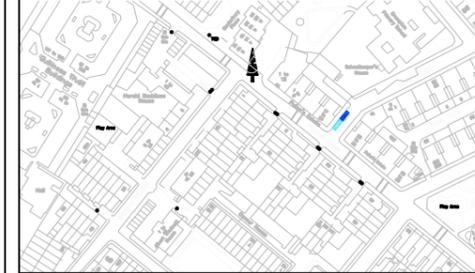

A	XX.0X.20	XXXXXXXXXXXXXXXXXXXX	XX	XX	XX
0	XX.0X.20	FIRST ISSUE	XX	XX	XX
REV	DATE	REVISION DESCRIPTION / DETAILS	DRN BY	CHKD BY	APPRVD BY



PROJECT:	B28 DISABLED BAY				
TITLE:	PENTON PLACE				
STATUS:	DETAILED DESIGN	DRAWN	-	DESIGNED	DR
SCALE:	1:500	CHECKED	DR	APPROVED	RB
DRAWING NO:	LBS/MW/B28	REV:	-		
DATE DRAWN:	15/04/2020	DATE ISSUED:	XX MONTH 2020		



R:\TRANSPORT PROJECTS\MINOR WORKS\DISABLED BAYS\B28\KESTON ROAD\KESTON ROAD CAD DRAWING.DWG

PLAN VIEW
SCALE 1:500


NOTES

1. ALL DIMENSIONS ARE IN METRES UNLESS OTHERWISE STATED. DO NOT SCALE FROM THIS DRAWING.
2. ALL ITEMS SHOWN IN GREY ARE TO REMAIN UNLESS OTHERWISE STATED.
3. THE INFORMATION SHOWN ON THIS DRAWING IS BASED ON A TOPOGRAPHICAL SURVEY BY 'XXXXXXXXXX' ON XXXXX 20XX.
4. THIS DRAWING IS TO BE READ IN CONJUNCTION WITH ALL OTHER DRAWINGS FOR JOB REF XXXXX AS LISTED ON THE DRAWING ISSUE SHEET.
5. THIS DRAWING IS TO BE READ IN CONJUNCTION WITH THE LB OF SOUTHWARK STREETSCAPE DESIGN GUIDANCE (SSDM) AND ALL RELEVANT CONTRACT CLAUSES.
6. TRAFFIC MANAGEMENT TO BE IN ACCORDANCE WITH CHAPTER 8 OF THE TRAFFIC SIGNS MANUAL AND SAFETY AT STREET WORK AND ROAD WORKS.
7. CONTRACTOR TO SCAN FOR SERVICES PRIOR TO EXCAVATION AND REFER TO UTILITY PLANS PROVIDED.
8. CONTRACTOR TO MAINTAIN ACCESS TO ALL PROPERTIES AND BUSINESSES AT ALL TIMES AND AGREE ALTERNATIVE ACCESS ARRANGEMENTS WITH STAKEHOLDERS.

KEY

Disabled Bay

LOCATION PLAN

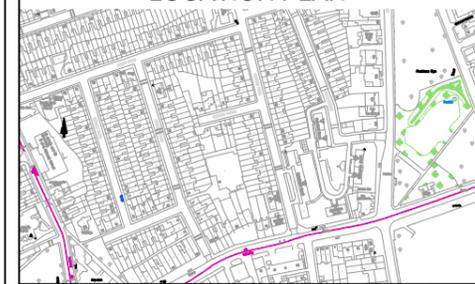


REV	DATE	REVISION DESCRIPTION / DETAILS	DRN BY	CHKD BY	APPRVD BY
A	XX.XX.20	XXXXXXXXXXXXXXXXXXXX	XX	XX	XX
0	XX.XX.20	FIRST ISSUE	XX	XX	XX



160 TOOLEY STREET LONDON SE1P 5LX

PROJECT:		B28 DISABLED BAY	
TITLE:		KESTON ROAD	
STATUS:	DETAILED DESIGN	DRAWN	DB
SCALE:	1:500	CHECKED	GM
DRAWING NO:	LBS/MW/B28/02	APPROVED	AS
DATE DRAWN:	29/04/2020	REV:	-
DATE ISSUED:	XX MONTH 2020		

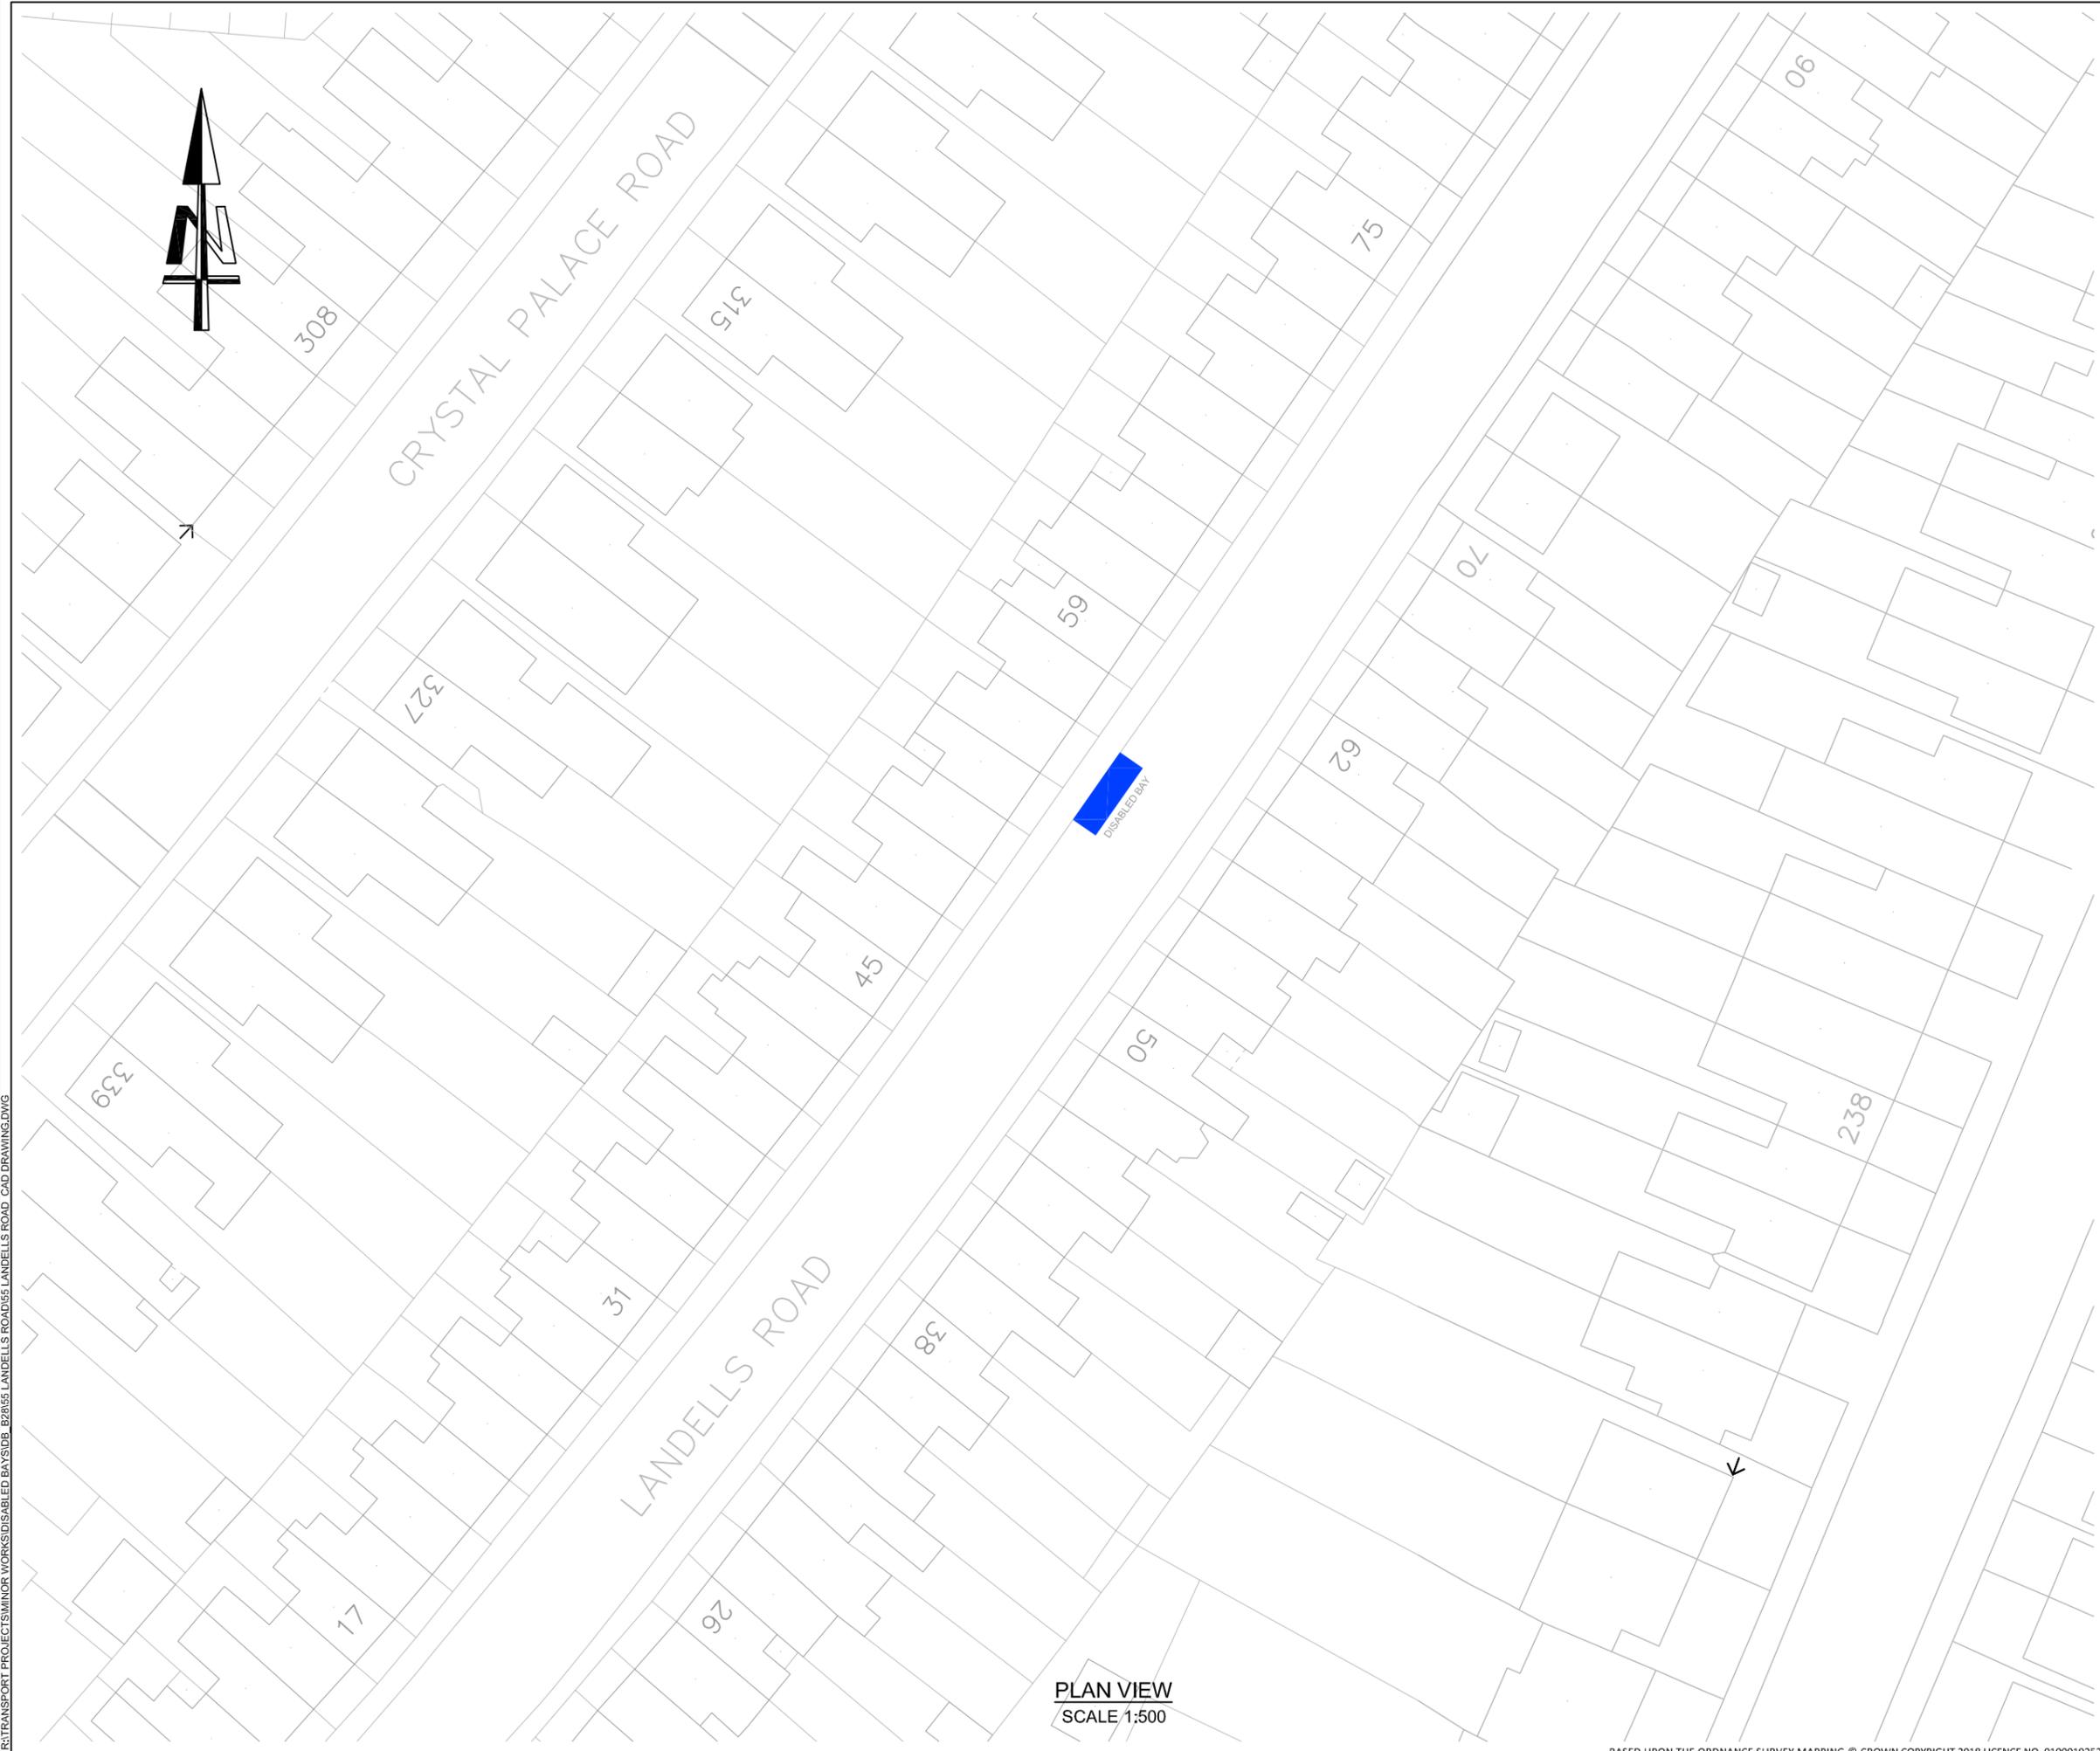

PLAN VIEW
SCALE 1:500

NOTES

1. ALL DIMENSIONS ARE IN METRES UNLESS OTHERWISE STATED. DO NOT SCALE FROM THIS DRAWING.
2. ALL ITEMS SHOWN IN GREY ARE TO REMAIN UNLESS OTHERWISE STATED.
3. THE INFORMATION SHOWN ON THIS DRAWING IS BASED ON A TOPOGRAPHICAL SURVEY BY 'XXXXXXXXXX' ON XXXXX 20XX.
4. THIS DRAWING IS TO BE READ IN CONJUNCTION WITH ALL OTHER DRAWINGS FOR JOB REF XXXXX AS LISTED ON THE DRAWING ISSUE SHEET.
5. THIS DRAWING IS TO BE READ IN CONJUNCTION WITH THE LB OF SOUTHWARK STREETSCAPE DESIGN GUIDANCE (SSDM) AND ALL RELEVANT CONTRACT CLAUSES.
6. TRAFFIC MANAGEMENT TO BE IN ACCORDANCE WITH CHAPTER 8 OF THE TRAFFIC SIGNS MANUAL AND SAFETY AT STREET WORK AND ROAD WORKS.
7. CONTRACTOR TO SCAN FOR SERVICES PRIOR TO EXCAVATION AND REFER TO UTILITY PLANS PROVIDED.
8. CONTRACTOR TO MAINTAIN ACCESS TO ALL PROPERTIES AND BUSINESSES AT ALL TIMES AND AGREE ALTERNATIVE ACCESS ARRANGEMENTS WITH STAKEHOLDERS.

KEY

 Disabled Bay

LOCATION PLAN




A	XX.XX.20	XXXXXXXXXXXXXXXXXXXX	XX	XX	XX
0	XX.XX.20	FIRST ISSUE	XX	XX	XX
REV	DATE	REVISION DESCRIPTION / DETAILS	DRN BY	CHKD BY	APPRD BY



160 TOOLEY STREET LONDON SE1P 5LX

PROJECT:	B28 DISABLED BAY				
TITLE:	55 LANDELLS ROAD				
STATUS:	DETAILED DESIGN	DRAWN	DB	DESIGNED	DB
SCALE:	1:500	CHECKED	GM	APPROVED	AS
DRAWING NO:	LBS/MW/B28/13	REV:	-		
DATE DRAWN:	24/04/2020	DATE ISSUED:	XX MONTH 2020		

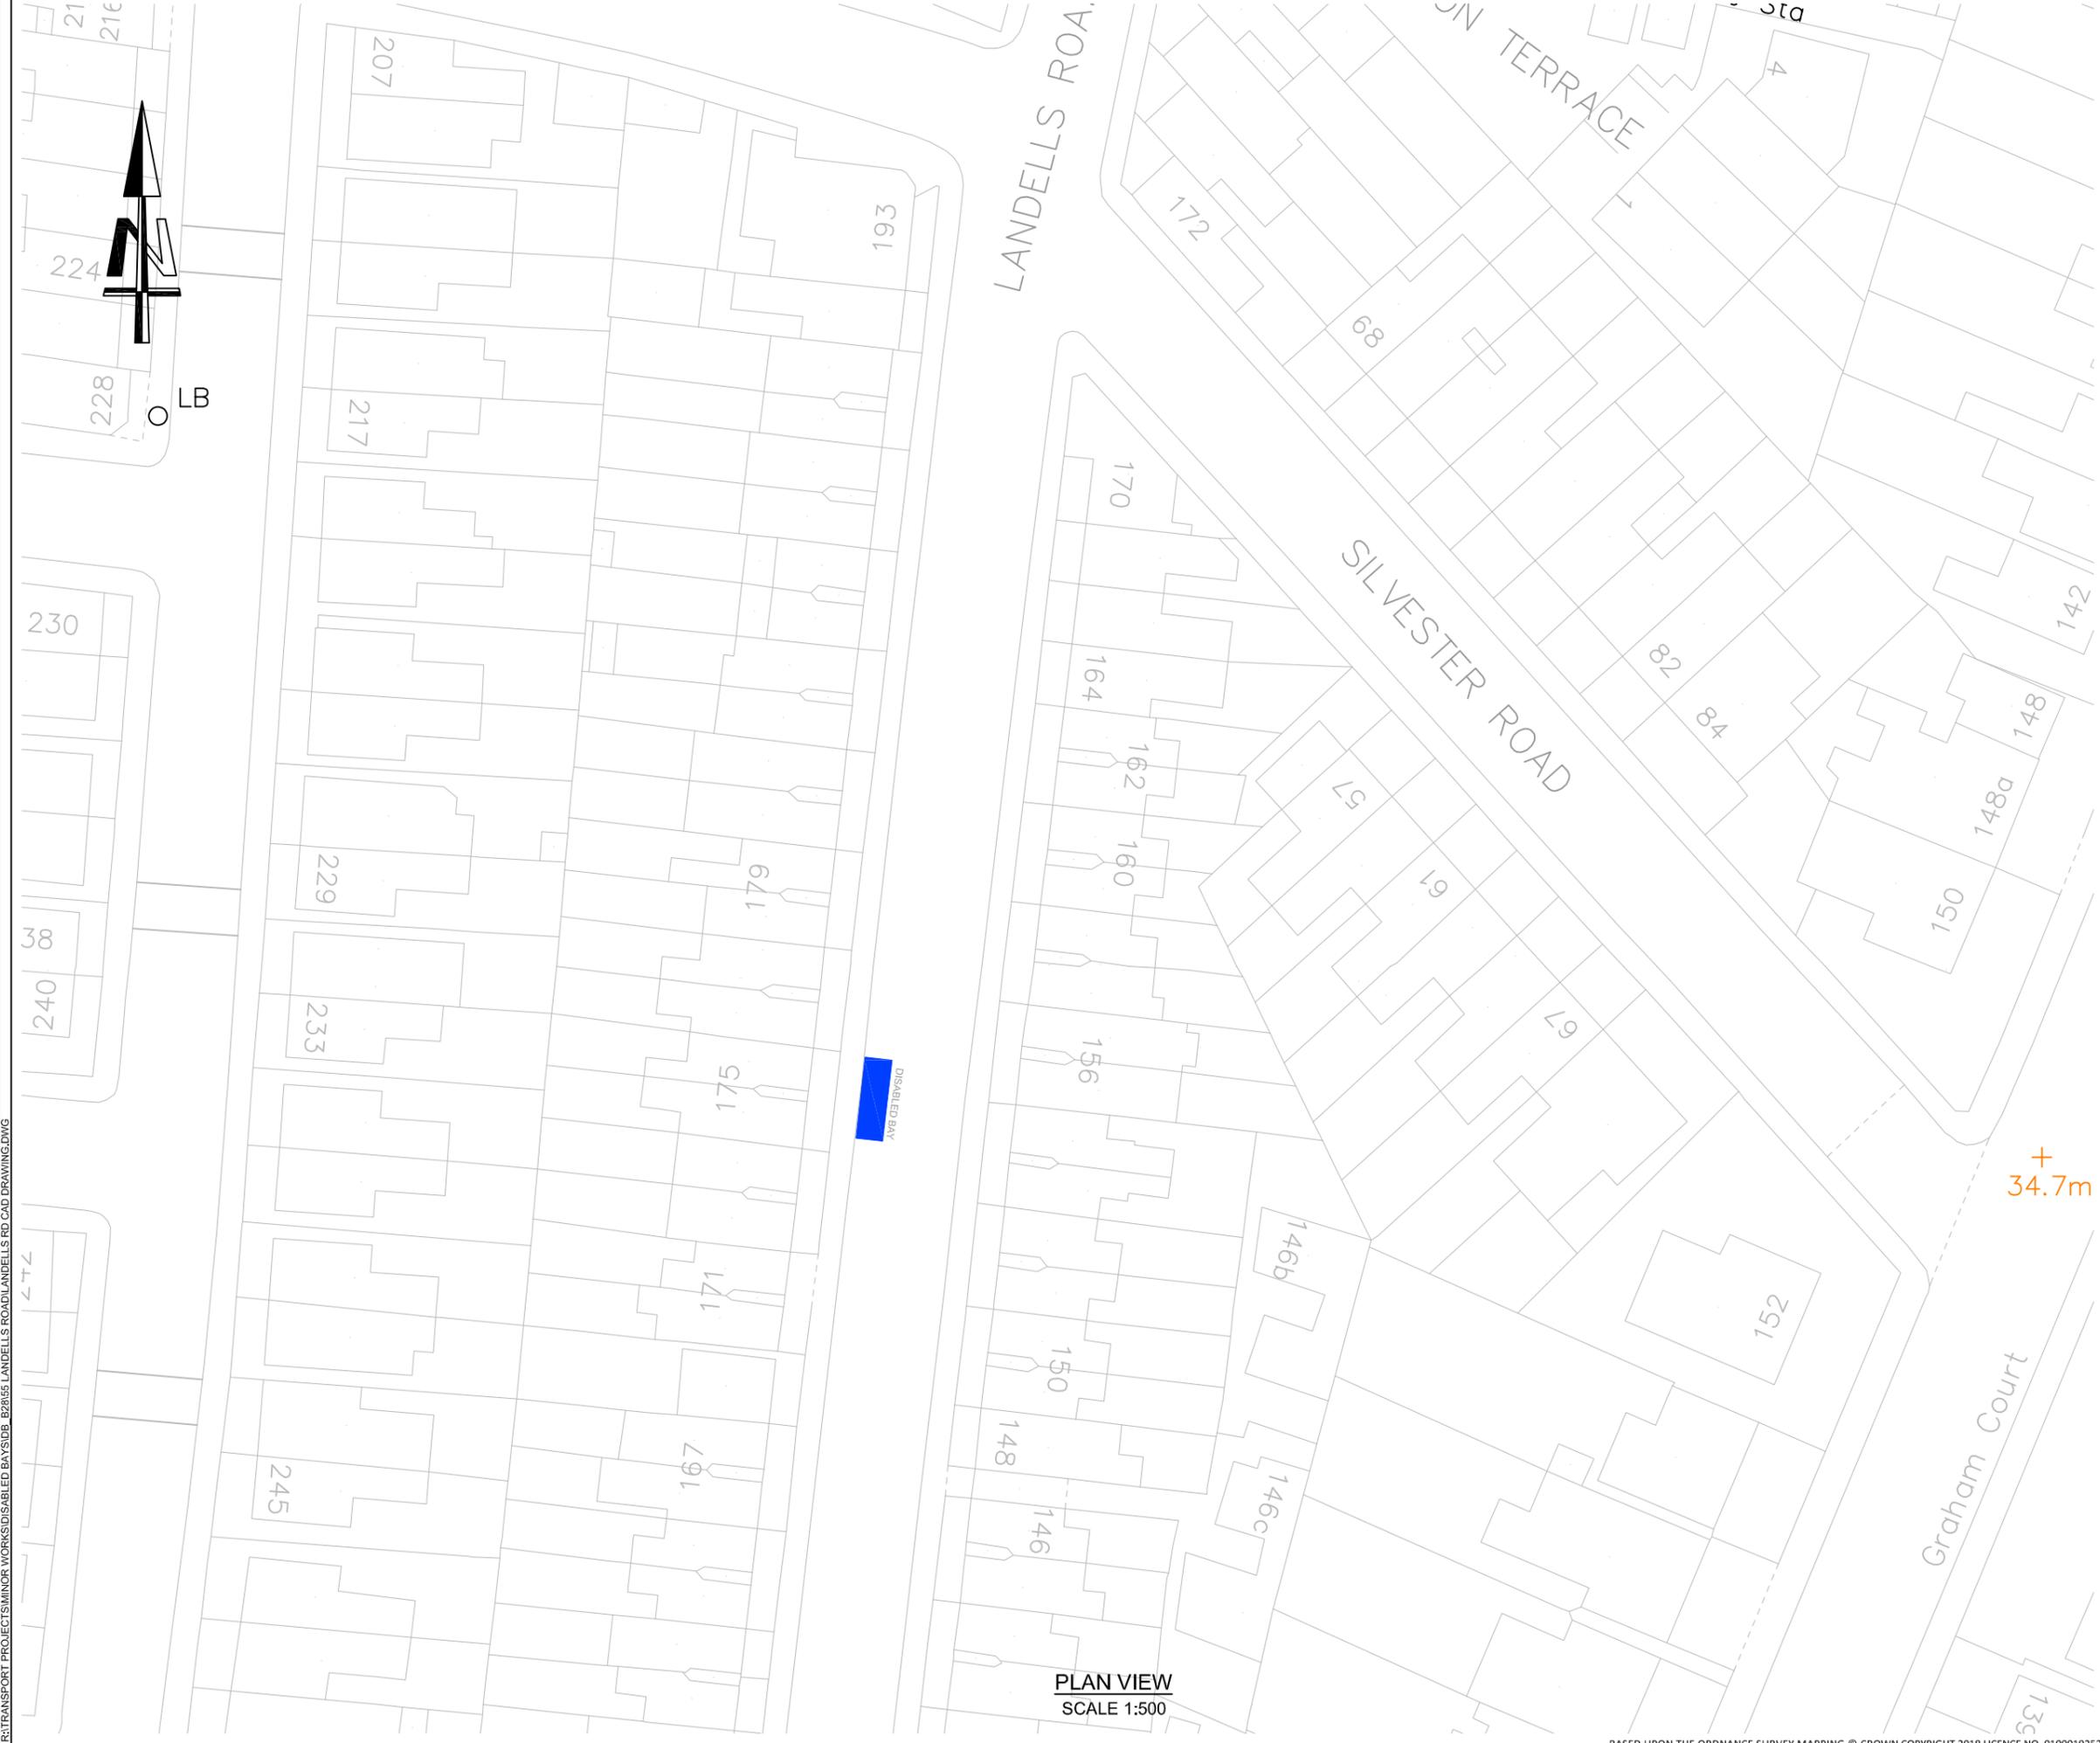

PLAN VIEW
SCALE 1:500

NOTES

1. ALL DIMENSIONS ARE IN METRES UNLESS OTHERWISE STATED. DO NOT SCALE FROM THIS DRAWING.
2. ALL ITEMS SHOWN IN GREY ARE TO REMAIN UNLESS OTHERWISE STATED.
3. THE INFORMATION SHOWN ON THIS DRAWING IS BASED ON A TOPOGRAPHICAL SURVEY BY 'XXXXXXXXXXXX' ON XXXXX 20XX.
4. THIS DRAWING IS TO BE READ IN CONJUNCTION WITH ALL OTHER DRAWINGS FOR JOB REF XXXXX AS LISTED ON THE DRAWING ISSUE SHEET.
5. THIS DRAWING IS TO BE READ IN CONJUNCTION WITH THE LB OF SOUTHWARK STREETSCAPE DESIGN GUIDANCE (SSDM) AND ALL RELEVANT CONTRACT CLAUSES.
6. TRAFFIC MANAGEMENT TO BE IN ACCORDANCE WITH CHAPTER 8 OF THE TRAFFIC SIGNS MANUAL AND SAFETY AT STREET WORK AND ROAD WORKS.
7. CONTRACTOR TO SCAN FOR SERVICES PRIOR TO EXCAVATION AND REFER TO UTILITY PLANS PROVIDED.
8. CONTRACTOR TO MAINTAIN ACCESS TO ALL PROPERTIES AND BUSINESSES AT ALL TIMES AND AGREE ALTERNATIVE ACCESS ARRANGEMENTS WITH STAKEHOLDERS.

KEY

 Disabled Bay

LOCATION PLAN




A	XX.XX.20	XXXXXXXXXXXXXXXXXXXX	XX	XX	XX
0	XX.XX.20	FIRST ISSUE	XX	XX	XX
REV	DATE	REVISION DESCRIPTION / DETAILS	DRN BY	CHKD BY	APPRVD BY



160 TOOLEY STREET LONDON SE1P 5LX

PROJECT:	B28 DISABLED BAY				
TITLE:	175 LANDELLS ROAD				
STATUS:	DETAILED DESIGN	DRAWN	-	DESIGNED	DR
SCALE:	1:500	CHECKED	DR	APPROVED	RB
DRAWING NO:	LBS/MW/B28/18	REV:	-		
DATE DRAWN:	22/04/2020	DATE ISSUED:	XX MONTH 2020		

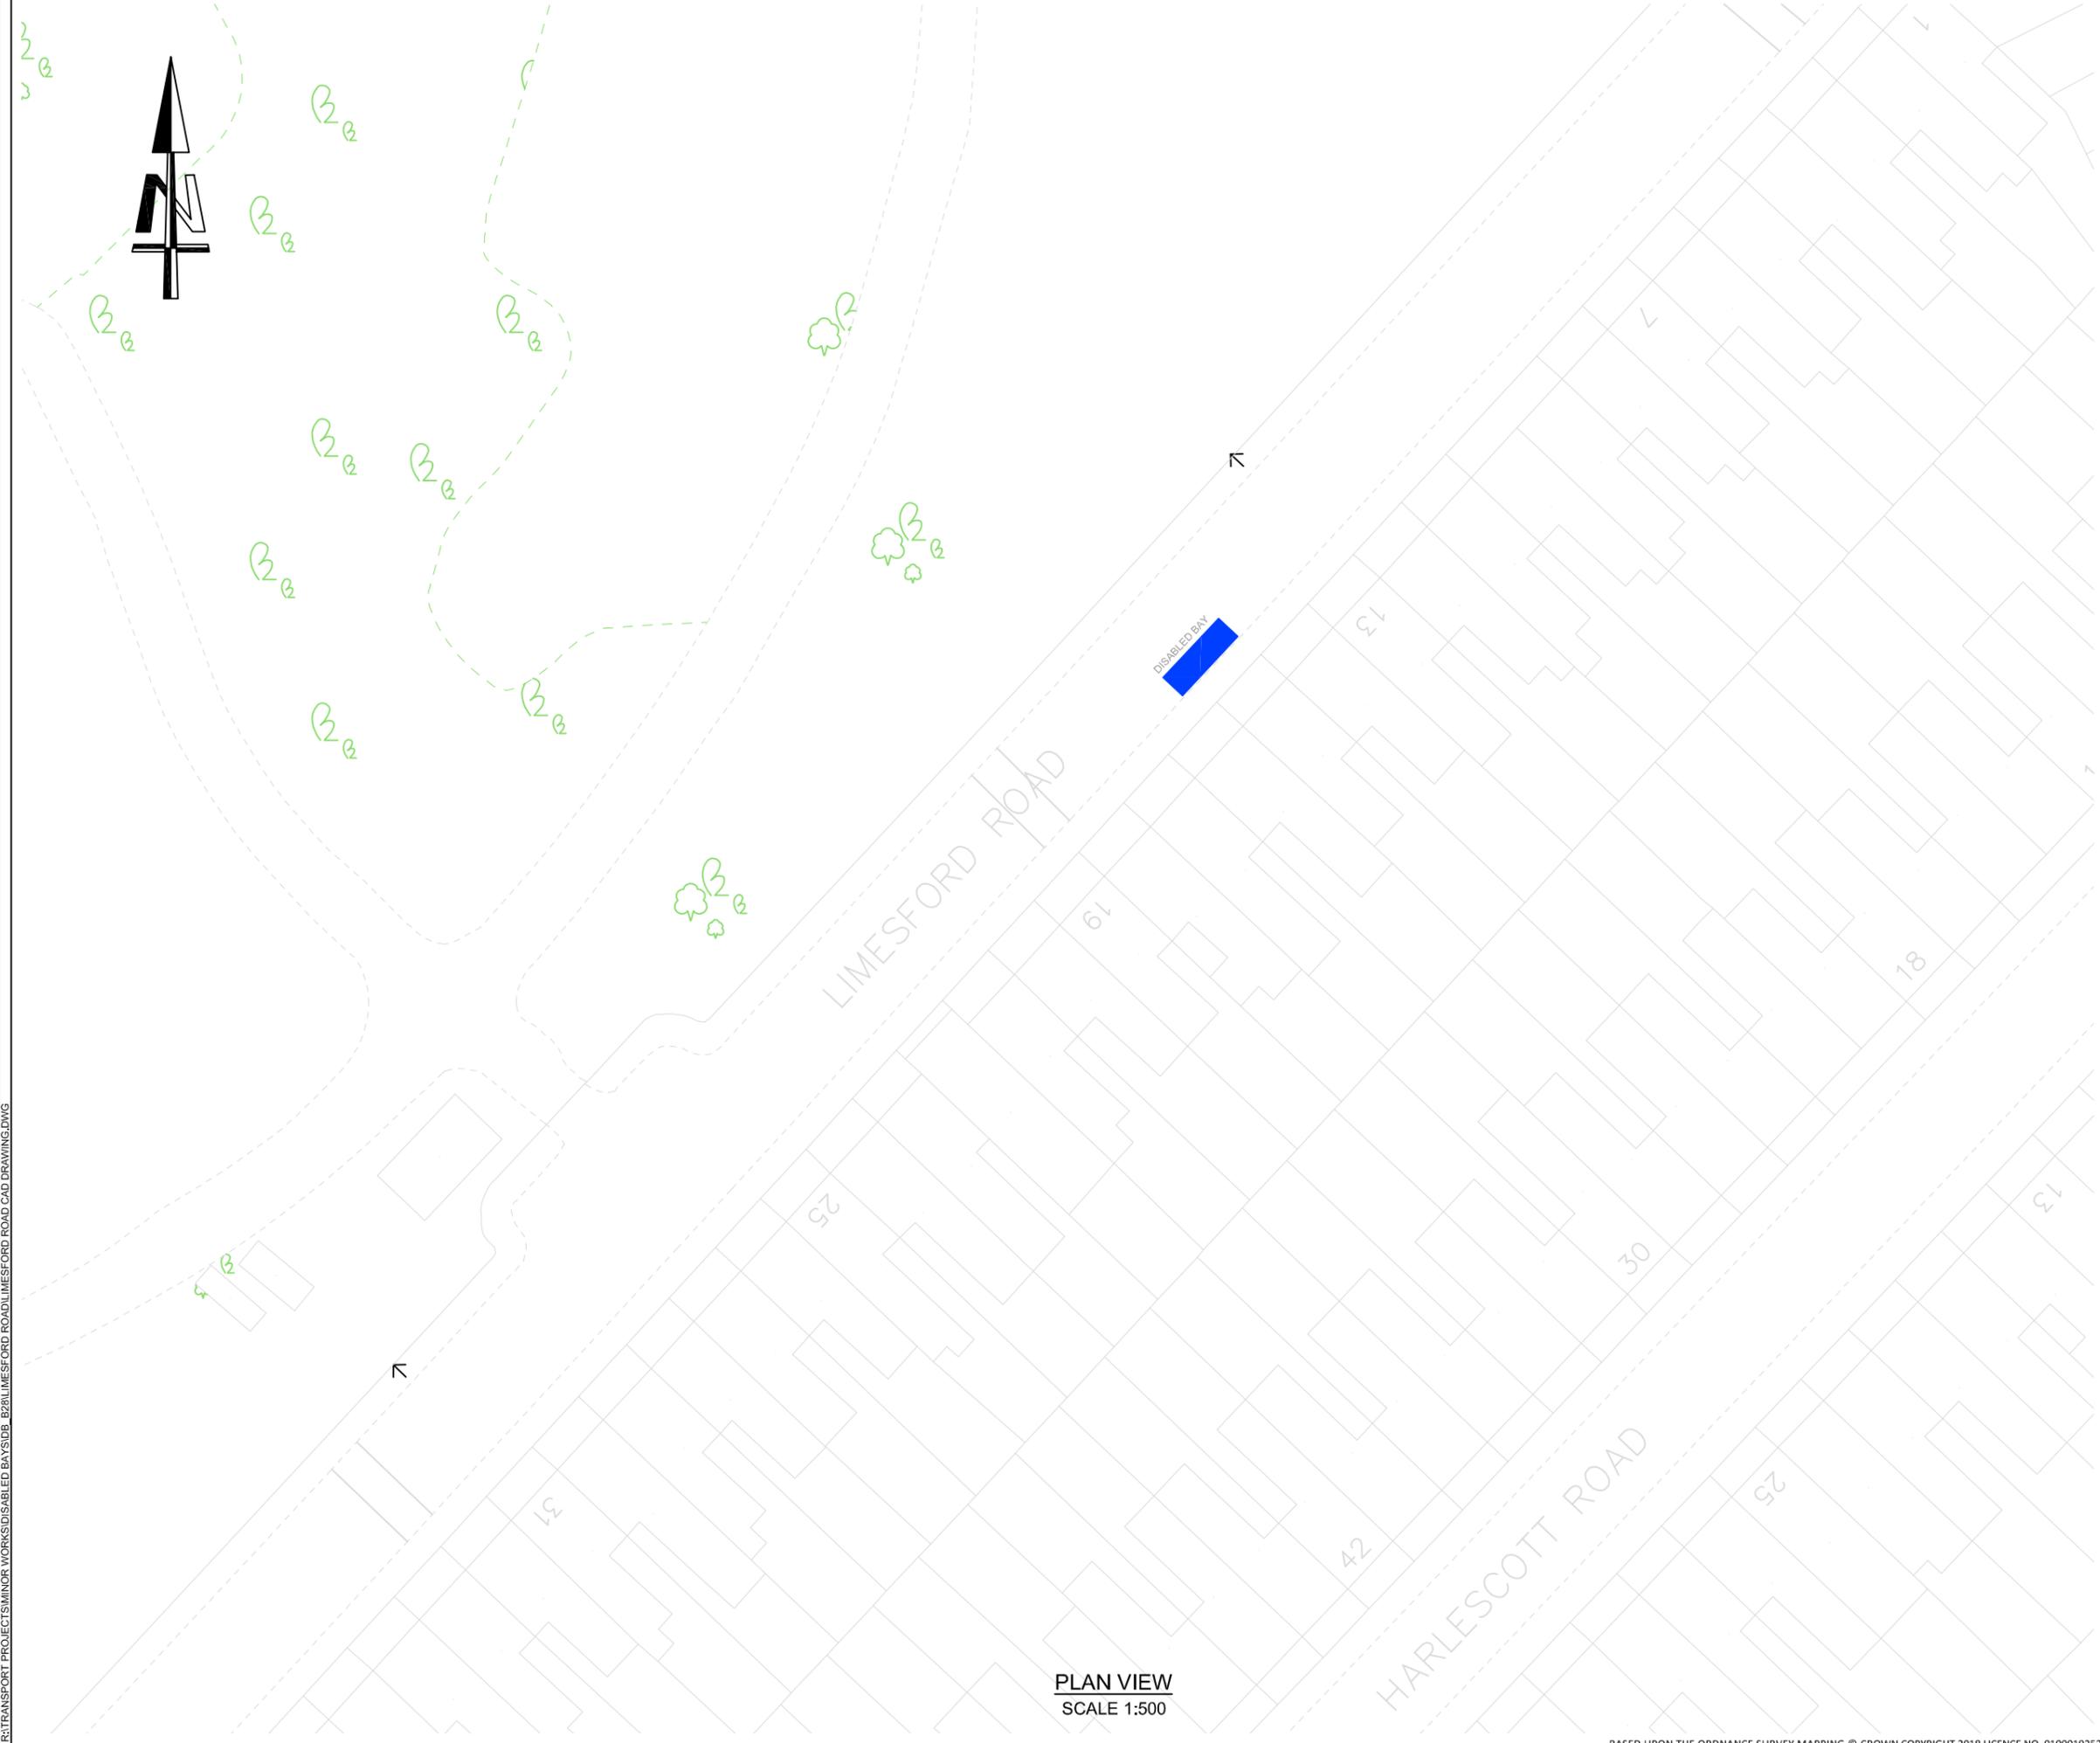

PLAN VIEW
SCALE 1:500

NOTES

1. ALL DIMENSIONS ARE IN METRES UNLESS OTHERWISE STATED. DO NOT SCALE FROM THIS DRAWING.
2. ALL ITEMS SHOWN IN GREY ARE TO REMAIN UNLESS OTHERWISE STATED.
3. THE INFORMATION SHOWN ON THIS DRAWING IS BASED ON A TOPOGRAPHICAL SURVEY BY 'XXXXXXXXXXXX' ON XXXXX 20XX.
4. THIS DRAWING IS TO BE READ IN CONJUNCTION WITH ALL OTHER DRAWINGS FOR JOB REF XXXXX AS LISTED ON THE DRAWING ISSUE SHEET.
5. THIS DRAWING IS TO BE READ IN CONJUNCTION WITH THE LB OF SOUTHWARK STREETScape DESIGN GUIDANCE (SSDM) AND ALL RELEVANT CONTRACT CLAUSES.
6. TRAFFIC MANAGEMENT TO BE IN ACCORDANCE WITH CHAPTER 8 OF THE TRAFFIC SIGNS MANUAL AND SAFETY AT STREET WORK AND ROAD WORKS.
7. CONTRACTOR TO SCAN FOR SERVICES PRIOR TO EXCAVATION AND REFER TO UTILITY PLANS PROVIDED.
8. CONTRACTOR TO MAINTAIN ACCESS TO ALL PROPERTIES AND BUSINESSES AT ALL TIMES AND AGREE ALTERNATIVE ACCESS ARRANGEMENTS WITH STAKEHOLDERS.

KEY

- Disabled Bay
- Existing Parking Bay


LOCATION PLAN



A	XX.0X.20	XXXXXXXXXXXXXXXXXXXX	XX	XX	XX
0	XX.0X.20	FIRST ISSUE	XX	XX	XX
REV	DATE	REVISION DESCRIPTION / DETAILS	DRN BY	CHKD BY	APPRVD BY



PROJECT:		B28 DISABLED BAY	
TITLE:		PENTON PLACE	
STATUS:	DETAILED DESIGN	DRAWN	-
SCALE:	1:500	DESIGNED	DR
DRAWING NO:	LBS/MW/B28	CHECKED	DR
DATE DRAWN:	17/04/2020	APPROVED	RB
DATE ISSUED:	XX MONTH 2020	REV:	-

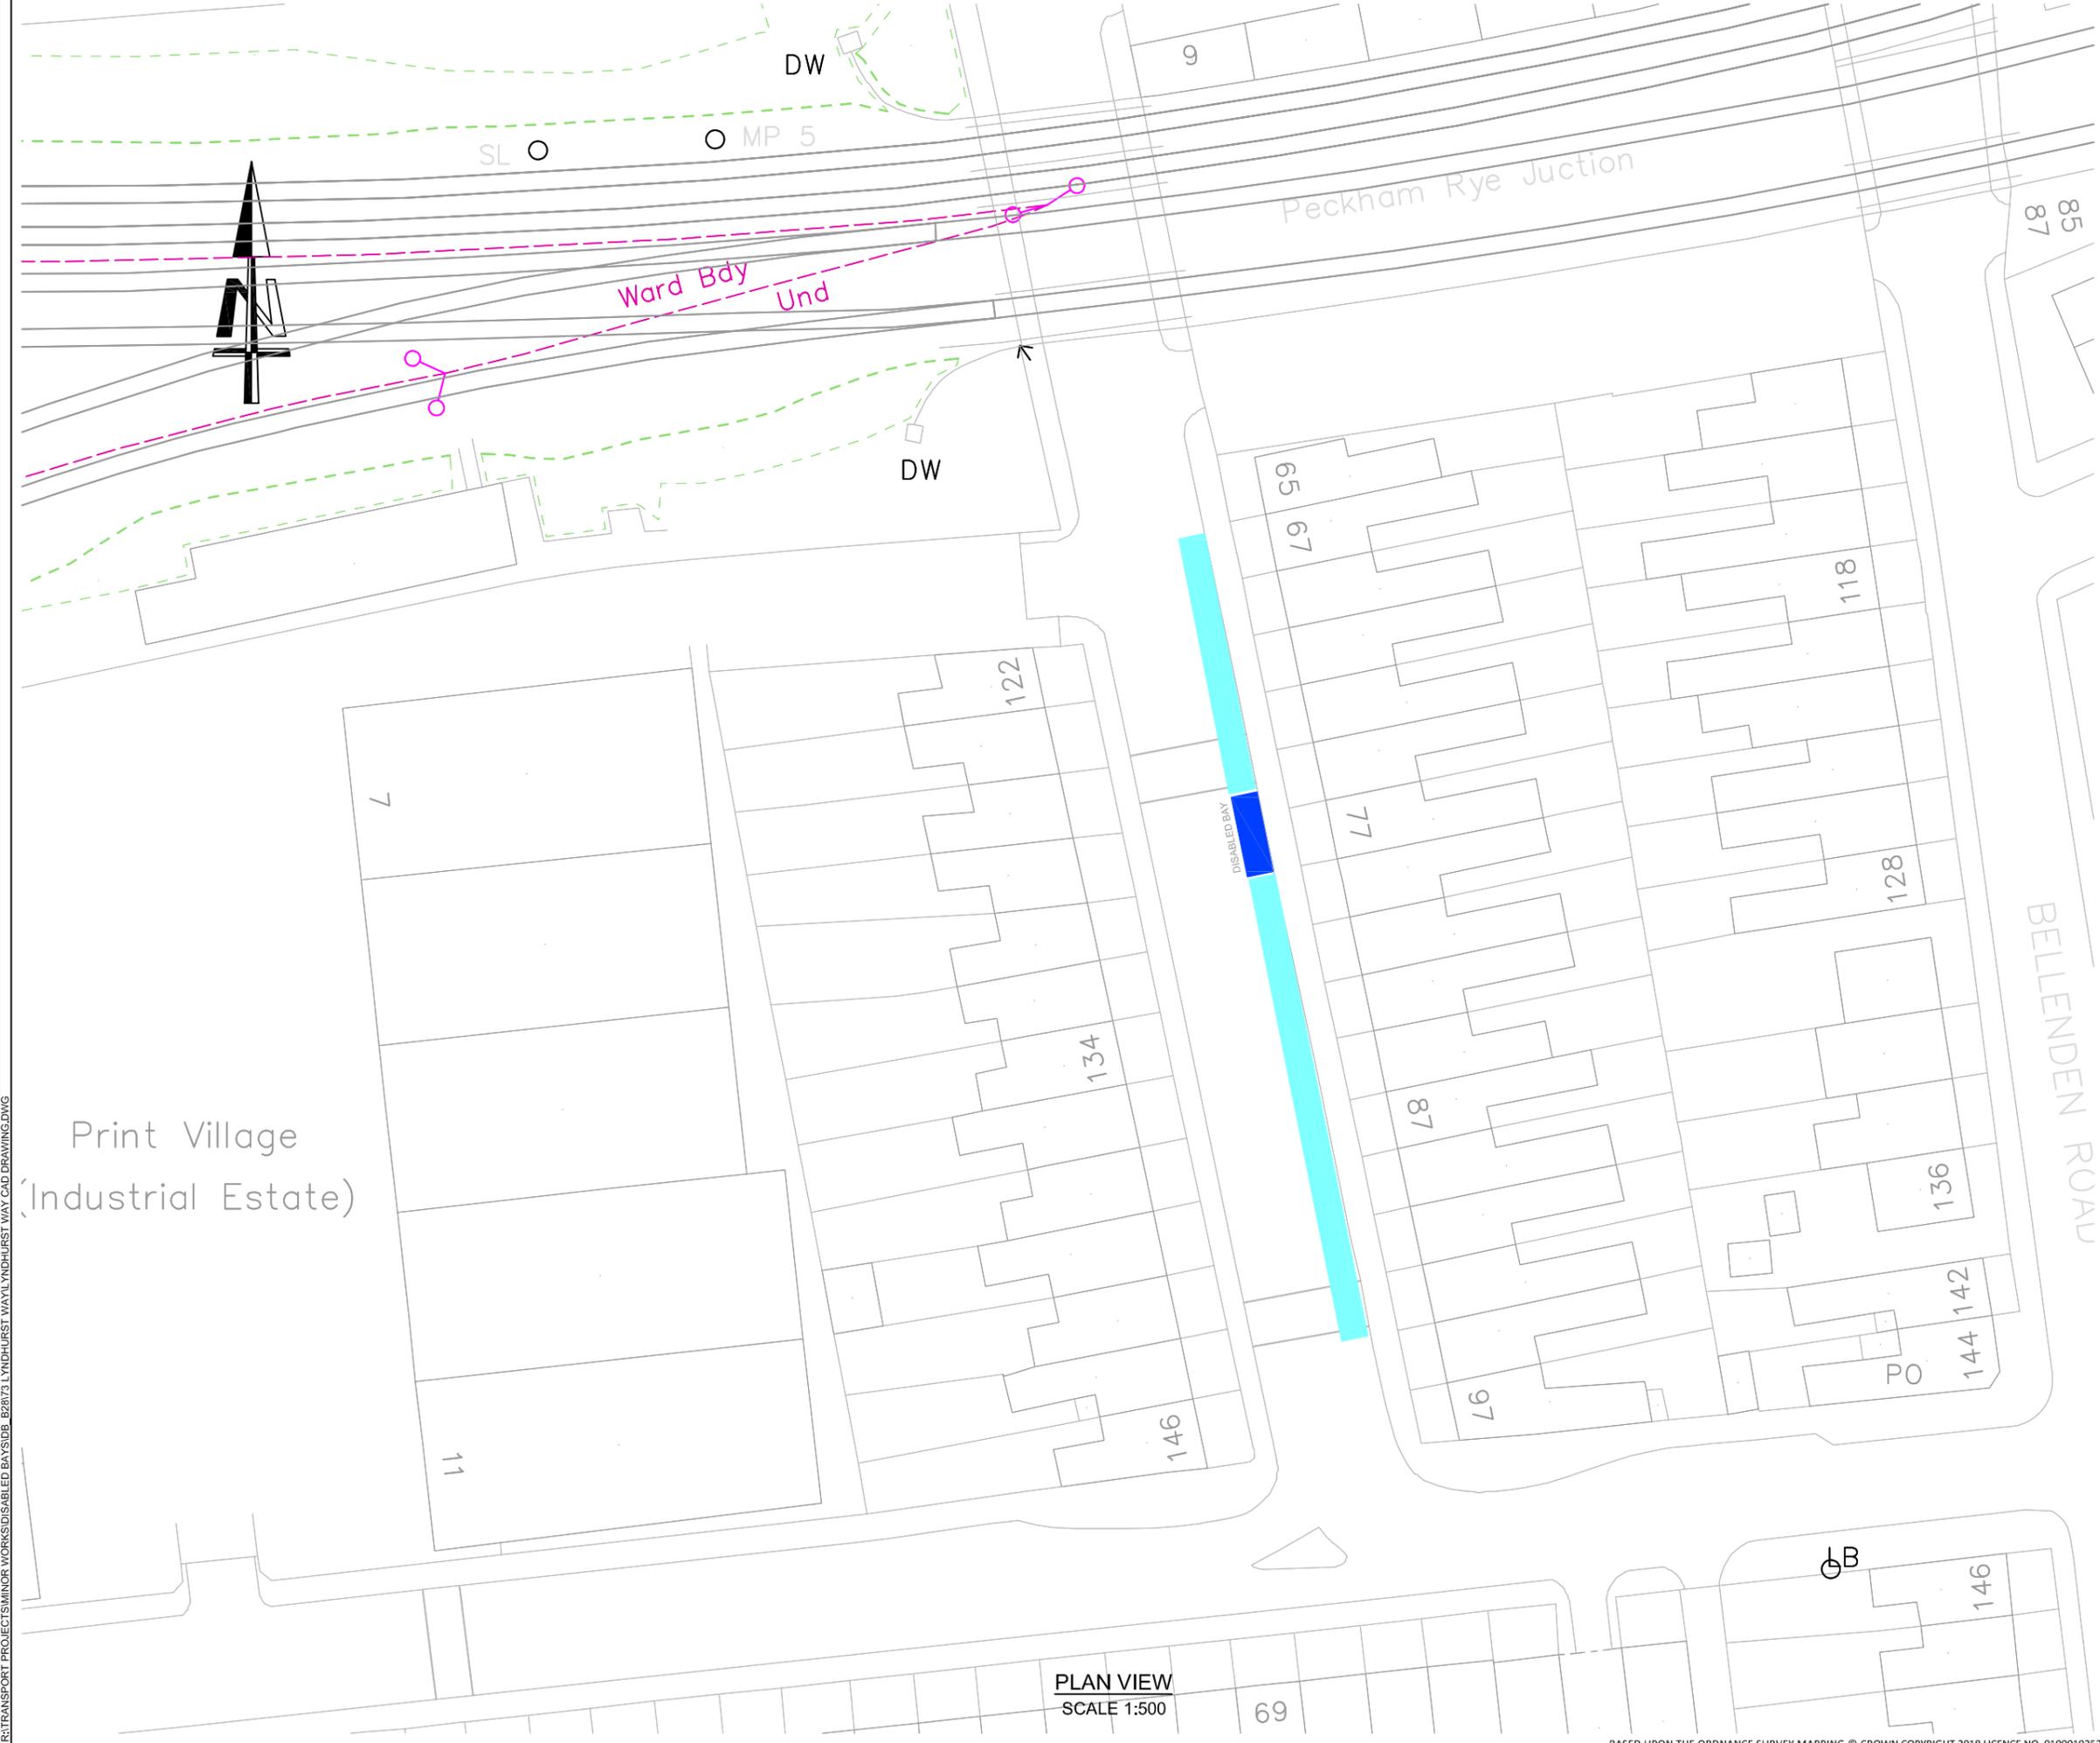

Print Village
(Industrial Estate)

PLAN VIEW
SCALE 1:500

NOTES

1. ALL DIMENSIONS ARE IN METRES UNLESS OTHERWISE STATED. DO NOT SCALE FROM THIS DRAWING.
2. ALL ITEMS SHOWN IN GREY ARE TO REMAIN UNLESS OTHERWISE STATED.
3. THE INFORMATION SHOWN ON THIS DRAWING IS BASED ON A TOPOGRAPHICAL SURVEY BY 'XXXXXXXXXX' ON XXXXX 20XX.
4. THIS DRAWING IS TO BE READ IN CONJUNCTION WITH ALL OTHER DRAWINGS FOR JOB REF XXXXX AS LISTED ON THE DRAWING ISSUE SHEET.
5. THIS DRAWING IS TO BE READ IN CONJUNCTION WITH THE LB OF SOUTHWARK STREETSCAPE DESIGN GUIDANCE (SSDM) AND ALL RELEVANT CONTRACT CLAUSES.
6. TRAFFIC MANAGEMENT TO BE IN ACCORDANCE WITH CHAPTER 8 OF THE TRAFFIC SIGNS MANUAL AND SAFETY AT STREET WORK AND ROAD WORKS.
7. CONTRACTOR TO SCAN FOR SERVICES PRIOR TO EXCAVATION AND REFER TO UTILITY PLANS PROVIDED.
8. CONTRACTOR TO MAINTAIN ACCESS TO ALL PROPERTIES AND BUSINESSES AT ALL TIMES AND AGREE ALTERNATIVE ACCESS ARRANGEMENTS WITH STAKEHOLDERS.

KEY

- Disabled Bay
- Existing Parking Bay

LOCATION PLAN




REV	DATE	REVISION DESCRIPTION / DETAILS	DRN BY	CHKD BY	APPRVD BY
A	XX.XX.20	XXXXXXXXXXXXXXXXXXXX	XX	XX	XX
0	XX.XX.20	FIRST ISSUE	XX	XX	XX



160 TOOLEY STREET LONDON SE1P 5LX

PROJECT:		B28 DISABLED BAY	
TITLE:		LYNDHURST WAY	
STATUS:	DETAILED DESIGN	DRAWN	DB
SCALE:	1:500	CHECKED	GM
DRAWING NO:	LBS/MW/B28/17	APPROVED	AS
DATE DRAWN:	24/04/2020	REV:	-
DATE ISSUED:	XX MONTH 2020		

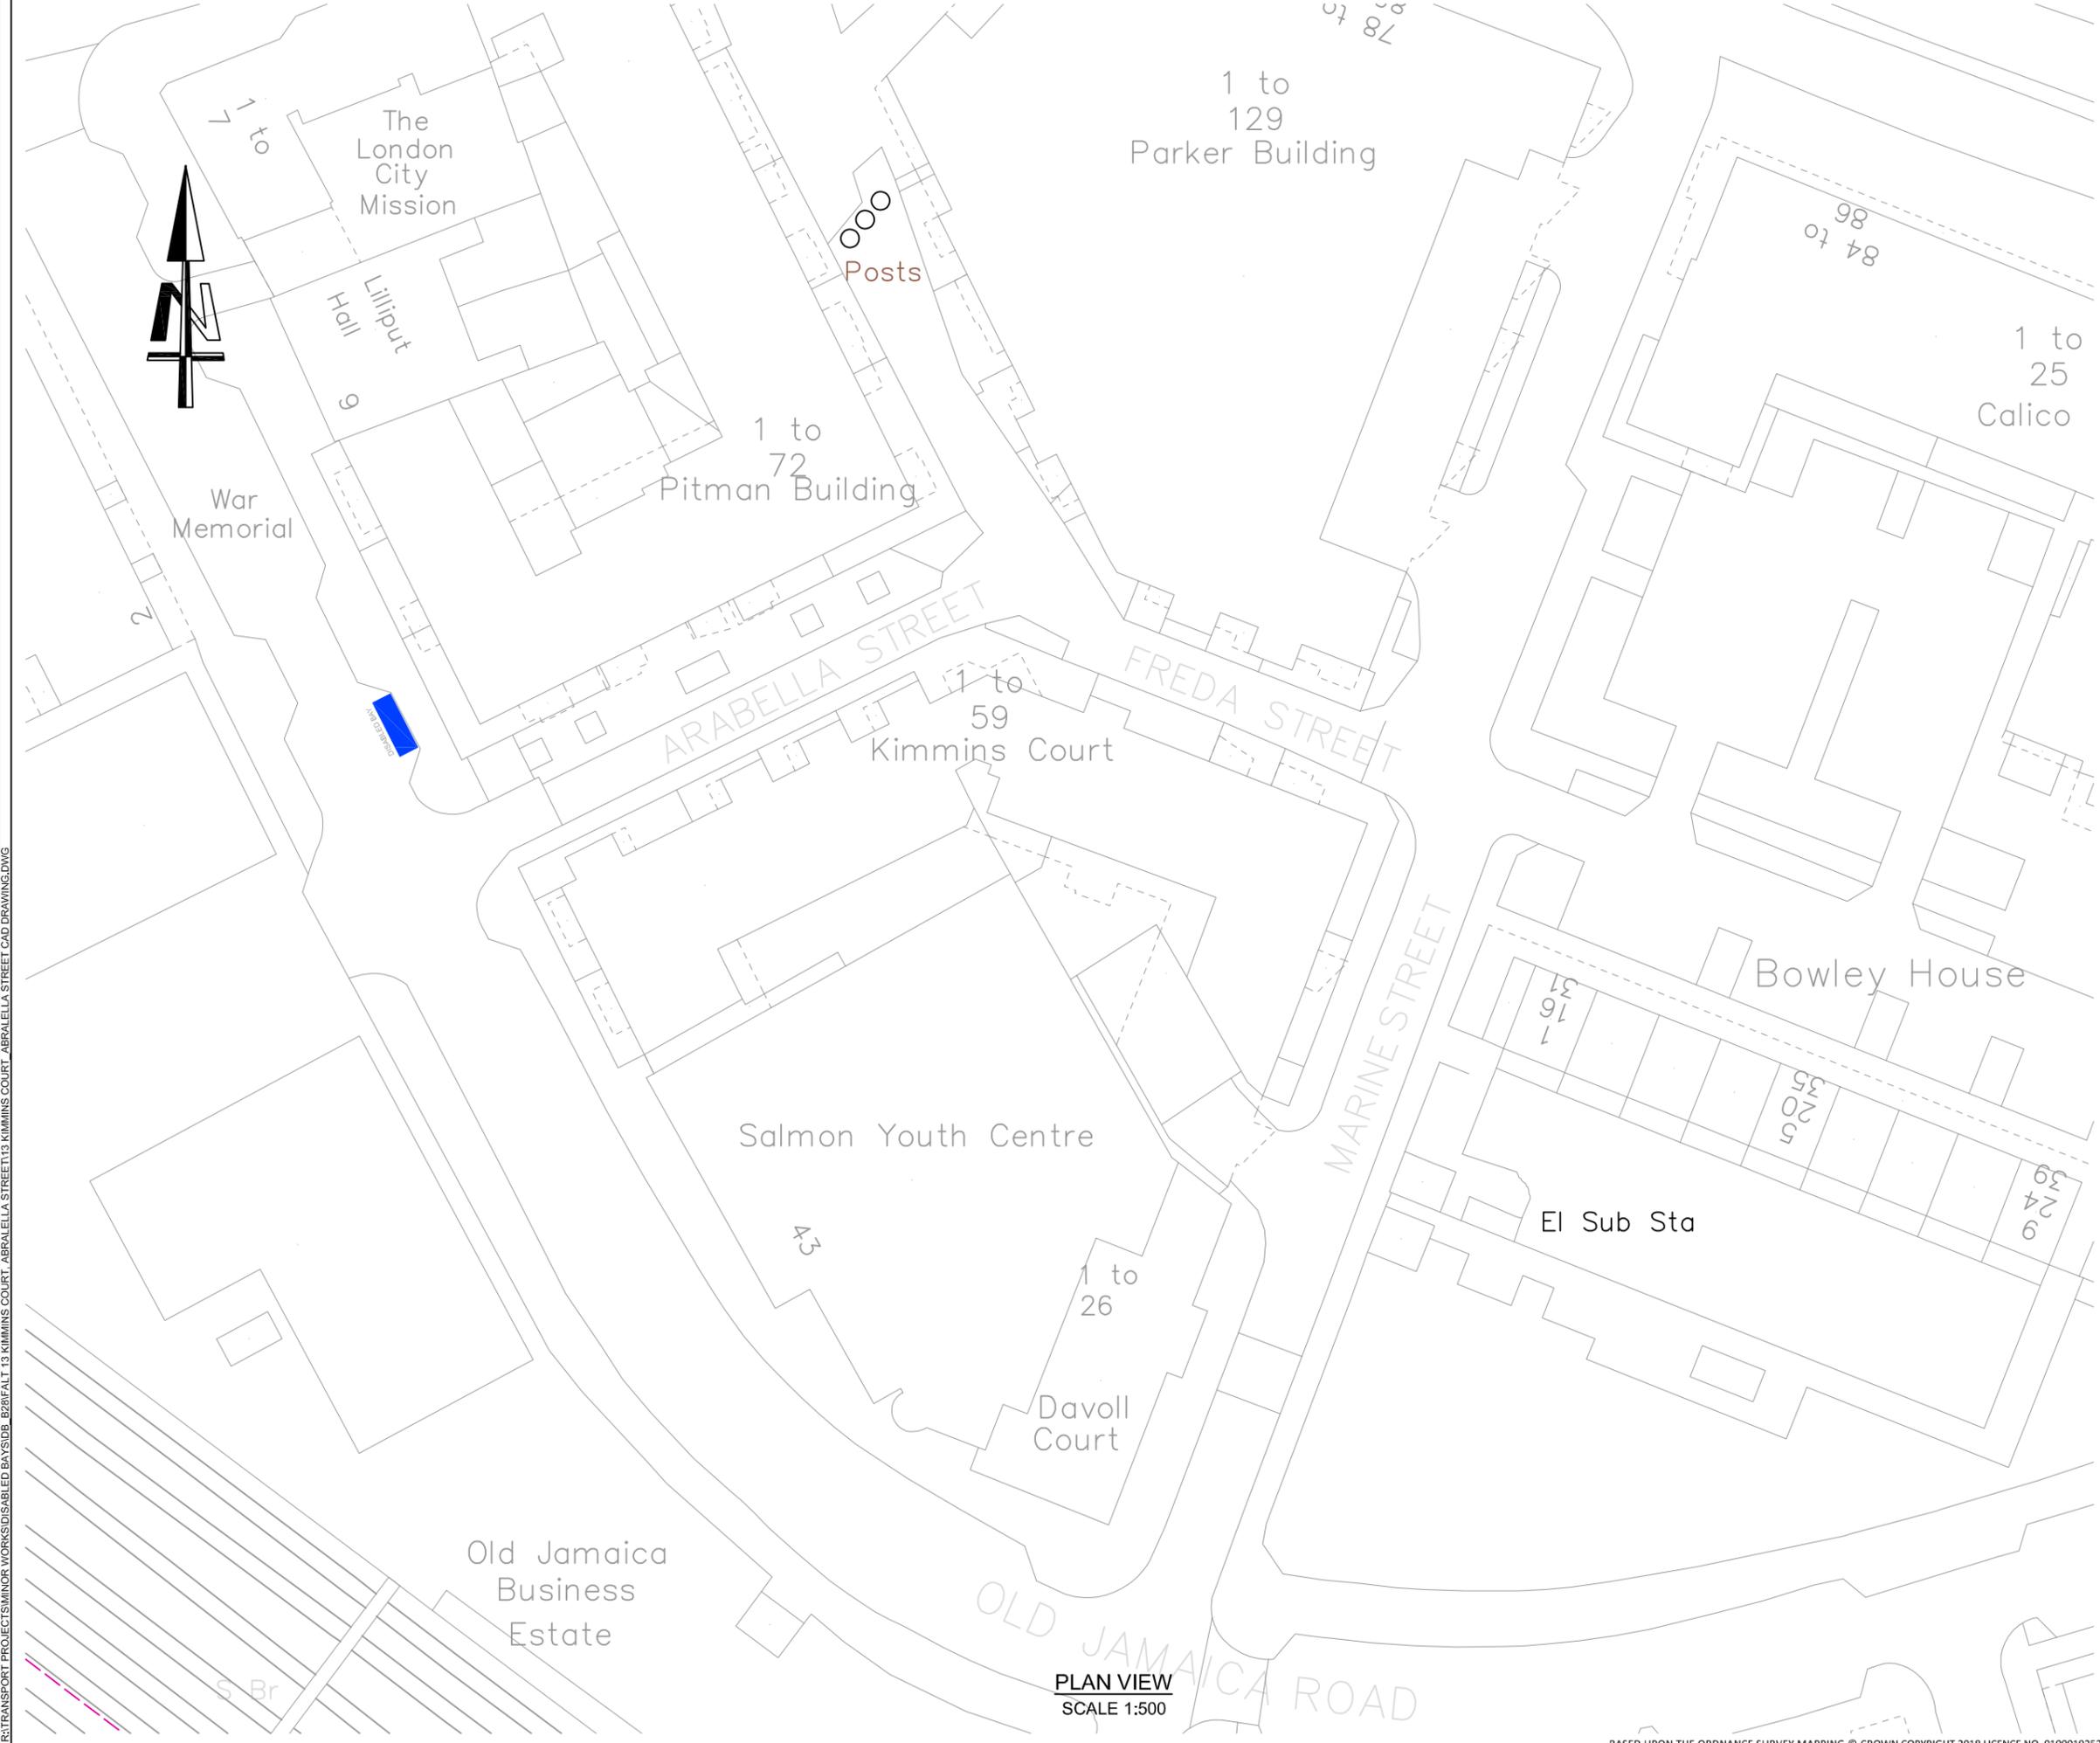


NOTES

1. ALL DIMENSIONS ARE IN METRES UNLESS OTHERWISE STATED. DO NOT SCALE FROM THIS DRAWING.
2. ALL ITEMS SHOWN IN GREY ARE TO REMAIN UNLESS OTHERWISE STATED.
3. THE INFORMATION SHOWN ON THIS DRAWING IS BASED ON A TOPOGRAPHICAL SURVEY BY 'XXXXXXXXXX' ON XXXXX 20XX.
4. THIS DRAWING IS TO BE READ IN CONJUNCTION WITH ALL OTHER DRAWINGS FOR JOB REF XXXXX AS LISTED ON THE DRAWING ISSUE SHEET.
5. THIS DRAWING IS TO BE READ IN CONJUNCTION WITH THE LB OF SOUTHWARK STREETSCAPE DESIGN GUIDANCE (SSDM) AND ALL RELEVANT CONTRACT CLAUSES.
6. TRAFFIC MANAGEMENT TO BE IN ACCORDANCE WITH CHAPTER 8 OF THE TRAFFIC SIGNS MANUAL AND SAFETY AT STREET WORK AND ROAD WORKS.
7. CONTRACTOR TO SCAN FOR SERVICES PRIOR TO EXCAVATION AND REFER TO UTILITY PLANS PROVIDED.
8. CONTRACTOR TO MAINTAIN ACCESS TO ALL PROPERTIES AND BUSINESSES AT ALL TIMES AND AGREE ALTERNATIVE ACCESS ARRANGEMENTS WITH STAKEHOLDERS.

KEY

Disabled Bay

LOCATION PLAN

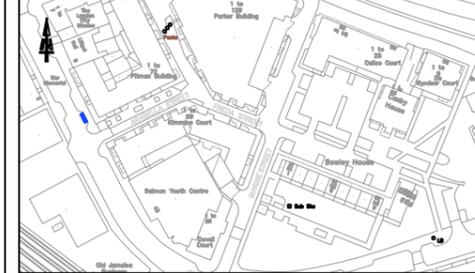

A	XX.OX.20	XXXXXXXXXXXXXXXXXXXX	XX	XX	XX
0	XX.OX.20	FIRST ISSUE	XX	XX	XX
REV	DATE	REVISION DESCRIPTION / DETAILS	DRN BY	CHKD BY	APPRD BY



160 TOOLEY STREET LONDON SE1P 5LX

PROJECT:
B28 DISABLED BAY

TITLE:
KIMMINS COURT_ABRALLELA ST

STATUS:	DETAILED DESIGN	DRAWN	DB
SCALE:	1:500	DESIGNED	DB
DRAWING NO:	LBS/MW/B28/22	CHECKED	GM
DATE DRAWN:	29/04/2020	APPROVED	AS
DATE ISSUED:	XX MONTH 2020	REV:	-

PLAN VIEW
SCALE 1:500

R:\TRANSPORT PROJECT\SMINOR WORKS\DISABLED BAYS\B28\FAL T 13 KIMMINS COURT_ABRALLELA STREET\13 KIMMINS COURT_ABRALLELA STREET CAD DRAWING.DWG



PLAN VIEW
SCALE 1:500

NOTES

1. ALL DIMENSIONS ARE IN METRES UNLESS OTHERWISE STATED. DO NOT SCALE FROM THIS DRAWING.
2. ALL ITEMS SHOWN IN GREY ARE TO REMAIN UNLESS OTHERWISE STATED.
3. THE INFORMATION SHOWN ON THIS DRAWING IS BASED ON A TOPOGRAPHICAL SURVEY BY 'XXXXXXXXXXXX' ON XXXXX 20XX.
4. THIS DRAWING IS TO BE READ IN CONJUNCTION WITH ALL OTHER DRAWINGS FOR JOB REF XXXXX AS LISTED ON THE DRAWING ISSUE SHEET.
5. THIS DRAWING IS TO BE READ IN CONJUNCTION WITH THE LB OF SOUTHWARK STREETScape DESIGN GUIDANCE (SSDM) AND ALL RELEVANT CONTRACT CLAUSES.
6. TRAFFIC MANAGEMENT TO BE IN ACCORDANCE WITH CHAPTER 8 OF THE TRAFFIC SIGNS MANUAL AND SAFETY AT STREET WORK AND ROAD WORKS.
7. CONTRACTOR TO SCAN FOR SERVICES PRIOR TO EXCAVATION AND REFER TO UTILITY PLANS PROVIDED.
8. CONTRACTOR TO MAINTAIN ACCESS TO ALL PROPERTIES AND BUSINESSES AT ALL TIMES AND AGREE ALTERNATIVE ACCESS ARRANGEMENTS WITH STAKEHOLDERS.

KEY

-  Disabled Bay
-  Existing Parking Bay

LOCATION PLAN




REV	DATE	REVISION DESCRIPTION / DETAILS	DRN BY	CHKD BY	APPRVD BY
A	XX.XX.20	XXXXXXXXXXXXXXXXXXXX	XX	XX	XX
0	XX.XX.20	FIRST ISSUE	XX	XX	XX



160 TOOLEY STREET LONDON SE1P 5LX

PROJECT:		B28 DISABLED BAY	
TITLE:		27 OXENFORD STREET	
STATUS:	DETAILED DESIGN	DRAWN	-
		DESIGNED	DR
SCALE:	1:500	CHECKED	DR
		APPROVED	RB
DRAWING NO:	LBS/MWB28/8	REV:	-
DATE DRAWN:	20/04/2020	DATE ISSUED:	XX MONTH 2020

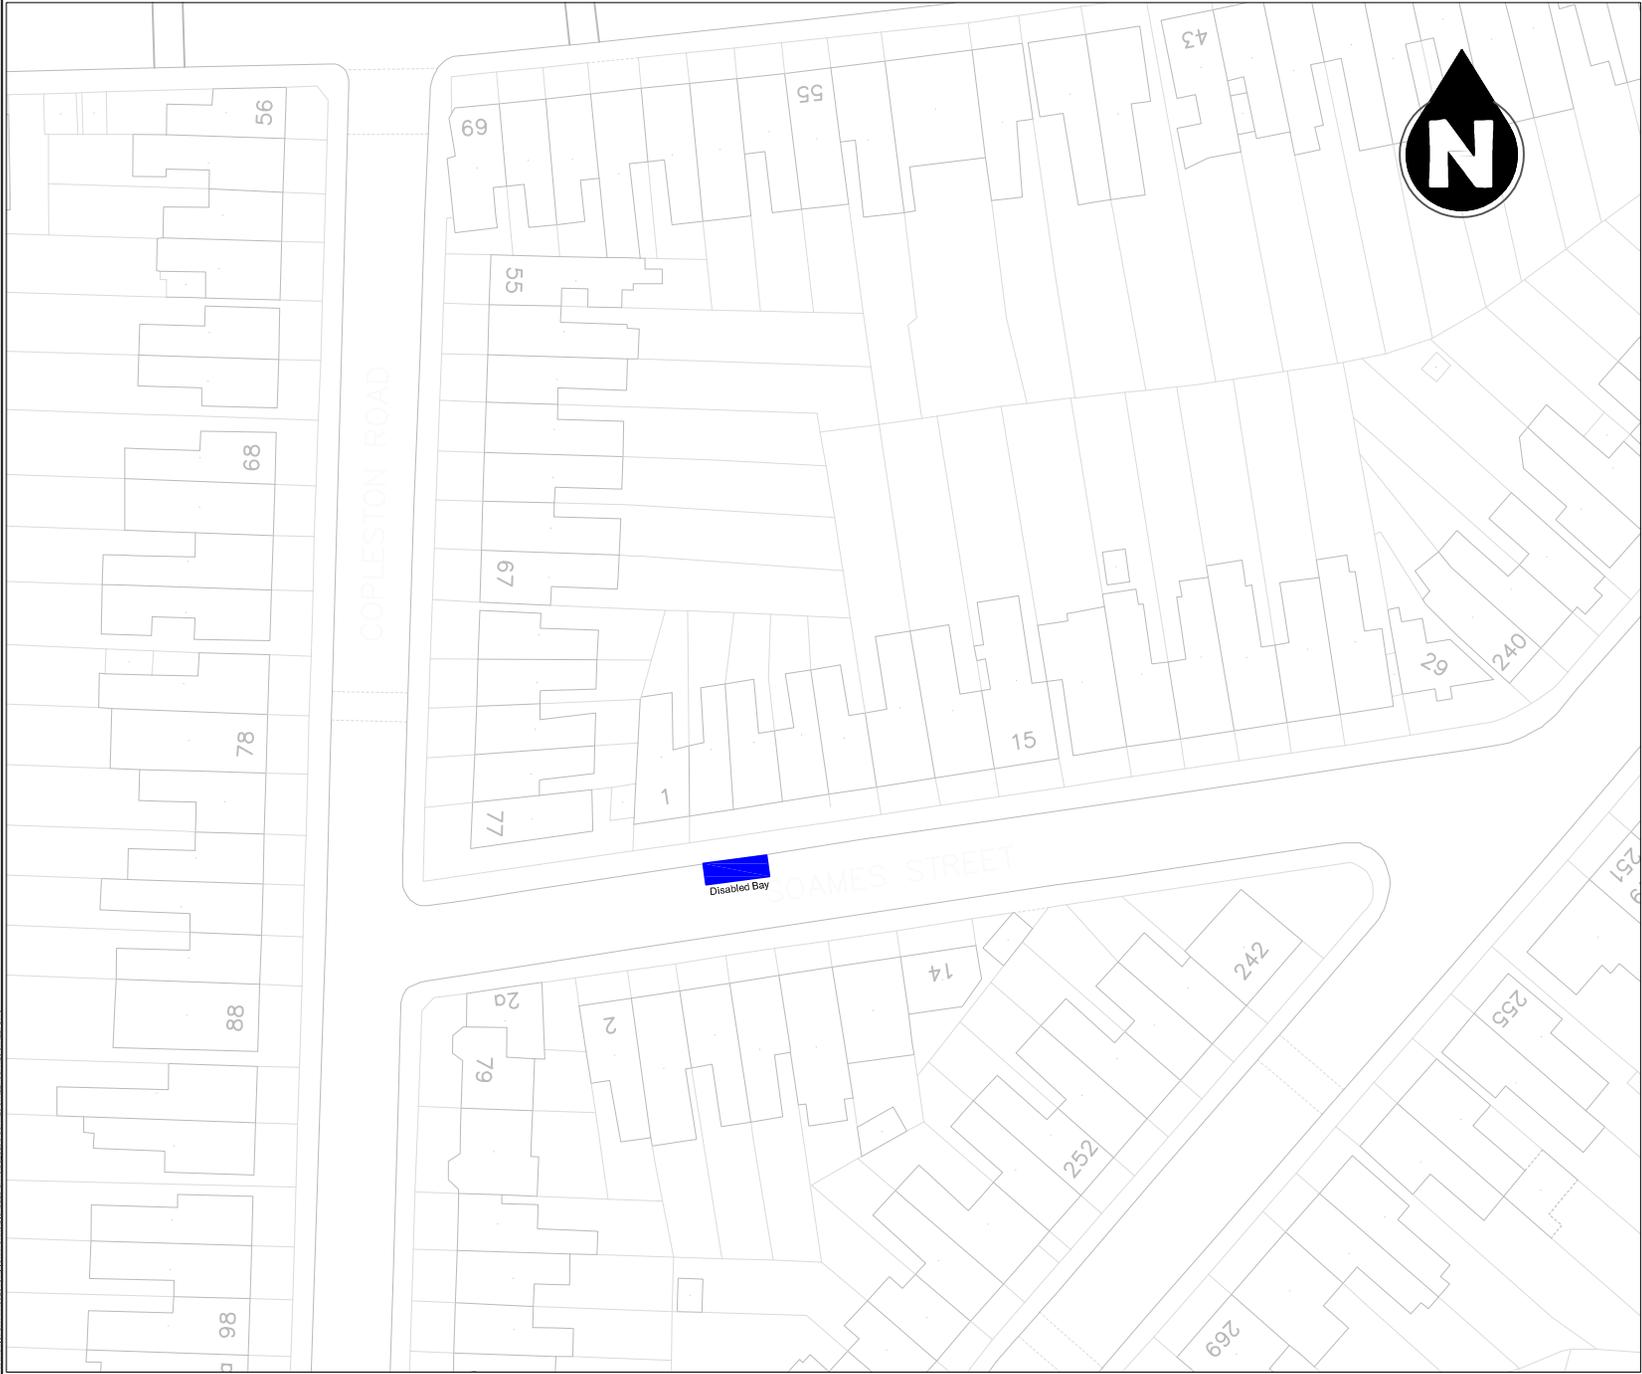

NOTES

1. Dimensions in meters, unless otherwise stated.
2. This drawing should be read in conjunction with other relevant engineering details, drawings & specifications.
3. Any discrepancies should be reported to the design engineer immediately, so that clarification can be sought prior to the commencement of works.
4. The dimensions must be rectified on site before construction.
5. All works are to be in accordance with Southwark borough council specification and standards.

KEY



DISABLED BAY


KEY MAP

REV	DATE	REVISION DESCRIPTION / DETAILS	DRN BY	DRN BY	ISSD BY



100 TOOLEY STREET LONDON SE1P 6LX

PROJECT:		B26 DISABLED BAY	
TITLE:		SOAMES ROAD	
STATUS:	DRAFT	DRAWN:	DB
SCALE:	1:500	CHECKED:	EM
DRAWING NO:	LBS/003	APPROVED:	NS
DATE DRAWN:	15 APRIL 2020	REV:	-
DATE ISSUED:	XX MONTH 20XX		

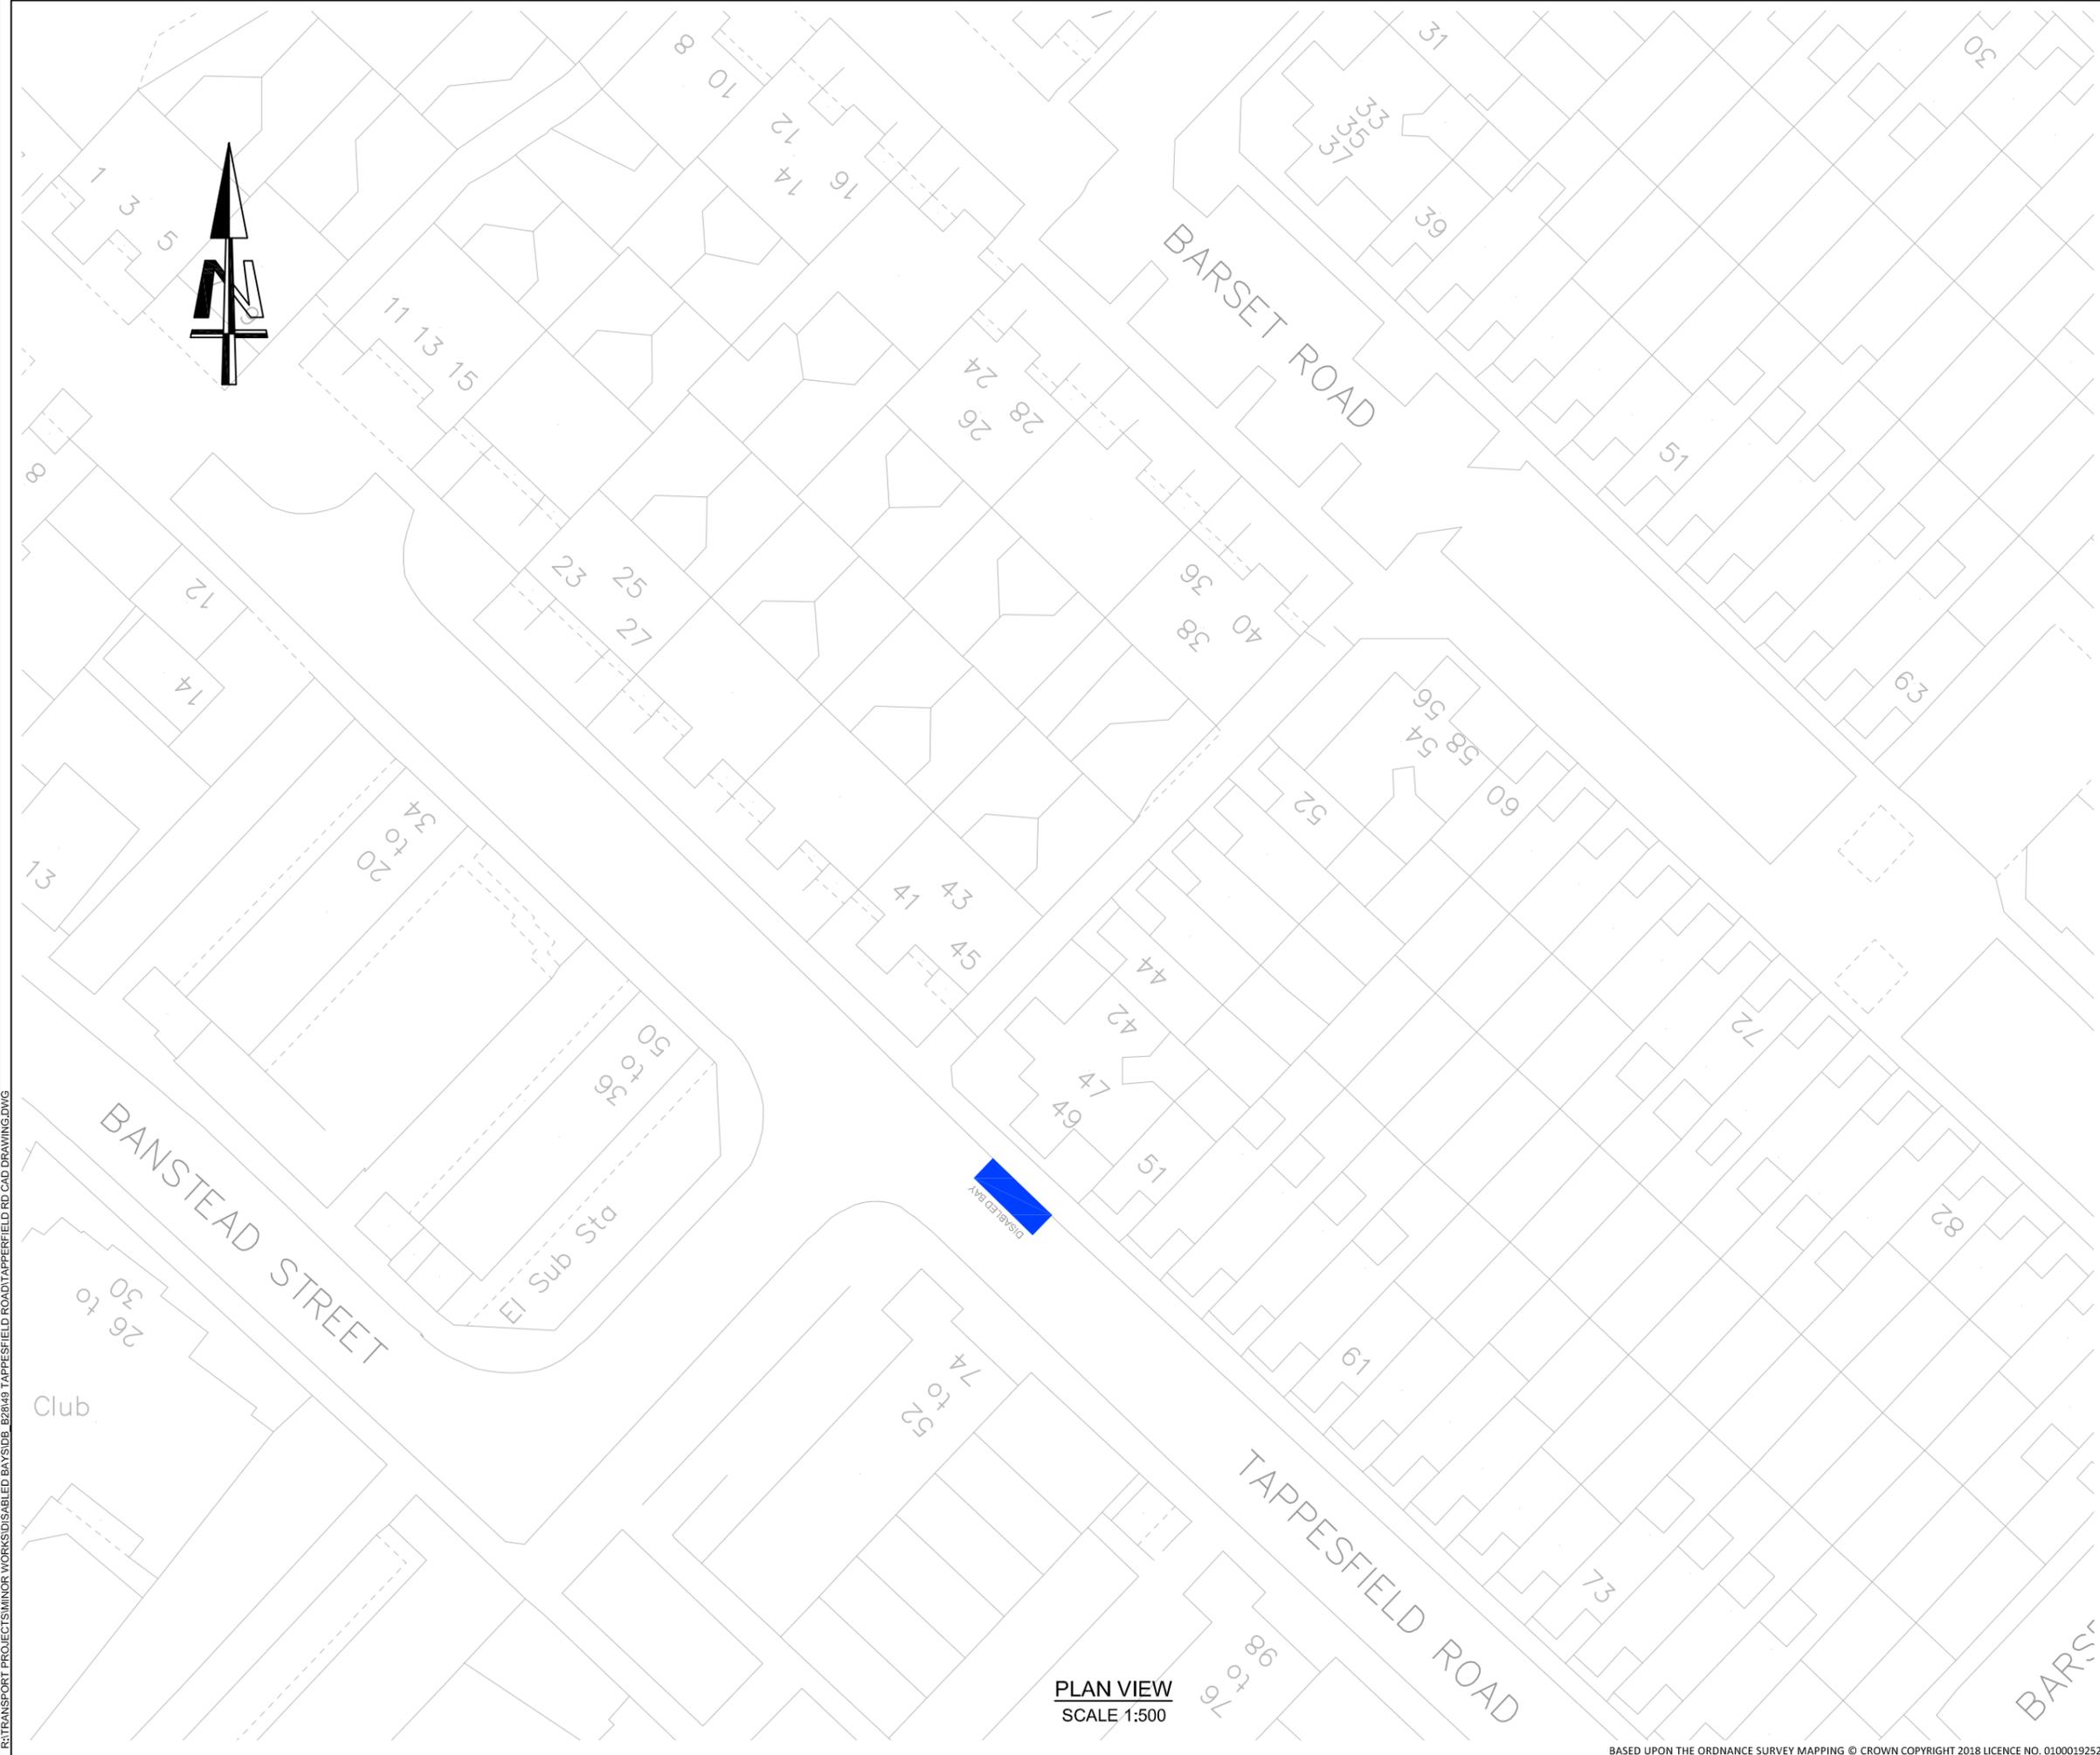

- NOTES**
1. ALL DIMENSIONS ARE IN METRES UNLESS OTHERWISE STATED. DO NOT SCALE FROM THIS DRAWING.
 2. ALL ITEMS SHOWN IN GREY ARE TO REMAIN UNLESS OTHERWISE STATED.
 3. THE INFORMATION SHOWN ON THIS DRAWING IS BASED ON A TOPOGRAPHICAL SURVEY BY 'XXXXXXXXXX' ON XXXXX 20XX.
 4. THIS DRAWING IS TO BE READ IN CONJUNCTION WITH ALL OTHER DRAWINGS FOR JOB REF XXXXX AS LISTED ON THE DRAWING ISSUE SHEET.
 5. THIS DRAWING IS TO BE READ IN CONJUNCTION WITH THE LB OF SOUTHWARK STREETScape DESIGN GUIDANCE (SSDM) AND ALL RELEVANT CONTRACT CLAUSES.
 6. TRAFFIC MANAGEMENT TO BE IN ACCORDANCE WITH CHAPTER 8 OF THE TRAFFIC SIGNS MANUAL AND SAFETY AT STREET WORK AND ROAD WORKS.
 7. CONTRACTOR TO SCAN FOR SERVICES PRIOR TO EXCAVATION AND REFER TO UTILITY PLANS PROVIDED.
 8. CONTRACTOR TO MAINTAIN ACCESS TO ALL PROPERTIES AND BUSINESSES AT ALL TIMES AND AGREE ALTERNATIVE ACCESS ARRANGEMENTS WITH STAKEHOLDERS.

KEY

 Disabled Bay



REV	DATE	REVISION DESCRIPTION / DETAILS	DRN BY	CHKD BY	APPRVD BY
A	XX.XX.20	XXXXXXXXXXXXXXXXXXXX	XX	XX	XX
0	XX.XX.20	FIRST ISSUE	XX	XX	XX



PROJECT: B28 DISABLED BAY

TITLE: TAPPERFIELD ROAD

STATUS:	DETAILED DESIGN	DRAWN	-
		DESIGNED	DR
SCALE:	1:500	CHECKED	DR
		APPROVED	RB
DRAWING NO:	LBS/MW/B28/11	REV:	-
DATE DRAWN:	22/04/2020	DATE ISSUED:	XX MONTH 2020

PLAN VIEW
SCALE 1:500

R:\TRANSPORT PROJECT\SMINOR WORKS\DISABLED BAYS\B28\B28 TAPPERFIELD ROAD\TAPPERFIELD RD CAD DRAWING.DWG



THE COUNCIL OF THE LONDON BOROUGH OF SOUTHWARK

TRAFFIC MANAGEMENT ORDER

20** No. xxx

The London Borough of Southwark (Free parking places) (Disabled persons)
(No. *) Order 20**

Made: xx xxxxxxxx 20**
Coming into force: xx xxxxxxxx 20**

The council of the London Borough of Southwark, after consulting the Commissioner of Police of the Metropolis, in exercise of the powers conferred by sections 6 and 124 of and Part IV of Schedule 9 to the Road Traffic Regulation Act 1984^a, as amended, and of all other powers thereunto enabling, hereby make the following Order:

Citation and commencement

- 1.1 This Order may be cited as the London Borough of Southwark (Free parking places) (Disabled persons) (No. *) Order 20** and shall come into force on xx xxxxxxxx 20**.

Interpretation

- 2.1 In this Order:-

"council" means the council of the London Borough of Southwark;

"enactment" means any enactment, whether public general or local, and includes any order, byelaw, rule, regulation, scheme or other instrument having effect by virtue of an enactment;

"the Order of 2013" means The London Borough of Southwark (Free parking places) (Disabled persons) (No. 1) Order 2013^b, as amended.

- 2.2 Any reference in this Order to any enactment shall be construed as a reference to that enactment as amended, applied, consolidated, re-enacted by or as having effect by virtue of any subsequent enactment.
- 2.3 Unless the context otherwise requires, any expression used in this Order which is also used in the Order of 2013 shall have the same meaning as in that Order.

^a 1984 c.27

^b LBS 2013/059

Revocation

- 3.1 Without prejudice to the validity of anything done or to any liability incurred in respect of any act or omission before the coming into force of this Order:-
- (a) the designation by the Order of 2013 of the parking place numbered 994 (York Grove) in Schedule 1 therein is hereby revoked; and
 - (b) the designation by the London Borough of Southwark (Free parking places) (Disabled persons) (No. 32) Order 2015^c of the parking place numbered 1270 (Relf Road) in the Schedule therein is hereby revoked.

Designation of parking places and application of the Order of 2013 thereto

- 4.1 Each area on a highway comprising the length of carriageway of a street specified in column 2 of the Schedule to this Order is designated as a parking place.
- 4.2 The provisions of the Order of 2013 (other than Articles 3.1 and 14.1) shall apply to each area described in a Schedule to this Order as if in those provisions any reference to a parking place shall include a reference to each area designated as a parking place by this Order and as if any reference to Schedule 1 to the Order of 2013 included a reference to the Schedule to this Order.

Placing of traffic signs etc.

- 5.1 The council shall:-
- (a) place and maintain traffic signs indicating the limits of each parking place referred to in the Schedule to this Order;
 - (b) place and maintain in or in the vicinity of each parking place referred to in the Schedule to this Order traffic signs indicating that such parking places may be used during the permitted hours for the leaving only of the vehicles specified in Article 4.1 of the Order of 2013; and
 - (c) carry out such other works as is reasonably required for the purposes of the satisfactory operation of a parking place.

Dated this xxxxxxxxxx day of xxxxxx 201*

[signature here]

NICKY COSTIN
Parking and Network Management Business Unit Manager
Regulatory Services

^c LBS 2015/122

SCHEDULE - UNLIMITED STAY DISABLED PERSONS PARKING PLACES

<i>No. of parking place</i> (1)	<i>Designated parking place</i> (2)	<i>Permitted hours</i> (3)
****.	BALFOUR STREET the south-west side, from a point 15 metres south-east of a point opposite the south-eastern kerb-line of Chatham Street south-eastward for a distance of 6.6 metres.	At any time
****.	BELLENDEN ROAD the south-east side, from the common boundary of Nos. 177 and 179 Bellenden Road south-westward for a distance of 6.6 metres.	At any time
****.	BOWEN DRIVE the north-east side, from a point opposite the common boundary of Nos. 20 and 22 Bowen Drive north-westward for a distance of 6.6 metres.	At any time
****.	BRANCH STREET the north-west side, from a point 15 metres north-east of the north-eastern kerb-line of Southampton Way north-eastward for a distance of 6.6 metres.	At any time
****.	CAMILLA ROAD the west side, from a point opposite the northern boundary wall of No. 1 Wilmington Terrace southward for a distance of 6.6 metres.	At any time
****.	CAMILLA ROAD the east side, from a point 6.5 metres south of the northern wall of Nos. 4/18 Thurland House southward for a distance of 6.6 metres.	At any time
****.	DANECROFT ROAD the south-west side, from the common boundary of Nos. 30 and 32 Danecroft Road north-westward for a distance of 6.6 metres.	At any time
****.	FELLBRIGG ROAD the south-east side, from the common boundary of Nos. 15 and 17 Fellbrigg Road south-westward for a distance of 6.6 metres.	At any time
****.	FIRBANK ROAD the north-west side, from the common boundary of Nos. 10 and 12 Firbank Road north-eastward for a distance of 6.6 metres.	At any time
****.	GROSVENOR PARK the south-east side of the north-east to south-west arm, from the common boundary of Nos. 61 and 63 Grosvenor Park south-westward for a distance of 6.6 metres.	At any time
****.	HILLSBORO ROAD the north-west side, from the common boundary of Nos. 25 and 27 Hillsboro Road north-eastward for a distance of 6.6 metres.	At any time

SCHEDULE - UNLIMITED STAY DISABLED PERSONS PARKING PLACES

<i>No. of parking place (1)</i>	<i>Designated parking place (2)</i>	<i>Permitted hours (3)</i>
****.	<p>HOLLYDALE ROAD</p> <p>the south-west side, from the common boundary of Nos. 55 and 57 Hollydale Road south-eastward for a distance of 6.6 metres.</p>	At any time
****.	<p>ILIFFE STREET</p> <p>the north-west side, from a point 10.5 metres north-east of the north-eastern kerb-line of Penton Place north-eastward for a distance of 6.6 metres.</p>	At any time
****.	<p>KESTON ROAD</p> <p>the north-east side, from the common boundary of Nos. 1 and 1a Keston Road south-eastward for a distance of 6.6 metres.</p>	At any time
****.	<p>LANDELLS ROAD</p> <p>the north-west side, from the common boundary of Nos. 55 and 57 Landells Road south-westward for a distance of 6.6 metres.</p>	At any time
****.	<p>LANDELLS ROAD</p> <p>the north-west side, from the common boundary of Nos. 175a and 177 Landells Road south-westward for a distance of 6.6 metres.</p>	At any time
****.	<p>LIMESFORD ROAD</p> <p>the south-east side, from the common boundary of Nos. 14 and 15 Limesford Road south-westward for a distance of 6.6 metres.</p>	At any time
****.	<p>LYNDHURST WAY</p> <p>the north-east side, from the common boundary of Nos. 77 and 79 Lyndhurst Way north-westward for a distance of 6.6 metres.</p>	At any time
****.	<p>OLD JAMAICA ROAD</p> <p>the north-east side, from a point 4 metres north-west of the north-western kerb-line of Arabella Street north-westward for a distance of 8.5 metres.</p>	At any time
****.	<p>OXENFORD STREET</p> <p>the north-east side, from the common boundary of Nos. 27 and 29 Oxenford Street north-westward for a distance of 6.6 metres.</p>	At any time
****.	<p>SOAMES STREET</p> <p>the north-west side, from the common boundary of Nos. 1 and 3 Soames Street north-eastward for a distance of 6.6 metres.</p>	At any time
****.	<p>TAPPESFIELD ROAD</p> <p>the north-east side, from the north-western wall of No. 51 Tappesfield Road north-westward for a distance of 6.6 metres.</p>	At any time

EXPLANATORY NOTE

(This note is not part of the Order)

This order:-

- a) revokes the designation of redundant 'unlimited stay' disabled persons parking places in Relf Road and York Grove; and
- b) provides new 'unlimited stay' disabled persons' parking places in Balfour Street, Bellenden Road, Bowen Drive, Branch Street, Camilla Road (two locations), Danecroft Road, Fellbrigg Road, Firbank Road, Grosvenor Park, Hillsboro Road, Hollydale Road, Iliffe Street, Keston Road, Landells Road (two locations), Limesford Road, Lyndhurst Way, Old Jamaica Road, Oxenford Street, Soames Street and Tappesfield Road,

in the London Borough of Southwark.



THE COUNCIL OF THE LONDON BOROUGH OF SOUTHWARK

TRAFFIC MANAGEMENT ORDER

20** No. xxx

The London Borough of Southwark (Parking places) (CPZ 'B') (No. xx) Order 20**

Made: xx xxxxx 20**

Coming into force: xx xxxxx 20**

The council of the London Borough of Southwark, after consulting the Commissioner of Police of the Metropolis, in exercise of the powers conferred by sections 45, 46, 49 and 124 of and Part IV of Schedule 9 to the Road Traffic Regulation Act 1984^a, as amended, and of all other powers thereunto enabling, hereby make the following Order:

Citation and commencement

- 1.1 This Order may be cited as the London Borough of Southwark (Parking Places) (CPZ 'B') (No. xx) Order 20** and shall come into force on xx xxxxx 20**.

Interpretation

- 2.1 In this Order:-

“council” means the council of the London Borough of Southwark;

“enactment” means any enactment, whether public general or local, and includes any order, bye-law, rule, regulation, scheme or other instrument having effect by virtue of an enactment; and

“the Order of 2013” means The London Borough of Southwark (Parking places) (CPZ 'B') (No. 1) Order 2013^b.

- 2.2 Any reference in this Order to any enactment shall be construed as a reference to that enactment as amended, applied, consolidated, re-enacted by or as having effect by virtue of any subsequent enactment.
- 2.3 Unless the context otherwise requires, any expression used in this Order which is also used in the Order of 2013 shall have the same meaning as in that Order.

^a 1984 c.27

^b LBS 2013/115

Revocation

- 3.1 Without prejudice to the validity of anything done or to any liability incurred in respect of any act or omission before the coming into force of this Order:-
- (a) the designation by the Order of 2013 of the parking places 104 and 107 (Lyndhurst Way) in Schedule 1 therein are hereby revoked; and
 - (b) the London Borough of Southwark (Parking places) (CPZ 'B') (No. 6) Order 2015^c is hereby revoked in its entirety.

Designation of parking places and application of the Order of 2013 thereto

- 4.1 Each area on a highway comprising the length of carriageway of a street specified in columns (2) of the Schedule to this Order and, unless otherwise so specified, bounded on one side of that length by the edge of the carriageway and unless otherwise so specified having a width throughout of 2 metres, is designated as a parking place.
- 4.2 The provisions of the Order of 2013 (other than Articles 3 and 15) shall apply to each area designated as a parking place by this Order as if in those provisions any reference to a designated parking place or to a parking place shall include a reference to the area designated as a parking place by this Order, and as if any reference to Schedule 1 to the Order of 2013 included a reference to the Schedule to this Order.

Placing of traffic signs etc.

- 5.1 The council shall:-
- (a) place and maintain traffic signs indicating the limits of each parking place referred to in the Schedule to this Order;
 - (b) place and maintain in or in the vicinity of each parking place referred to in the Schedule to this Order traffic signs indicating that such a parking place may be used during the permitted hours for the leaving only of the vehicles specified in Articles 4.1 and 4.2 of the Order of 2013; and
 - (c) carry out such other works as is reasonably required for the purposes of the satisfactory operation of a parking place.

Dated this xxxxxxxxxx day of xxxxxx 201*

[signature here]

NICKY COSTIN
Parking and Network Management Business Unit Manager
Regulatory Services

^c LBS 2015/123

SCHEDULE - PERMIT HOLDERS' PARKING PLACES

<i>No. of parking place (1)</i>	<i>Designated parking place (2)</i>	<i>Permitted hours (3)</i>
***.	<p>LYNDHURST WAY</p> <p>the north-east side, from a point 3 metres north-west of the common boundary of Nos. 67 and 69 Lyndhurst Way south-eastward for a distance of 4 metres.</p>	<p>8.30 am to 6.30 pm</p> <p>Monday to Saturday</p>
***.	<p>LYNDHURST WAY</p> <p>the north-east side, from the common boundary of Nos. 71 and 73 Lyndhurst Way south-eastward for a distance of 7.5 metres.</p>	<p>8.30 am to 6.30 pm</p> <p>Monday to Saturday</p>
***.	<p>LYNDHURST WAY</p> <p>the north-east side, from the common boundary of Nos. 77 and 79 Lyndhurst Way south-eastward for a distance of 38 metres.</p>	<p>8.30 am to 6.30 pm</p> <p>Monday to Saturday</p>
***.	<p>RELF ROAD</p> <p>the south-west side, from a point 8.5 metres south-east of the south-eastern kerb-line of Nigel Road south-eastward for a distance of 14.5 metres.</p>	<p>8.30 am to 6.30 pm</p> <p>Monday to Saturday</p>

EXPLANATORY NOTE
(This note is not part of the Order)

This Order:-

- (i) splits and reduces in length an existing permit holders' parking place in Lyndhurst Way so as to accommodate the provision of a new 'unlimited stay' disabled person's parking place;
- (ii) redefines an existing permit holders parking place in the same area of Lyndhurst Way to more accurately depict what is in the street; and
- (iii) extends an existing permit holders parking place in Relf Road so as to replace an 'unlimited stay' disabled person's parking place that is no longer required,

in the London Borough of Southwark.



THE COUNCIL OF THE LONDON BOROUGH OF SOUTHWARK

TRAFFIC MANAGEMENT ORDER

20** No. xxx

The London Borough of Southwark (Parking places) (CPZ 'E') (No. **) Order 20**

Made: xx xxxx 20**

Coming into force: xx xxxx 20**

The council of the London Borough of Southwark, after consulting the Commissioner of Police of the Metropolis, in exercise of the powers conferred by sections 45, 46, 49 and 124 of and Part IV of Schedule 9 to the Road Traffic Regulation Act 1984^a, as amended, and of all other powers thereunto enabling, hereby make the following Order:

Citation and commencement

- 1.1 This Order may be cited as the London Borough of Southwark (Parking places) (CPZ 'E') (No. **) Order 20** and shall come into force on xx xxxx 20**.

Interpretation

- 2.1 In this Order:-

"council" means the council of the London Borough of Southwark;

"enactment" means any enactment, whether public general or local, and includes any order, bye-law, rule, regulation, scheme or other instrument having effect by virtue of an enactment; and

"the Order of 2010" means the London Borough of Southwark (Parking places) (CPZ 'E') Order 2010^a.

- 2.2 Any reference in this Order to any enactment shall be construed as a reference to that enactment as amended, applied, consolidated, re-enacted by or as having effect by virtue of any subsequent enactment.
- 2.3 Unless the context otherwise requires, any expression used in this Order which is also used in the Order of 2010 shall have the same meaning as in that Order.

Revocation

- 3.1 Without prejudice to the validity of anything done or to any liability incurred in respect of any act or omission before the coming into force of this Order, the designation by the Order of 2010 of the parking place numbered 99 in Schedule 1 therein is hereby revoked.

^a LBS 2010/065

Designation of parking places and application of the Order of 2010 thereto

- 4.1 Each area on a highway comprising the length of carriageway of a street specified in column (2) of a Schedule to this Order and bounded on one side of that length by the edge of the carriageway, and having a width of 2 metres throughout, is designated as a parking place.
- 4.2 The provisions of the Order of 2010 (other than Articles 3 and 15) shall apply to the areas described in each Schedule to this Order as if in those provisions any reference to a designated parking place or to a parking place shall include a reference to an area designated as a parking place by this Order and as if any reference to Schedule 1 to the Order of 2010 included a reference to the Schedule to this Order.

Placing of traffic signs, etc.

- 5.1 The council shall:-
- (a) place and maintain traffic signs indicating the limits of each parking place referred to in the Schedule to this Order;
 - (b) place and maintain in or in the vicinity of each parking place referred to in the Schedule to this Order traffic signs indicating that such parking places may be used during the permitted hours for the leaving only of the vehicles specified in Articles 4.1 and 4.2 of the Order of 2010;
 - (c) carry out such other works as is reasonably required for the purposes of the satisfactory operation of a parking place.

Dated this xxxxxxxxxx day of xxxxxx 201*

[signature here]

NICKY COSTIN
Parking and Network Management Business Unit Manager
Regulatory Services

SCHEDULE - PERMIT HOLDERS' PARKING PLACES

<i>No. of parking place (1)</i>	<i>Designated parking place (2)</i>	<i>Permitted hours (3)</i>
***.	ILIFFE STREET the north-west side, from a point 6 metres north-east of the north-eastern kerb-line of Penton Place north-eastward for a distance of 4.5 metres.	8.30 am to 6.30 pm Monday to Friday

EXPLANATORY NOTE

(This note is not part of the Order)

This Order reduces in length an existing permit holders' only parking place in Iliffe Street so as to accommodate the provision of a new 'unlimited stay' disabled person's parking place, in the London Borough of Southwark.



THE COUNCIL OF THE LONDON BOROUGH OF SOUTHWARK

TRAFFIC MANAGEMENT ORDER

20** No. xxx

The London Borough of Southwark (Parking places) (CPZ 'ED') (No. **) Order 20**

Made: xx xxxx 20**

Coming into force: xx xxxx 20**

The council of the London Borough of Southwark, after consulting the Commissioner of Police of the Metropolis, in exercise of the powers conferred by sections 45, 46, 49 and 124 of and Part IV of Schedule 9 to the Road Traffic Regulation Act 1984^a, as amended, and of all other powers thereunto enabling, hereby make the following Order:

Citation and commencement

- 1.1 This Order may be cited as the London Borough of Southwark (Parking places) (CPZ 'ED') (No. **) Order 20** and shall come into force on xx xxxx 20**.

Interpretation

- 2.1 In this Order:-

"council" means the council of the London Borough of Southwark;

"enactment" means any enactment, whether public general or local, and includes any order, bye-law, rule, regulation, scheme or other instrument having effect by virtue of an enactment; and

"the Order of 2020" means the London Borough of Southwark (Parking places) (CPZ 'ED') (No. 1) Order 2020^a.

- 2.2 Any reference in this Order to any enactment shall be construed as a reference to that enactment as amended, applied, consolidated, re-enacted by or as having effect by virtue of any subsequent enactment.
- 2.3 Unless the context otherwise requires, any expression used in this Order which is also used in the Order of 2020 shall have the same meaning as in that Order.

^a LBS 2020/xxx CPZ ED

Revocation

- 3.1 Without prejudice to the validity of anything done or to any liability incurred in respect of any act or omission before the coming into force of this Order, the designation by the Order of 2020 of the parking place numbered 44 in Schedule 1 therein is hereby revoked.

Designation of parking places and application of the Order of 2020 thereto

- 4.1 Each area on a highway comprising the length of carriageway of a street specified in column (2) of the Schedule to this Order and bounded on one side of that length by the edge of the carriageway, and having a width of 2 metres throughout, is designated as a parking place.
- 4.2 The provisions of the Order of 2020 (other than Articles 3, 16 and 17) shall apply to the areas described in the Schedule to this Order as if in those provisions any reference to a designated parking place or to a parking place shall include a reference to an area designated as a parking place by this Order, and as if any reference to Schedule 1 to the Order of 2020 included a reference to the Schedule to this Order.

Placing of traffic signs, etc.

- 5.1 The council shall:-
- (a) place and maintain traffic signs indicating the limits of each parking place referred to in the Schedule to this Order;
 - (b) place and maintain in or in the vicinity of each parking place referred to in the Schedule to this Order traffic signs indicating that such parking places may be used during the permitted hours for the leaving only of the vehicles specified in Articles 4.1 and 4.2 of the Order of 2020;
 - (c) carry out such other works as is reasonably required for the purposes of the satisfactory operation of a parking place.

Dated this xxxxxxxxxx day of xxxxxx 201*

[signature here]

NICKY COSTIN
Parking and Network Management Business Unit Manager
Regulatory Services

SCHEDULE - PERMIT HOLDERS' PARKING PLACES

<i>No. of parking place (1)</i>	<i>Designated parking place (2)</i>	<i>Permitted hours (3)</i>
***.	HILLSBORO ROAD the north-west side, from the north-eastern wall of No. 31 Hillsboro Road south-westward for a distance of 10.5 metres.	8.30 am to 6.30 pm Monday to Friday
***.	HILLSBORO ROAD the north-west side, from the common boundary of Nos. 25 and 27 Hillsboro Road south-westward for a distance of 14.5 metres.	8.30 am to 6.30 pm Monday to Friday

EXPLANATORY NOTE

(This note is not part of the Order)

This Order splits an existing permit holders' only parking place in Hillsboro Road so as to accommodate the provision of a new 'unlimited stay' disabled person's parking place, in the London Borough of Southwark.



THE COUNCIL OF THE LONDON BOROUGH OF SOUTHWARK

TRAFFIC MANAGEMENT ORDER

20** No. xxx

The London Borough of Southwark (Parking places) (CPZ 'G') (No. **) Order 20**

Made: xx xxxx 20**

Coming into force: xx xxxx 20**

The council of the London Borough of Southwark, after consulting the Commissioner of Police of the Metropolis, in exercise of the powers conferred by sections 45, 46, 49 and 124 of and Part IV of Schedule 9 to the Road Traffic Regulation Act 1984^a, as amended, and of all other powers thereunto enabling, hereby make the following Order:

Citation and commencement

- 1.1 This Order may be cited as the London Borough of Southwark (Parking places) (CPZ 'G') (No. **) Order 20** and shall come into force on xx xxxx 20**.

Interpretation

- 2.1 In this Order:-

"council" means the council of the London Borough of Southwark;

"enactment" means any enactment, whether public general or local, and includes any order, bye-law, rule, regulation, scheme or other instrument having effect by virtue of an enactment; and

"the Order of 2020" means the London Borough of Southwark (Parking places) (CPZ 'G') Order 2020^a.

- 2.2 Any reference in this Order to any enactment shall be construed as a reference to that enactment as amended, applied, consolidated, re-enacted by or as having effect by virtue of any subsequent enactment.
- 2.3 Unless the context otherwise requires, any expression used in this Order which is also used in the Order of 2020 shall have the same meaning as in that Order.

^a LBS 2020/XXX: G Review

Revocation

3.1 Without prejudice to the validity of anything done or to any liability incurred in respect of any act or omission before the coming into force of this Order, the designation by the Order of 2020 of the parking place numbered 126 in Schedule 1 therein is hereby revoked.

Dated this xxxxxxxxxx day of xxxxxx 201*

[signature here]

NICKY COSTIN
Parking and Network Management Business Unit Manager
Regulatory Services

EXPLANATORY NOTE

(This note is not part of the Order)

This Order revokes an existing permit holders' only parking place in Old Jamaica Road so as to accommodate the provision of a new 'unlimited stay' disabled person's parking place, in the London Borough of Southwark.



THE COUNCIL OF THE LONDON BOROUGH OF SOUTHWARK

TRAFFIC MANAGEMENT ORDER

20** No. xxx

The London Borough of Southwark (Parking places) (CPZ 'M1') (No. *) Order 20**

Made: xx

Coming into force: xx

The council of the London Borough of Southwark, after consulting the Commissioner of Police of the Metropolis, in exercise of the powers conferred by sections 45, 46, 49 and 124 of and Part IV of Schedule 9 to the Road Traffic Regulation Act 1984^a, as amended, and of all other powers thereunto enabling, hereby make the following Order:

Citation and commencement

- 1.1 This Order may be cited as the London Borough of Southwark (Parking places) (CPZ 'M1') (No. *) Order 20** and shall come into force on xx xxxxxx 20**.

Interpretation

- 2.1 In this Order:-

“council” means the council of the London Borough of Southwark;

“enactment” means any enactment, whether public general or local, and includes any order, bye-law, rule, regulation, scheme or other instrument having effect by virtue of an enactment;

“the Order of 2014” means The London Borough of Southwark (Parking Places) (CPZ 'M1') (No. 1) Order 2014^b.

- 2.2 Any reference in this Order to any enactment shall be construed as a reference to that enactment as amended, applied, consolidated, re-enacted by or as having effect by virtue of any subsequent enactment.
- 2.3 Unless the context otherwise requires, any expression used in this Order which is also used in the Order of 2014 shall have the same meaning as in that Order.

^a 1984 c.27

^b LBS 2014/104

Revocation

- 3.1 Without prejudice to the validity of anything done or to any liability incurred in respect of any act or omission before the coming into force of this Order the designation by the London Borough of Southwark (Parking places) (CPZ 'M1') (No. 17) Order 2019^c of the parking place numbered 235 in the Schedule therein, is hereby revoked.

Designation of parking place and application of the Order of 2014 thereto

- 4.1 Each area on a highway comprising the length of carriageway of a street specified in column 2 of the Schedule to this Order and bounded on one side of that length by the edge of the carriageway, and having a width throughout of 2 metres, is designated as a parking place.
- 4.2 The provisions of the Order of 2014 (other than Articles 3 and 15) shall apply to each area designated as a parking place by this Order as if in those provisions any reference to a parking place shall include a reference to each area designated as a parking place by this Order, and as if any reference to Schedule 1 to the Order of 2014 included a reference to the Schedule to this Order.

Placing of traffic signs etc.

- 5.1 The council shall:-
- (a) place and maintain traffic signs indicating the limits of each parking place referred to in the Schedule to this Order;
 - (b) place and maintain in or in the vicinity of each parking place referred to in the Schedule to this Order traffic signs indicating that such a parking place may be used during the permitted hours for the leaving only of the vehicles specified in Articles 4.1 and 4.2 of the Order of 2014; and
 - (c) carry out such other works as is reasonably required for the purposes of the satisfactory operation of a parking place.

Dated this xxxxxxxxxx day of xxxxxx 201*

[signature here]

NICKY COSTIN
Parking and Network Management Business Unit Manager
Regulatory Services

^c LBS 2019/055

SCHEDULE - PERMIT HOLDERS' PARKING PLACES

<i>No. of parking place (1)</i>	<i>Designated parking place (2)</i>	<i>Permitted hours (3)</i>
***	BALFOUR STREET the south-west side, from a point 9 metres south-east of a point opposite the south-eastern kerb-line of Chatham Street south-eastward for a distance of 6 metres.	8.30 am to 6.30 pm Monday to Friday
***	BALFOUR STREET the south-west side, from a point 22 metres south-east of a point opposite the south-eastern kerb-line of Chatham Street south-eastward for a distance of 14.5 metres.	8.30 am to 6.30 pm Monday to Friday

EXPLANATORY NOTE

(This note is not part of the Order)

This Order, splits an existing permit holders' parking place in Balfour Street to accommodate the provision of a new 'unlimited stay' disabled person's parking place, in the London Borough of Southwark.



THE COUNCIL OF THE LONDON BOROUGH OF SOUTHWARK

TRAFFIC MANAGEMENT ORDER

20** No. xxx

The London Borough of Southwark (Parking places) (CPZ 'NC') (No. **) Order 20**

Made: xx xxxx 20**

Coming into force: xx xxxx 20**

The council of the London Borough of Southwark, after consulting the Commissioner of Police of the Metropolis, in exercise of the powers conferred by sections 45, 46, 49 and 124 of and Part IV of Schedule 9 to the Road Traffic Regulation Act 1984^a, as amended, and of all other powers thereunto enabling, hereby make the following Order:

Citation and commencement

- 1.1 This Order may be cited as the London Borough of Southwark (Parking places) (CPZ 'NC') (No. **) Order 20** and shall come into force on xx xxxx 20**.

Interpretation

- 2.1 In this Order:-

"council" means the council of the London Borough of Southwark;

"enactment" means any enactment, whether public general or local, and includes any order, bye-law, rule, regulation, scheme or other instrument having effect by virtue of an enactment; and

"the Order of 2008" means the London Borough of Southwark (Parking places) (CPZ 'NC') Order 2008^a.

- 2.2 Any reference in this Order to any enactment shall be construed as a reference to that enactment as amended, applied, consolidated, re-enacted by or as having effect by virtue of any subsequent enactment.
- 2.3 Unless the context otherwise requires, any expression used in this Order which is also used in the Order of 2008 shall have the same meaning as in that Order.

^a LBS 2008/014

Revocation

- 3.1 Without prejudice to the validity of anything done or to any liability incurred in respect of any act or omission before the coming into force of this Order, the designation by the Order of 2008 of the parking place numbered 32 in Schedule 2 therein is hereby revoked.

Designation of parking places and application of the Order of 2008 thereto

- 4.1 Each area on a highway comprising the length of carriageway of a street specified in column (2) of a Schedule to this Order and bounded on one side of that length by the edge of the carriageway, and having a width of 2 metres throughout, is designated as a parking place.
- 4.2 The provisions of the Order of 2008 (other than Articles 3 and 14) shall apply to the areas described in the Schedule to this Order as if in those provisions any reference to a designated parking place or to a parking place shall include a reference to an area designated as a parking place by this Order, and as if any reference to Schedule 2 to the Order of 2008 included a reference to the Schedule to this Order.

Placing of traffic signs, etc.

- 5.1 The council shall:-
- (a) place and maintain traffic signs indicating the limits of each parking place referred to in the Schedule to this Order;
 - (b) place and maintain in or in the vicinity of each parking place referred to in the Schedule to this Order traffic signs indicating that such parking places may be used during the permitted hours for the leaving only of the vehicles specified in Articles 4.1 and 4.3 of the Order of 2008;
 - (c) carry out such other works as is reasonably required for the purposes of the satisfactory operation of a parking place.

Dated this xxxxxxxxxx day of xxxxxx 201*

[signature here]

NICKY COSTIN
Parking and Network Management Business Unit Manager
Regulatory Services

SCHEDULE - PERMIT HOLDERS' PARKING PLACES

<i>No. of parking place (1)</i>	<i>Designated parking place (2)</i>	<i>Permitted hours (3)</i>
***.	GROSVENOR PARK the south-east side of the north-east to south-west arm, from the common boundary of Nos. 93 and 95 Grosvenor Park north-eastward fro a distance of 87 metres.	8.30 am to 6.30 pm Monday to Friday
***.	GROSVENOR PARK the south-east side of the north-east to south-west arm, from the common boundary of Nos. 61 and 63 Grosvenor Park north-eastward fro a distance of 32.5 metres.	8.30 am to 6.30 pm Monday to Friday

EXPLANATORY NOTE

(This note is not part of the Order)

This Order splits an existing permit holders' only parking place in Grosvenor Park so as to accommodate the provision of a new 'unlimited stay' disabled person's parking place, in the London Borough of Southwark.



THE COUNCIL OF THE LONDON BOROUGH OF SOUTHWARK

TRAFFIC MANAGEMENT ORDER

20** No. xxx

The London Borough of Southwark (Parking places) (CPZ 'P') (No. *) Order 20**

Made: xx xxxxx 20**

Coming into force: xx xxxxx 20**

The council of the London Borough of Southwark, after consulting the Commissioner of Police of the Metropolis, in exercise of the powers conferred by sections 45, 46, 49 and 124 of and Part IV of Schedule 9 to the Road Traffic Regulation Act 1984^a, as amended, and of all other powers thereunto enabling, hereby make the following Order:

Citation and commencement

- 1.1 This Order may be cited as the London Borough of Southwark (Parking Places) (CPZ 'P') (No. *) Order 20** and shall come into force on xx xxxxx 20**.

Interpretation

- 2.1 In this Order:-

“council” means the council of the London Borough of Southwark;

“enactment” means any enactment, whether public general or local, and includes any order, bye-law, rule, regulation, scheme or other instrument having effect by virtue of an enactment; and

“the Order of 2018” means The London Borough of Southwark (Parking Places) (CPZ 'P') (No. 1) Order 2018^b.

- 2.2 Any reference in this Order to any enactment shall be construed as a reference to that enactment as amended, applied, consolidated, re-enacted by or as having effect by virtue of any subsequent enactment.
- 2.3 Unless the context otherwise requires, any expression used in this Order which is also used in the Order of 2018 shall have the same meaning as in that Order.

^a 1984 c.27

^b LBS 2018/243

Revocation

- 3.1 Without prejudice to the validity of anything done or to any liability incurred in respect of any act or omission before the coming into force of this Order, the designation by the Order of 2018 of the parking place numbered 50 in Schedule 1 therein, is hereby revoked.

Designation of parking places and application of the Order of 2018 thereto

- 4.1 Each area on a highway comprising the length of carriageway of a street specified in column 2 of the Schedule to this Order and bounded on one side of that length by the edge of the carriageway, and having a width throughout of 2 metres, is designated as a parking place.
- 4.2 The provisions of the Order of 2018 (other than Articles 3, 16 and 17) shall apply to each area designated as a parking place by this Order as if in those provisions any reference to a designated parking place or to a parking place shall include a reference to the area designated as a parking place by this Order and, as if any reference to Schedule 1 to the Order of 2018 included a reference to the Schedule to this Order.

Placing of traffic signs etc.

- 5.1 The council shall:-
- (a) place and maintain traffic signs indicating the limits of each parking place referred to in the Schedule to this Order;
 - (b) place and maintain in or in the vicinity of each parking place referred to in the Schedule to this Order traffic signs indicating that such a parking place may be used during the permitted hours for the leaving only of the vehicles specified in Articles 4.1 and 4.2 of the Order of 2018; and
 - (c) carry out such other works as is reasonably required for the purposes of the satisfactory operation of a parking place.

Dated this xxxxxxxxxx day of xxxxxx 201*

[signature here]

NICKY COSTIN
Parking and Network Management Business Unit Manager
Regulatory Services

SCHEDULE – PERMIT HOLDERS' PARKING PLACES

<i>No. of parking place</i> (1)	<i>Designated parking place</i> (2)	<i>Permitted hours</i> (3)
**	DANECROFT ROAD the south-west side, from a point 7 metres north-west of the common boundary of Nos. 2 and 4 Danecroft Road south-eastward for a distance of 89 metres.	12 noon to 2 pm Monday to Friday
**	DANECROFT ROAD the south-west side, from the common boundary of Nos. 30 and 32 Danecroft Road south-eastward for a distance of 149.5 metres.	12 noon to 2 pm Monday to Friday

EXPLANATORY NOTE

(This note is not part of the Order)

This Order splits an existing permit holders' only parking place in Danecroft Road so as to accommodate the provision of a new 'unlimited stay' disabled person's parking place, in the London Borough of Southwark.



THE COUNCIL OF THE LONDON BOROUGH OF SOUTHWARK

TRAFFIC MANAGEMENT ORDER

20** No. xxx

The London Borough of Southwark (Parking places) (CPZ 'PW') (No. *) Order 20**

Made: xx xxxxxxxx 20**

Coming into force: xx xxxxxxxx 20**

The council of the London Borough of Southwark, after consulting the Commissioner of Police of the Metropolis, in exercise of the powers conferred by sections 45, 46, 49 and 124 of and Part IV of Schedule 9 to the Road Traffic Regulation Act 1984^a, as amended, and of all other powers thereunto enabling, hereby make the following Order:

Citation and commencement

- 1.1 This Order may be cited as the London Borough of Southwark (Parking Places) (CPZ 'PW') (No. *) Order 20** and shall come into force on xx xxxxxxxx 20**.

Interpretation

- 2.1 In this Order:-

“council” means the council of the London Borough of Southwark;

“enactment” means any enactment, whether public general or local, and includes any order, bye-law, rule, regulation, scheme or other instrument having effect by virtue of an enactment; and

“the Order of 2020” means The London Borough of Southwark (Parking Places) (CPZ 'PW') (No. 1) Order 2020^b.

- 2.2 Any reference in this Order to any enactment shall be construed as a reference to that enactment as amended, applied, consolidated, re-enacted by or as having effect by virtue of any subsequent enactment.
- 2.3 Unless the context otherwise requires, any expression used in this Order which is also used in the Order of 2020 shall have the same meaning as in that Order.

^a 1984 c.27

^b LBS 2020/033

Revocation

- 3.1 Without prejudice to the validity of anything done or to any liability incurred in respect of any act or omission before the coming into force of this Order the designation by the Order of 2020 of the parking places numbered 31, 103, 151 and 156 in Schedule 1 therein, are hereby revoked.

Designation of parking places and application of the Order of 2020 thereto

- 4.1 Each area on a highway comprising the length of carriageway of a street specified in column 2 of the Schedule to this Order and bounded on one side of that length by the edge of the carriageway, and having a width throughout of 2 metres, is designated as a parking place.
- 4.2 The provisions of the Order of 2020 (other than Articles 3, 16 and 17) shall apply to each area designated as a parking place by this Order as if in those provisions any reference to a designated parking place or to a parking place shall include a reference to the area designated as a parking place by this Order, and as if any reference to Schedule 1 to the Order of 2020 included a reference to the Schedule to this Order.

Placing of traffic signs etc.

- 5.1 The council shall:-
- (a) place and maintain traffic signs indicating the limits of each parking place referred to in the Schedule to this Order;
 - (b) place and maintain in or in the vicinity of each parking place referred to in the Schedule to this Order traffic signs indicating that such a parking place may be used during the permitted hours for the leaving only of the vehicles specified in Articles 4.1 and 4.2 of the Order of 2020; and
 - (c) carry out such other works as is reasonably required for the purposes of the satisfactory operation of a parking place.

Dated this xxxxxxxxxx day of xxxxxx 201*

[signature here]

NICKY COSTIN
Parking and Network Management Business Unit Manager
Regulatory Services

SCHEDULE - PERMIT HOLDERS' PARKING PLACES

<i>No. of parking place (1)</i>	<i>Designated parking place (2)</i>	<i>Permitted hours (3)</i>
***.	BELLENDEN ROAD the south-east side, from a point 2 metres south-west of the common boundary of Nos. 167 and 169 Bellenden Road south-westward for a distance of 22.5 metres.	9 am to 11 am Monday to Friday
***.	BELLENDEN ROAD the south-east side, from a point 2 metres south-west of the common boundary of Nos. 179 and 181 Bellenden Road south-westward for a distance of 128 metres.	9 am to 11 am Monday to Friday
***.	KESTON ROAD the north-east side, from the south-eastern wall of No. 1 Keston Road south-eastward for a distance of 7 metres.	9 am to 11 am Monday to Friday
***.	OXENFORD STREET the north-west and north-east side, from a point 10 metres north-east of the north-eastern kerb-line of Bellenden Road north-eastward and south-eastward for a distance of 50 metres.	9 am to 11 am Monday to Friday
***.	OXENFORD STREET the north-east side, from the common boundary of Nos. 27 and 29 Oxenford Street south-eastward for a distance of 10.5 metres.	9 am to 11 am Monday to Friday
***.	SOAMES STREET the north-west side, from the south-western wall of No. 1 Soames Street north-eastward for a distance of 6 metres.	9 am to 11 am Monday to Friday
***.	SOAMES STREET the north-west side, from a point 1.5 metres north-east of the common boundary of Nos. 3 and 5 Soames Street north-eastward for a distance of 59 metres.	9 am to 11 am Monday to Friday

EXPLANATORY NOTE

(This note is not part of the Order)

This Order splits existing permit holders' only parking places in Bellenden Road, Oxenford Street and Soames Street; and reduces in length an existing permit holders' only parking place in Keston Road so as to accommodate the provision of a new 'unlimited stay' disabled person's parking place, in the London Borough of Southwark.



THE COUNCIL OF THE LONDON BOROUGH OF SOUTHWARK

TRAFFIC MANAGEMENT ORDER

20** No. ***

The London Borough of Southwark (Parking places) (CPZ 'R') (No. *) Order 20**

Made: xx xxxxxx 20**

Coming into force: xx xxxxxx 20**

The council of the London Borough of Southwark, after consulting the Commissioner of Police of the Metropolis, in exercise of the powers conferred by sections 45, 46, 49 and 124 of and Part IV of Schedule 9 to the Road Traffic Regulation Act 1984^a, as amended, and of all other powers thereunto enabling, hereby make the following Order:

Citation and commencement

- 1.1 This Order may be cited as The London Borough of Southwark (Parking places) (CPZ 'R') (No. *) Order 20** and shall come into force on xx xxxxxx 20**.

Interpretation

- 2.1 In this Order:-

"council" means the council of the London Borough of Southwark;

"enactment" means any enactment, whether public general or local, and includes any order, bye-law, rule, regulation, scheme or other instrument having effect by virtue of an enactment; and

"the Order of 2019" means The London Borough of Southwark (Parking places) (CPZ 'R') (No. 1) Order 2019^b.

- 2.2 Any reference in this Order to any enactment shall be construed as a reference to that enactment as amended, applied, consolidated, re-enacted by or as having effect by virtue of any subsequent enactment.
- 2.3 Unless the context otherwise requires, any expression used in this Order which is also used in the Order of 2019 shall have the same meaning as in that Order.

^a 1984 c.27

^b LBS 2019/123

Revocation

- 3.1 Without prejudice to the validity of anything done or to any liability incurred in respect of any act or omission before the coming into force of this Order, the designation by the Order of 2019 of the parking place numbered 12 in Schedule 1 therein, is hereby revoked.

Dated this xxxxxxxxxx day of xxxxxx 201*

[signature here]

NICKY COSTIN
Parking and Network Management Business Unit Manager
Regulatory Services

EXPLANATORY NOTE

(This note is not part of the Order)

This Order removes an existing permit holders' parking place in Branch Street, so as to accommodate new 'unlimited stay' disabled persons' parking places, in the London Borough of Southwark.



THE COUNCIL OF THE LONDON BOROUGH OF SOUTHWARK

TRAFFIC MANAGEMENT ORDER

20** No. xxx

The London Borough of Southwark (Parking places) (CPZ 'SEB') (No. *) Order 20**

Made: xx xxxx 20**

Coming into force: xx xxxx 20**

The council of the London Borough of Southwark, after consulting the Commissioner of Police of the Metropolis, in exercise of the powers conferred by sections 45, 46, 49 and 124 of and Part IV of Schedule 9 to the Road Traffic Regulation Act 1984^a, as amended, and of all other powers thereunto enabling, hereby make the following Order:

Citation and commencement

- 1.1 This Order may be cited as the London Borough of Southwark (Parking places) (CPZ 'SEB') (No. *) Order 20** and shall come into force on xx xxxx 20**.

Interpretation

- 2.1 In this Order:-

"council" means the council of the London Borough of Southwark;

"enactment" means any enactment, whether public general or local, and includes any order, bye-law, rule, regulation, scheme or other instrument having effect by virtue of an enactment; and

"the Order of 2020" means the London Borough of Southwark (Parking places) (CPZ 'SEB') (No. 1) Order 2020^a.

- 2.2 Any reference in this Order to any enactment shall be construed as a reference to that enactment as amended, applied, consolidated, re-enacted by or as having effect by virtue of any subsequent enactment.
- 2.3 Unless the context otherwise requires, any expression used in this Order which is also used in the Order of 2020 shall have the same meaning as in that Order.

^a LBS 2020/xxx CPZ SEB

Revocation

- 3.1 Without prejudice to the validity of anything done or to any liability incurred in respect of any act or omission before the coming into force of this Order, the designation by the Order of 2020 of the parking places numbered 21 and 26 in Schedule 1 therein, are hereby revoked.

Designation of parking places and application of the Order of 2020 thereto

- 4.1 Each area on a highway comprising the length of carriageway of a street specified in column (2) of the Schedule to this Order and bounded on one side of that length by the edge of the carriageway, and having a width of 2 metres throughout, is designated as a parking place.
- 4.2 The provisions of the Order of 2020 (other than Articles 3, 16 and 17) shall apply to the areas described in the Schedule to this Order as if in those provisions any reference to a designated parking place or to a parking place shall include a reference to an area designated as a parking place by this Order, and as if any reference to Schedule 1 to the Order of 2020 included a reference to the Schedule to this Order.

Placing of traffic signs, etc.

- 5.1 The council shall:-
- (a) place and maintain traffic signs indicating the limits of each parking place referred to in the Schedule to this Order;
 - (b) place and maintain in or in the vicinity of each parking place referred to in the Schedule to this Order traffic signs indicating that such parking places may be used during the permitted hours for the leaving only of the vehicles specified in Articles 4.1 and 4.2 of the Order of 2020;
 - (c) carry out such other works as is reasonably required for the purposes of the satisfactory operation of a parking place.

Dated this xxxxxxxxxx day of xxxxxx 201*

[signature here]

NICKY COSTIN
Parking and Network Management Business Unit Manager
Regulatory Services

SCHEDULE - PERMIT HOLDERS' PARKING PLACES

<i>No. of parking place (1)</i>	<i>Designated parking place (2)</i>	<i>Permitted hours (3)</i>
***.	CAMILLA ROAD the east side, from the northern wall of Nos. 4/18 Thurland House southward for a distance of 6.5 metres	8.30 am to 6.30 pm Monday to Friday

EXPLANATORY NOTE

(This note is not part of the Order)

This Order, removes an existing permit holders' only parking place in Camilla Road and an reduces in length another existing permit holders' only parking place in Camilla Road, so as to accommodate the provision of a new 'unlimited stay' disabled person's parking place, in the London Borough of Southwark.



THE COUNCIL OF THE LONDON BOROUGH OF SOUTHWARK

TRAFFIC MANAGEMENT ORDER

20** No. ***

London Borough of Southwark (Waiting and loading restrictions)
(Amendment No. **) Order 20**

Made: xx xxxx 201*

Coming into force: xx xxxx 201*

The council of the London Borough of Southwark, after consulting the Commissioner of Police of the Metropolis, in exercise of the powers conferred by sections 6 and 124 of and Part IV of Schedule 9 to the Road Traffic Regulation Act 1984^a, as amended, and of all other powers thereunto enabling, hereby make the following Order:

Citation and commencement

- 1.1 This Order may be cited as The London Borough of Southwark (Waiting and loading restrictions) (Amendment No. *) Order 20** and shall come into force on xx xxxx 20**.

Interpretation

- 2.1 In this Order:-

"council" means the council of the London Borough of Southwark;

"enactment" means any enactment, whether public general or local, and includes any order, bye-law, rule, regulation, scheme or other instrument having effect by virtue of an enactment; and

"the Order of 2015" means the London Borough of Southwark (Waiting and loading restrictions) Consolidation Order 2015^b, as amended;

- 2.2 Any reference in this Order to any enactment shall be construed as a reference to that enactment as amended, applied, consolidated, re-enacted by or as having effect by virtue of any subsequent enactment.
- 2.3 Unless the context otherwise requires, any expression used in this Order which is also used in the Order of 2015 shall have the same meaning as in that Order.

^a 1984 c.27

^b LBS 2015/082

Amendment of the Order of 2015

- 3.1 Without prejudice to the validity of anything done, or to any liability incurred in respect of any act or omission before the coming into force of this Order, the Order of 2015 shall have effect as though:
- (a) the items numbered 310, 317, 321 and 709 in Schedule 1 to that Order is substituted the item similarly numbered and set out in columns 1, 2 and 3 of the Schedule to this Order; and
 - (b) the item numbered 1088 in Schedule 2 to the London Borough of Southwark (Waiting and loading restrictions) (Amendment No. 2) Order 2015^c is substituted the item similarly numbered and set out in columns 1, 2 and 3 of the Schedule to this Order.

Revocation

- 4.1 Without prejudice to the validity of anything done or to any liability incurred in respect of any act or omission before the coming into force of this Order, the London Borough of Southwark (Prohibition of Vehicles and Waiting Restrictions) (North Cross Road Market) Traffic Order 2017^d shall have effect as though Articles 4.1 and the item numbered 1 in Schedule 1 therein, were omitted.

Dated this xxxxxxxxxxxx day of xxxxxx 201*

[signature here]

NICKY COSTIN
Parking and Network Management Business Unit Manager
Regulatory Services

^c LBS 2015/093

^d LBS 2017/093

SCHEDULE – WAITING RESTRICTIONS
(*SUBSTITUTION to Schedule 1 to the Order of 2015*)

<i>Item No.</i> (1)	<i>Street</i> (2)	<i>Prescribed hours</i> (3)
124.	BRANCH STREET	
	(a) the north-west side	
	(i) between the north-eastern kerb-line of Southampton Way and a point 15 metres north-east of that kerb-line;	At any time
	(ii) between a point 22 metres north-east of the north-eastern kerb-line of Southampton Way and a point 18 metres south-west of the south-western kerb-line of Chandler Way;	At any time
	(iii) between the south-western kerb-line of Chandler Way and a point 7 metres south-west of that kerb-line;	At any time
	(iv) so much else as is public highway as does not lie within those lengths of street specified above;	8.30 am to 6.30 pm Monday to Friday
	(b) the south-east side.	At any time

EXPLANATORY NOTE

(This note is not part of the Order)

This Order amends existing lengths of 'at any time' waiting restrictions in Danecroft Road, Downtown Road, Dulwich Wood Avenue, Dunstons Road and North Cross Road so as to accommodate the provision of new cycle hangars in the carriageway of the above streets, in the London Borough of Southwark.