

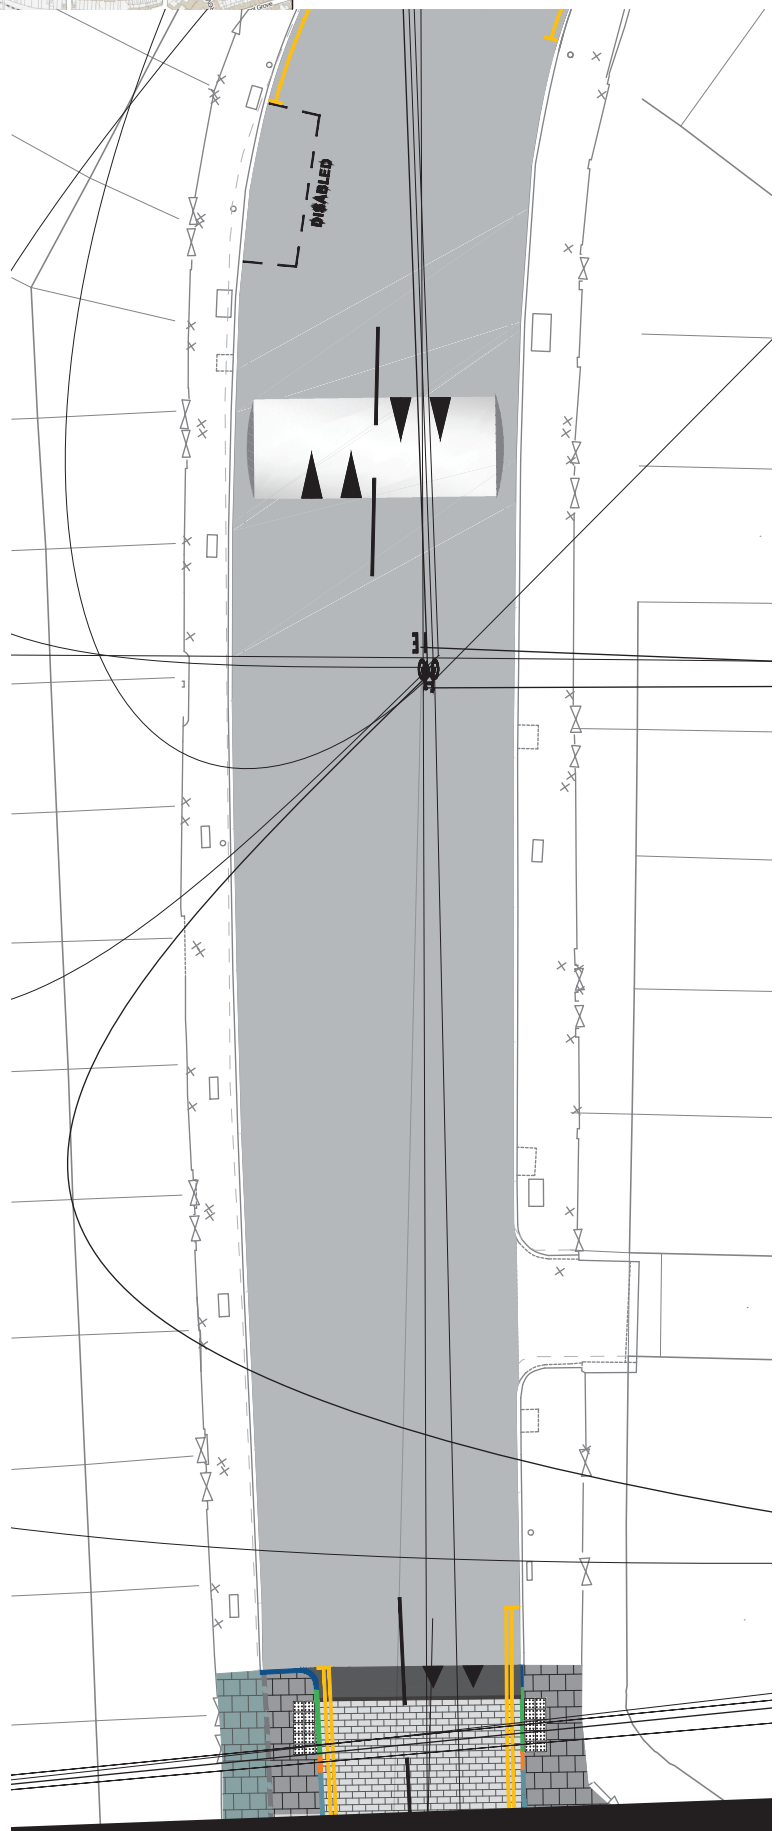
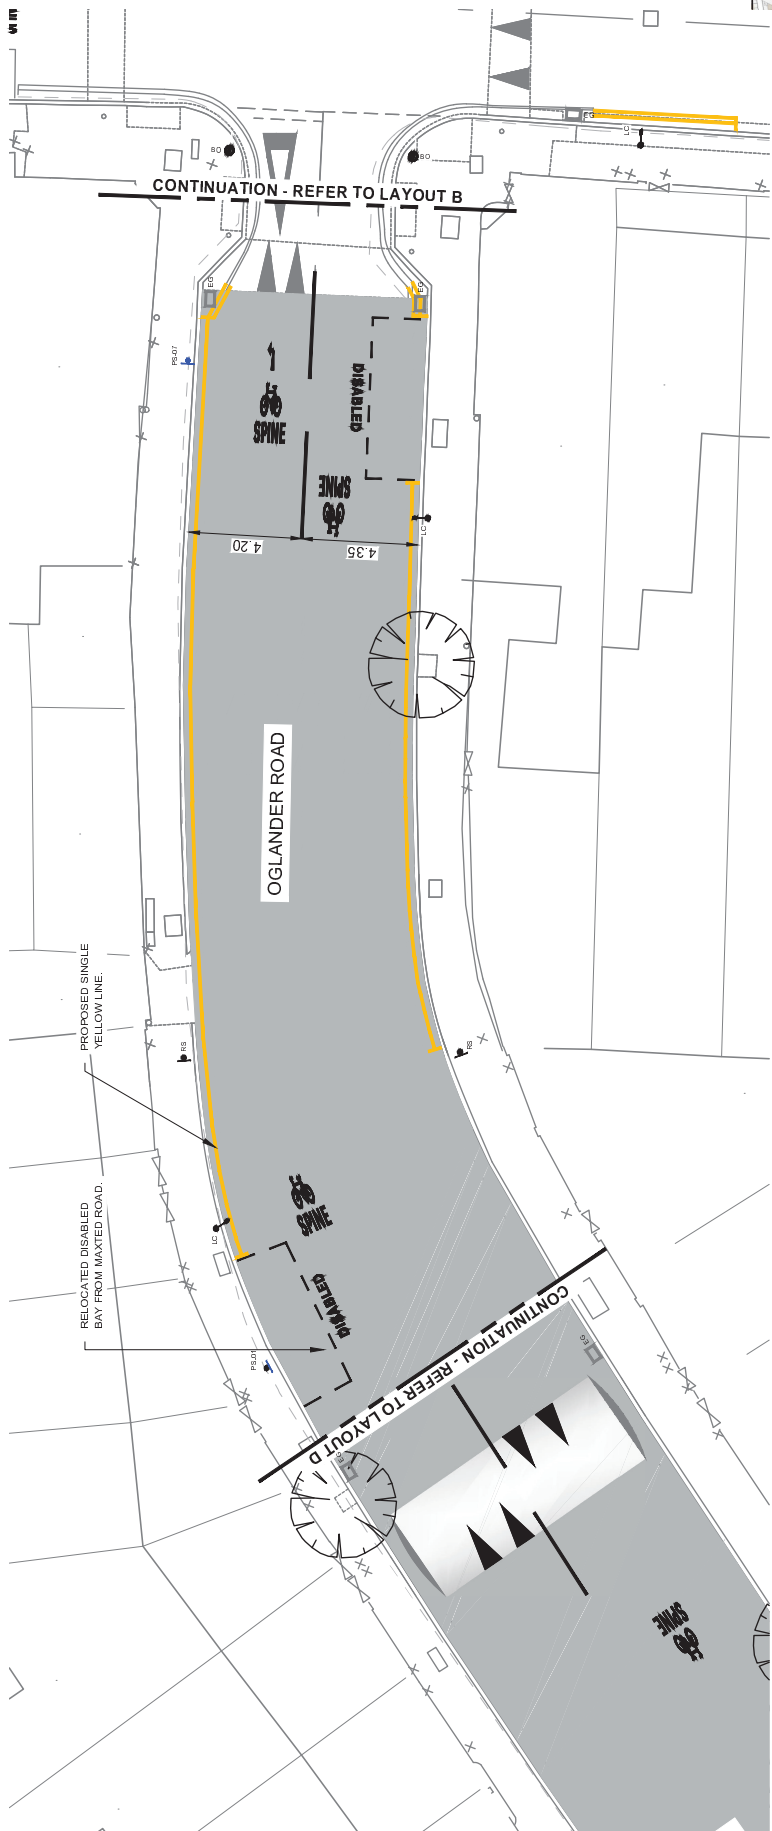



LOCATION PLAN




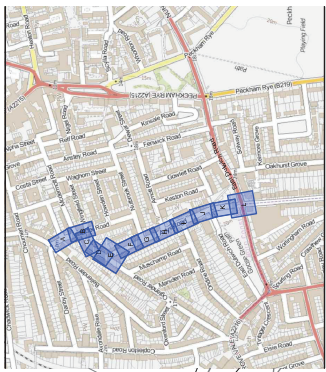


LAYOUT F

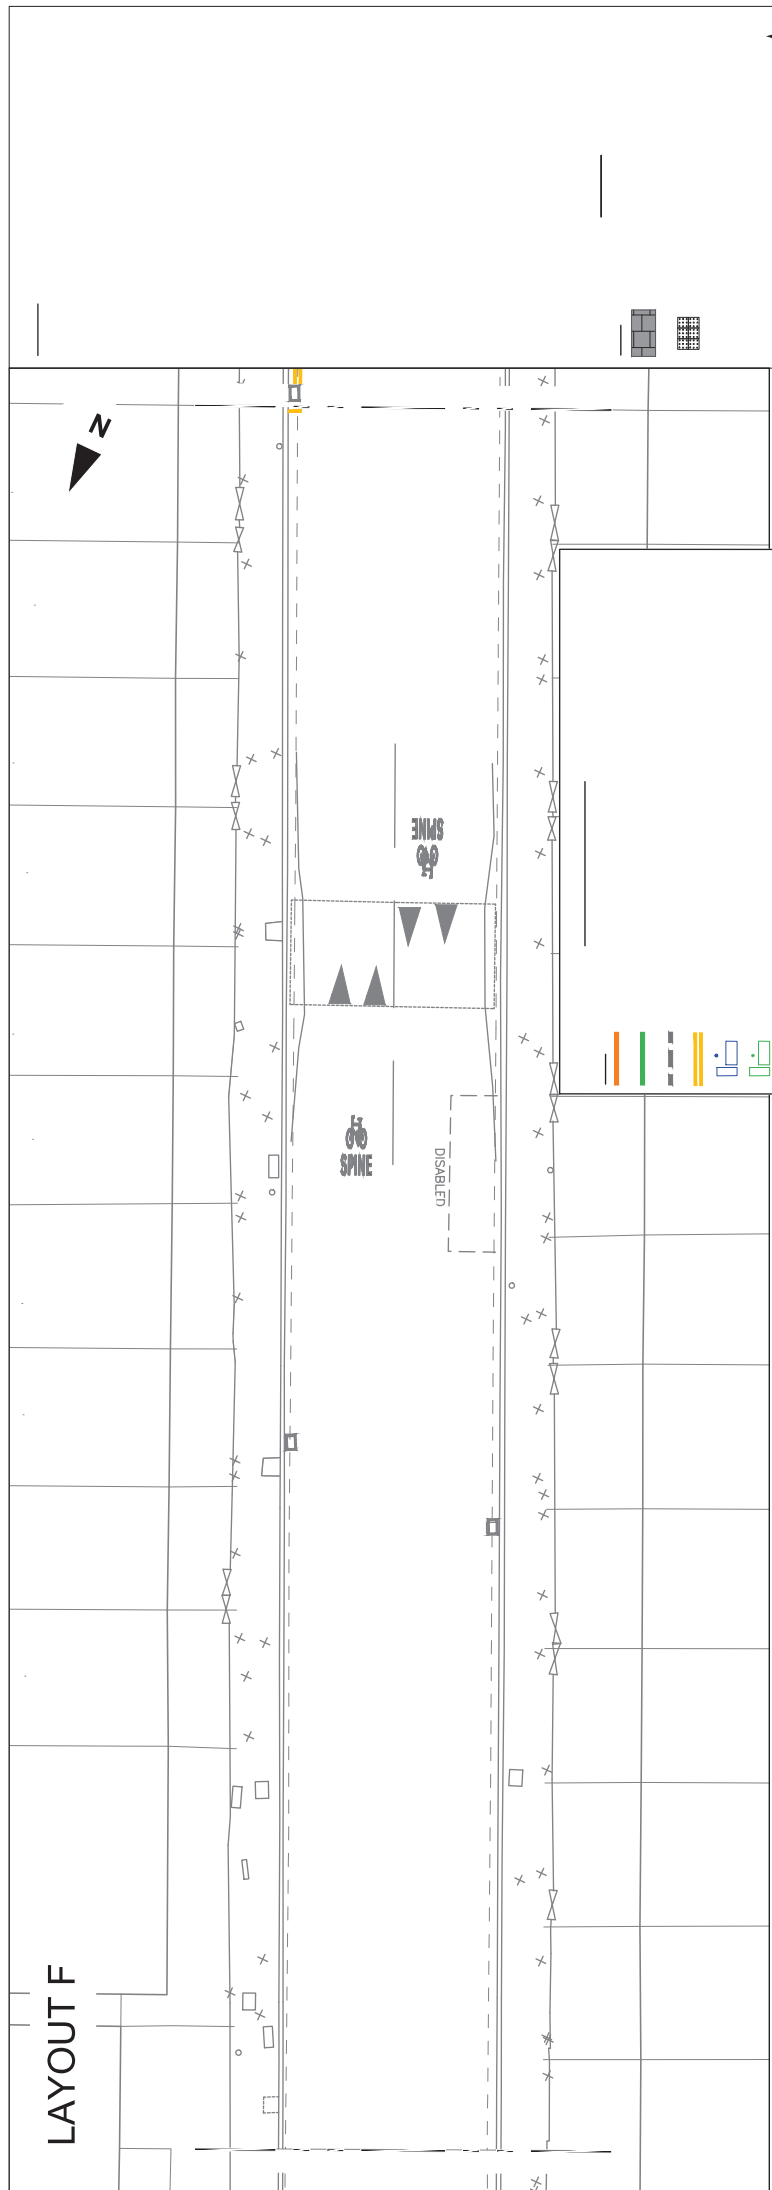


LAYOUT G

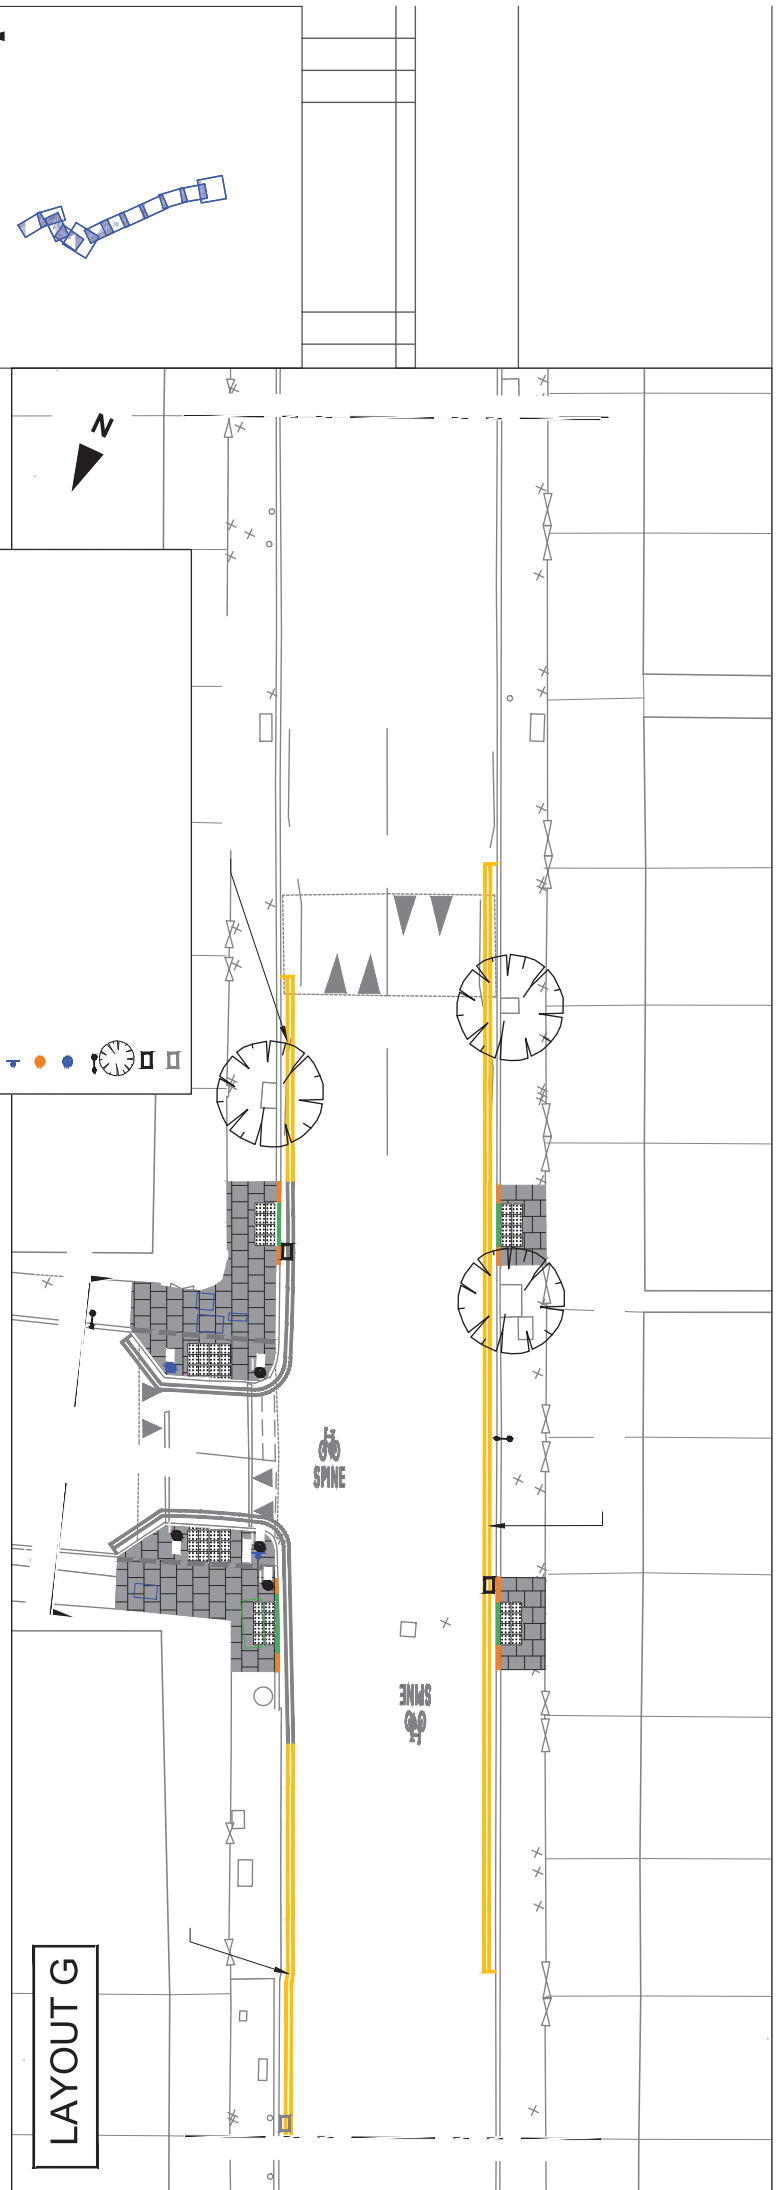


 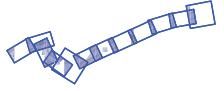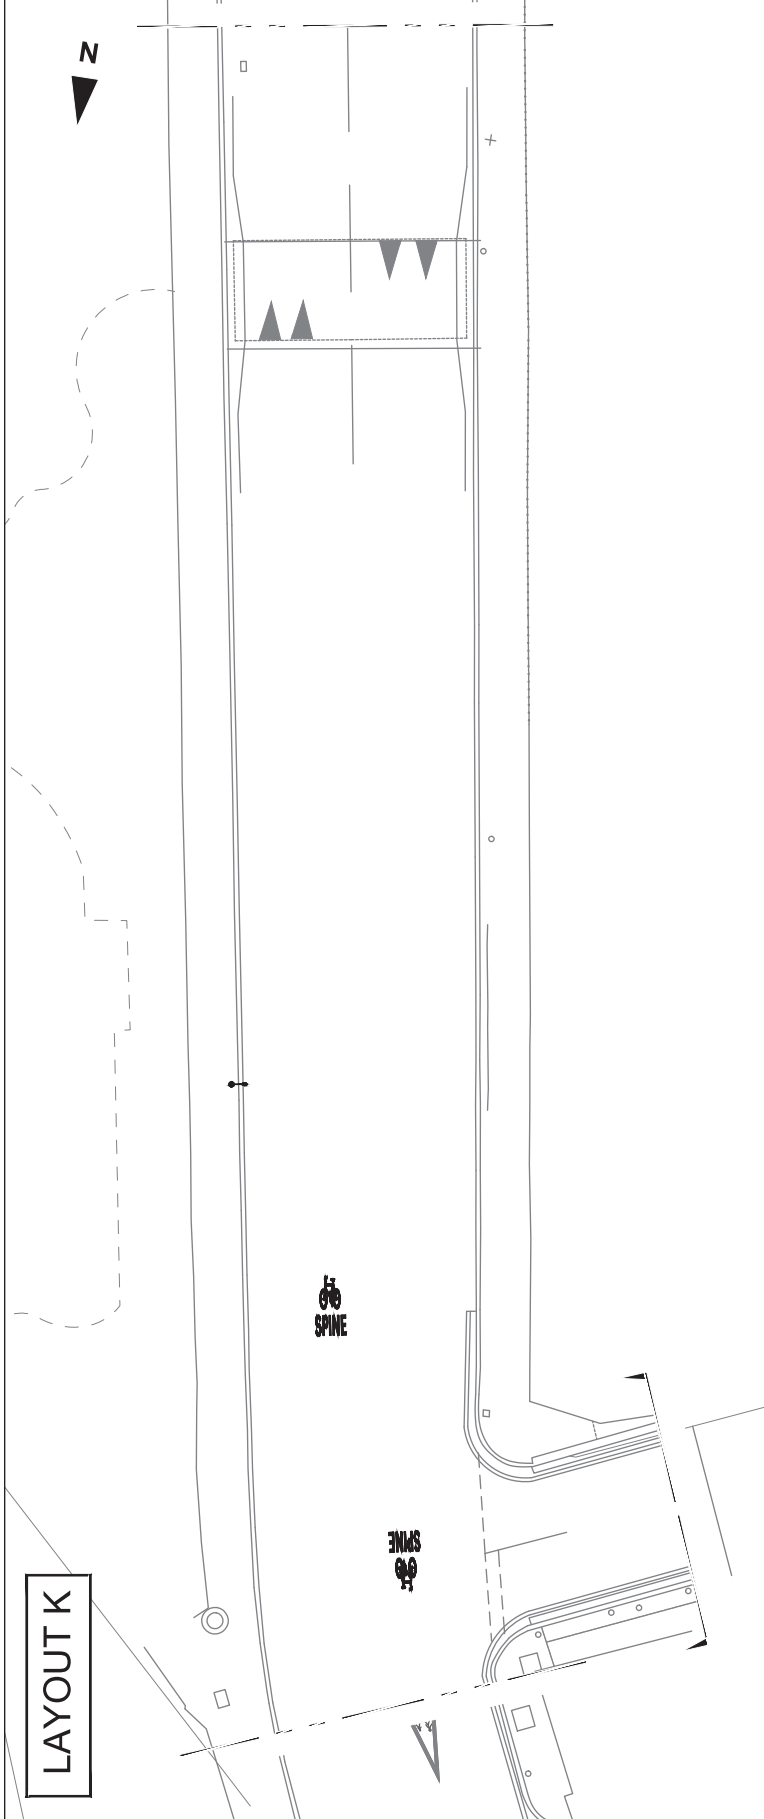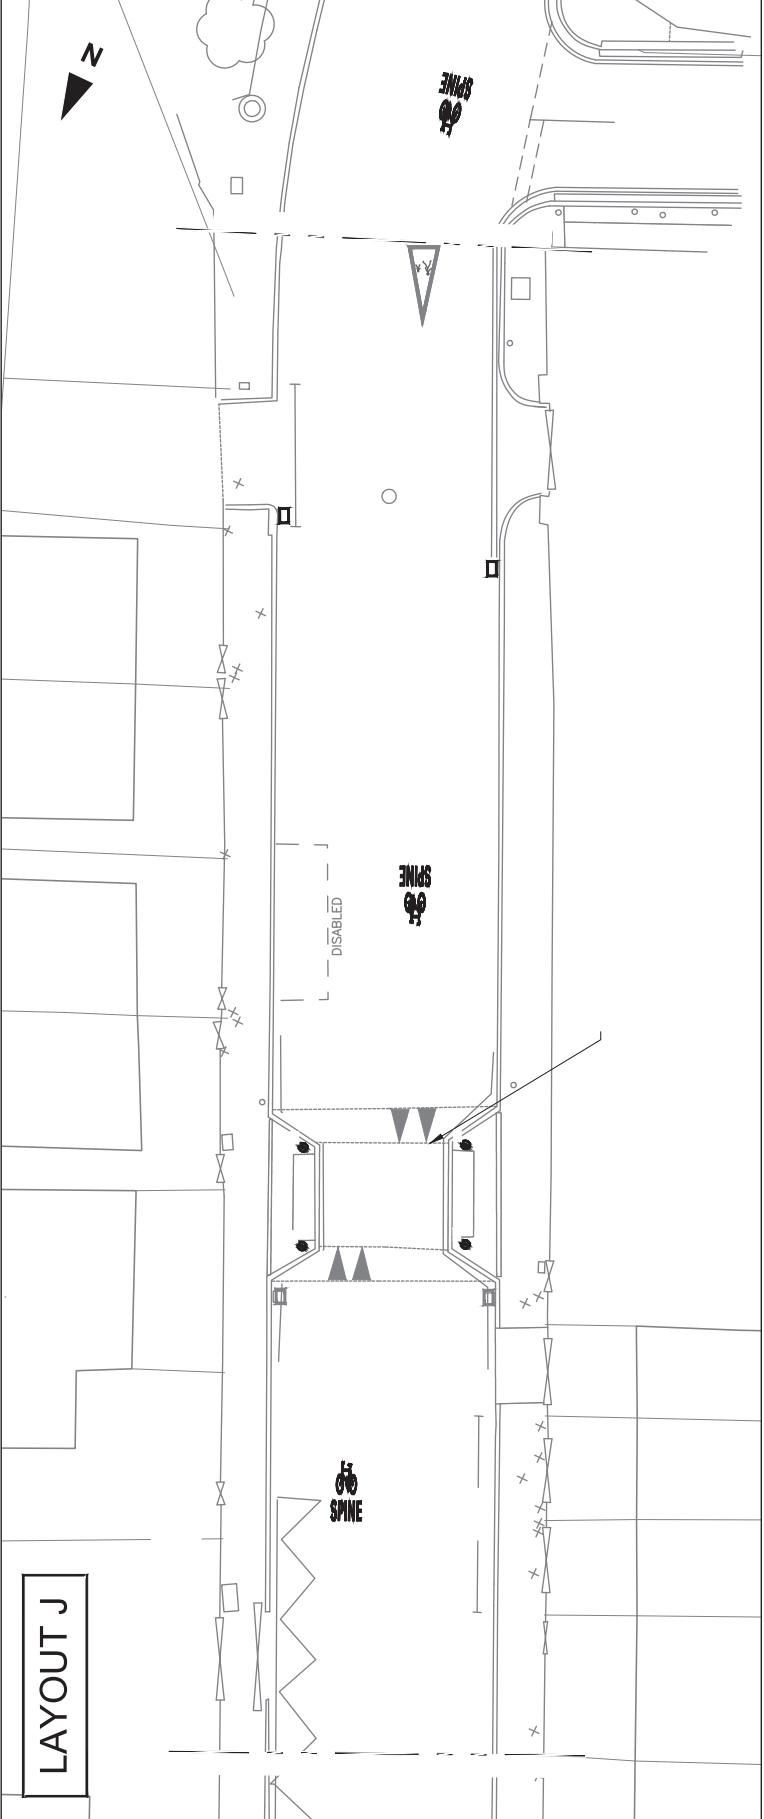

LAYOUT L

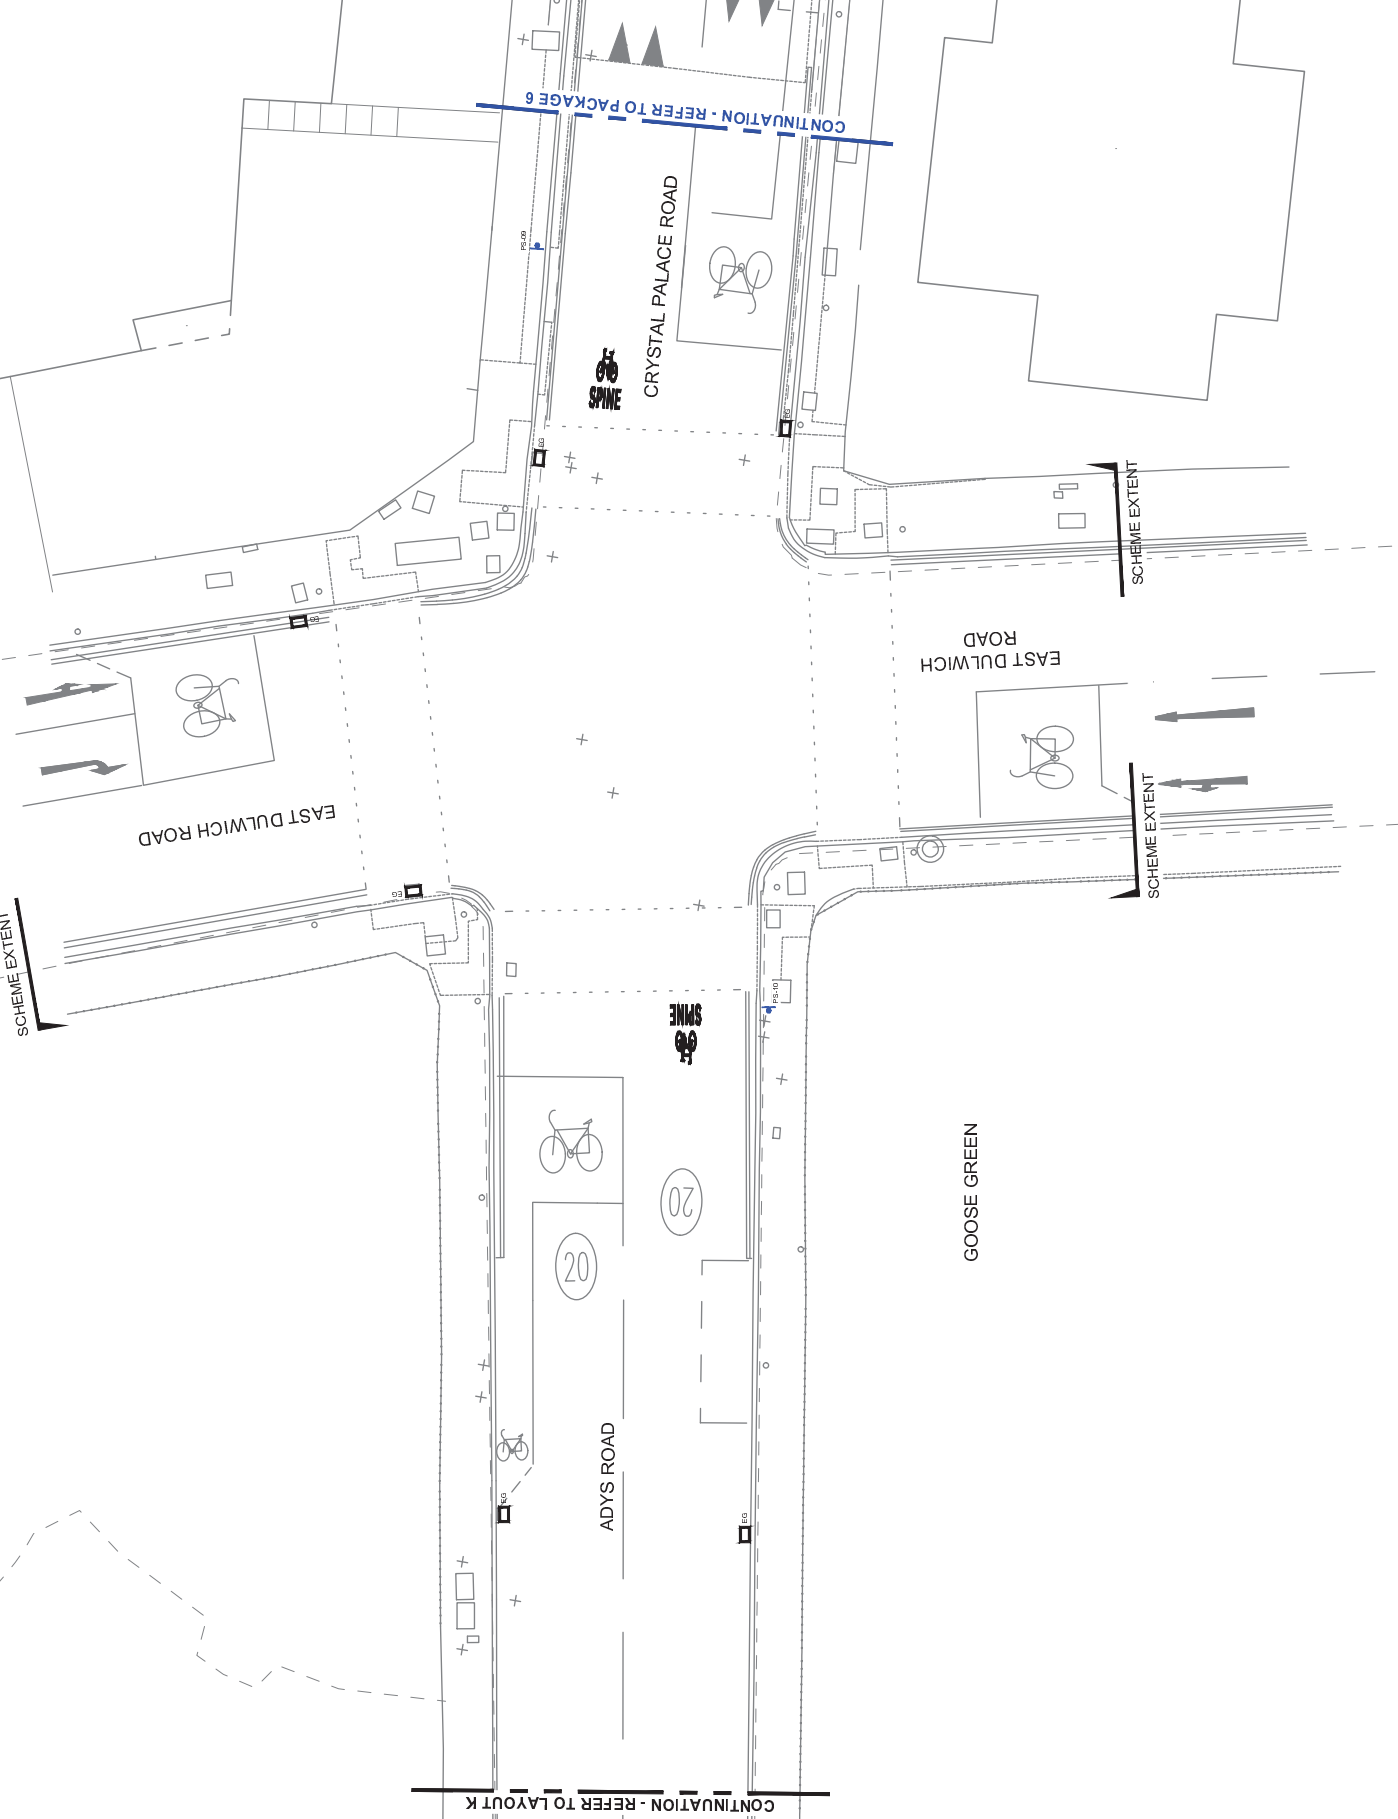

LOCATION PLAN

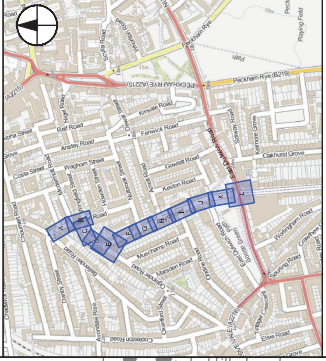

Highways Act
Southwark Council
Shaping Southwark's Highways