

Job title
 Review of SINC: (OS55)
 Albion Channel
 TEC Job no. 140528

Client
 Southwark LB

Drawing title
 PROPOSED CHANGES TO
 SINC BOUNDARY MAP


Page 1 of 24 Scale (at A3) 1:2,550

Date of survey 2014-2015





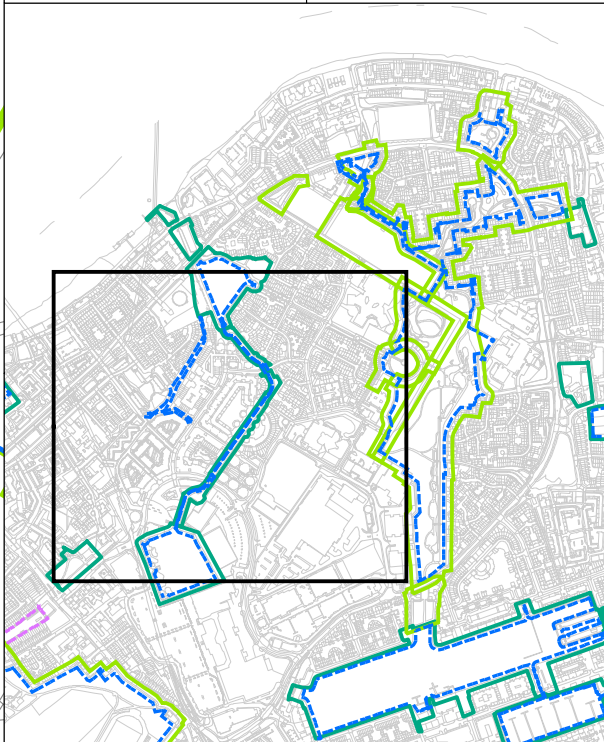


Surveyor Various


Drawn JD/GS Checked GS/CC

Approved RW Date 05/05/2015




KEY





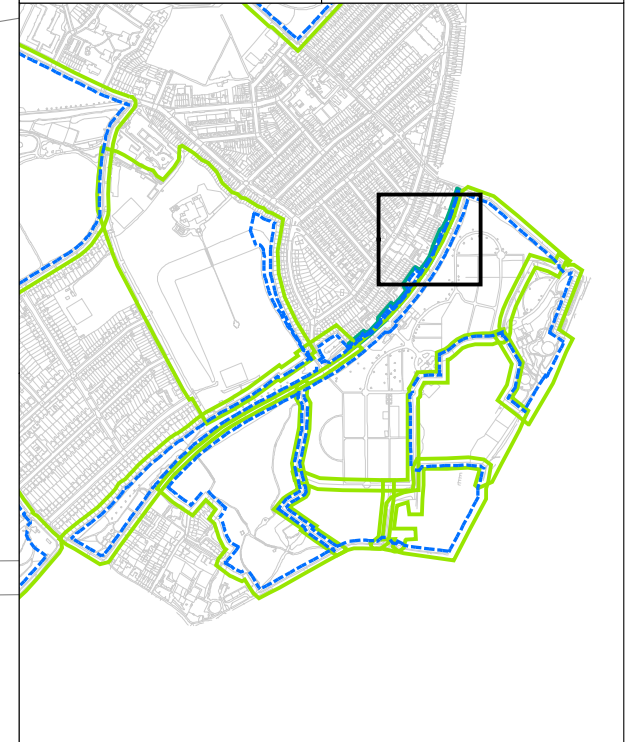


 GiGL Borough SINC	 Proposed SINC
 Proposed exclusion to site	 Proposed inclusion to site
 Borough Open Land	 Other Open Space
 Metropolitan Open Land	




Job title		Review of SINC: (OS144) Brenchley Gardens TEC Job no. 140528	
Client		Southwark LB	
Drawing title PROPOSED CHANGES TO SINC BOUNDARY MAP			
Page	2 of 24	Scale (at A3)	1:600
Date of survey 2014-2015			
Surveyor Various			
Drawn	JD/GS	Checked	GS/CC
Approved	RW	Date	05/05/2015




KEY

 GiGL Borough SINC	 Proposed SINC
 Proposed exclusion to site	 Proposed inclusion to site
 Borough Open Land	 Other Open Space
 Metropolitan Open Land	







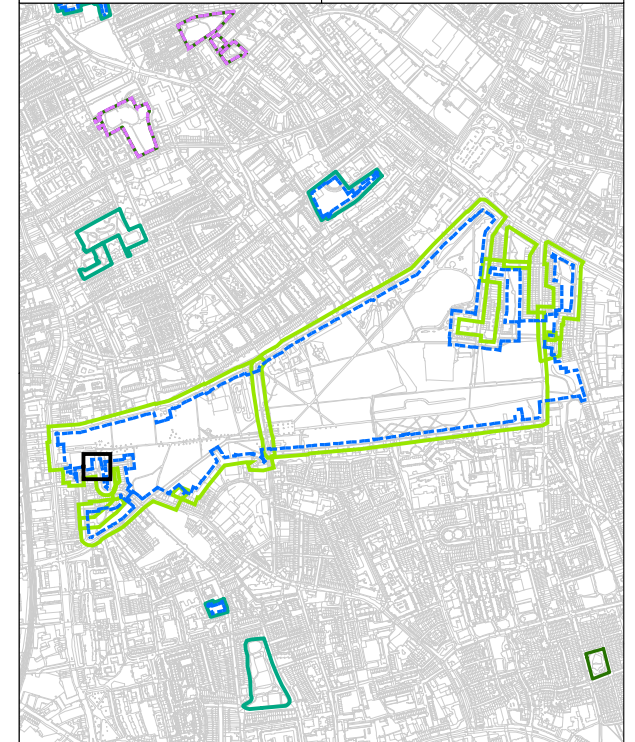



0 60 Metres

Job title		Review of SINCs: (OS91) Burgess Park TEC Job no. 140528	
Client		Southwark LB	
Drawing title PROPOSED CHANGES TO SINC BOUNDARY MAP			
Page	3 of 24	Scale (at A3)	1:150
Date of survey 2014-2015			
Surveyor Various			
Drawn	JD/GS	Checked	GS/CC
Approved	RW	Date	05/05/2015





KEY

 GiGL Borough SINCs	 Proposed SINC
 Proposed exclusion to site	 Proposed inclusion to site
 Borough Open Land	 Other Open Space
 Metropolitan Open Land	

N





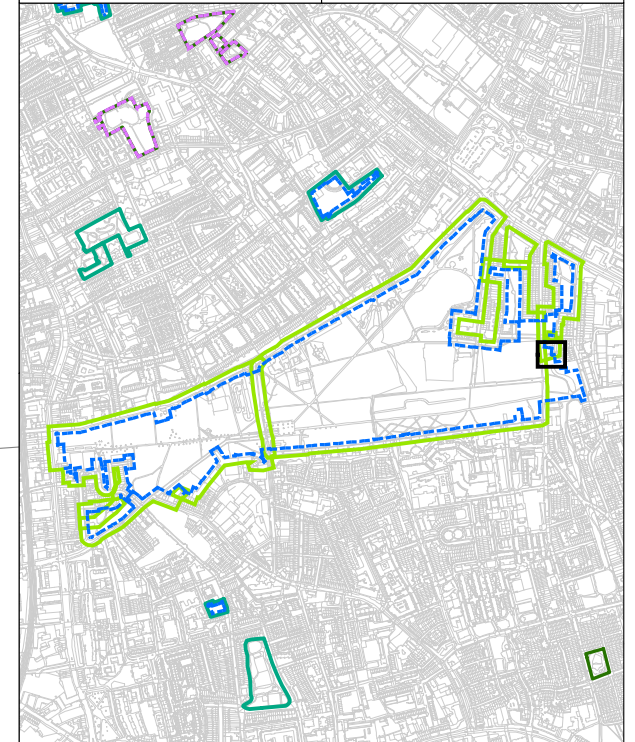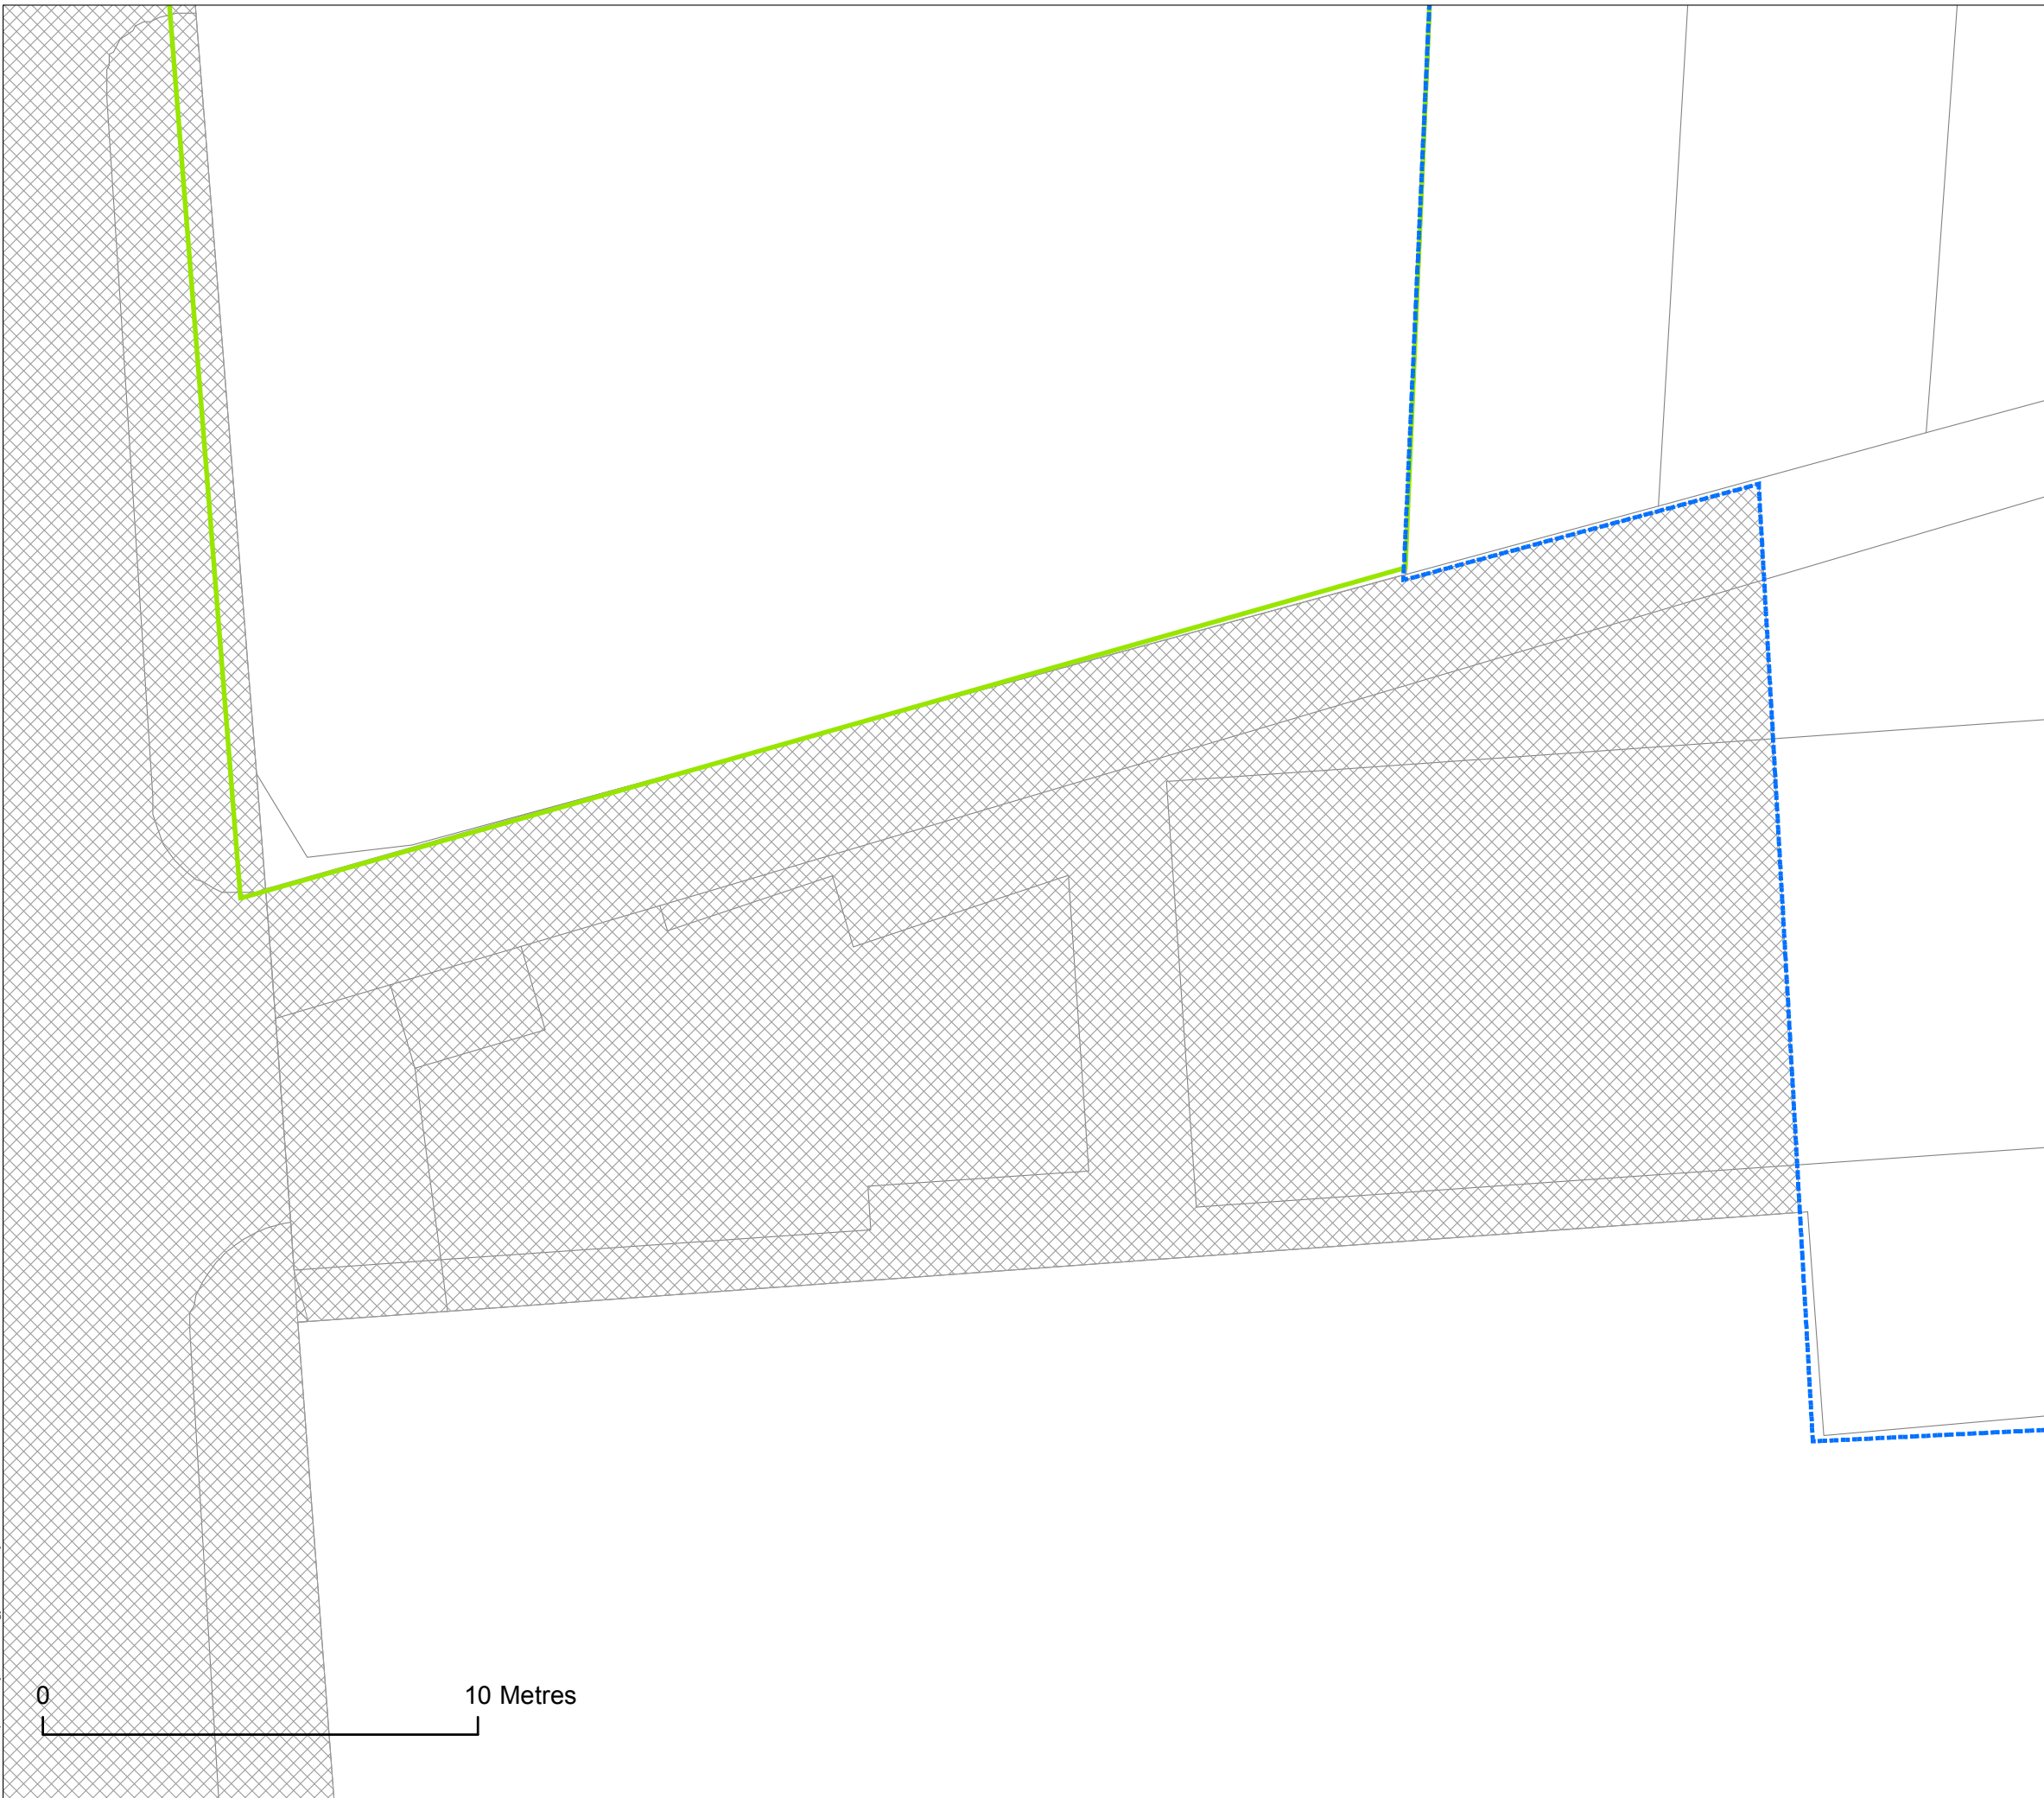



0 10 Metres


Job title		Review of SINC: (OS91) Burgess Park TEC Job no. 140528	
Client		Southwark LB	
Drawing title PROPOSED CHANGES TO SINC BOUNDARY MAP			
Page	4 of 24	Scale (at A3)	1:150
Date of survey 2014-2015			
Surveyor Various			
Drawn	JD/GS	Checked	GS/CC
Approved	RW	Date	05/05/2015




0 10 Metres

KEY

 GiGL Borough SINC	 Proposed SINC
 Proposed exclusion to site	 Proposed inclusion to site
 Borough Open Land	 Other Open Space
 Metropolitan Open Land	



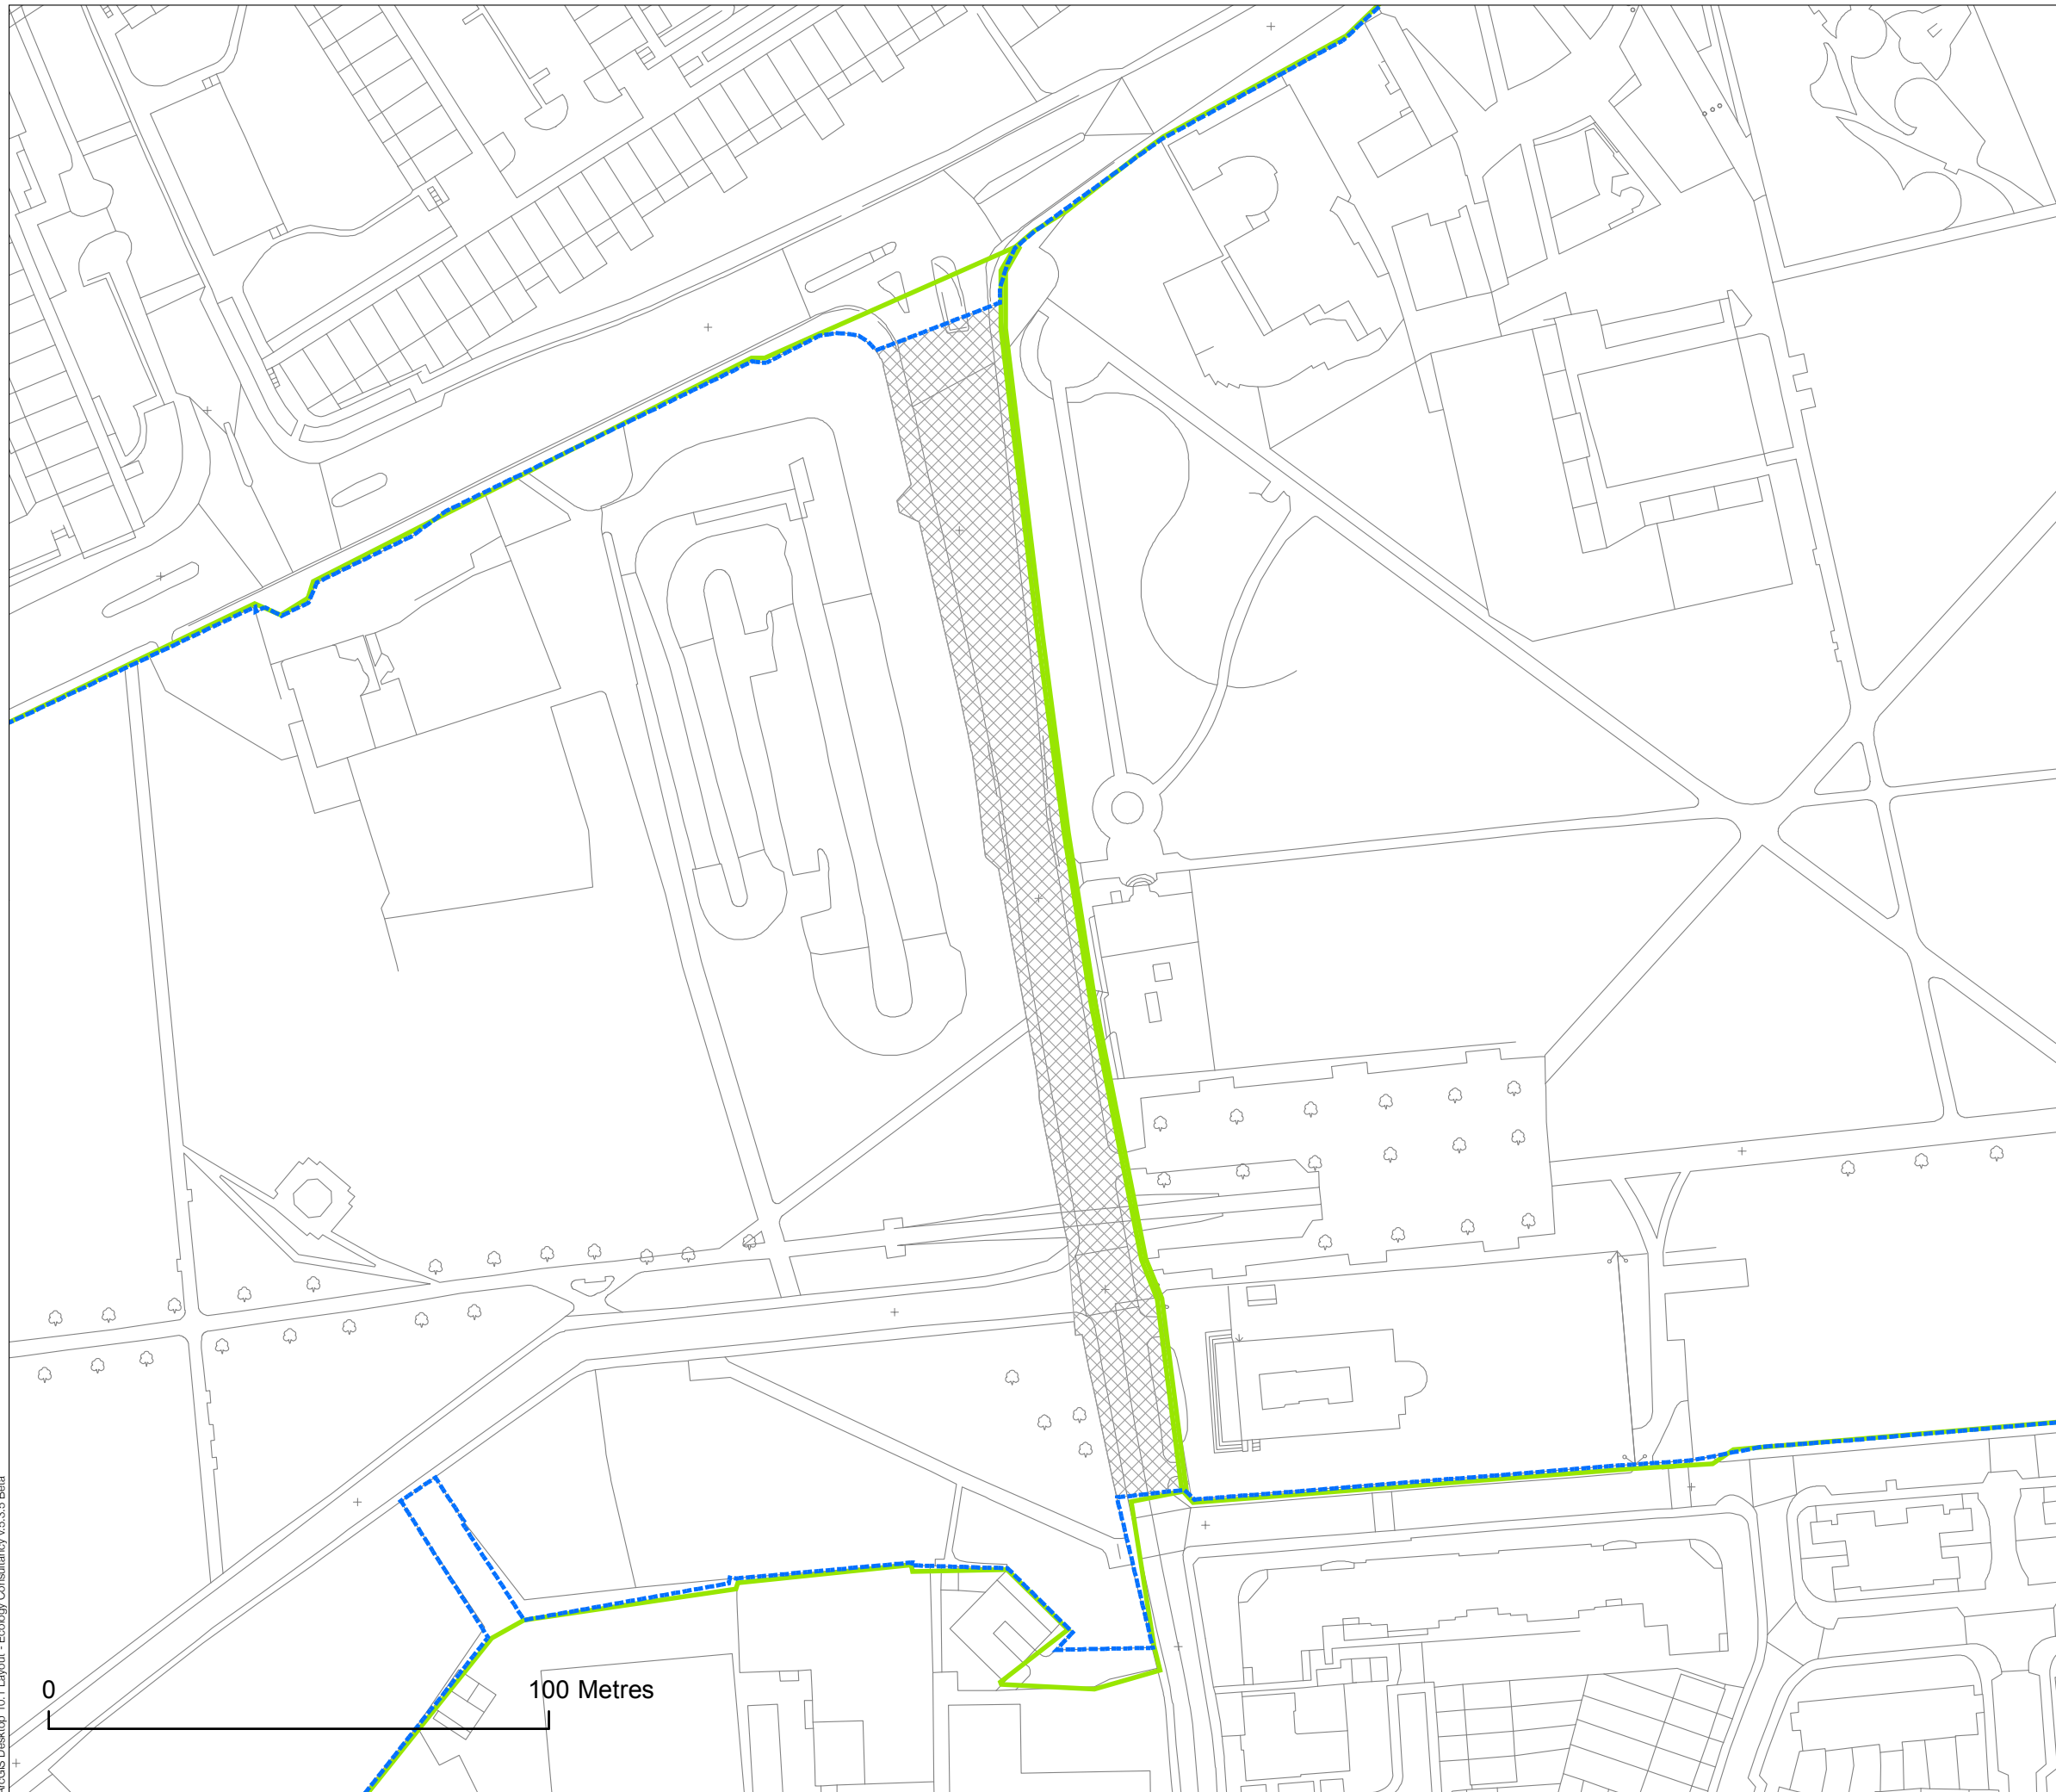

Job title
 Review of SINC: (OS91)
 Burgess Park
 TEC Job no. 140528

Client
 Southwark LB

Drawing title
 PROPOSED CHANGES TO
 SINC BOUNDARY MAP


Page 5 of 24 Scale (at A3) 1:1,300

Date of survey 2014-2015





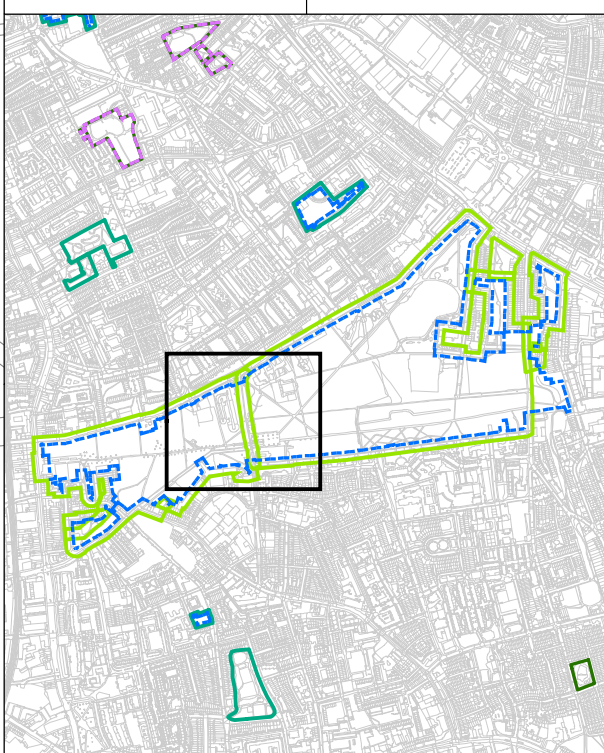


Surveyor Various


Drawn JD/GS Checked GS/CC

Approved RW Date 05/05/2015





KEY

 GiGL Borough SINC	 Proposed SINC
 Proposed exclusion to site	 Proposed inclusion to site
 Borough Open Land	 Other Open Space
 Metropolitan Open Land	





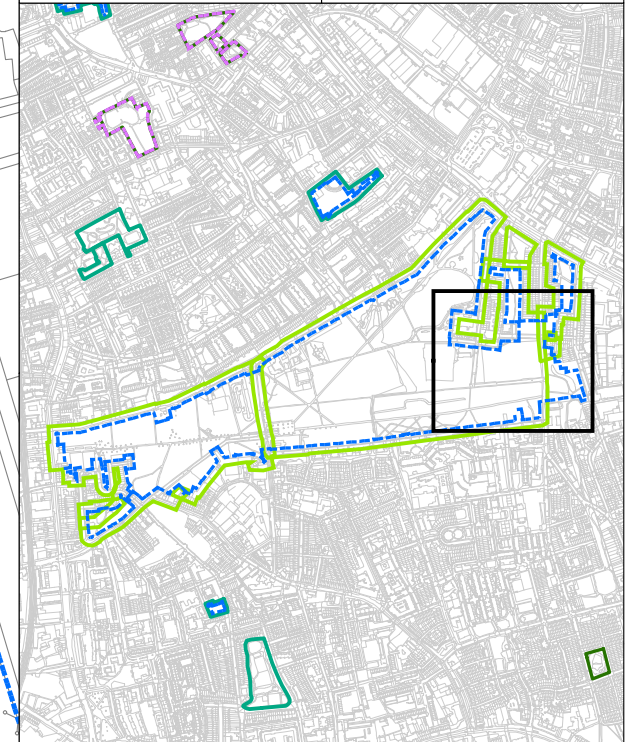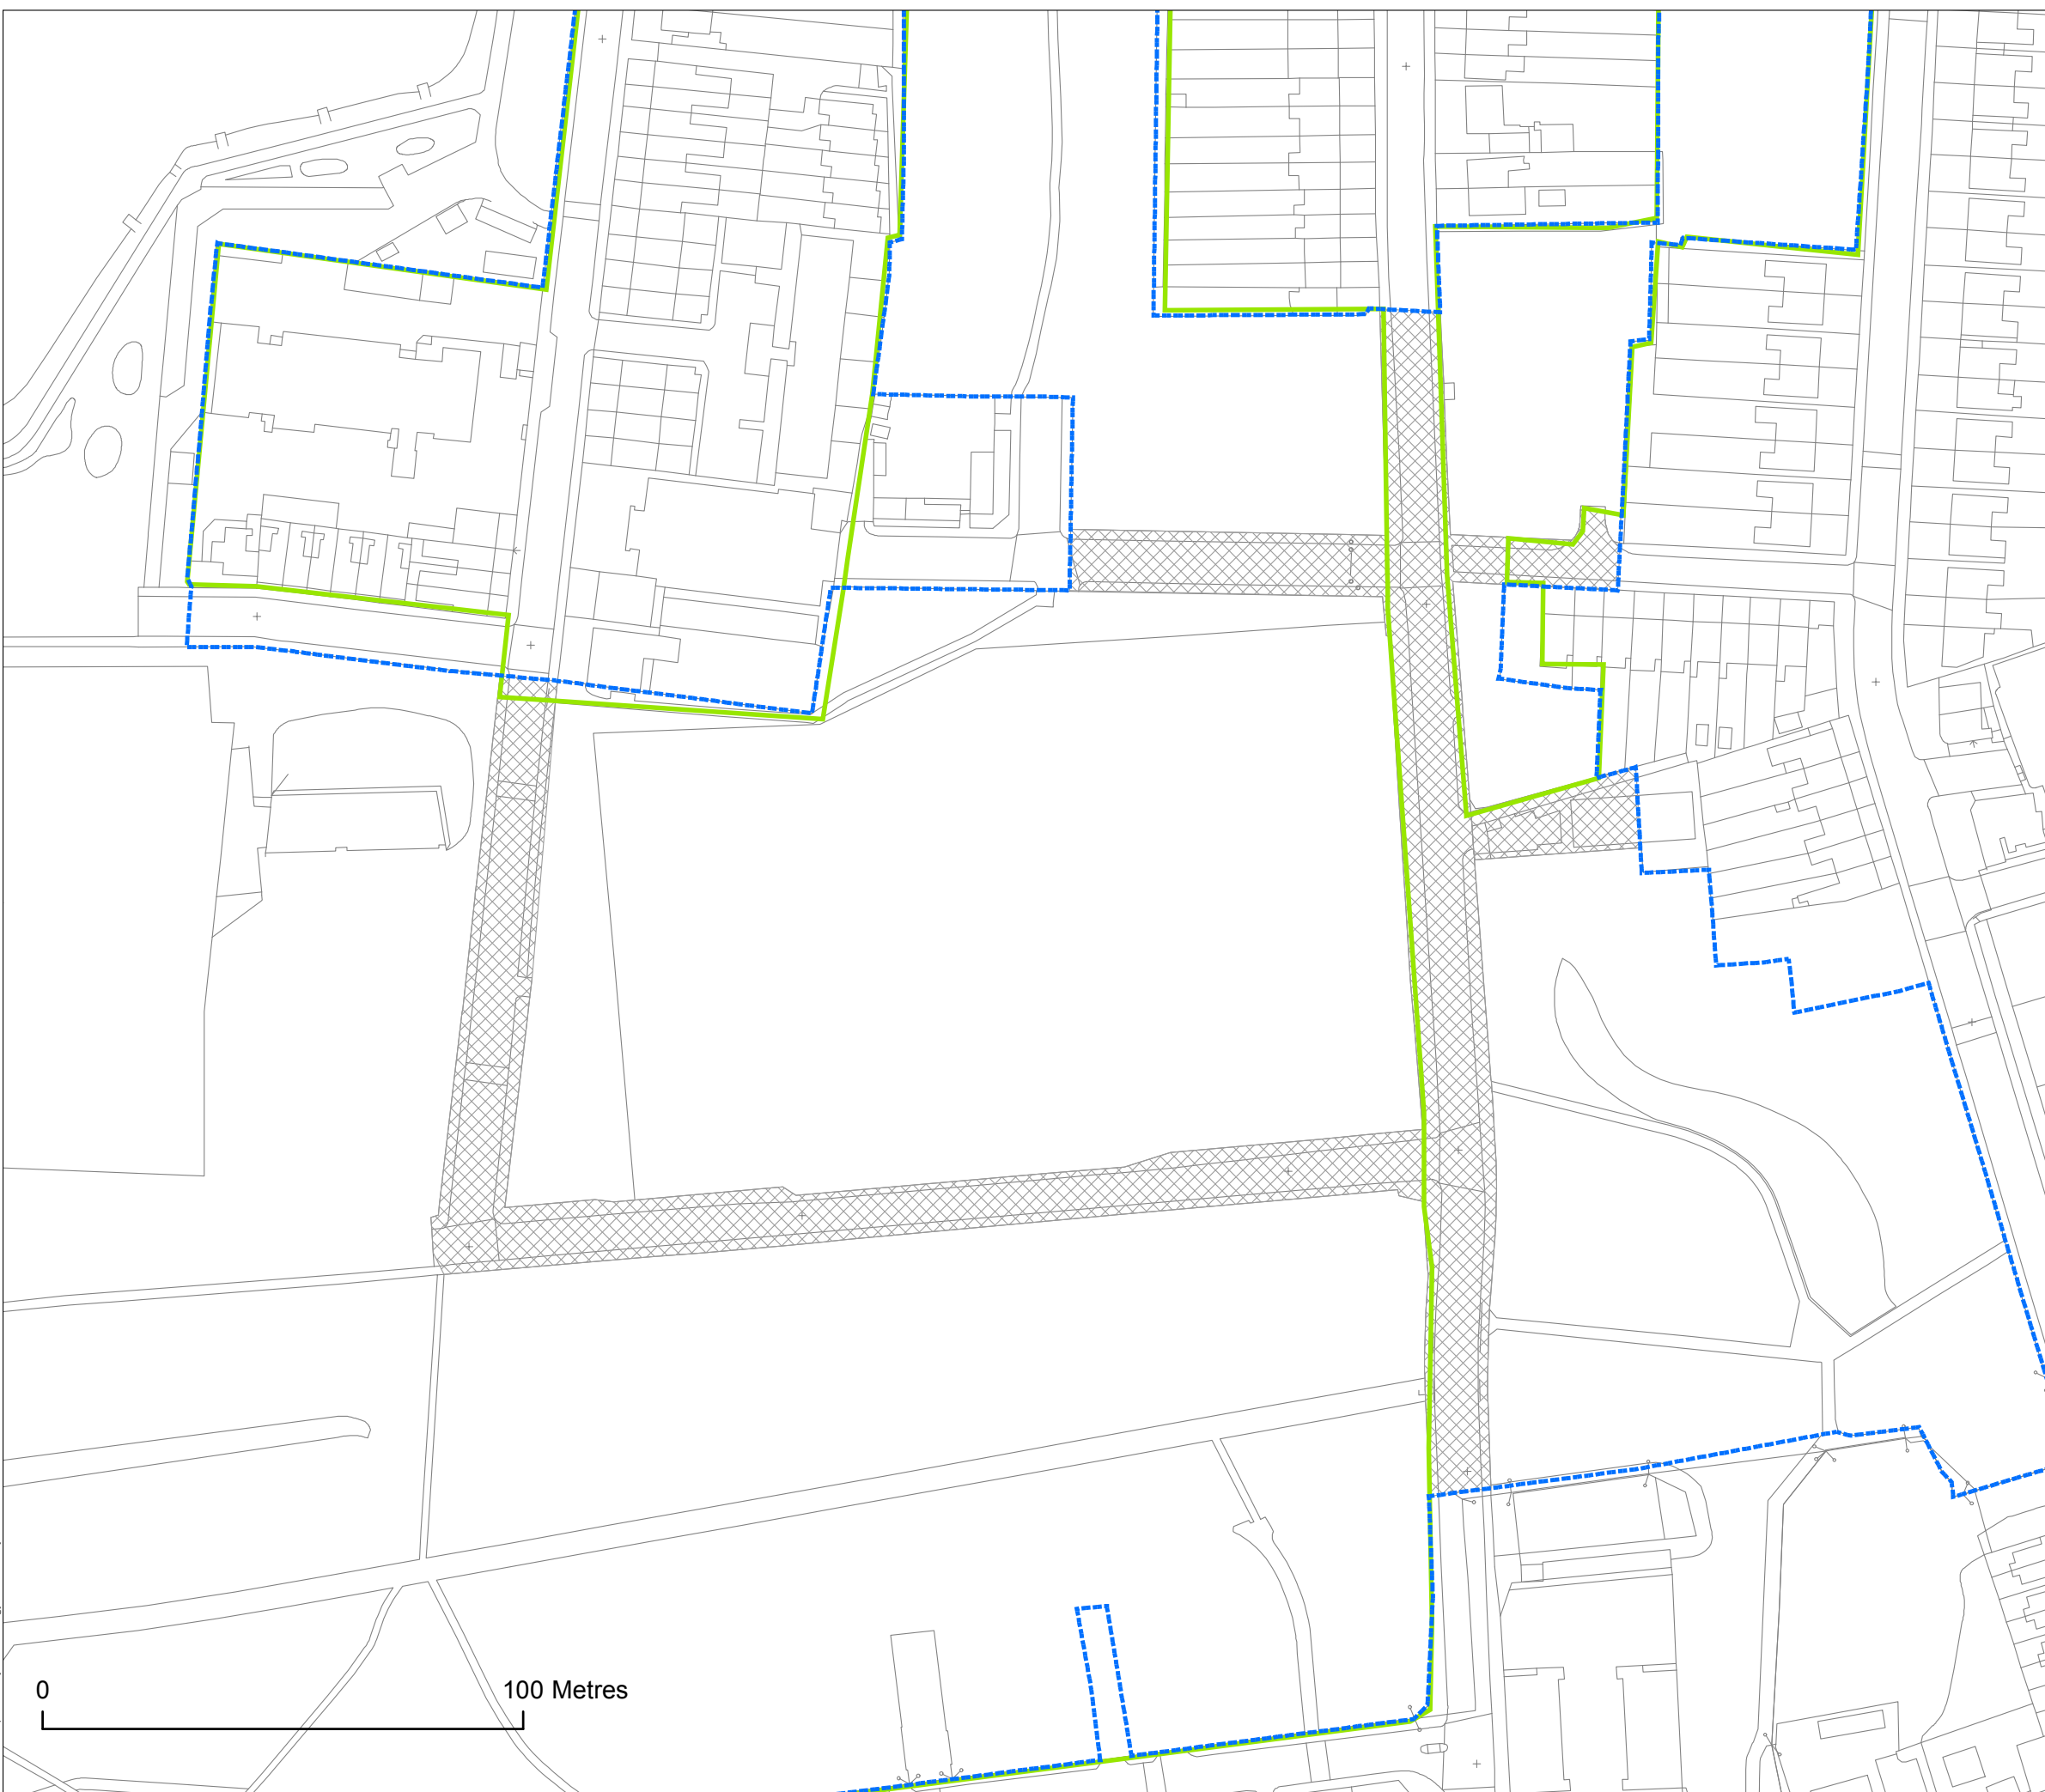





Job title	Review of SINC: (OS91) Burgess Park TEC Job no. 140528		
Client	Southwark LB		
Drawing title	PROPOSED CHANGES TO SINC BOUNDARY MAP		
Page	6 of 24	Scale (at A3)	1:1,350
Date of survey	2014-2015		
Surveyor	Various		
Drawn	JD/GS	Checked	GS/CC
Approved	RW	Date	05/05/2015





0 100 Metres

KEY





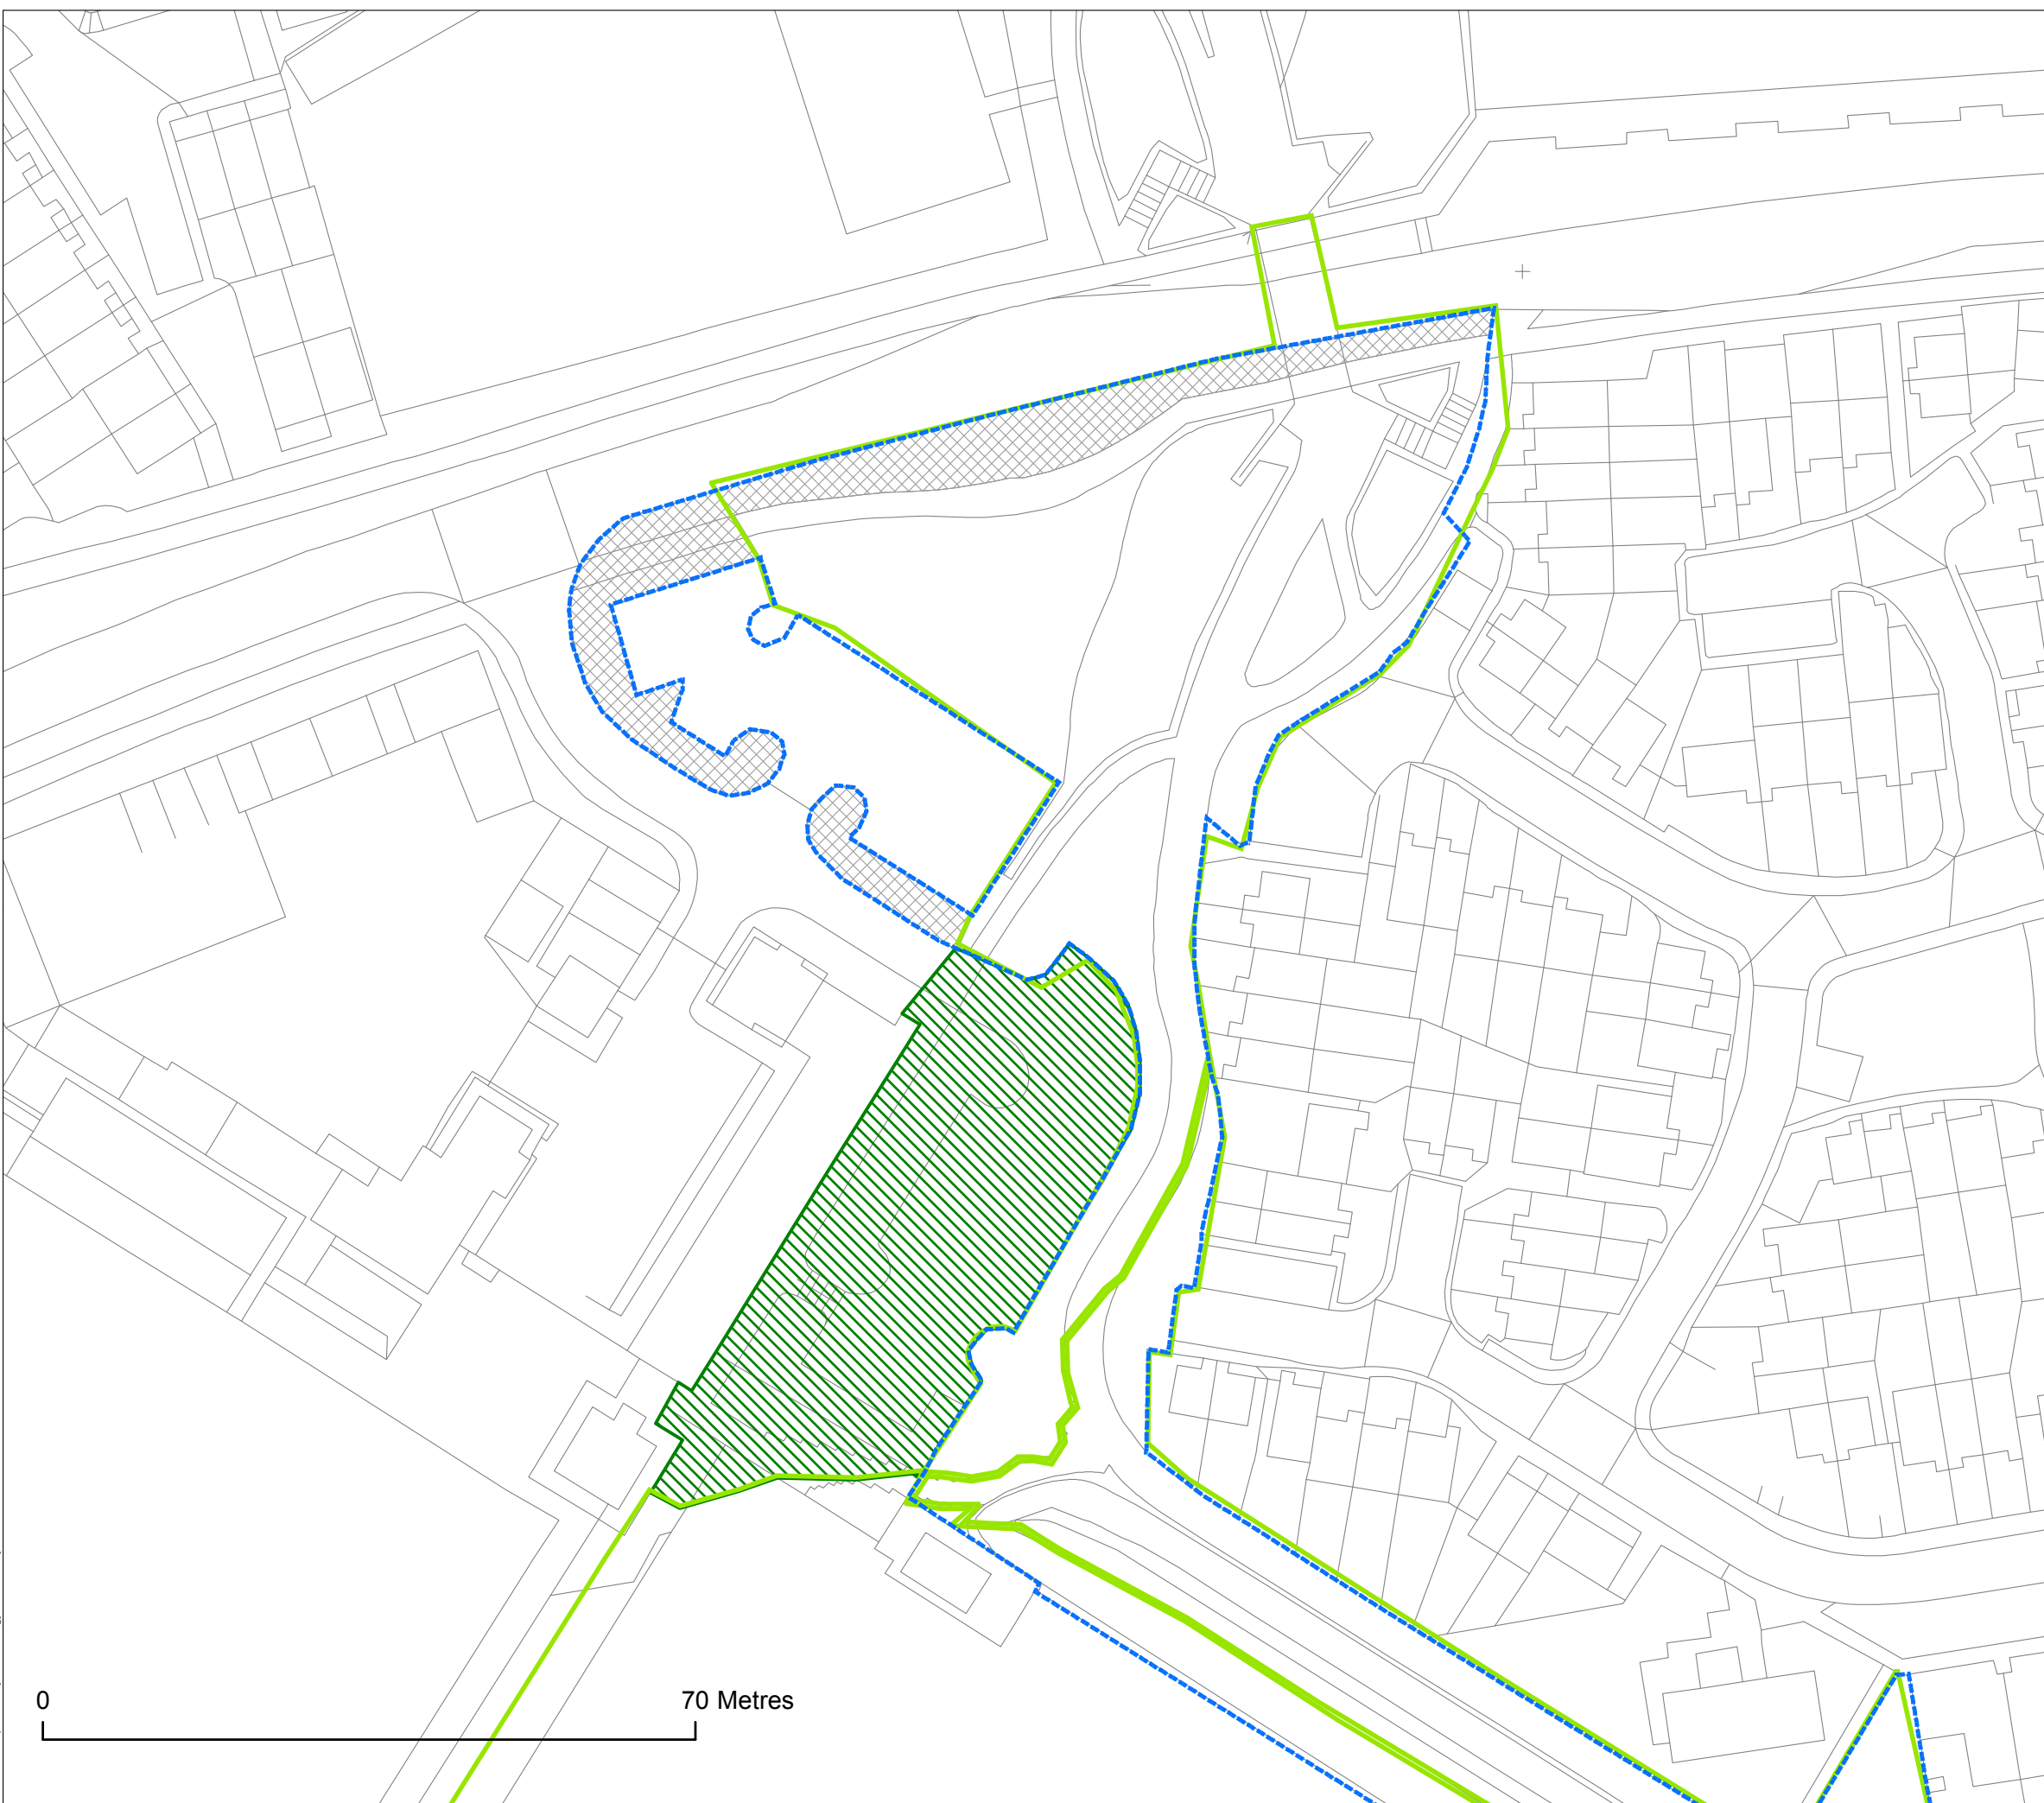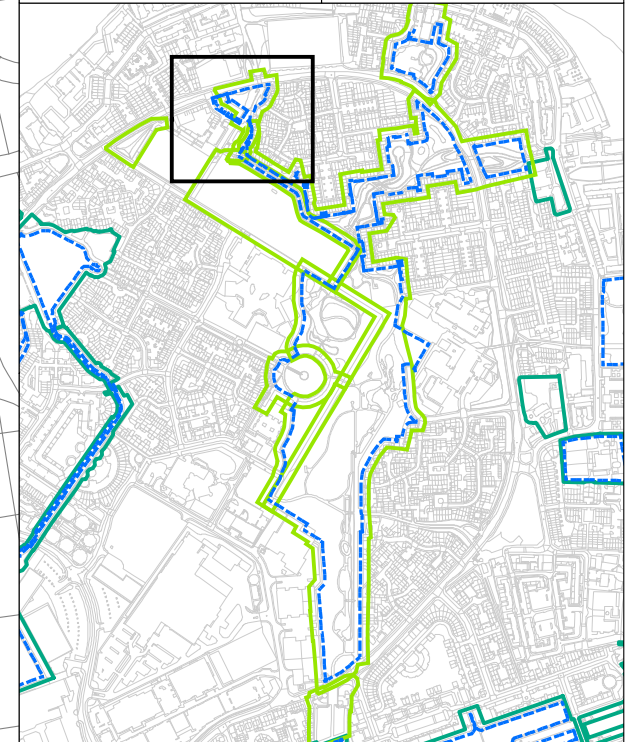


 GiGL Borough SINC	 Proposed SINC
 Proposed exclusion to site	 Proposed inclusion to site
 Borough Open Land	 Other Open Space
 Metropolitan Open Land	



Job title		Review of SINC: (OS7) Carlton Place Corpe TEC Job no. 140528	
Client		Southwark LB	
Drawing title PROPOSED CHANGES TO SINC BOUNDARY MAP			
Page	7 of 24	Scale (at A3)	1:700
Date of survey 2014-2015			
Surveyor Various			
Drawn	JD/GS	Checked	GS/CC
Approved	RW	Date	05/05/2015



KEY

 GiGL Borough SINC	 Proposed SINC
 Proposed exclusion to site	 Proposed inclusion to site
 Borough Open Land	 Other Open Space
 Metropolitan Open Land	

0 70 Metres





Job title
 Review of SINC: (OS188)
 College Road
 TEC Job no. 140528

Client
 Southwark LB

Drawing title
 PROPOSED CHANGES TO
 SINC BOUNDARY MAP


Page	8 of 24	Scale (at A3)	1:350
------	---------	------------------	-------

Date of survey
 2014-2015





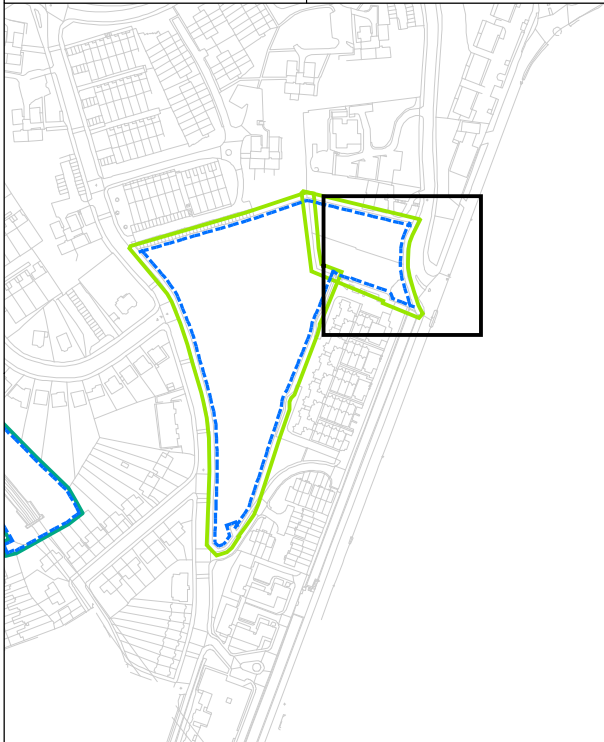


Surveyor
 Various


Drawn	JD/GS	Checked	GS/CC
-------	-------	---------	-------

Approved	RW	Date	05/05/2015
----------	----	------	------------





KEY





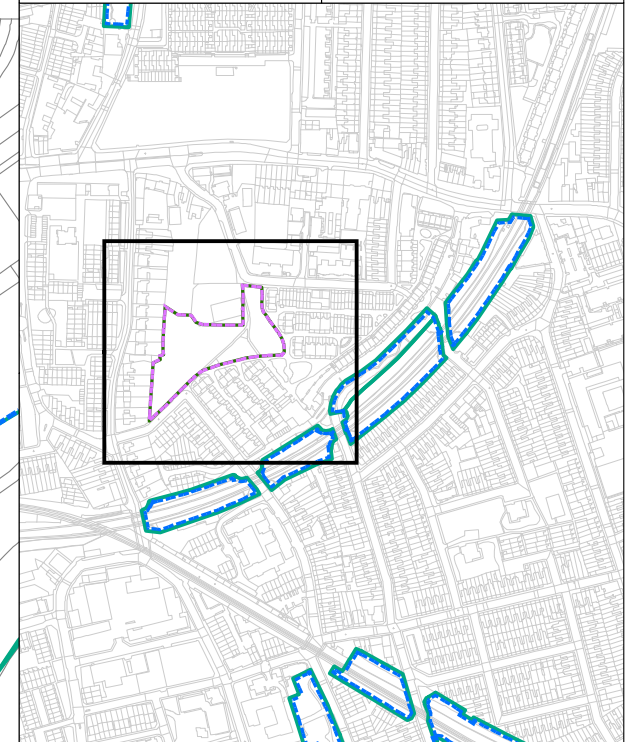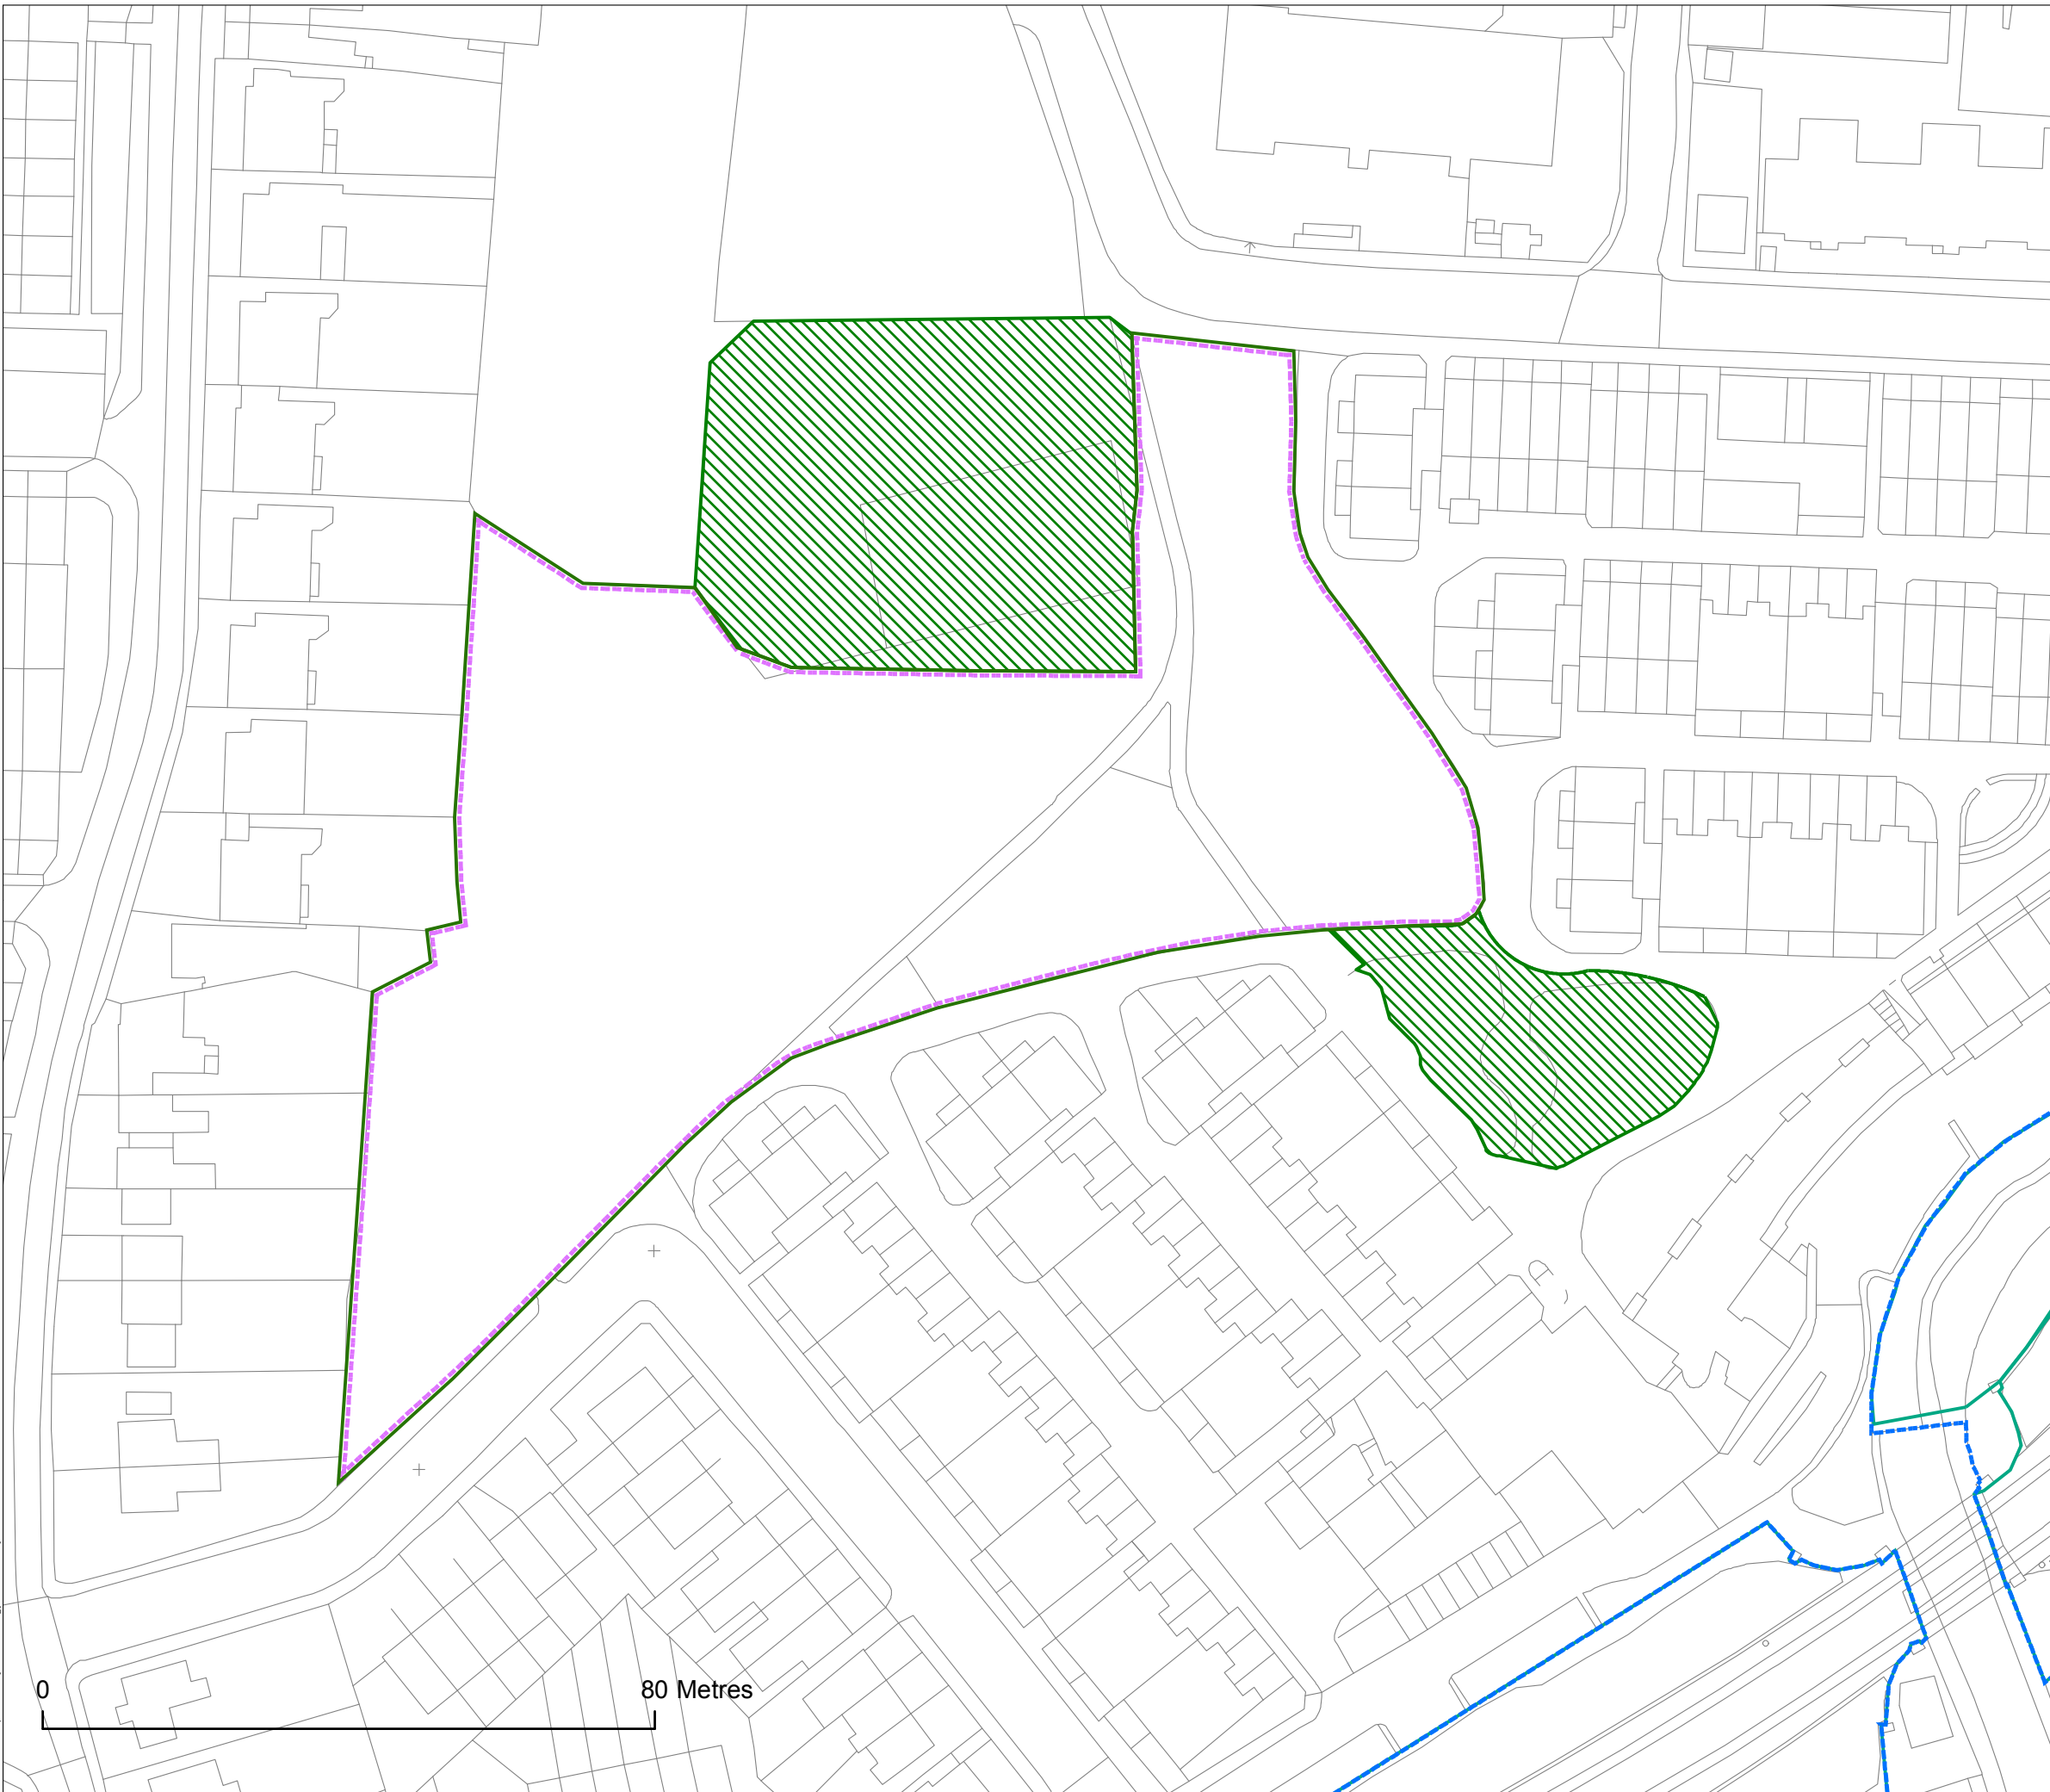


 GiGL Borough SINC	 Proposed SINC
 Proposed exclusion to site	 Proposed inclusion to site
 Borough Open Land	 Other Open Space
 Metropolitan Open Land	




Job title		Review of SINC: (OS107) Cossal Park TEC Job no. 140528	
Client		Southwark LB	
Drawing title PROPOSED CHANGES TO SINC BOUNDARY MAP			
Page	9 of 24	Scale (at A3)	1:850
Date of survey 2014-2015			
Surveyor Various			
Drawn	JD/GS	Checked	GS/CC
Approved	RW	Date	05/05/2015




KEY





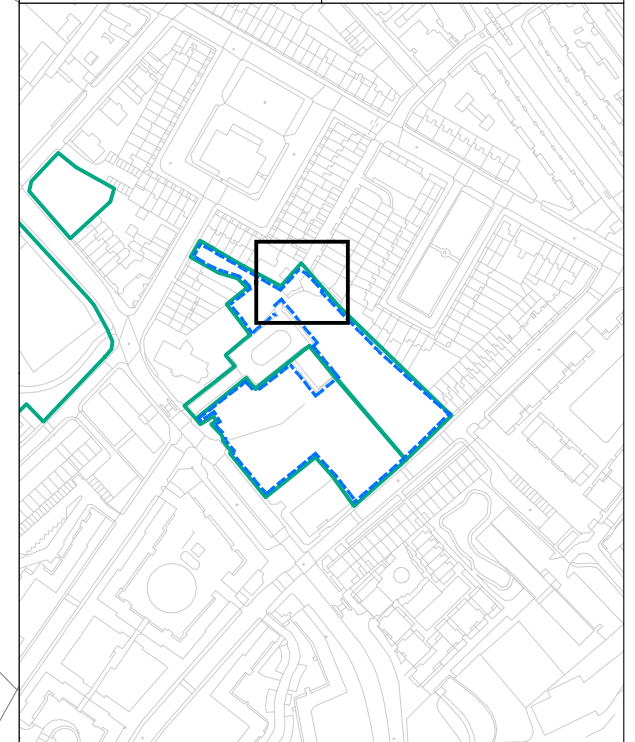


 GiGL Borough SINC	 Proposed SINC
 Proposed exclusion to site	 Proposed inclusion to site
 Borough Open Land	 Other Open Space
 Metropolitan Open Land	


N 

Job title		Review of SINC: (OS44) Dickens Square Park (Rockingham Park) TEC Job no. 140528	
Client		Southwark LB	
Drawing title PROPOSED CHANGES TO SINC BOUNDARY MAP			
Page	10 of 24	Scale (at A3)	1:150
Date of survey 2014-2015			
Surveyor Various			
Drawn	JD/GS	Checked	GS/CC
Approved	RW	Date	05/05/2015





KEY





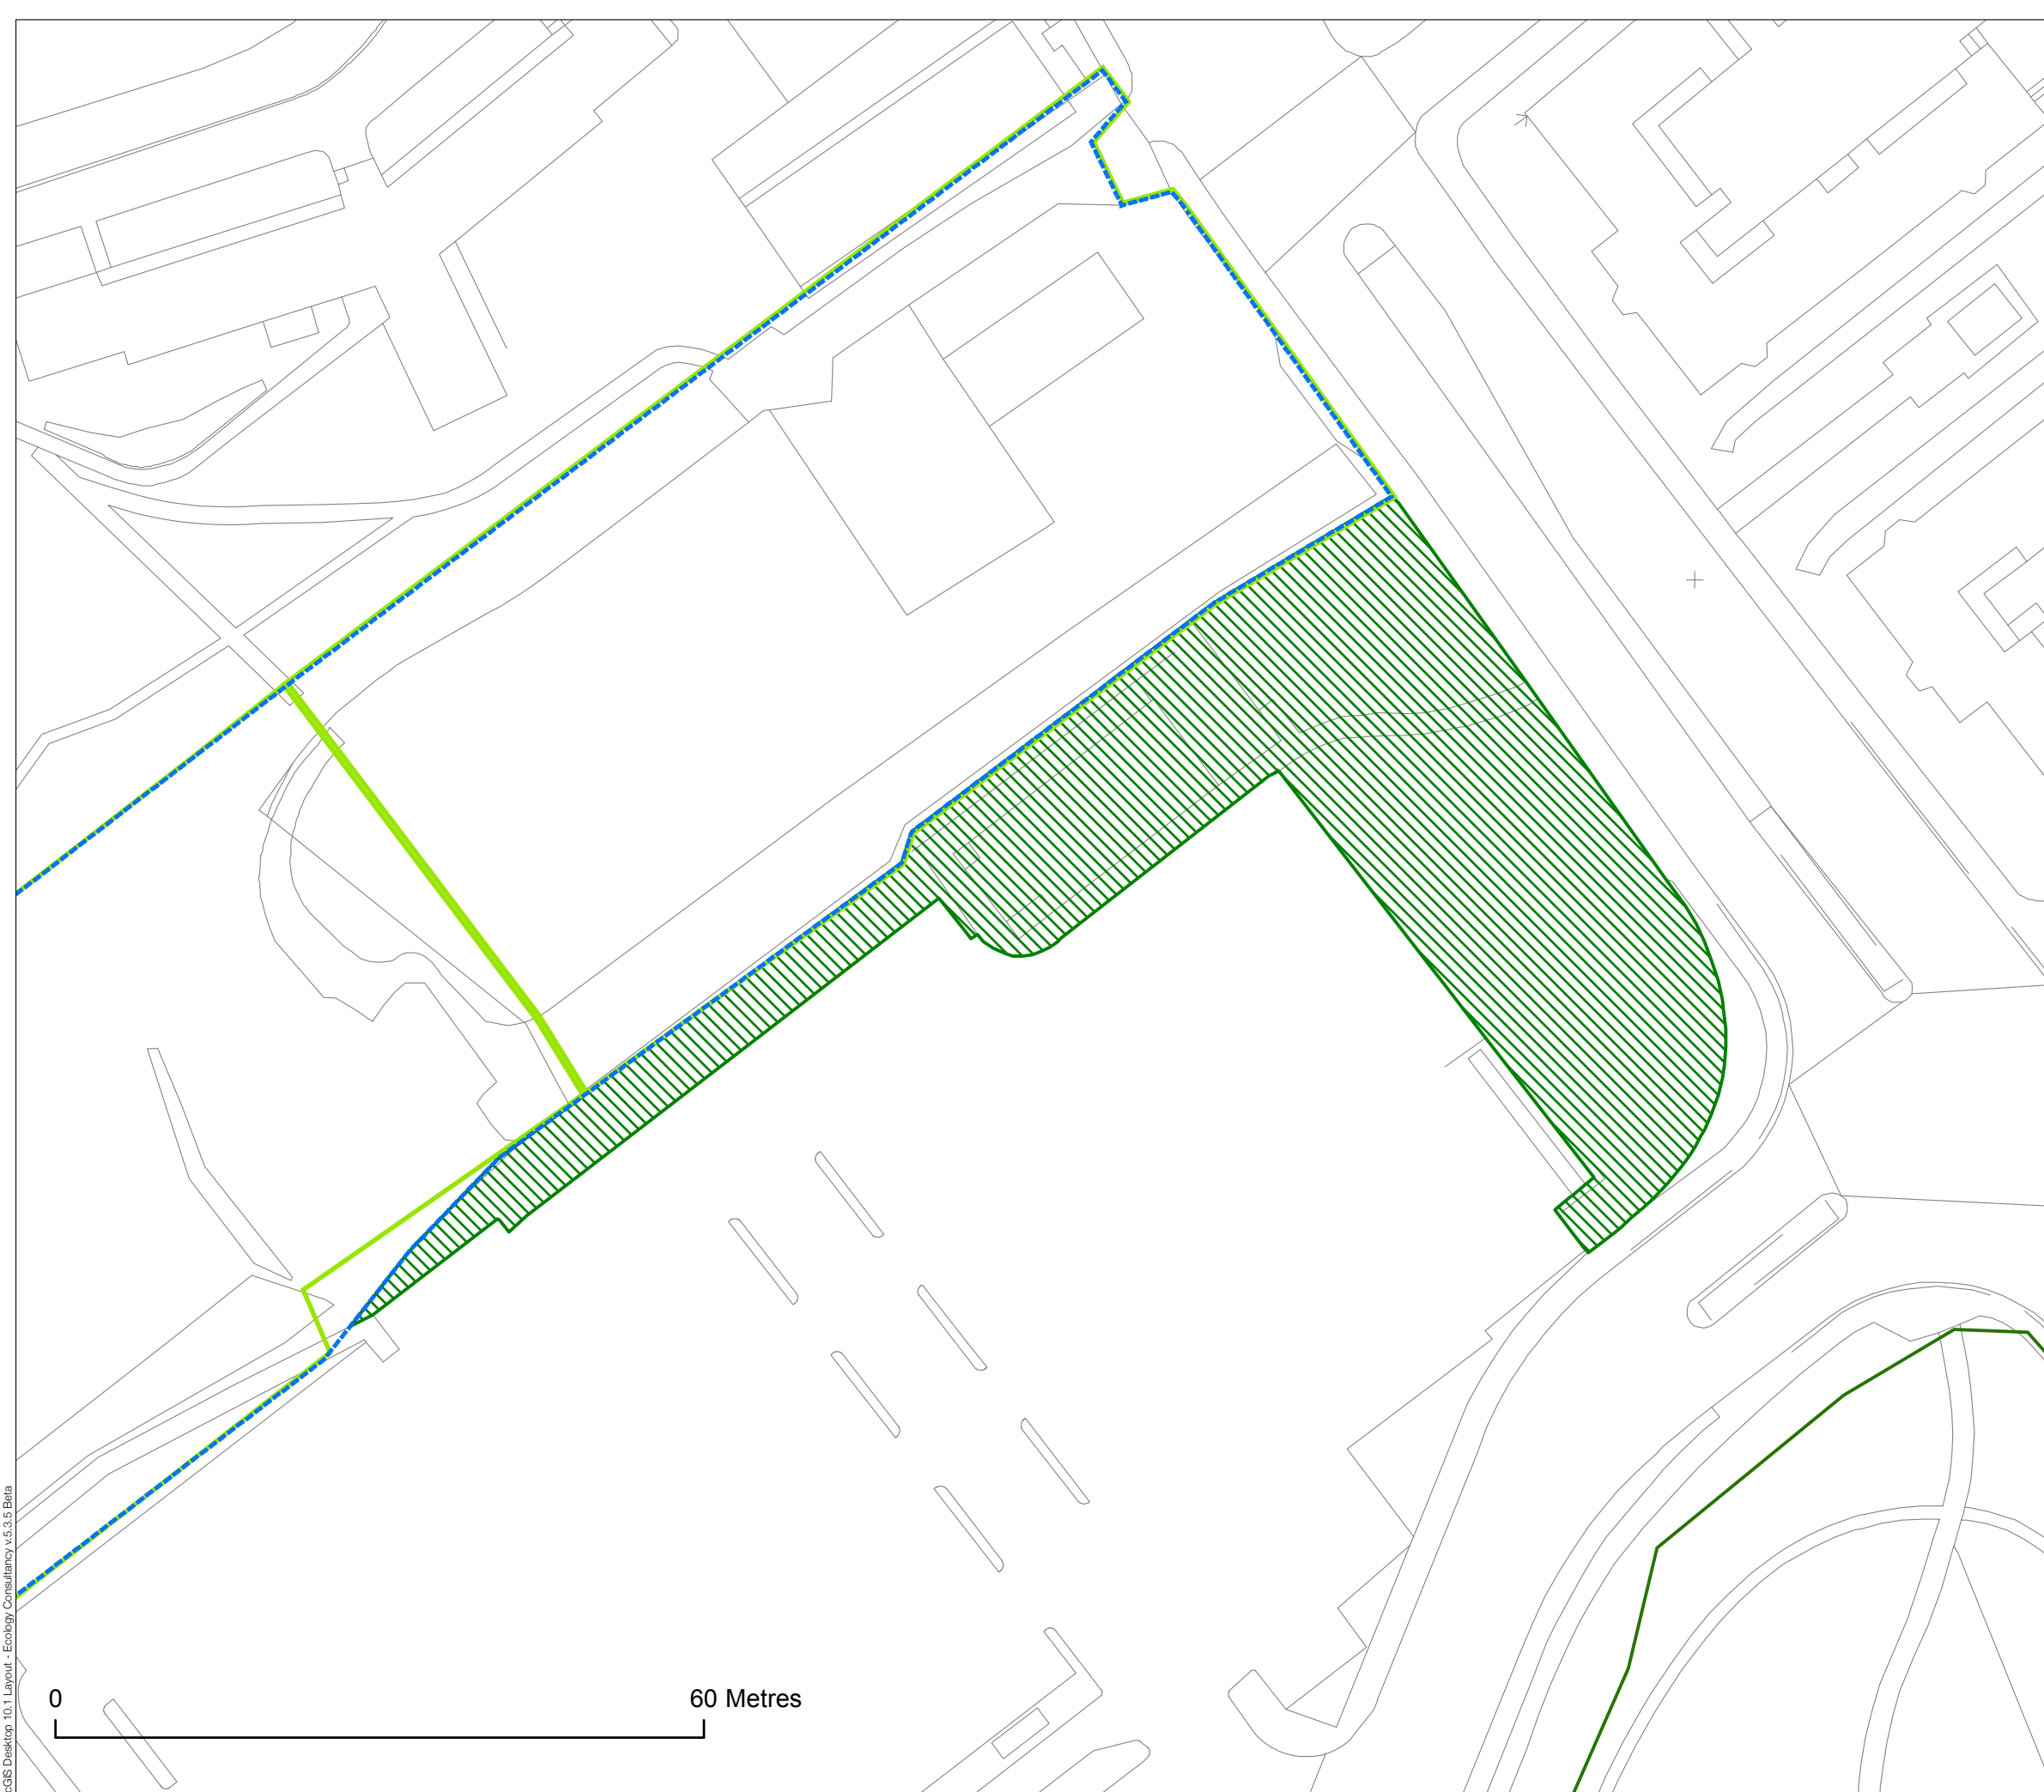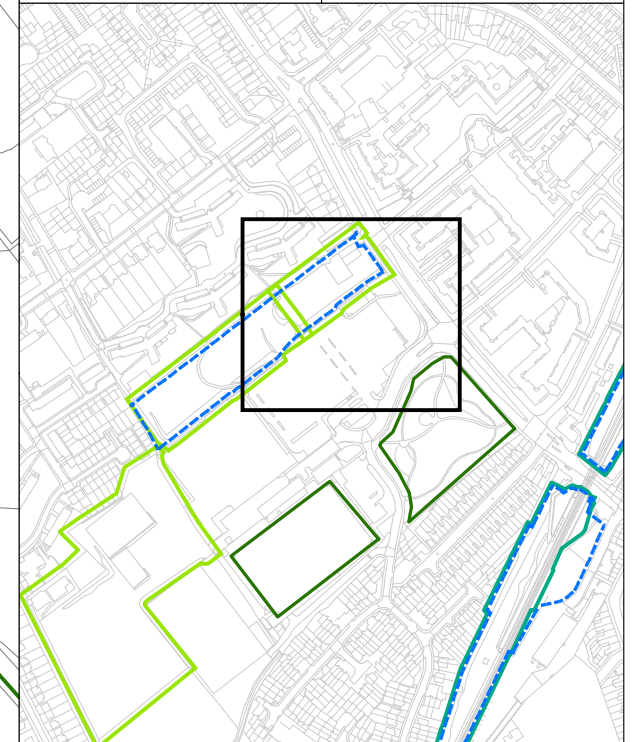


 GiGL Borough SINC	 Proposed SINC
 Proposed exclusion to site	 Proposed inclusion to site
 Borough Open Land	 Other Open Space
 Metropolitan Open Land	




Job title		Review of SINC: (OS119) Dog Kennel Hill Wood TEC Job no. 140528	
Client		Southwark LB	
Drawing title PROPOSED CHANGES TO SINC BOUNDARY MAP			
Page	11 of 24	Scale (at A3)	1:600
Date of survey 2014-2015			
Surveyor Various			
Drawn	JD/GS	Checked	GS/CC
Approved	RW	Date	05/05/2015



KEY

 GiGL Borough SINC	 Proposed SINC
 Proposed exclusion to site	 Proposed inclusion to site
 Borough Open Land	 Other Open Space
 Metropolitan Open Land	



0 60 Metres



Ecology Consultancy

Job title
 Review of SINC: (OS173)
 Dulwich & Sydenham Hill Golf Course and Cox's Walk
 TEC Job no. 140528

Client
 Southwark LB

Drawing title
 PROPOSED CHANGES TO
 SINC BOUNDARY MAP


Page 12 of 24 Scale (at A3) 1:1,650

Date of survey
 2014-2015

Surveyor
 Various

Drawn JD/GS Checked GS/CC

Approved RW Date 05/05/2015

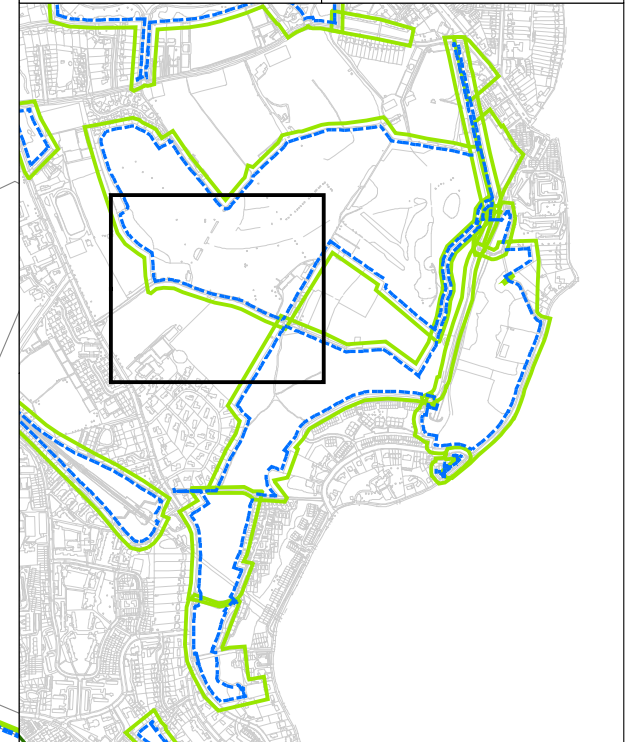

0 100 Metres

KEY

GiGL Borough SINC	Proposed SINC
Proposed exclusion to site	Proposed inclusion to site
Borough Open Land	Other Open Space
Metropolitan Open Land	

