

Job title
 Review of SINCs: (OS56)
 Geraldine Mary Harmsworth Park
 TEC Job no. 140528

Client
 Southwark LB

Drawing title
 PROPOSED CHANGES TO
 SINC BOUNDARY MAP



Page 13 of 24 Scale (at A3) 1:300

Date of survey 2014-2015





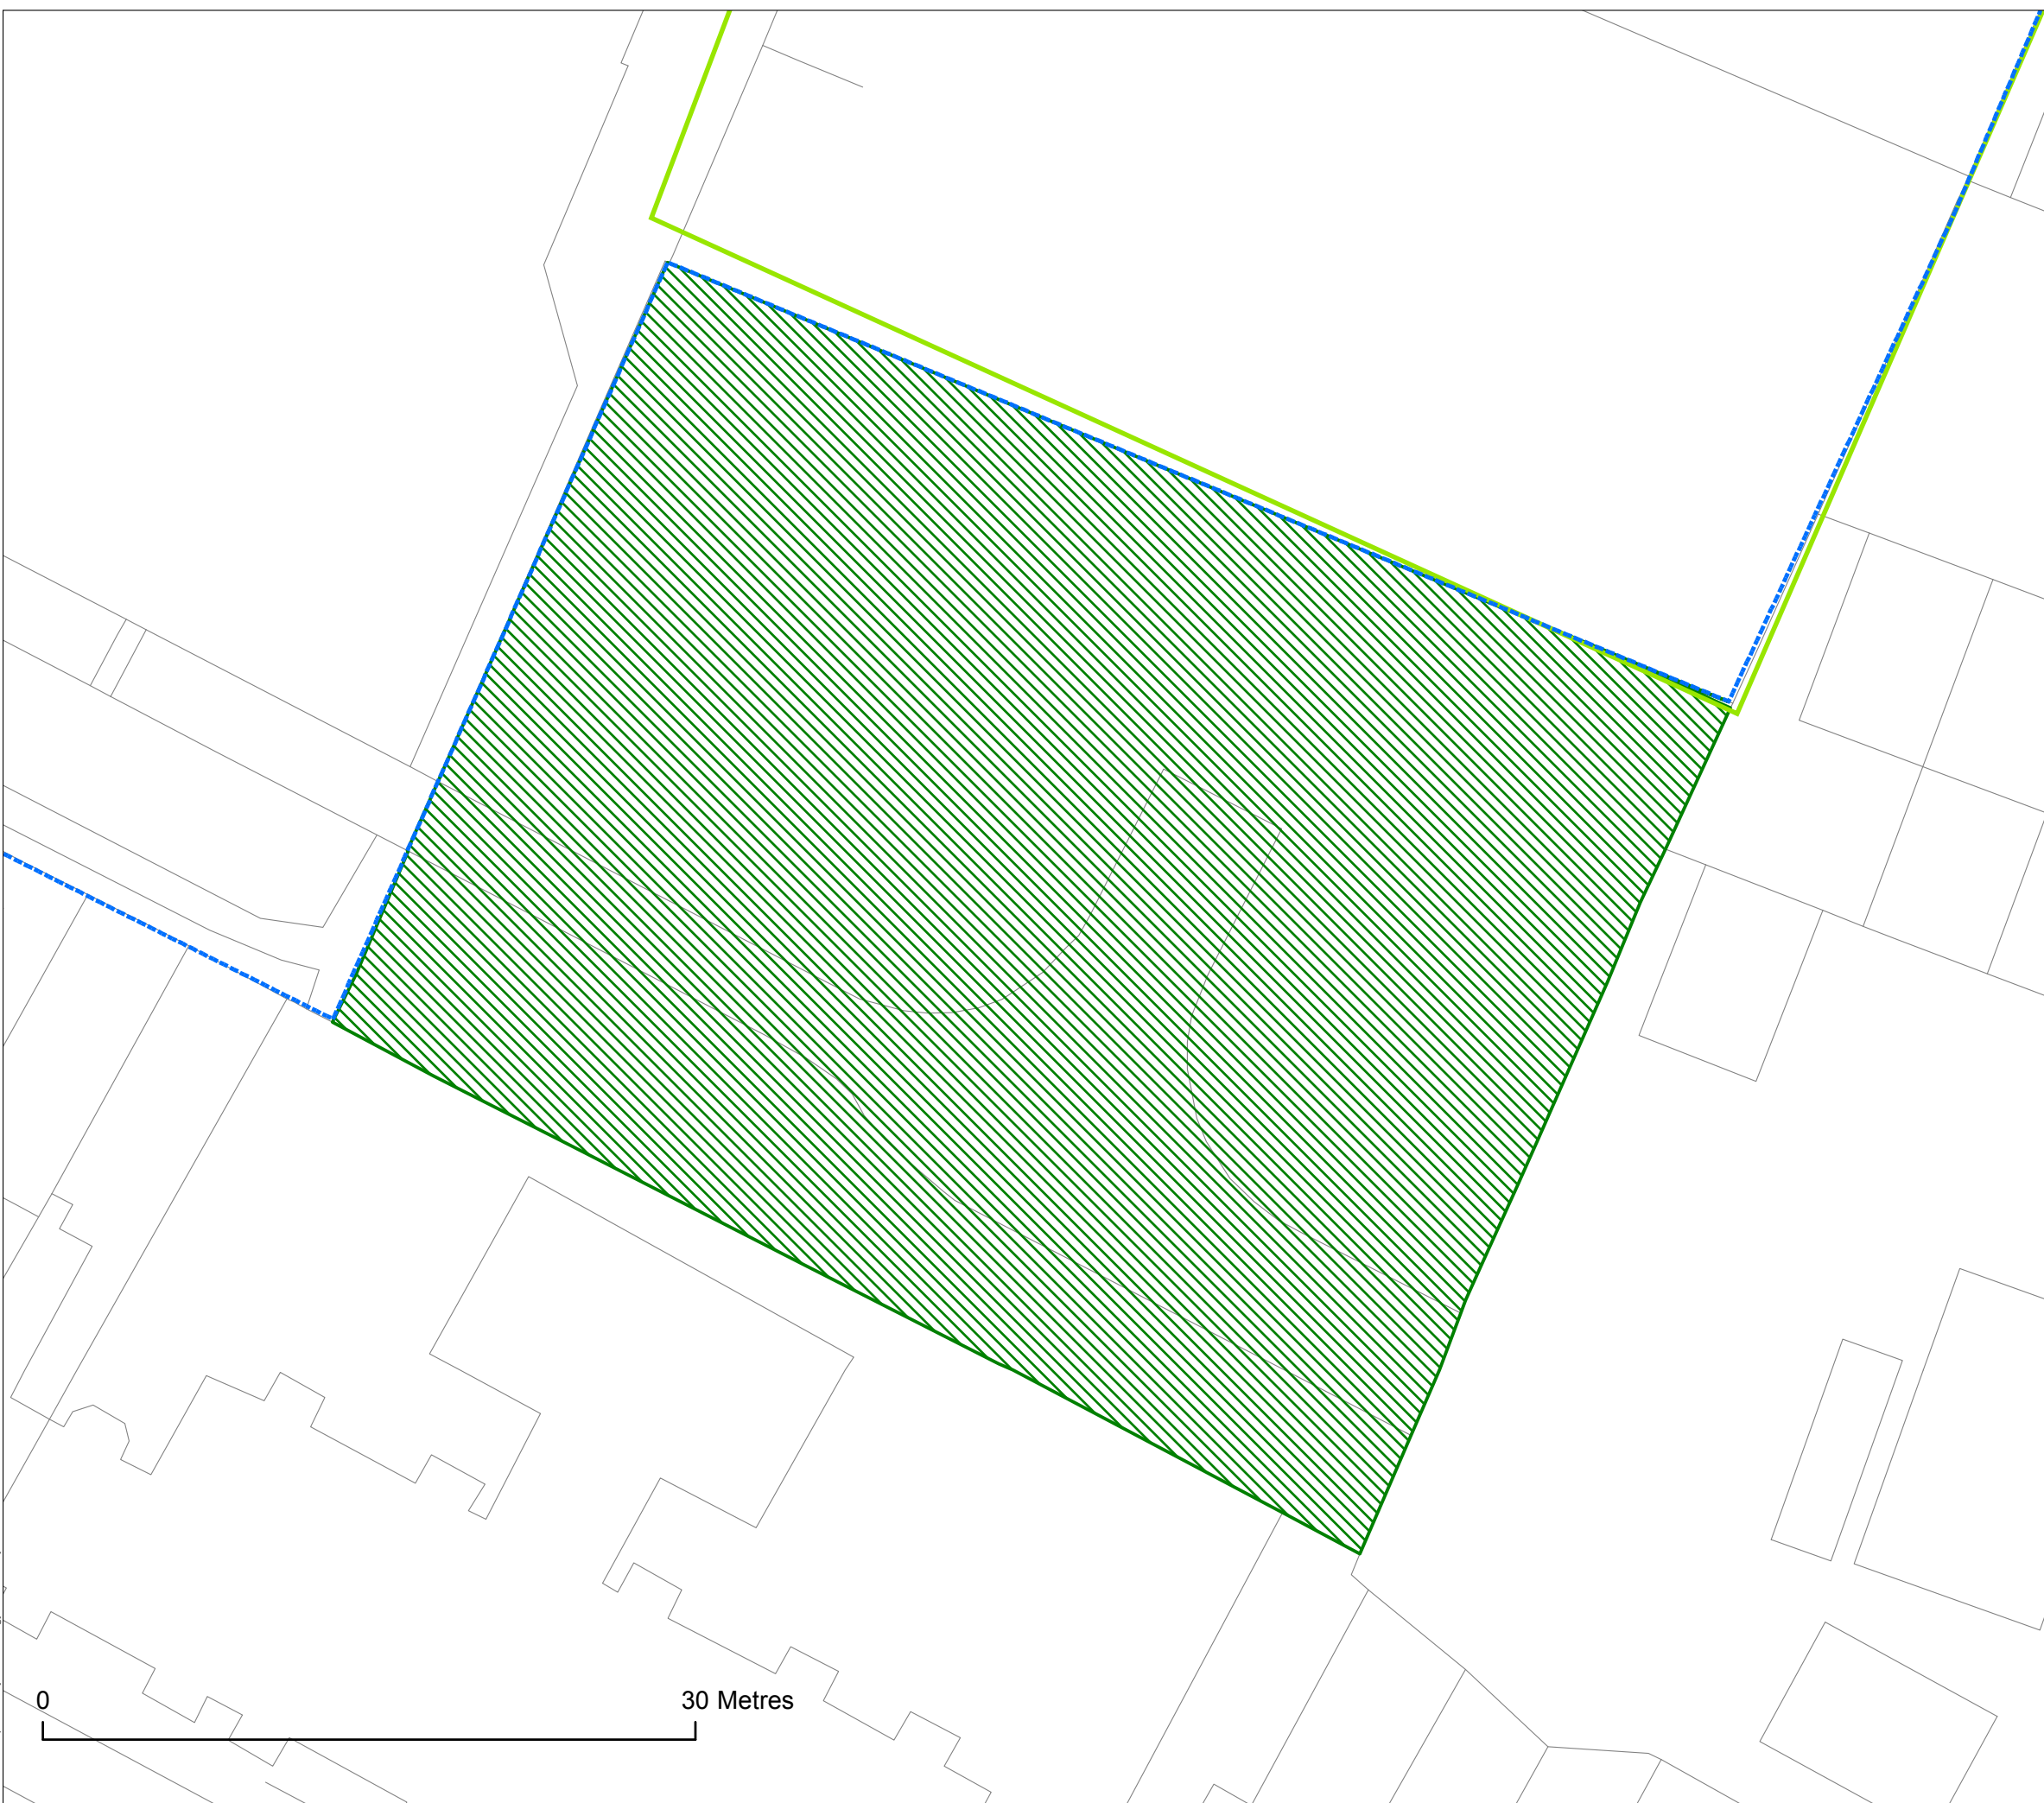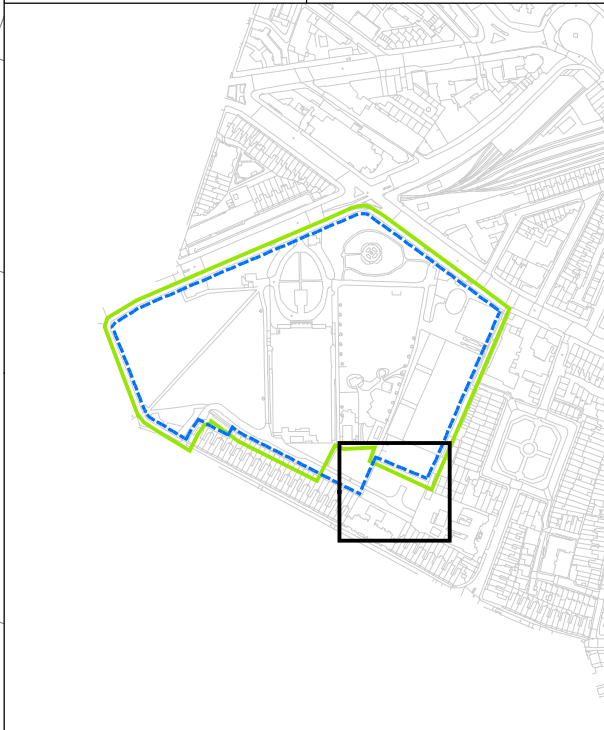


Surveyor Various


Drawn JD/GS Checked GS/CC

Approved RW Date 05/05/2015




KEY

 GiGL Borough SINC	 Proposed SINC
 Proposed exclusion to site	 Proposed inclusion to site
 Borough Open Land	 Other Open Space
 Metropolitan Open Land	







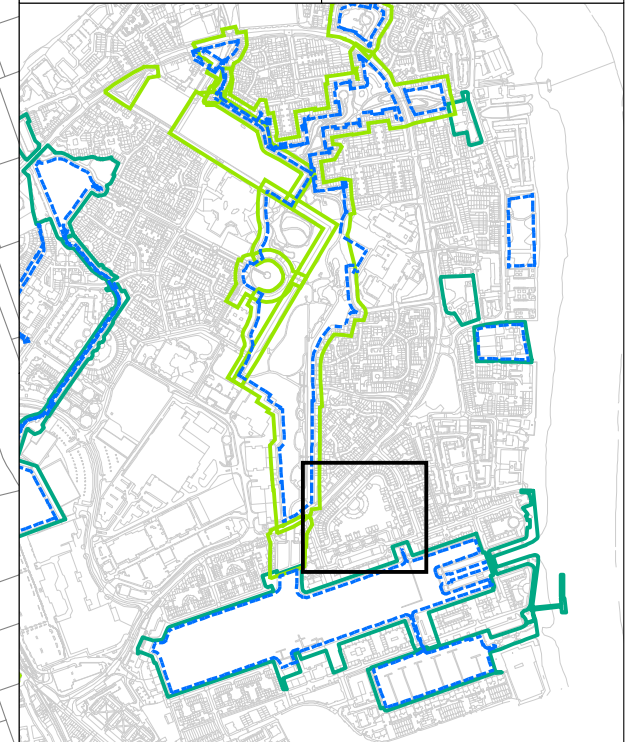


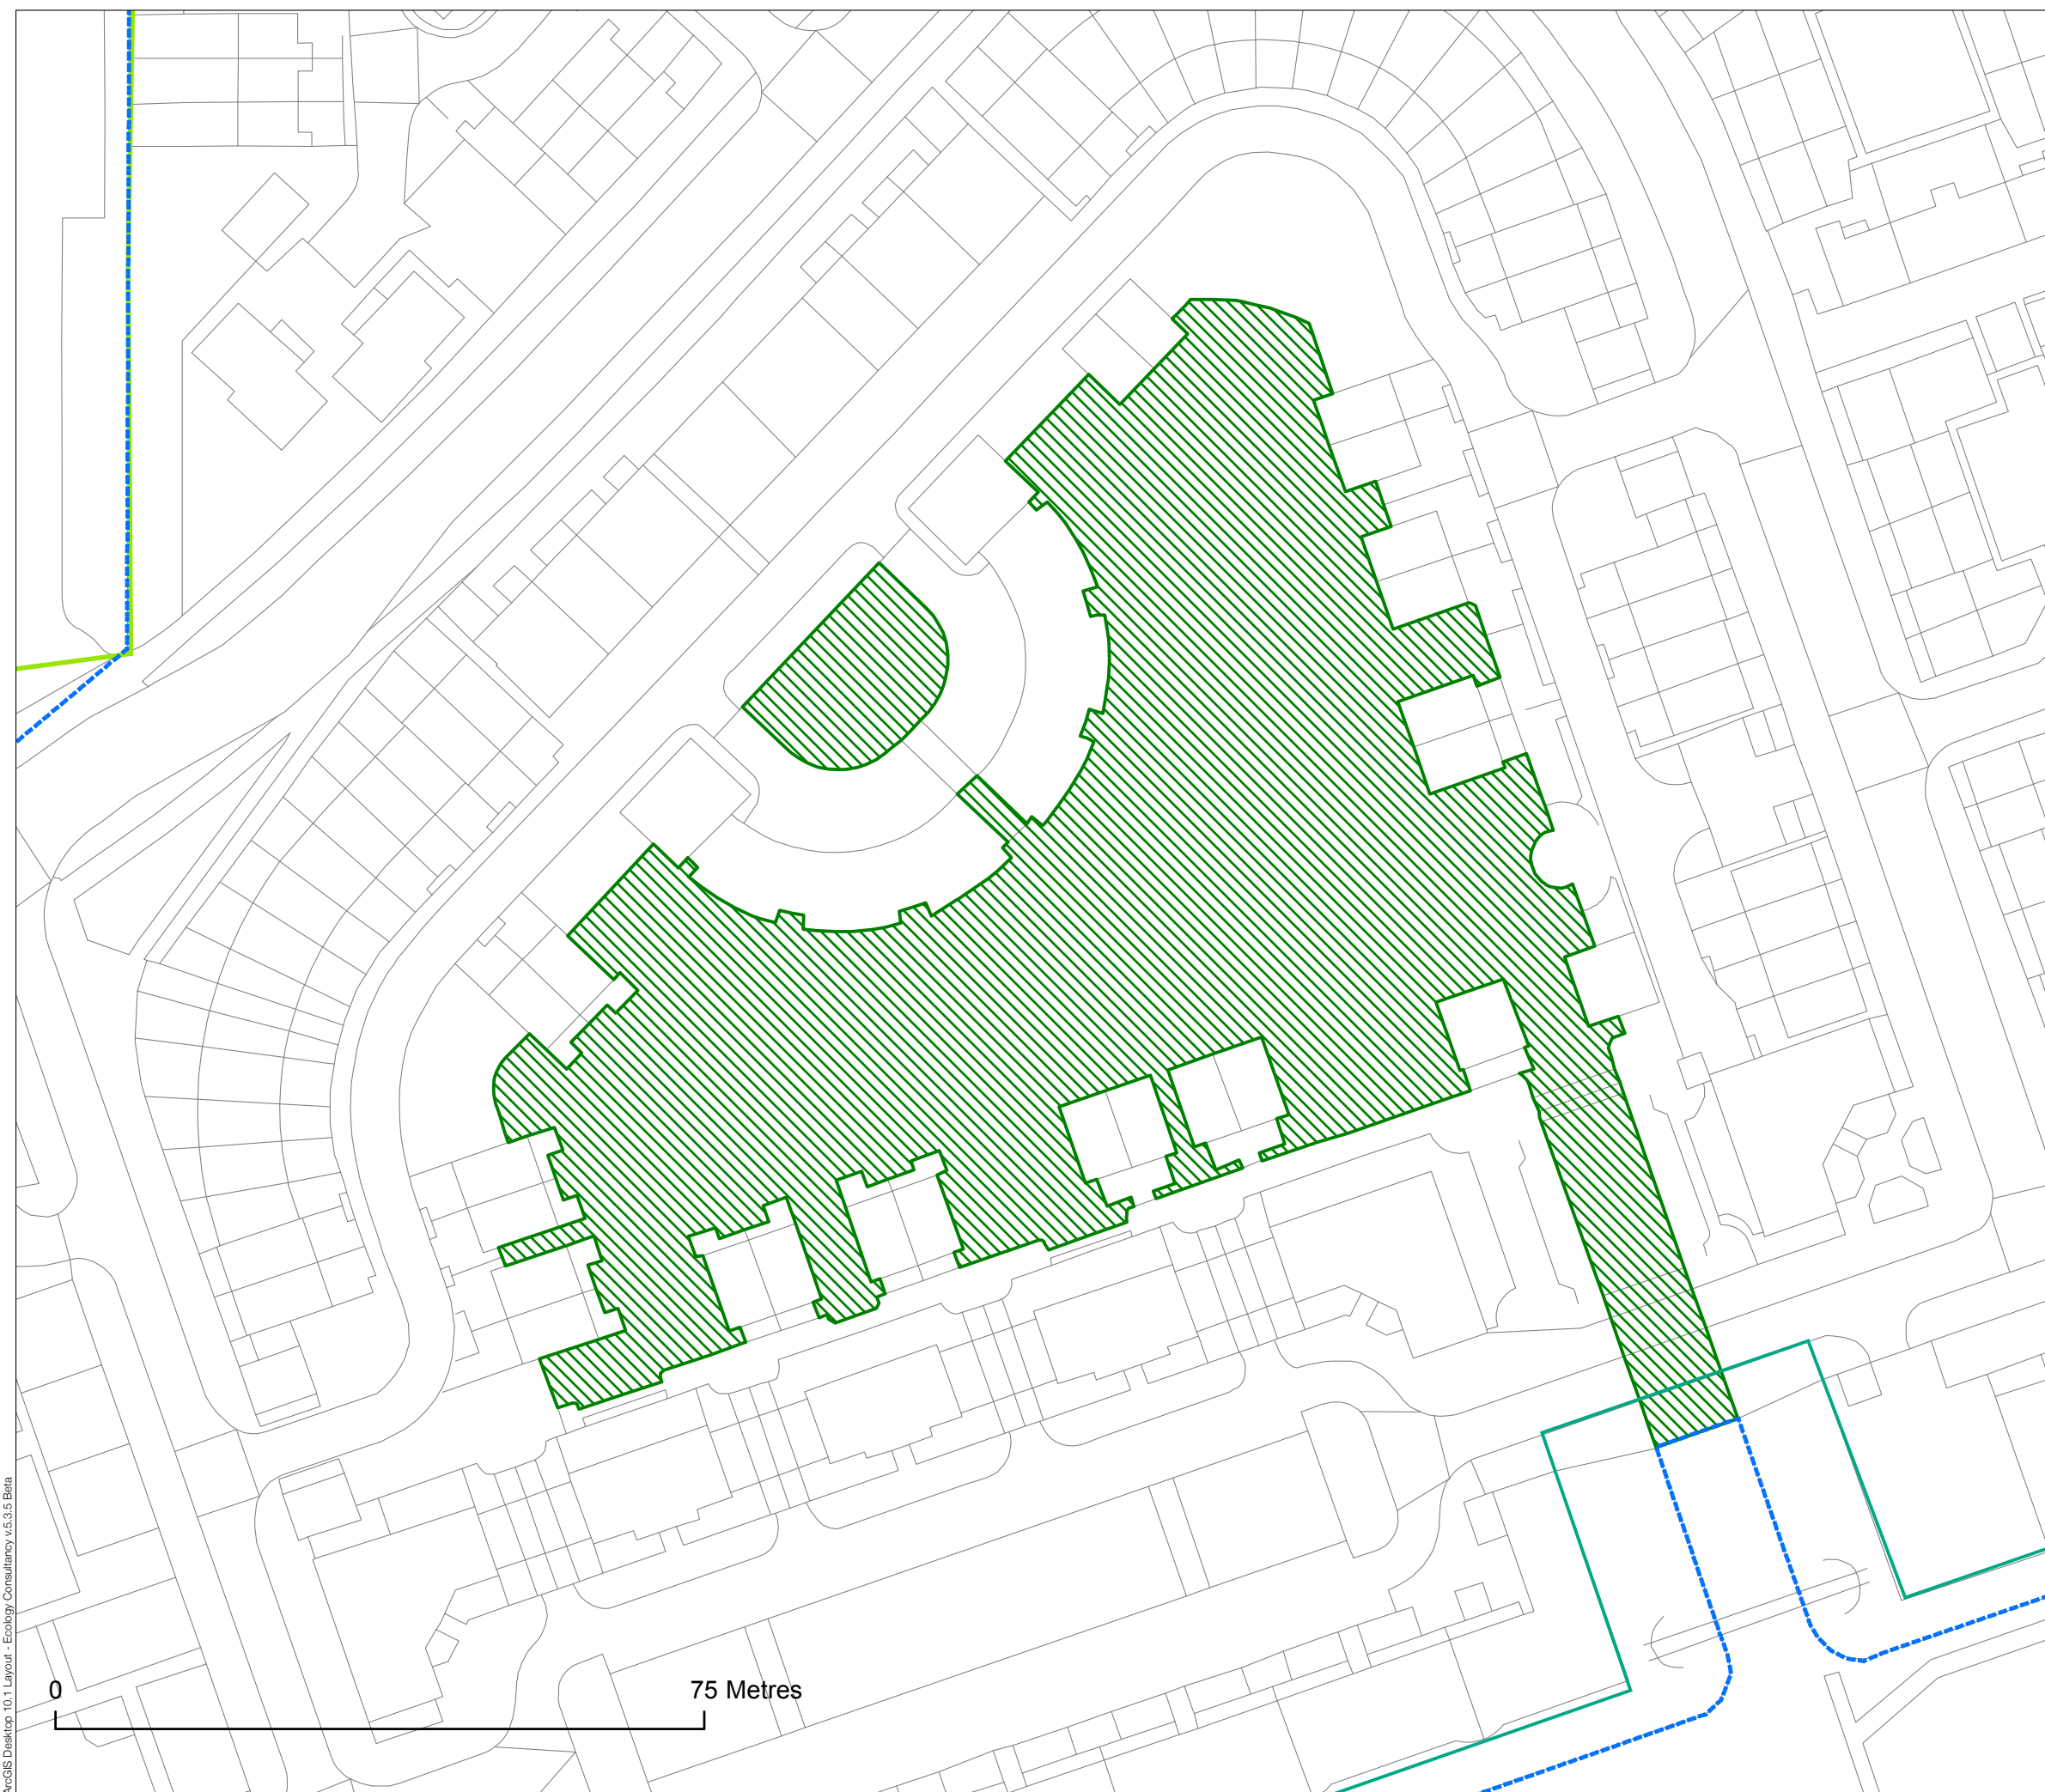
0 30 Metres

Job title		Review of SINC: (OS64) Greenland Dock & St George's Wharf TEC Job no. 140528	
Client		Southwark LB	
Drawing title PROPOSED CHANGES TO SINC BOUNDARY MAP			
Page	14 of 24	Scale (at A3)	1:750
Date of survey 2014-2015			
Surveyor Various			
Drawn	JD/GS	Checked	GS/CC
Approved	RW	Date	05/05/2015



KEY

 GiGL Borough SINC	 Proposed SINC
 Proposed exclusion to site	 Proposed inclusion to site
 Borough Open Land	 Other Open Space
 Metropolitan Open Land	



Job title
 Review of SINCs: (OS135)
 James Allens Girls School Playing Fields
 TEC Job no. 140528

Client
 Southwark LB

Drawing title
 PROPOSED CHANGES TO
 SINC BOUNDARY MAP



Page 15 of 24 Scale (at A3) 1:350

Date of survey
 2014-2015





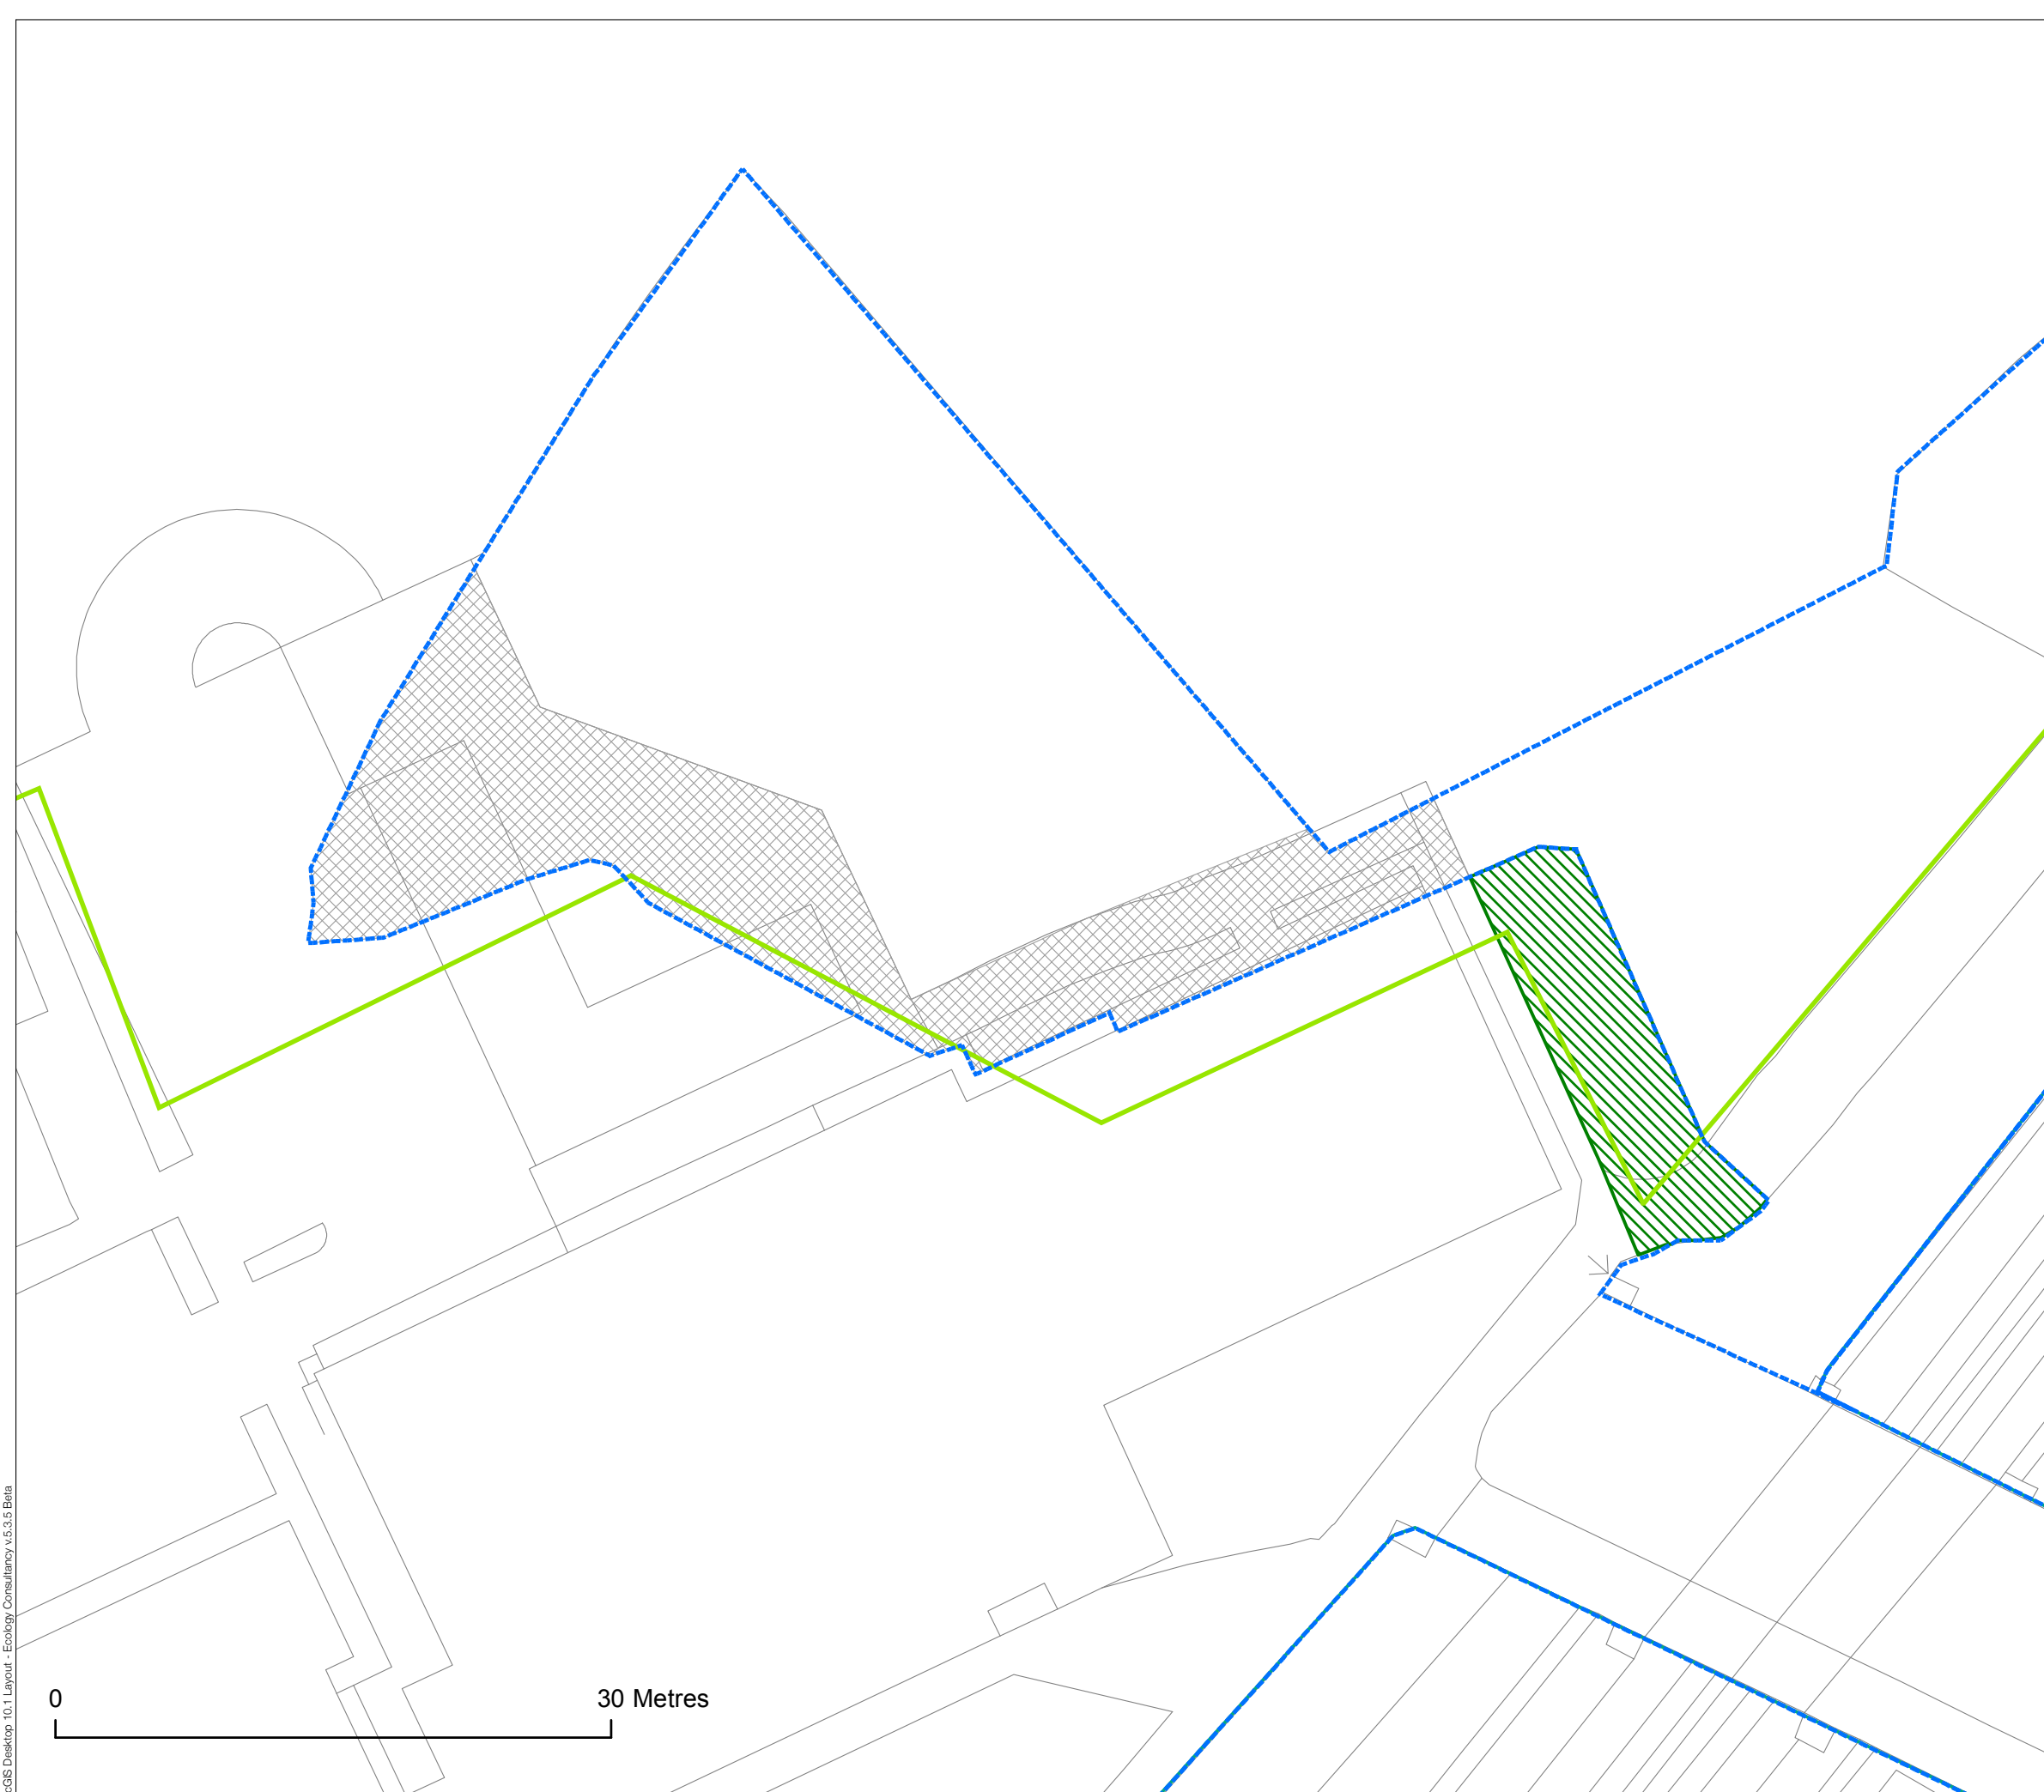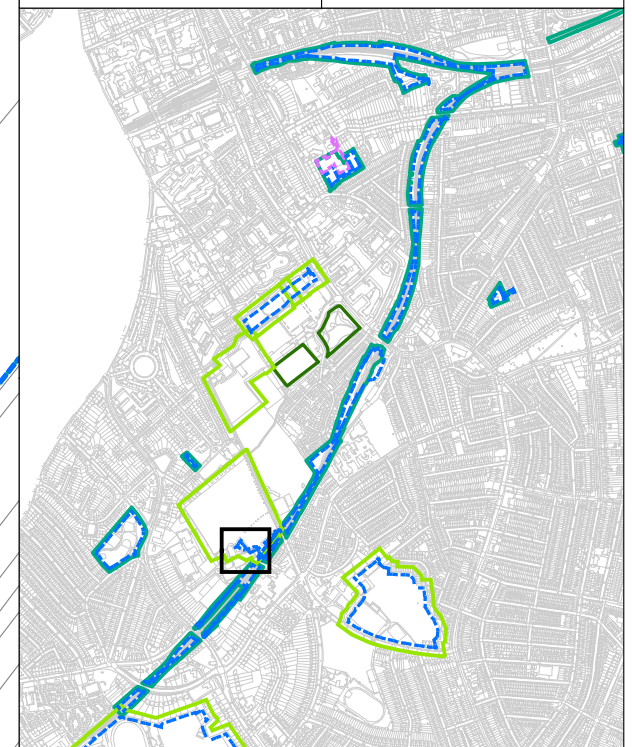


Surveyor
 Various


Drawn JD/GS Checked GS/CC

Approved RW Date 05/05/2015




KEY

 GiGL Borough SINC	 Proposed SINC
 Proposed exclusion to site	 Proposed inclusion to site
 Borough Open Land	 Other Open Space
 Metropolitan Open Land	



0 30 Metres

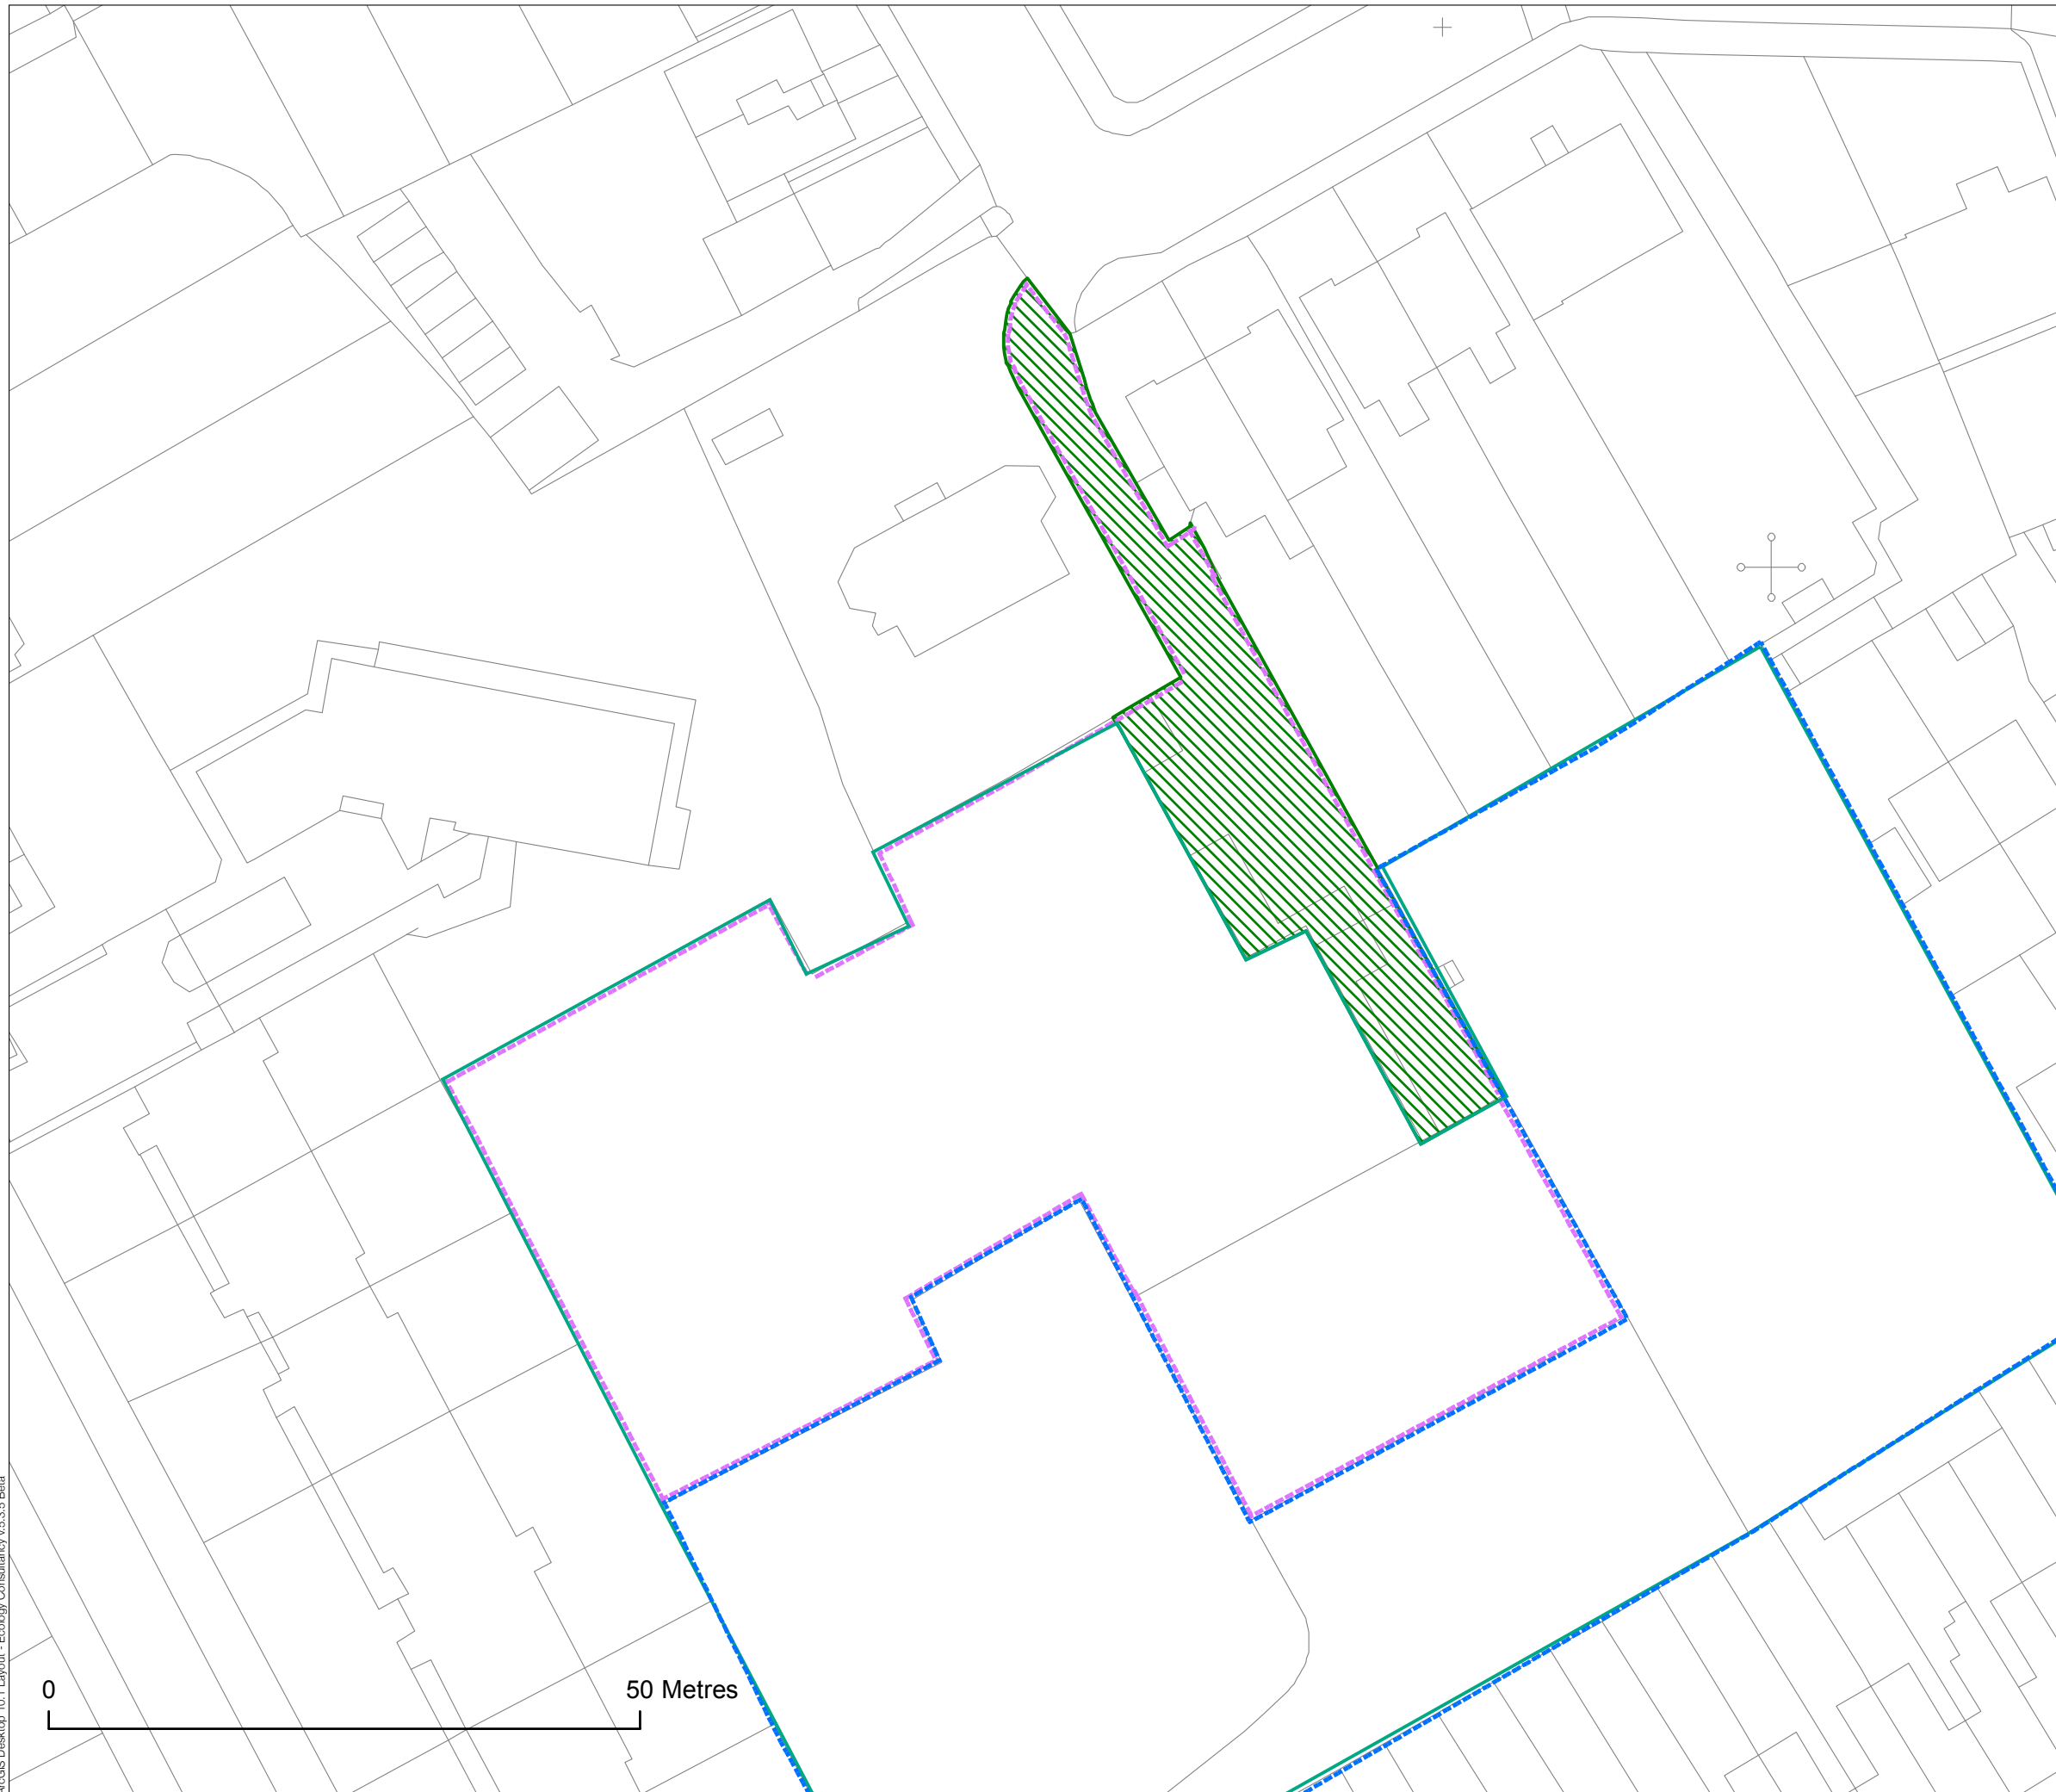

Job title
 Review of SINC: (OS114)
 Lettsom Gardens
 TEC Job no. 140528

Client
 Southwark LB

Drawing title
 PROPOSED CHANGES TO
 SINC BOUNDARY MAP


Page 16 of 24 Scale (at A3) 1:550

Date of survey 2014-2015





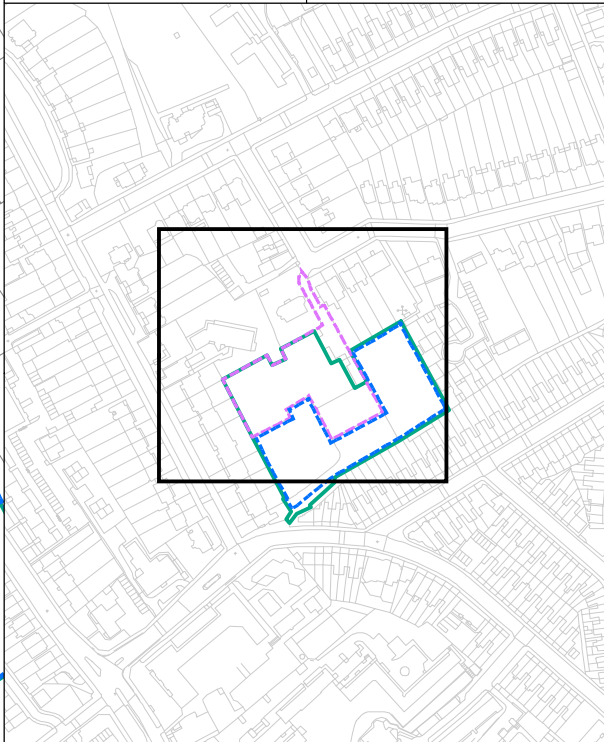


Surveyor Various


Drawn JD/GS Checked GS/CC

Approved RW Date 05/05/2015




KEY





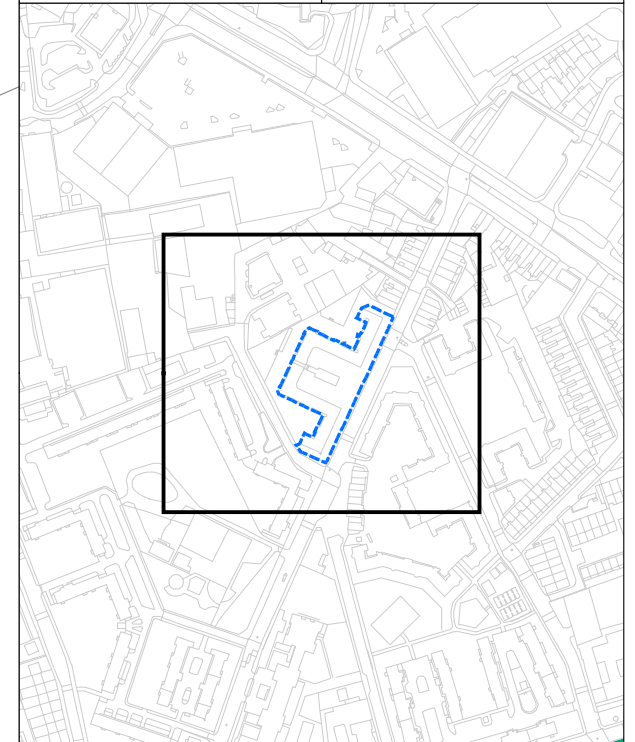


 GiGL Borough SINC	 Proposed SINC
 Proposed exclusion to site	 Proposed inclusion to site
 Borough Open Land	 Other Open Space
 Metropolitan Open Land	




Job title	
Review of SINC: (OS106) Northfield House Community Garden TEC Job no. 140528	
Client	
Southwark LB	
Drawing title	
PROPOSED CHANGES TO SINC BOUNDARY MAP	
Page	Scale
17 of 24	(at A3) 1:650
Date of survey	
2014-2015	
Surveyor	
Various	
Drawn	Checked
JD/GS	GS/CC
Approved	Date
RW	05/05/2015



KEY

 GiGL Borough SINC	 Proposed SINC
 Proposed exclusion to site	 Proposed inclusion to site
 Borough Open Land	 Other Open Space
 Metropolitan Open Land	

N 

0 60 Metres

Job title
 Review of SINCs: (OS76)
 Nursery Row Park
 TEC Job no. 140528

Client
 Southwark LB

Drawing title
 PROPOSED CHANGES TO
 SINC BOUNDARY MAP



Page 18 of 24 Scale (at A3) 1:1,150

Date of survey 2014-2015





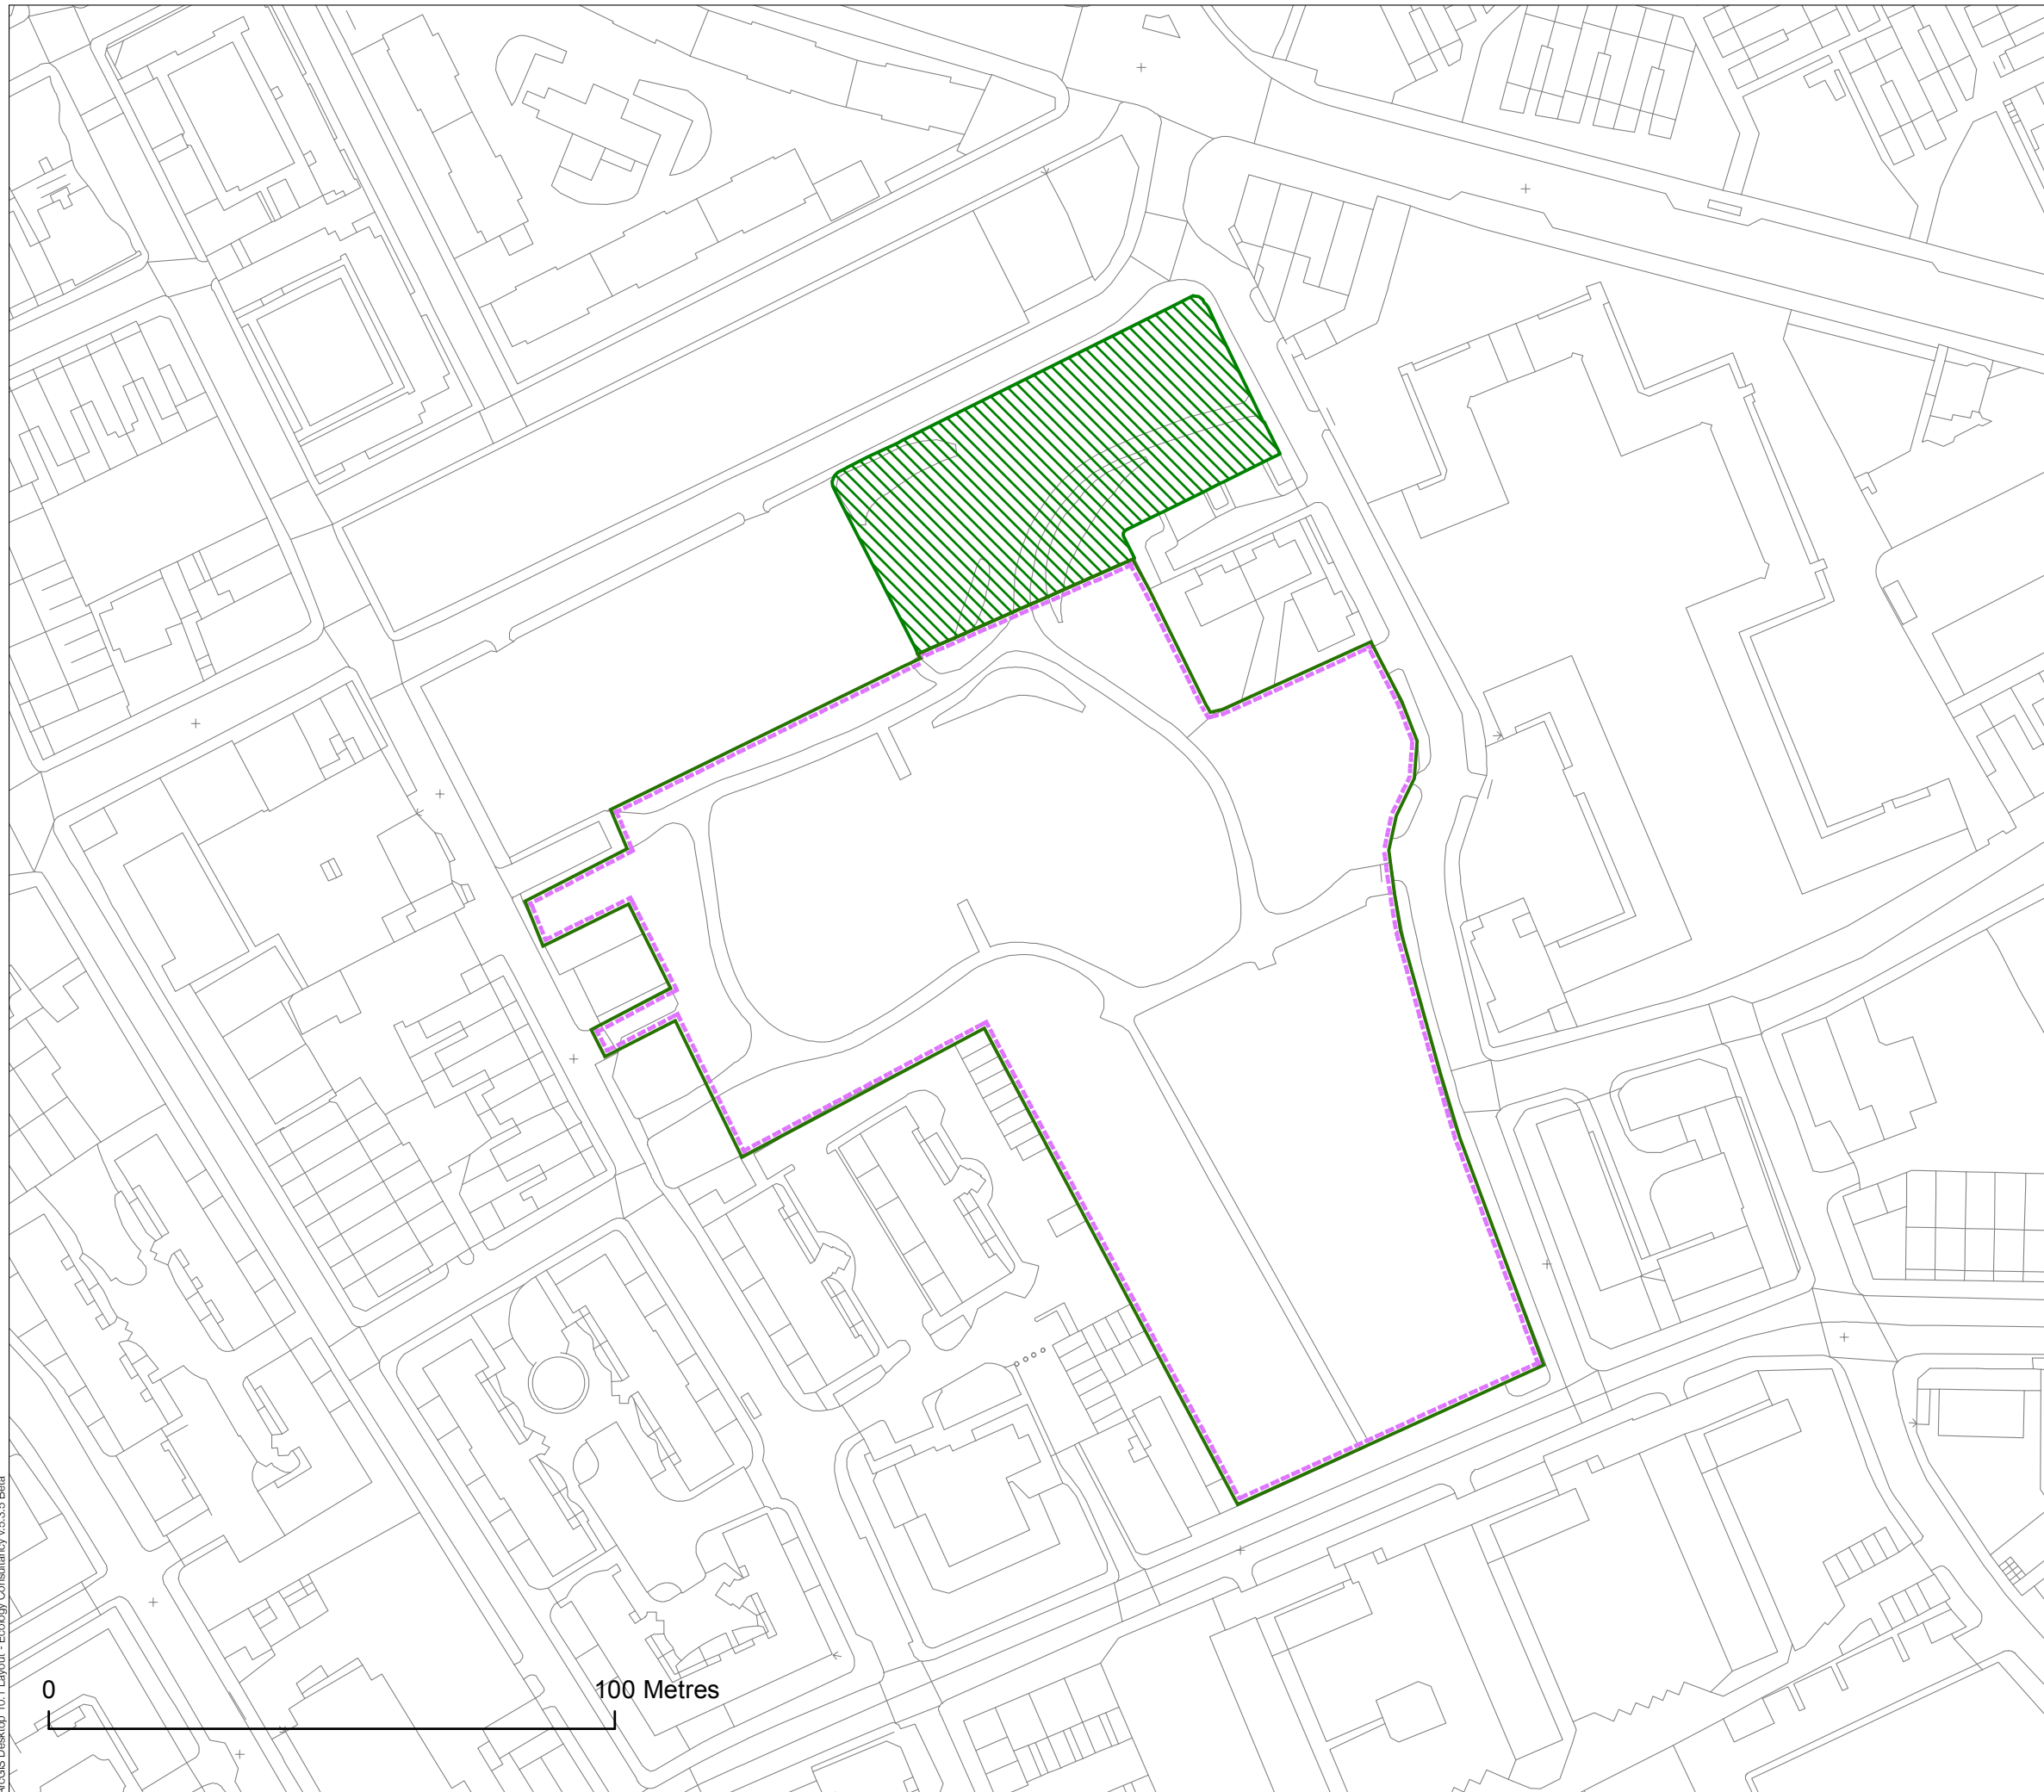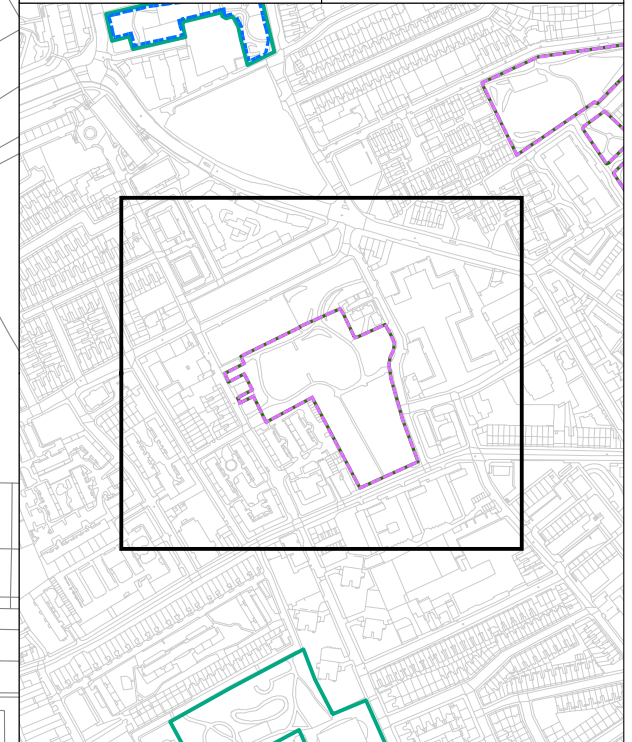


Surveyor Various

Drawn JD/GS Checked GS/CC

Approved RW Date 05/05/2015



KEY

 GiGL Borough SINC	 Proposed SINC
 Proposed exclusion to site	 Proposed inclusion to site
 Borough Open Land	 Other Open Space
 Metropolitan Open Land	

0 100 Metres

N

Job title
 Review of SINC: (OS38)
 Russia Dock Woodland & Stave Hill Nature Park
 TEC Job no. 140528

Client
 Southwark LB

Drawing title
 PROPOSED CHANGES TO
 SINC BOUNDARY MAP


Page 19 of 24 Scale (at A3) 1:400

Date of survey 2014-2015





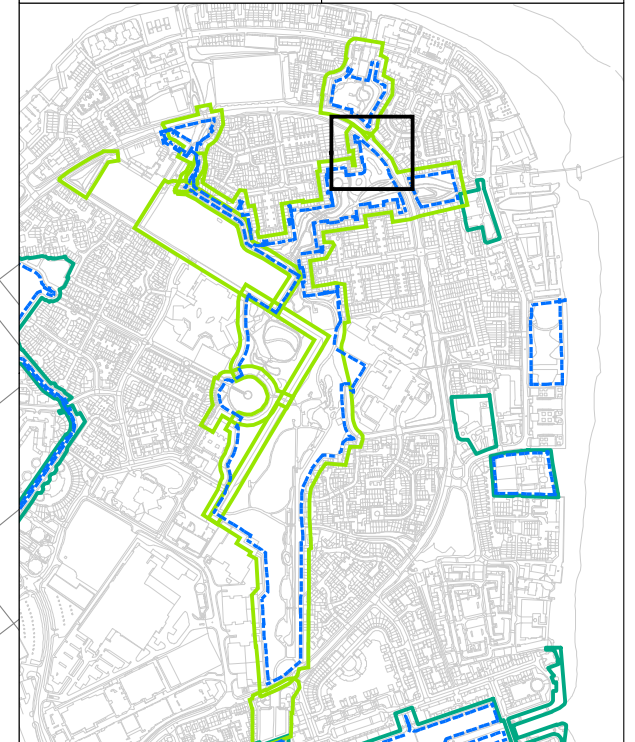


Surveyor Various

Drawn JD/GS Checked GS/CC

Approved RW Date 05/05/2015



KEY

 GiGL Borough SINC	 Proposed SINC
 Proposed exclusion to site	 Proposed inclusion to site
 Borough Open Land	 Other Open Space
 Metropolitan Open Land	

N

0 40 Metres

Job title
 Review of SINC: (OS38)
 Russia Dock Woodland & Stave Hill Nature Park
 TEC Job no. 140528

Client
 Southwark LB

Drawing title
 PROPOSED CHANGES TO
 SINC BOUNDARY MAP



Page 20 of 24 Scale (at A3) 1:450

Date of survey 2014-2015

Surveyor Various





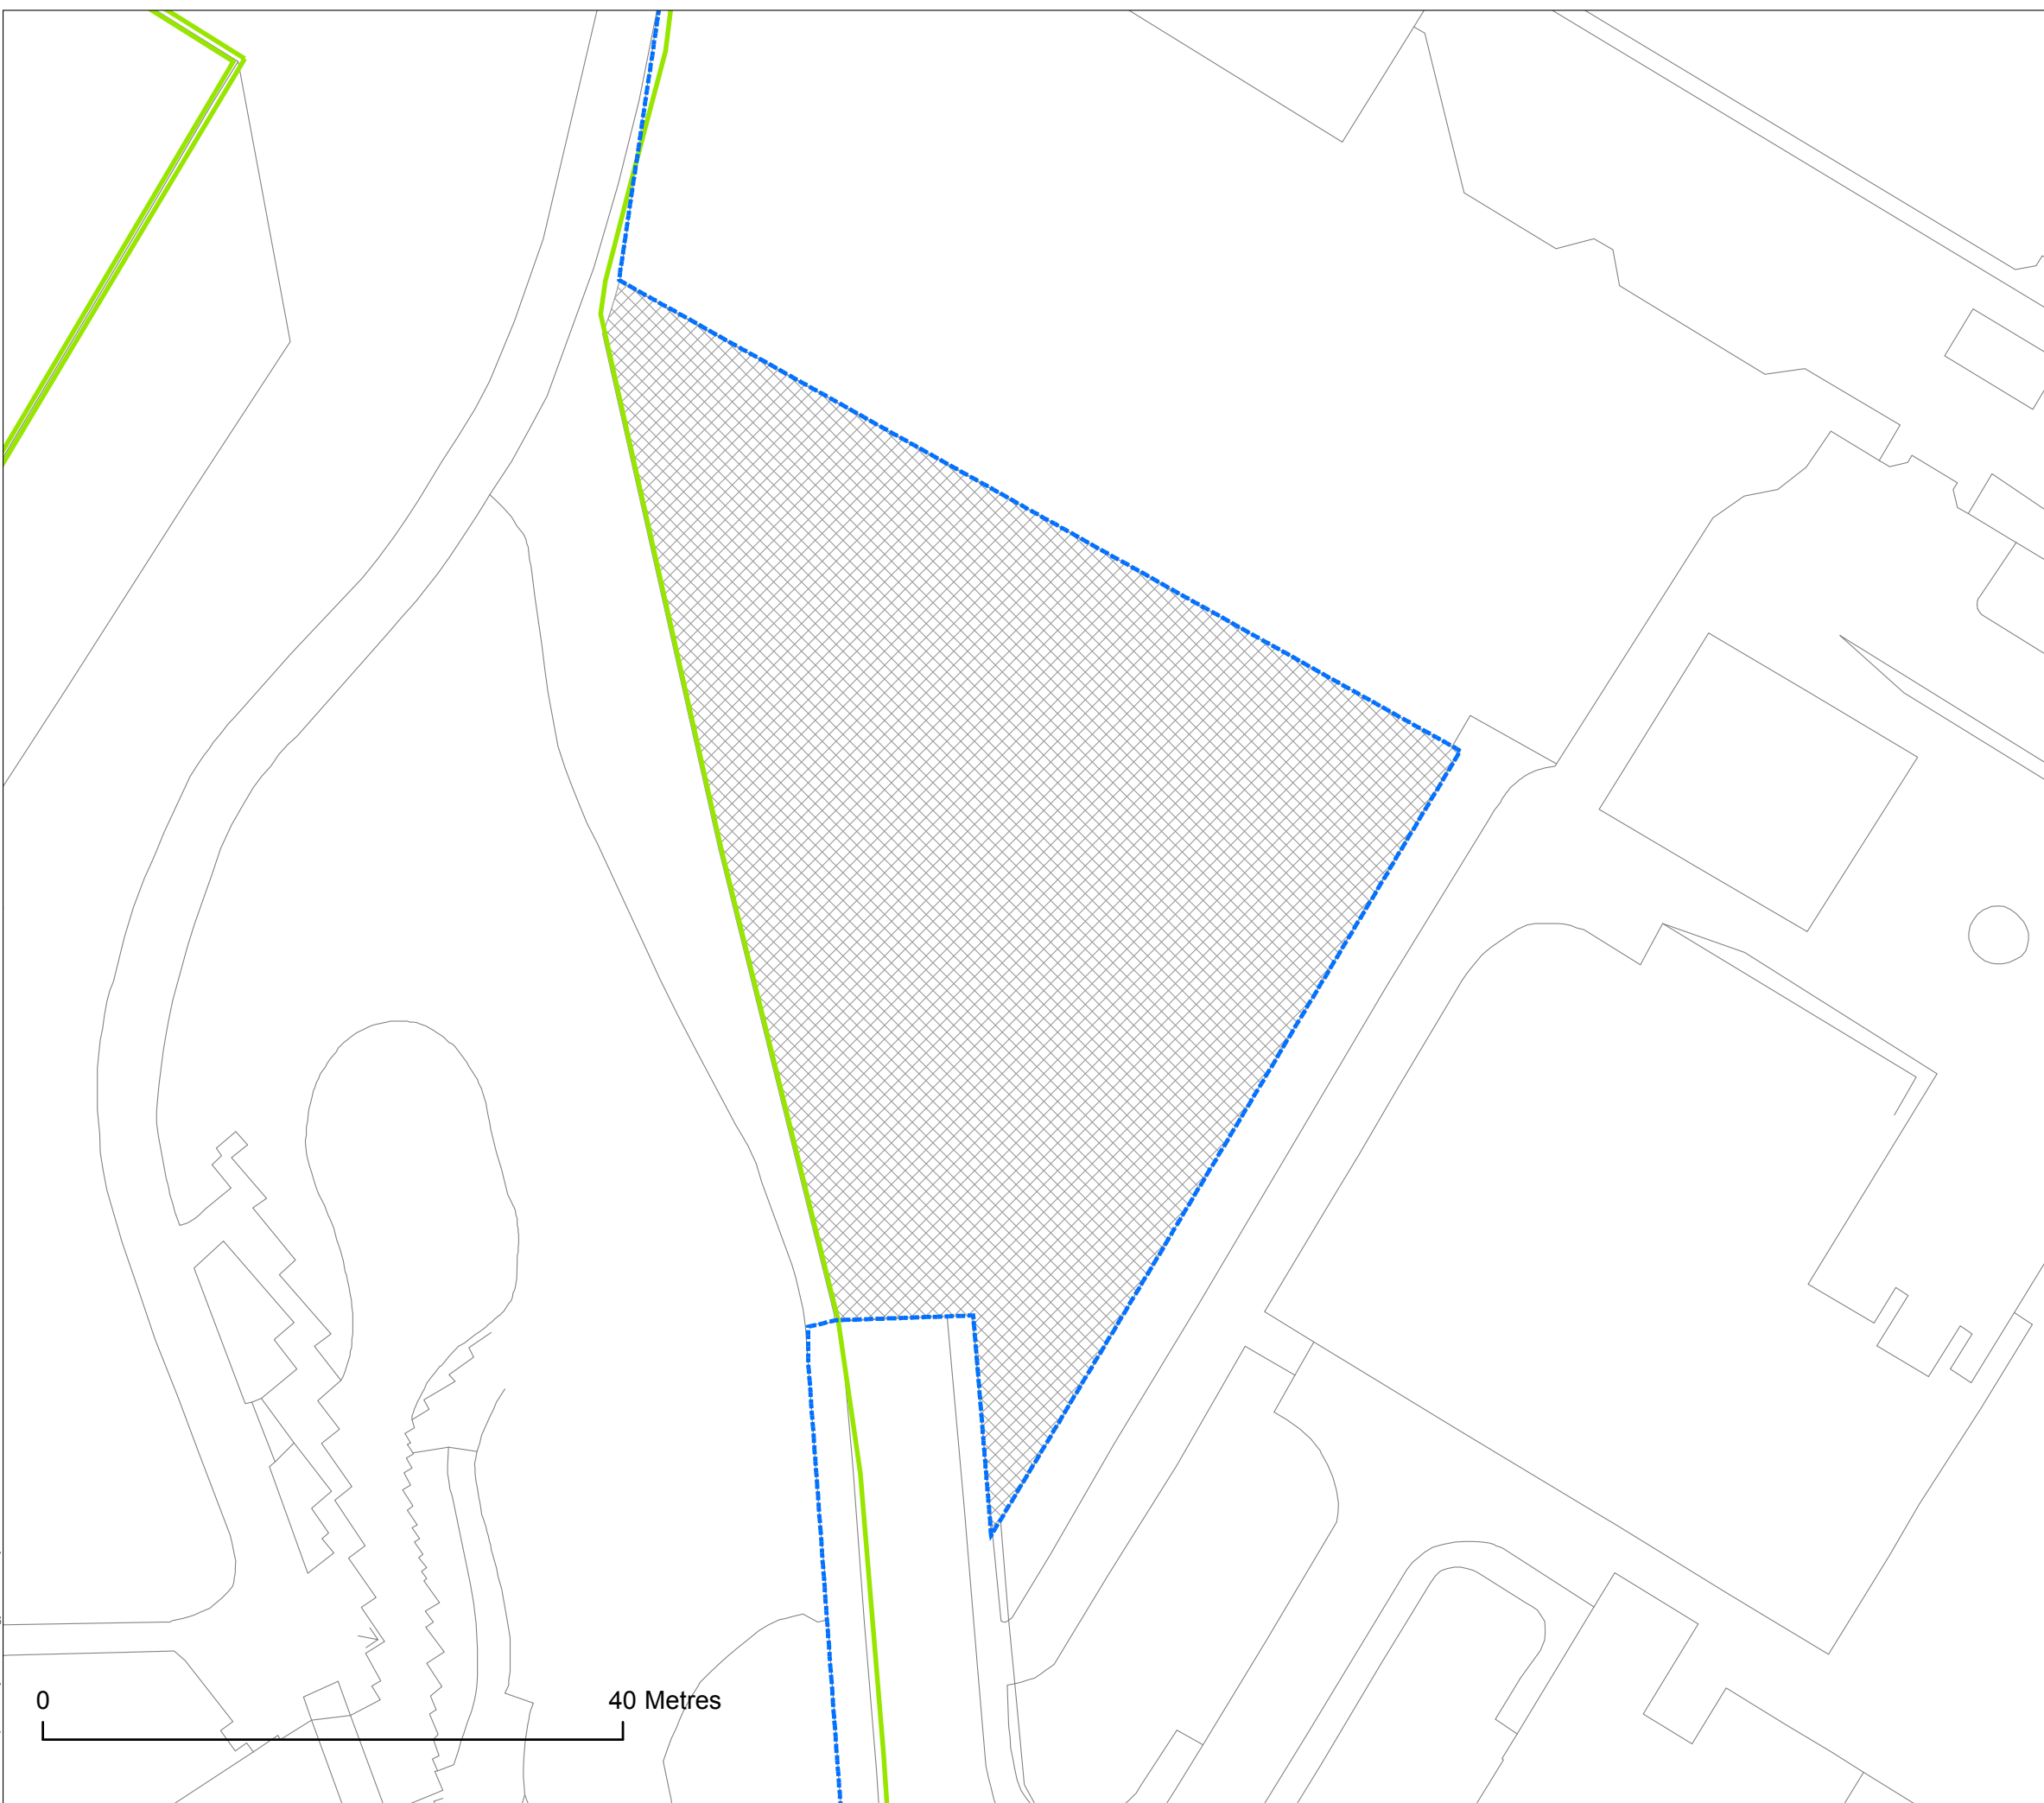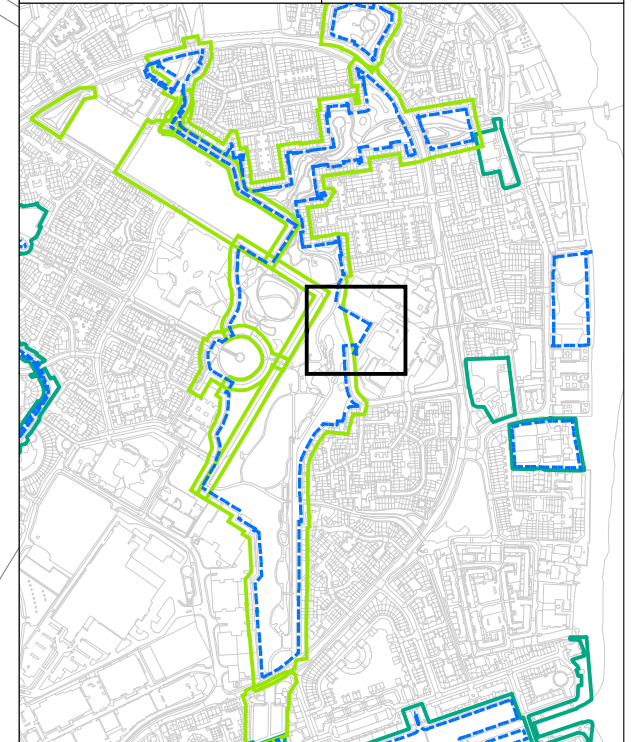


Drawn JD/GS Checked GS/CC


Approved RW Date 05/05/2015





0 40 Metres

KEY





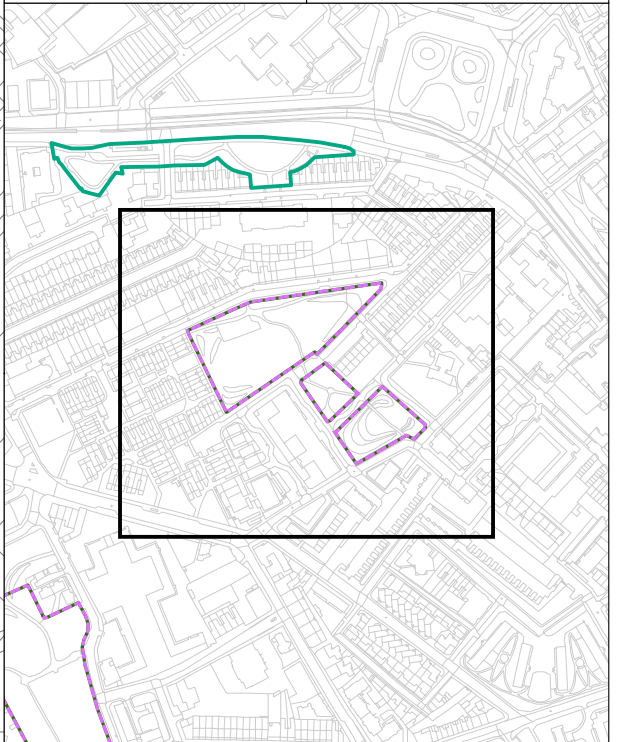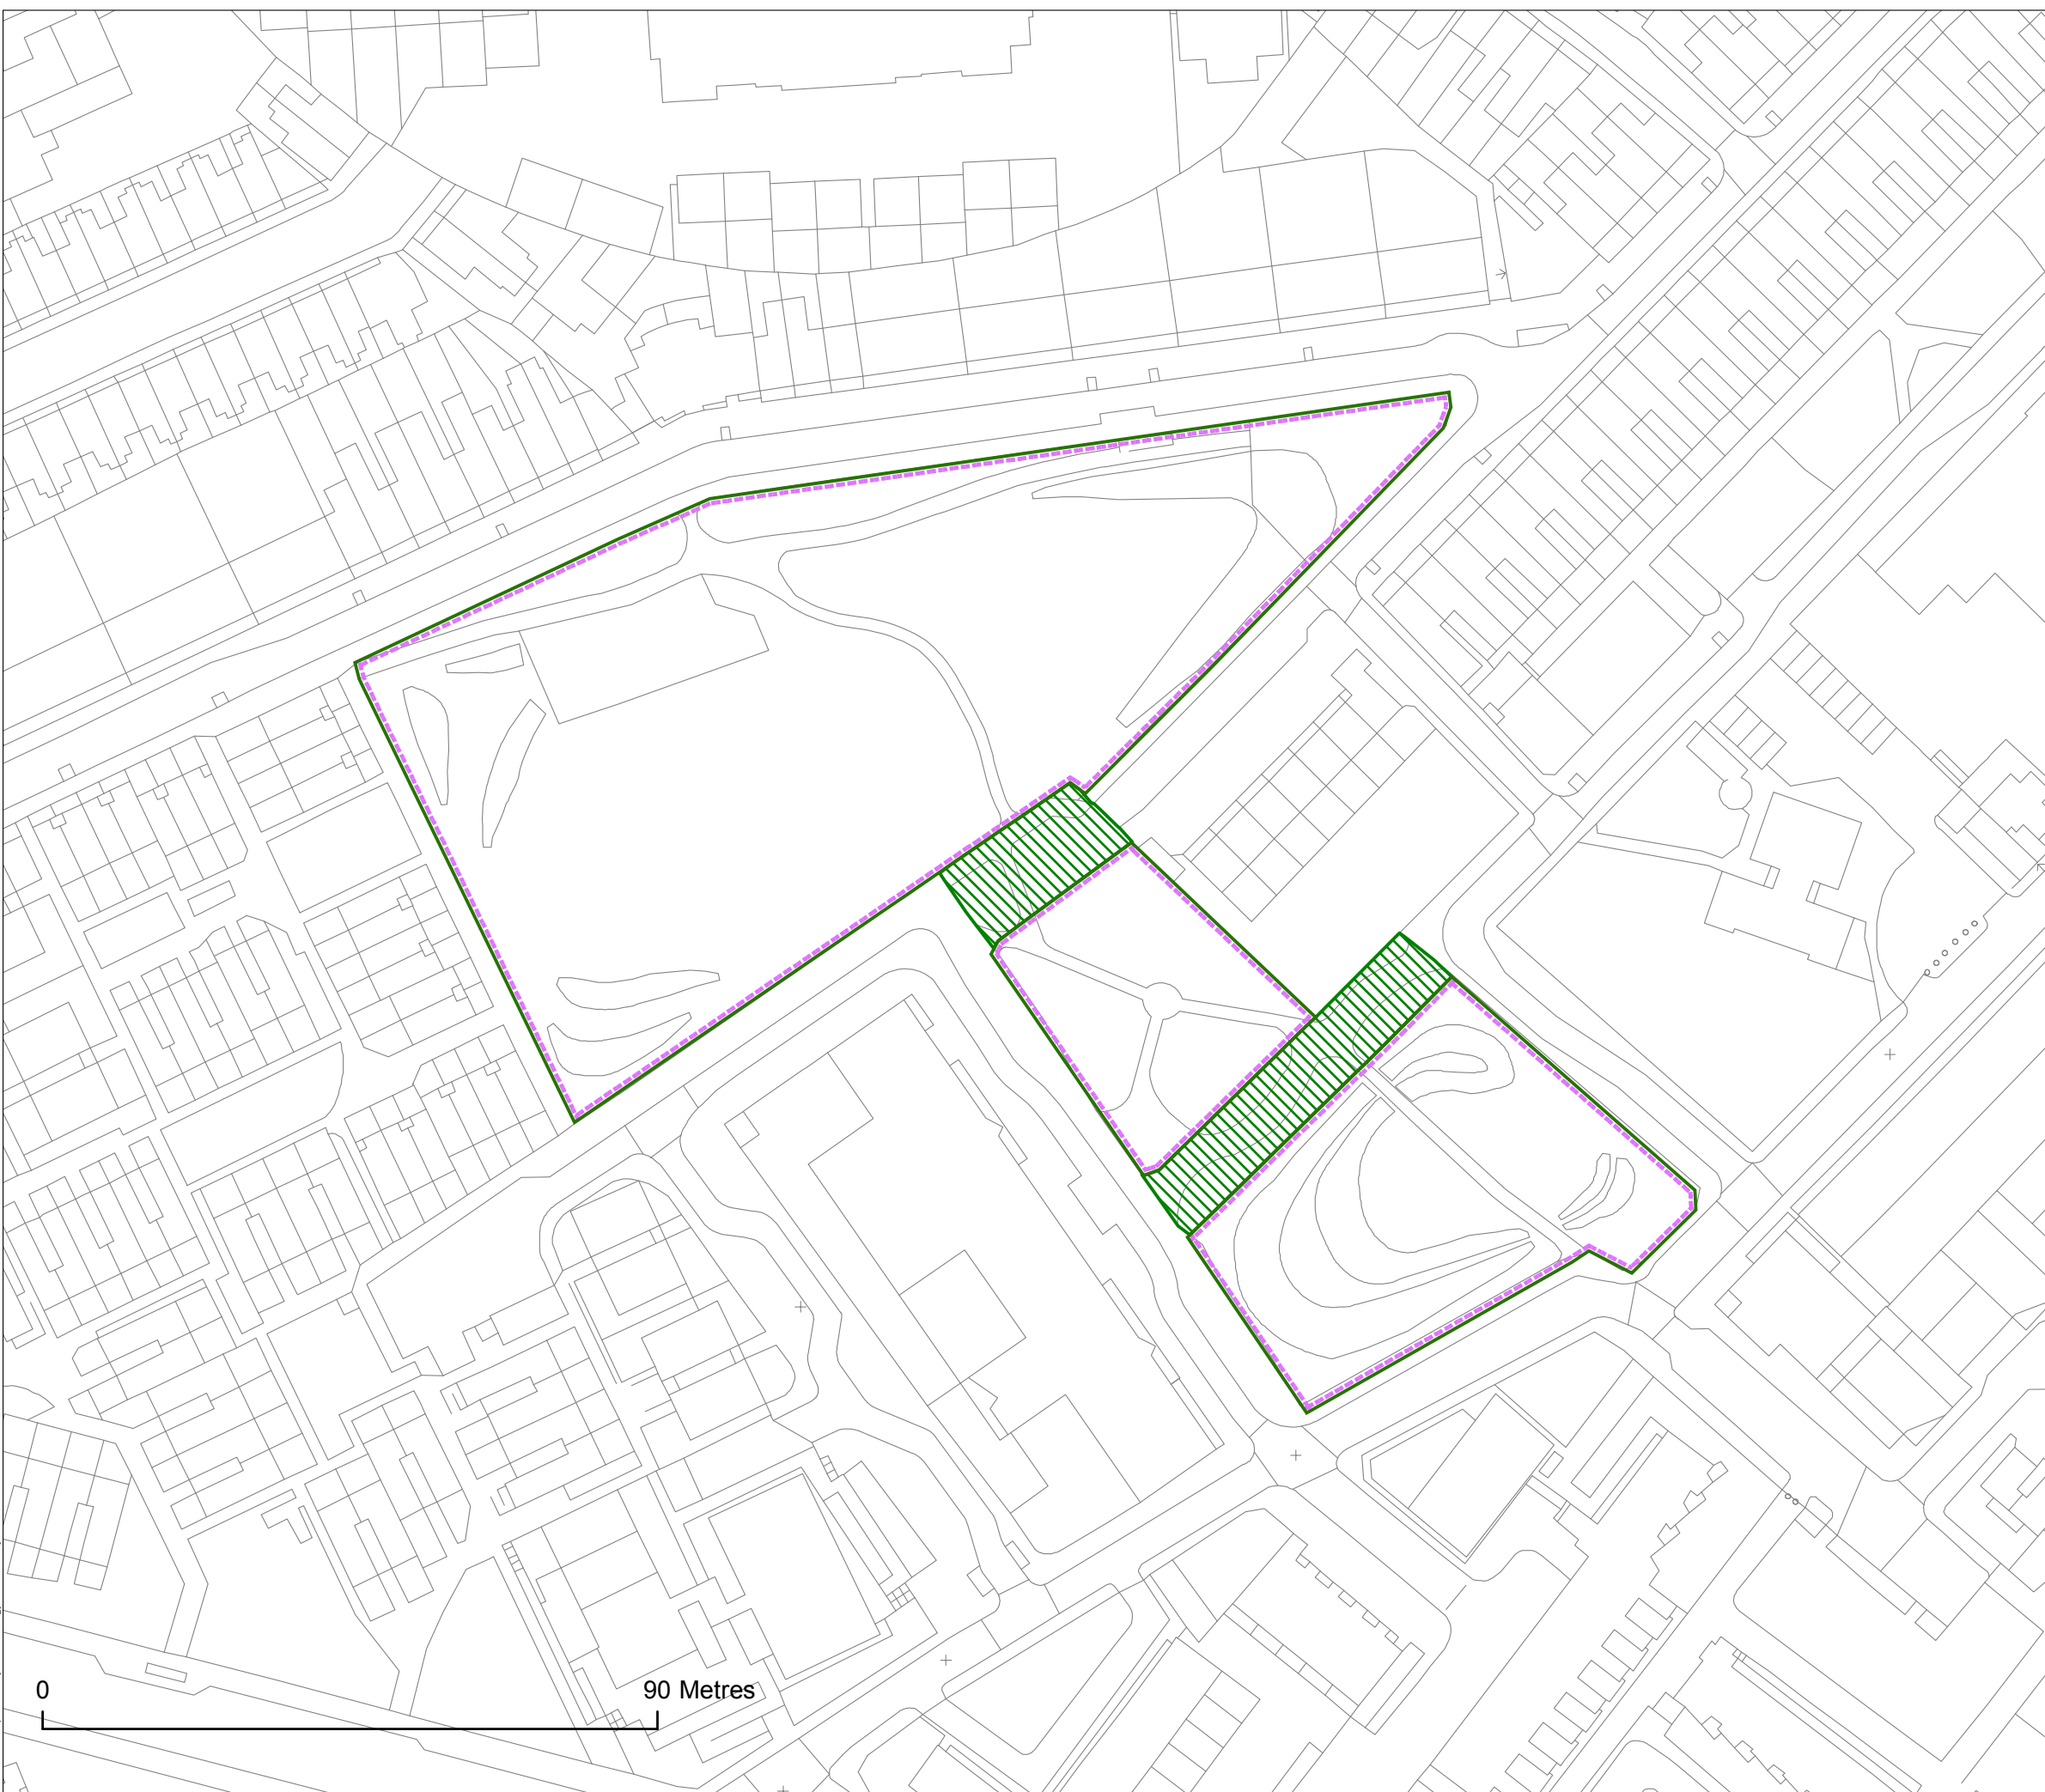


 GiGL Borough SINC	 Proposed SINC
 Proposed exclusion to site	 Proposed inclusion to site
 Borough Open Land	 Other Open Space
 Metropolitan Open Land	



Job title		Review of SINC: (OS70) Salisbury Row Park TEC Job no. 140528	
Client		Southwark LB	
Drawing title PROPOSED CHANGES TO SINC BOUNDARY MAP			
Page	21 of 24	Scale (at A3)	1:950
Date of survey 2014-2015			
Surveyor Various			
Drawn	JD/GS	Checked	GS/CC
Approved	RW	Date	05/05/2015





KEY

 GiGL Borough SINC	 Proposed SINC
 Proposed exclusion to site	 Proposed inclusion to site
 Borough Open Land	 Other Open Space
 Metropolitan Open Land	





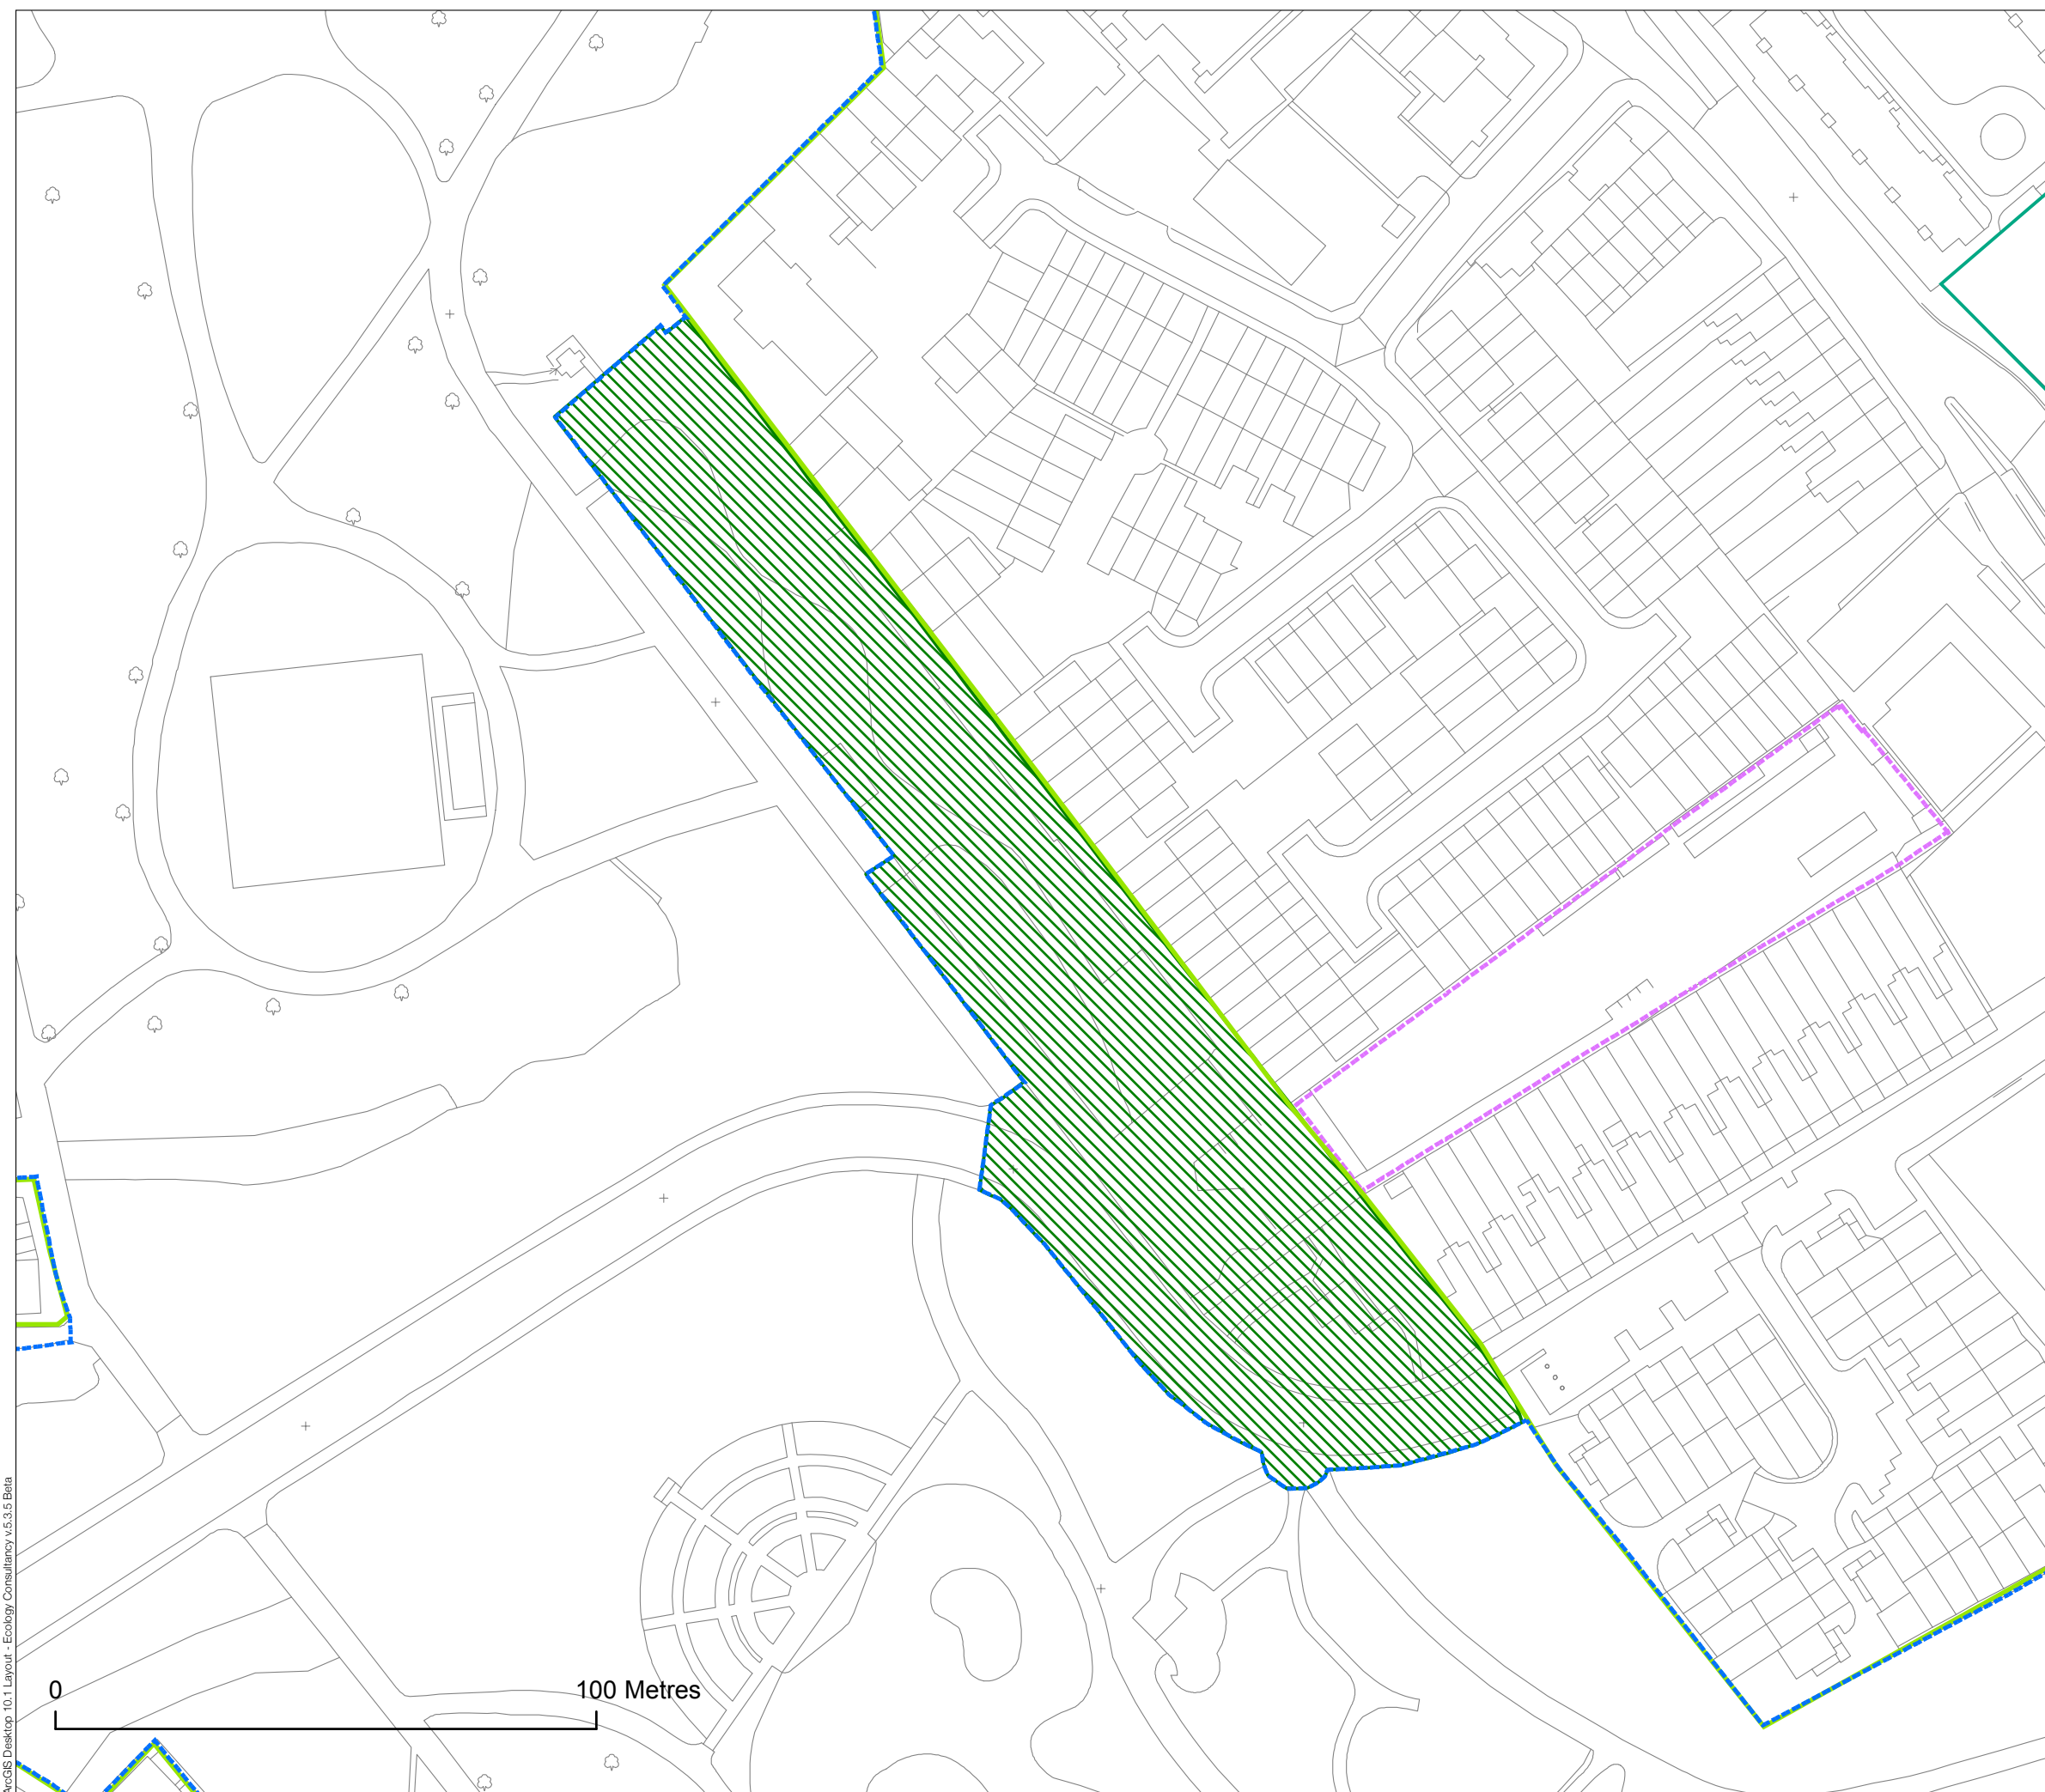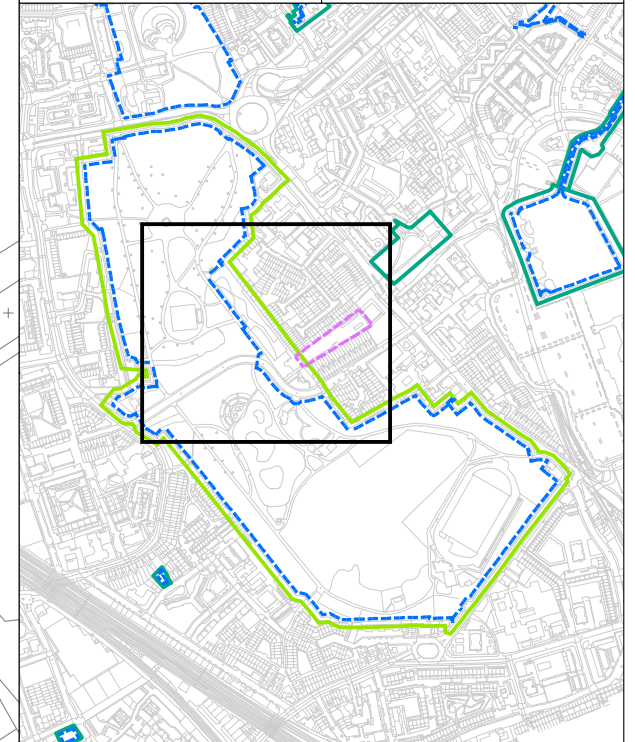


0 90 Metres




Job title		Review of SINC: (OS53) Southwark Park TEC Job no. 140528	
Client		Southwark LB	
Drawing title PROPOSED CHANGES TO SINC BOUNDARY MAP			
Page	22 of 24	Scale (at A3)	1:1,200
Date of survey 2014-2015			
Surveyor Various			
Drawn	JD/GS	Checked	GS/CC
Approved	RW	Date	05/05/2015




KEY





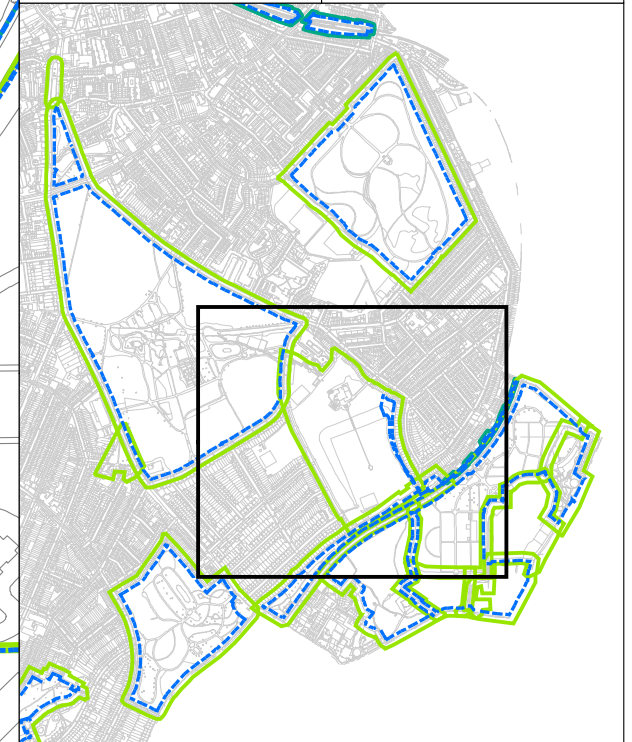


 GiGL Borough SINC	 Proposed SINC
 Proposed exclusion to site	 Proposed inclusion to site
 Borough Open Land	 Other Open Space
 Metropolitan Open Land	




Job title		Review of SINC: (OS143) Water Works/Aquarius Golf Course TEC Job no. 140528	
Client		Southwark LB	
Drawing title PROPOSED CHANGES TO SINC BOUNDARY MAP			
Page	23 of 24	Scale (at A3)	1:3,000
Date of survey 2014-2015			
Surveyor Various			
Drawn	JD/GS	Checked	GS/CC
Approved	RW	Date	05/05/2015





KEY





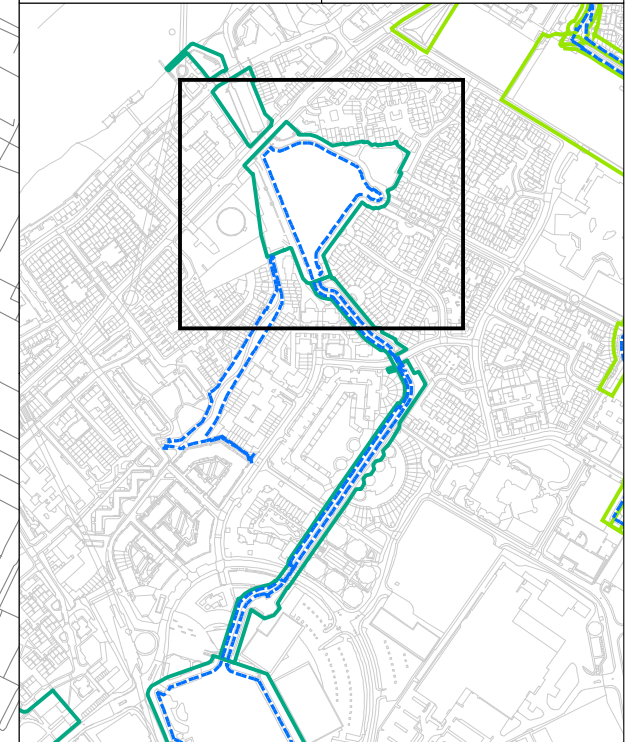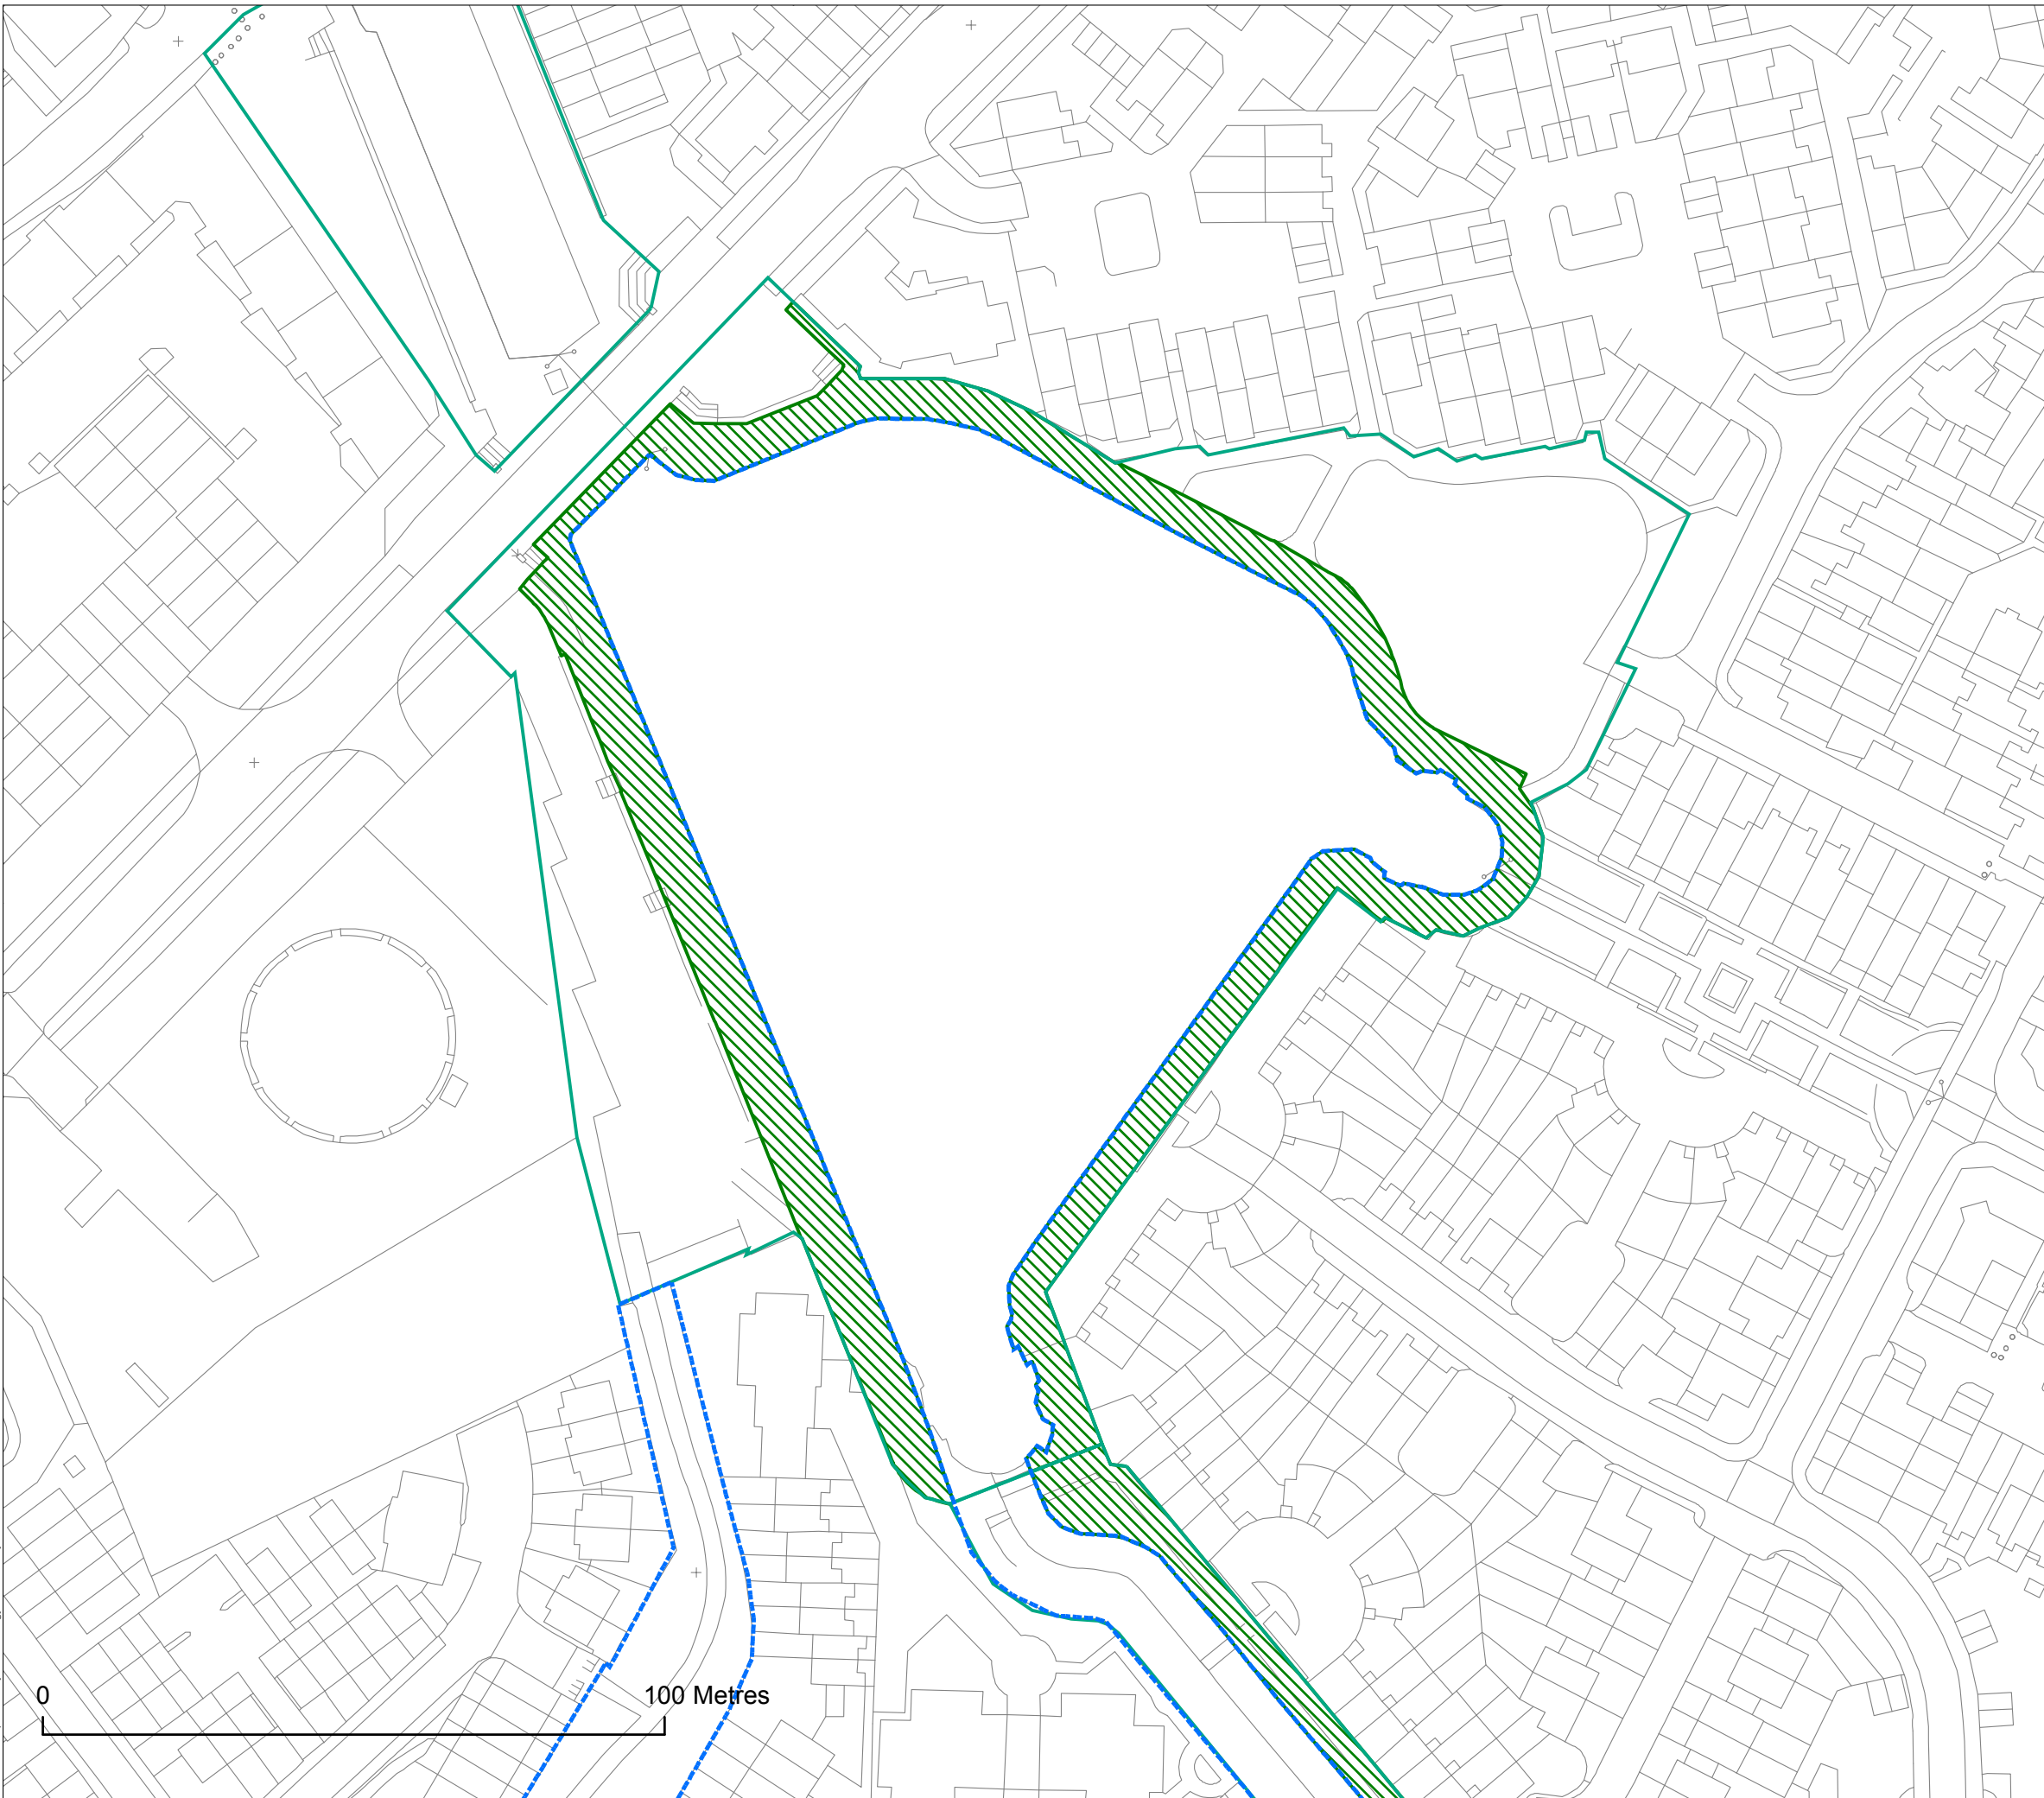


 GiGL Borough SINC	 Proposed SINC
 Proposed exclusion to site	 Proposed inclusion to site
 Borough Open Land	 Other Open Space
 Metropolitan Open Land	



Job title	Review of SINC: (OS5) Surrey Waters TEC Job no. 140528		
Client	Southwark LB		
Drawing title	PROPOSED CHANGES TO SINC BOUNDARY MAP		
Page	24 of 24	Scale (at A3)	1:1,050
Date of survey	2014-2015		
Surveyor	Various		
Drawn	JD/GS	Checked	GS/CC
Approved	RW	Date	05/05/2015



KEY

 GiGL Borough SINC	 Proposed SINC
 Proposed exclusion to site	 Proposed inclusion to site
 Borough Open Land	 Other Open Space
 Metropolitan Open Land	

