

THE LONDON BOROUGH OF SOUTHWARK

SECTION 247 OF THE TOWN AND COUNTRY PLANNING ACT 1990 (as amended)

STOPPING UP OF HIGHWAY

THE LONDON BOROUGH OF SOUTHWARK (BARGE HOUSE STREET) STOPPING UP ORDER 2022

Made this 15th day of November 2022

The London Borough of Southwark ("the Council") makes this Order in exercise of its powers under Section 247 of the Town and Country Planning Act 1990 (as amended) ("the Act") and all other enabling powers.

1. The Council authorises the stopping up of the areas of highway described in the Schedule to this Order and which are shown hatched black on the drawing number 16585-WIE-ZZ-XX-DR-D-95001-P03 attached hereto and labelled Barge House Street and Upper Ground Stopping Up Order Plan.
2. This Order is made to enable the following development to be carried out in accordance with:
 - (a) the planning permission granted by the Council on 23 February 2022 under local planning authority reference number No. 21/AP/0179:-

'Construction of a part two, part five storey extensions to provide additional office accommodation (E(g)(i) Class) and associated cycle parking and refuse storage.'
 - (b) the planning permission granted by the Council on 9 August 2022 under local planning authority reference number No. 22/AP/0918:-

'Extension of existing building at ground floor for office use by infilling the existing undercroft.'
3. This Order shall come into force on the date on which notice that it has been made is first published in accordance with Section 252 (10) of the Act, and may be cited as the London Borough of Southwark (Barge House Street) Stopping Up Order 2022.
4. Where immediately before the date of this order any apparatus of statutory undertaker lies under, in, on, over, along or across any length of highway authorised to be stopped up pursuant to this order then, subject to section 261(4) of the TCPA 1990, those undertakers shall have the same rights in relation to that apparatus after the area is stopped up as they had immediately before.

The Common Seal of the Mayor and Burgesses of the London Borough of Southwark was hereunto affixed in the presence of:)
)
)
)

M Campbell

Authorised Signatory:

M. CAMPBELL




39035

SCHEDULE

The highway to be stopped up is in the London Borough of Southwark and can be described as an area of highway at Barge House Street. The area measures 75 metres in length and 2.2 metres (at its widest point).

Area of Stopping Up to facilitate development of permitted application ref: 21/AP/0179


Area of Stopping Up to facilitate development of permitted application ref: 22/AP/0918

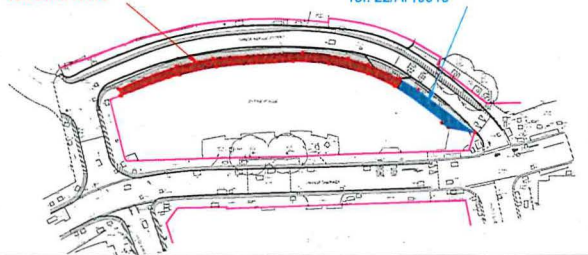

- Soutwark Highway Boundary
- Proposed Footway Improvements/ Carriageway Realignment
- Area of Land to be Stopped Up
- Co-ordinate point



M. Campbell

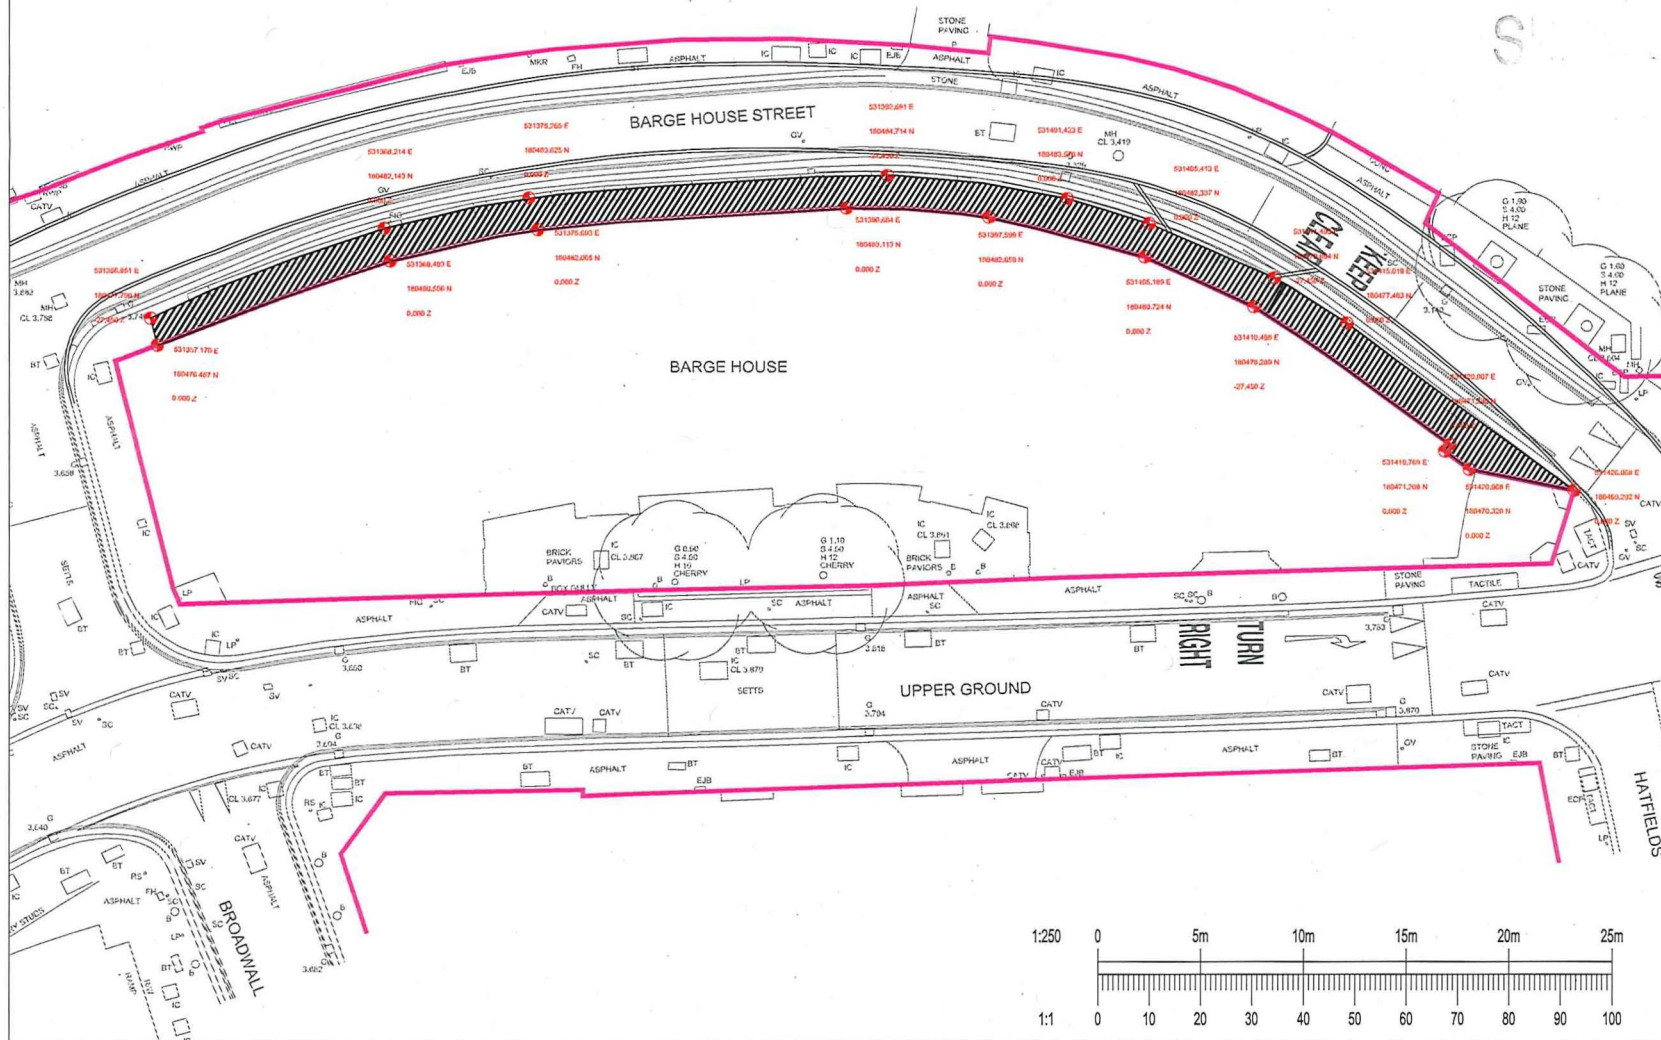

PO3	19.08.22	PLANNING REFS ADDED	DM	MP
PO2	16.03.22	AMENDED AS PER LATEST LAYOUT	DM	MP
PO1	12.01.21	ISSUED	DM	MP
Status	Date	Description	By	Chk

Barge House Street & Upper Ground

Stopping Up Order Plan

Meadowbridge Ltd



Pickfords Wharf Clink Street London SE1 9DG
1 202 7828 7888
mail@watermangroup.com www.watermangroup.com

FINAL ISSUE

Designed By	DM	Director	MP	Waterman Ref	WIE16585
Drawn By	DM	Date	January 2021	Scales @ A3	1:250
Project - Originator - Volume - Level - Type - Role - Number					Revision
16585-WIE-ZZ-XX-DR-D-95001-P03					P03

