

Public notice

Whateley Road new zebra pedestrian crossing

1. Southwark Council hereby GIVES NOTICE that it has approved under section 23 of the Road Traffic Regulation Act 1984, the provision of a new 'zebra' pedestrian crossing at the following location:-

WHATELEY ROAD, the centre of which would be located 7 metres west of the north-western kerb-line of Fellbrigg Road (as measured from the north-eastern kerb-line of Whateley Road).

Zig-zag markings, on which vehicles would be prohibited from stopping at all times would be laid (i) on the north-east side of the road for a distance of 8 metres north-west of and 4 metres south-east of this crossing, and (ii) on the south-west side of the road for a distance of 4 metres north-west of and 8 metres south-east of this crossing.

2. For more information about this scheme please contact Igor Kamir Velasquez Gonzalez of the council's Highways – Transport Projects team Highways@southwark.gov.uk
3. Copies of this notice and plans may be found online at www.southwark.gov.uk/trafficorders, paper copies may be obtained from or viewed at Highways, Southwark Council, Environment and Leisure, 3rd floor hub 2, 160 Tooley Street, London SE1 2QH – by appointment only. Please email traffic.orders@southwark.gov.uk or call 020 7525 3497, for booking details.

Dated 15 July 2021

Dale Foden Head of Service - Highways, Environment and Leisure

Statement of reasons

Whateley Road new zebra pedestrian crossing

This proposal will introduce a formal zebra pedestrian crossing in Whateley Road (Goose Green ward), in the London Borough of Southwark.

The crossing will be located near its junctions with Cyrena Road/Fellbrigg Road. The implementations will improve current conditions, upgrade surface materials, change kerb line geometry and layout; all based on council design standards, policies and guidelines.

The implementation of the new zebra pedestrian crossing will also be accommodated by the extension of existing 'at any time' waiting restrictions (double yellow lines) at this junction which will benefit all road users through the improvement of inter-visibility and therefore road safety. The amendments to existing waiting restrictions are to be proposed within Minor Traffic Schemes Q1 (notice published 15 July 2021).

Link to decision: <https://moderngov.southwark.gov.uk/ieDecisionDetails.aspx?ID=7293>


Dated 15 July 2021

Igor Kamir Velasquez Gonzalez

Project Manager

Highways – Transport Projects

Highways@southwark.gov.uk

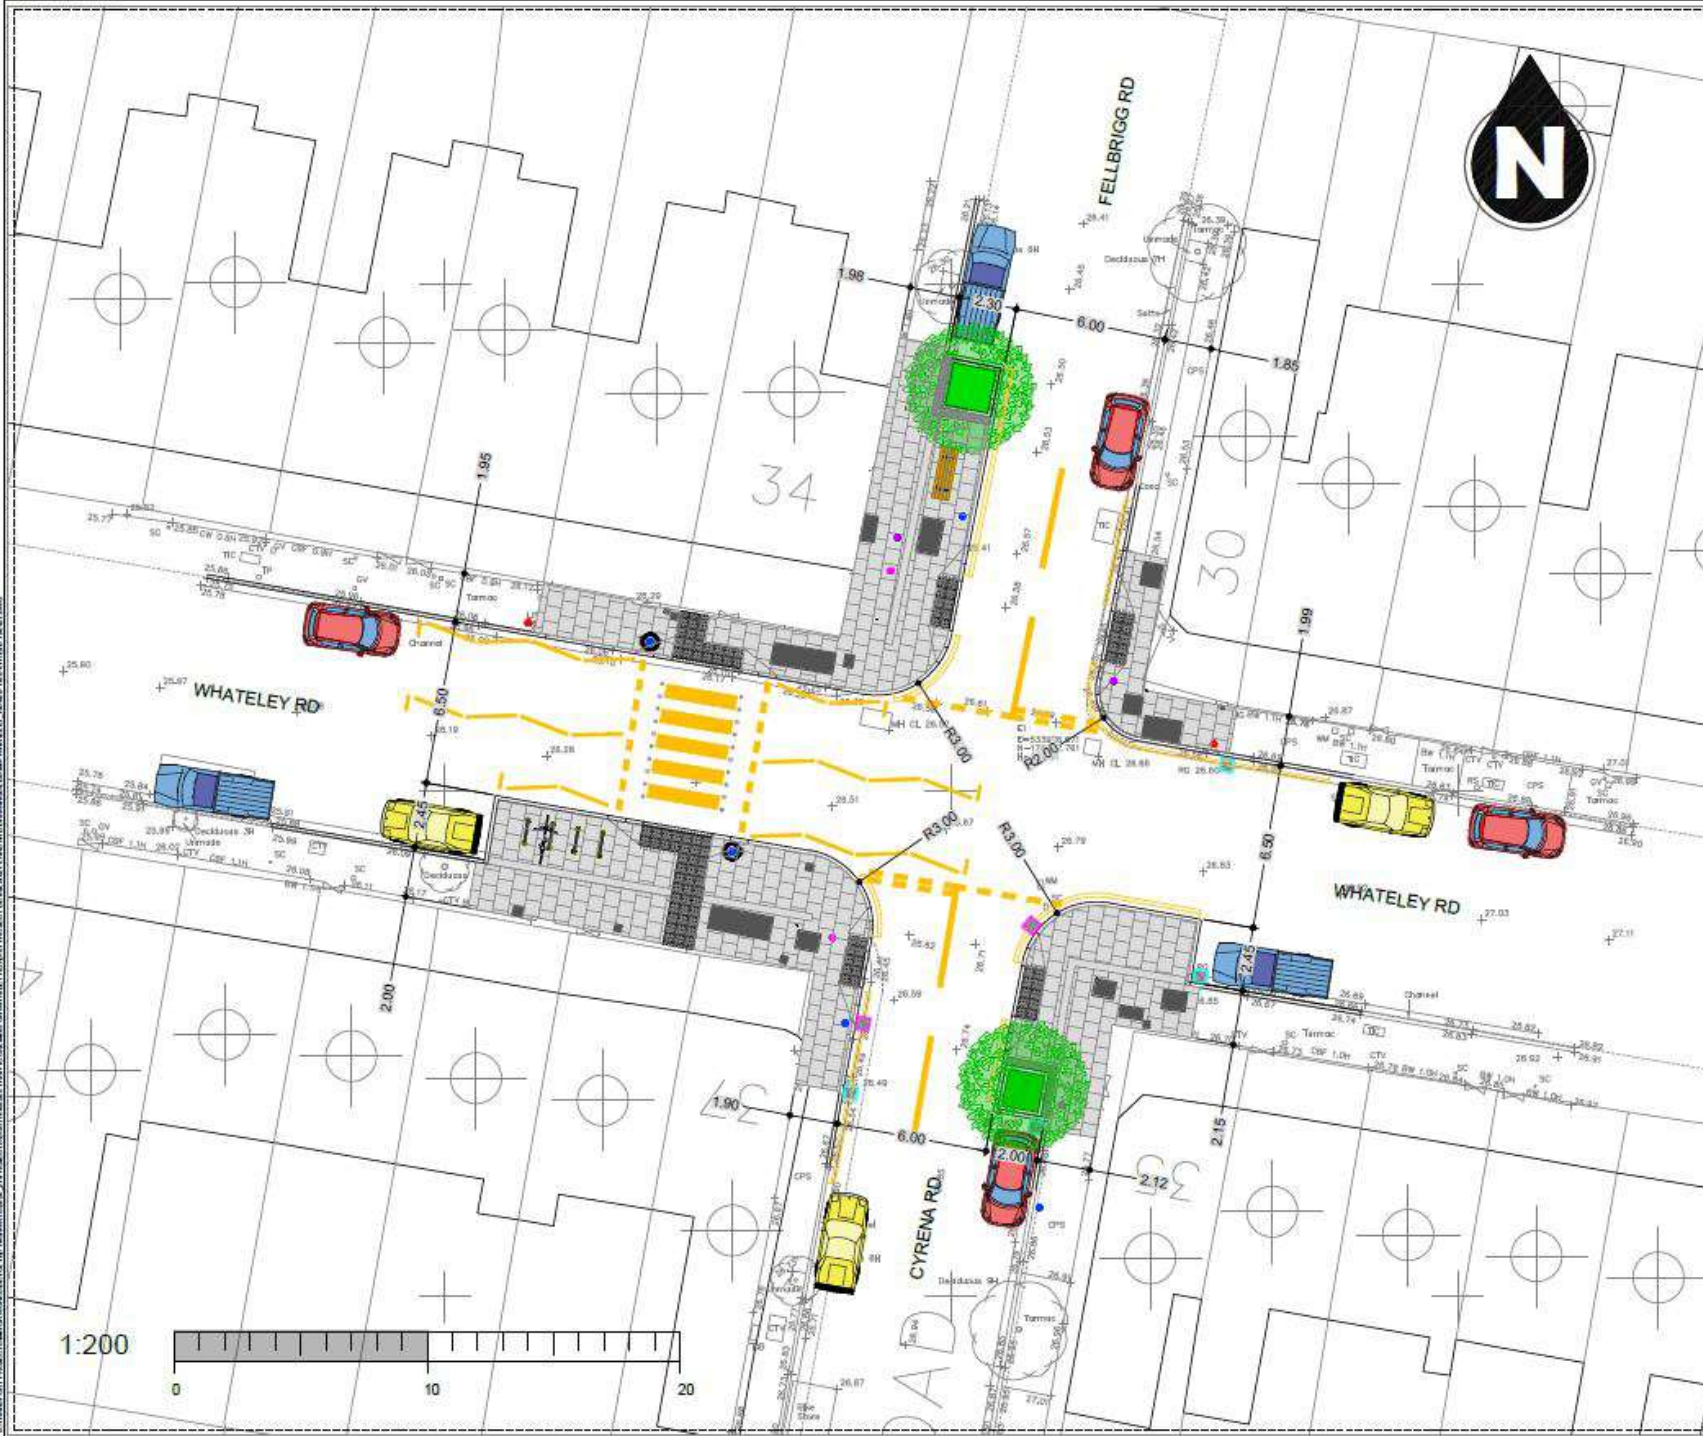


NOTES

1. Dimensions in meters, unless otherwise stated.
2. This drawing should be read in conjunction with other relevant engineering details, drawings & specifications.
3. Any discrepancies should be reported to the design engineer immediately, so that clarification can be sought prior to the commencement of works.
4. The dimensions must be rectified on site before construction.
5. All works are to be in accordance with Southwark borough council specification and standards.

KEY

-  F-B1-PC(63)
Pre-cast concrete flag, simple finish, grey, 600x600x60 (1.92 m²)
-  B-NS(80)-CR/STR
Granite cobble, cropped finish, dark grey, 60x30x30 (2.45 m²)
-  T(B)-PC(65)
Blister table stone slab, Dark Grey, 400x400x50 (13.47 m²)
-  BARK MULCH
This is (5.10 m²)
-  PROPOSED ROAD MARKING
ADDITIONAL ROAD MARKINGS (VAR)

KEY MAP

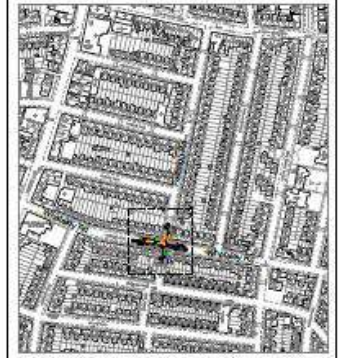

NO	DATE	DESCRIPTION	BY	CHKD
1	16 APR 2021	ISSUED FOR TENDER	DM	DM
2	20 APR 2021	REVISED FOR APPROVAL	DM	DM
3	20 APR 2021	REVISED FOR APPROVAL	DM	DM
4	20 APR 2021	REVISED FOR APPROVAL	DM	DM



PROJECT:		WHATELEY ROAD ZEBRA CROSSING & JUNCTION IMPROVEMENTS	
TITLE:		MASTER PLAN	
STATUS:	DD	DRAWN:	DM
SCALE:	1:200 @ A3	CHECKED:	DM
DRAWING NO:	LBS/MW/WHATELEY_RD/900-1100/01	APPROVED:	DM
DATE DRAWN:	16 APR 2021	DATE ISSUED:	20 APR 2021

1:200

