

Public notice

Wansey Street parking places

The London Borough of Southwark (Parking places) (CPZ 'M1') (No. 13) Order 2017

The London Borough of Southwark (Waiting and loading restrictions) (Amendment No. 41) Order 2017



1. Southwark Council hereby GIVES NOTICE that it proposes to make the above orders under the powers of the Road Traffic Regulation Act 1984.
2. The effect of the orders would be:-
 - (a) Re-distribute the permit holders' parking places and 'shared use' parking places on the south-eastern side of Wansey Street:
 - i) to provide three permit holders' spaces closer to Garland Court, slightly re-positioned north-eastwards to keep the dropped kerb access to the communal refuse bins clear;
 - ii) three 'shared use' parking spaces (3 x 5 metre bays), and
 - iii) 25 metres of permit holder's parking spaces to ensure no net loss of parking spaces in the street.
 - (b) amends the extent of the existing 'at any time' waiting restrictions in Wansey Street to extend them by 4.3 metres across the dropped kerb for the communal refuse bin store of Garland Court in the London Borough of Southwark.
3. For more information contact Alwyn Samuel of the council's Highways design team: telephone 020 7525 2060 or e-mail alwyn.samuel@southwark.gov.uk
4. Copies of this notice, the proposed orders, a statement of the council's reasons for making this change and plans may be found online at <http://www.southwark.gov.uk/trafficorders> or by scanning the QR code below, paper copies may be obtained from or viewed at Highways, Environment, 3rd floor hub 2, 160 Tooley Street, London SE1 2QH. Please telephone 020 7525 2005 for details.
5. Anyone wishing to object to or make any other representations regarding the proposal, may use the form labelled '*Parking - Road traffic and highway schemes - responding to statutory consultation notices*' at <https://forms.southwark.gov.uk/> or send a statement in writing to: the Traffic Orders Officer, Highways, Southwark Council, Environment, P.O. Box 64529, London SE1P 5LX or by e-mail to traffic.orders@southwark.gov.uk quoting reference 'TMO1718-014_Wansey Street' by 16 November 2017. Please note that if you wish to object to this proposal you must state the grounds on which your objection is made.
6. When making an objection or representation, please be aware that this may be communicated to other people who may be affected. Information provided in response to this consultation, including in some circumstances personal information, may also be subject to publication or disclosure under the requirements of current access to information legislation.

Dated 26 October 2017

Nicky Costin

Parking and Network Management Business Unit Manager
Regulatory services



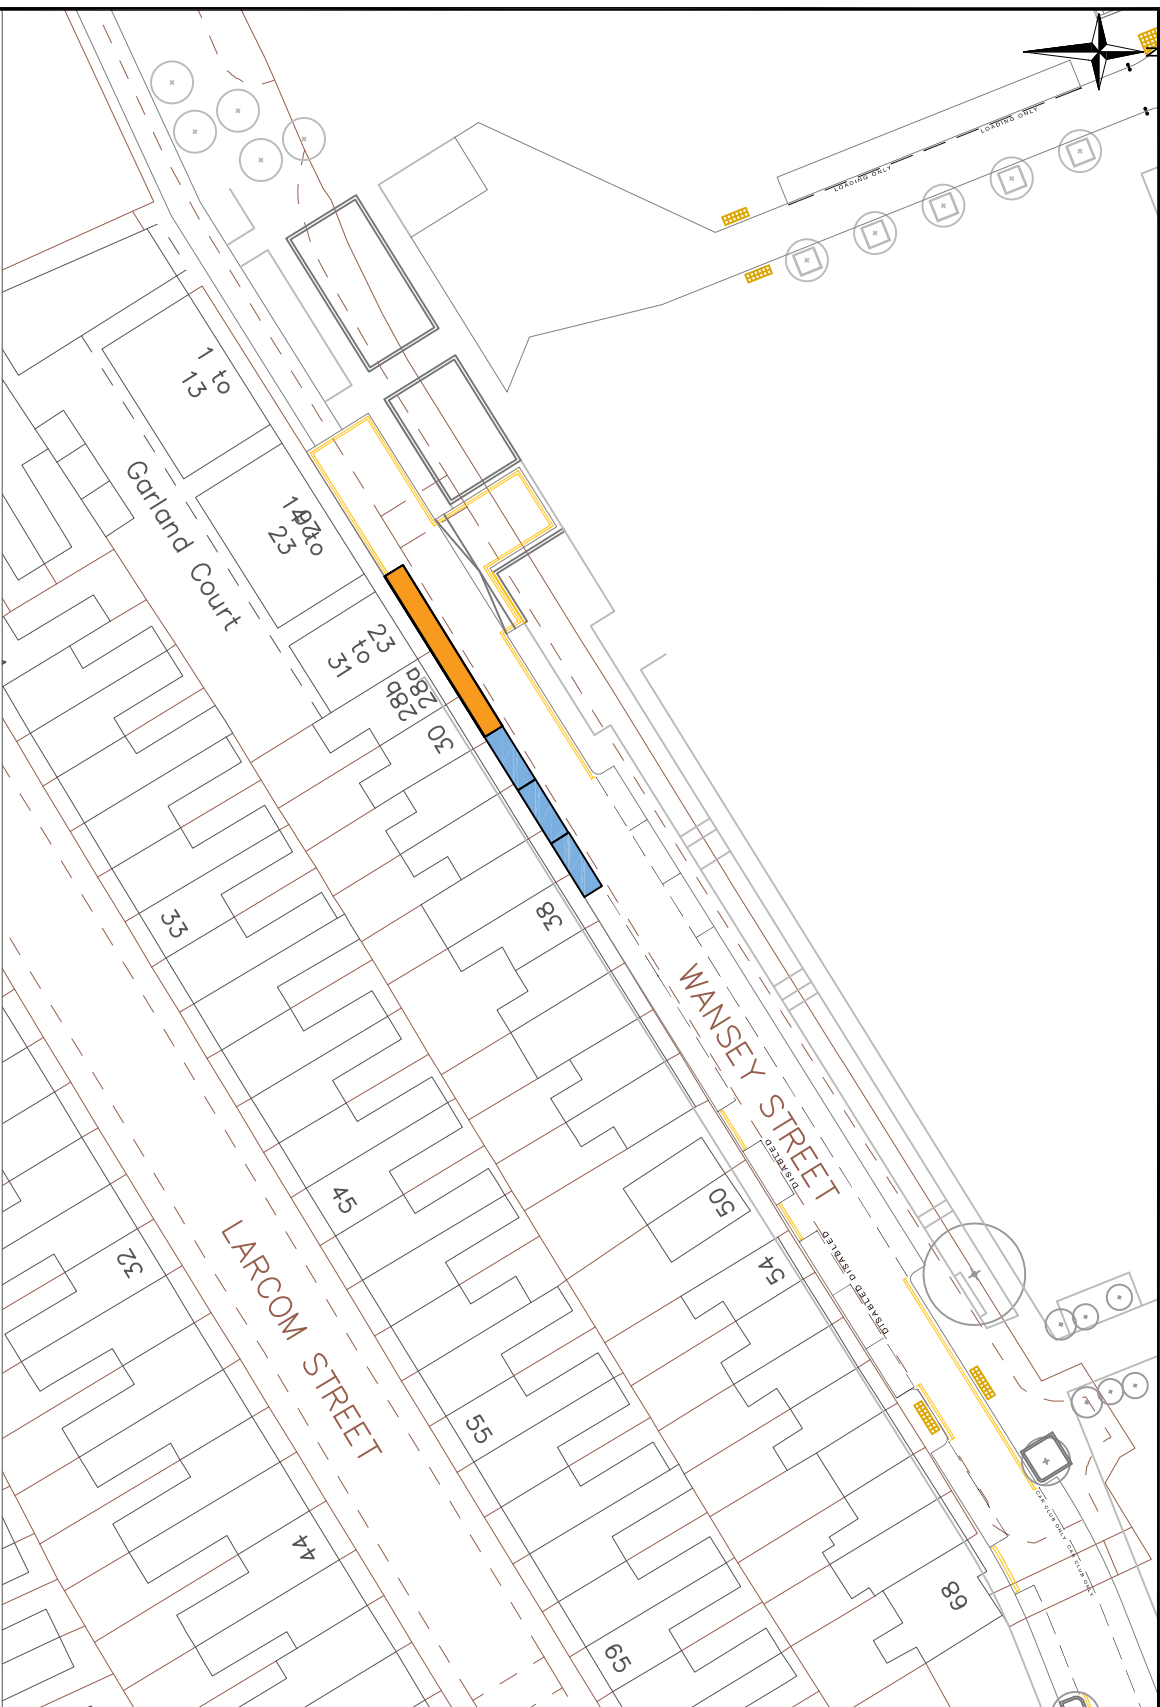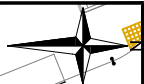


Key

- Proposed DYL
- Proposed Residents only parking bays
- Proposed Shared Use parking bays

Community Projects Highways		Environment and Social Regeneration	
Floor 3, hub 2 Southwark Council 160 Tooley Street London, SE1P 5LX www.southwark.gov.uk			
Project 17/18 LOCAL PARKING AMENDMENTS			
Drawing Title Wansey Street Provision of double yellow lines		Community Council Borough, Bankside and Walworth East Walworth Ward	
Date	Scale	Dm	Chk
26/06/2017	1:750@A4	MS	AS
Dwg No.	1718Q1-011	Rev	App
Status	DETAILED DESIGN		
Rev	Date	Description	Dm
-	26/06/2017	Install new double yellow lines	MS
			AS
			RW
© Crown copyright and database right 2014 Ordnance Survey. 0100019262			

Reference	17/18_Q1_011	Location overview
Location	Wansey Street	
Proposal	To re-arrange resident only and shared use parking bays	
Community council	Borough, Bankside and Walworth	
Meeting date	July 2017	
Ward(s) affected	East Walworth	

Local parking amendment

A local parking amendment (LPA) is small project to change an existing parking restriction or to introduce a new one. These tend to be carried out in locations where we have had a request to look at dangerous or obstructive parking and where small lengths of restrictions could provide a solution.

Request

Following statutory consultation in April 2017 a number of residents in Wansey Street objected to shared use parking bays being outside their properties and requested this be swapped with resident only parking bays.

Location

Wansey Street is in East Walworth ward and is within the walking distance of Old Kent Road, Bricklayers Arms and all the facility of Elephant and Castle area. The street is within Walworth Controlled Parking zone M1 that operates Mon-Fri 8.30-18.30. Outside of these hours, anyone can park in the area.

Investigation and conclusions

Following statutory consultation, a proposed parking arrangement was rejected by the residents living in Wansey Street. They objected to have shared use parking bays outside their properties.

Recommendation

Based on our investigation and conclusions, the council is recommending, as shown on a drawing below, to install resident parking bays and shared use parking bays as shown.

A detailed design drawing of the proposal is provided within this document.

Next steps

It is expected that statutory consultation will commence in Sep / Oct 2017.

Following the statutory consultation period, the council will make arrangements to install the restrictions (road marking and signage at the location). Should objections be received during the statutory consultation period, these will be presented at the next meeting for determination.