

Public notice

Disabled persons parking places – B23

The London Borough of Southwark (Free parking places) (Disabled persons) (No. 55) Order 2018

The London Borough of Southwark (Parking places) (CPZ 'B') (No. 10) Order 2018

The London Borough of Southwark (Parking places) (CPZ 'C2') (No. 26) Order 2018

The London Borough of Southwark (Parking places) (CPZ 'J') (No. 10) Order 2018

The London Borough of Southwark (Parking places) (CPZ 'PR') (No. 2) Order 2018

The London Borough of Southwark (Waiting and loading restrictions) (Amendment No. 45) Order 2018

1. Southwark Council hereby GIVES NOTICE that it proposes to make the above orders under the powers of the Road Traffic Regulation Act 1984¹.
2. The effect of the orders would be:-
 - (a) to provide new disabled persons parking places, 6 metres in length, at the following locations:

BROOK DRIVE, the north-east side, *outside* No. 125 Brook Drive;
CARLTON GROVE, the east side, *outside* No. 19 Penny Black Court, 2D Carlton Grove;
COBOURG ROAD, the east side *outside* No. 21 Cobourg Grove;
CRAWTHEW GROVE, the south side, *outside* No. 1 Crawthrew Grove;
CREDON ROAD, the west side, *outside* No. 42 Credon Road;
CRYSTAL PALACE ROAD, the north-west side, *outside* No. 186 Crystal Palace Road;
FARQUHAR ROAD, the north-east side, *to the side of* No. 64 Farquhar Road;
GROVE PARK, the north-west side, *outside* No. 112 Grove Park;
GRUMMANT ROAD, the north-east side, *outside* No. 5 Grummant Road;
HOLLYDALE ROAD, the north-east side, *outside* No. 202 Hollydale Road;
LINDEN GROVE, the south-west side, *outside* No. 48a Linden Grove;
LODER STREET, the east side, *outside* No. 4 Loder Street;
LORRIMORE ROAD, the south-east side, *outside* No. 123 Lorrimore Road;
LYNTON ROAD, the north side, *outside* No. 243 Lynton Road;
NORWAY GATE, the north-east side, *outside* No. 26 Norway Gate;
STERNHALL LANE, the north-west side, *outside* No. 11 Sternhall;
TALFOURD ROAD, the south-west side, *outside* Nos. 92 Talfourd Road;
WEBBER STREET, the south side, *outside* Patrick Court, 92 Webber Street;
These parking places would operate at any time, and may be used without time limit by vehicles displaying a valid disabled persons 'blue badge'.
 - (b) to split an existing permit holders' parking place in BROOK DRIVE so as to accommodate the provision of the new disabled persons parking place referred to above;
 - (c) to remove a length of single yellow line waiting restrictions in COBOURG ROAD so as to accommodate the provision of the new disabled persons parking place referred to above;
 - (d) to split an existing permit holders' parking place in GRUMMANT ROAD so as to accommodate the provision of the new disabled persons parking place referred to above;
 - (e) reduce in length an existing permit holders' parking place in LORRIMORE ROAD so as to accommodate the provision of the new disabled persons parking place referred to above;
 - (f) to split an existing 'shared-use' parking place in STERNHALL LANE so as to accommodate the provision of the new disabled persons parking place referred to above;
 - (g) reduce in length an existing permit holders' parking place in TALFOURD ROAD so as to accommodate the provision of the new disabled persons parking place referred to above;
 - (h) to remove a length of 'at any time' waiting restrictions in WEBBER STREET so as to accommodate the provision of the new disabled persons parking place referred to above;
 - (i) to remove disabled persons parking places that are no longer needed in Astbury Road, Bromar Road, Crystal Palace Road and Marmora Road.

¹ [1984 c.27](#)

3. For more information contact George Mellish of the council's Highways team: telephone 020 7525 7903 or e-mail George.Mellish@southwark.gov.uk
4. Copies of this notice, the proposed orders, a statement of the council's reasons for making this change and plans may be found online at <http://www.southwark.gov.uk/trafficorders> or by scanning the QR code below, paper copies may be obtained from or viewed at Highways, Environment, 3rd floor hub 2, 160 Tooley Street, London SE1 2QH.
5. Anyone wishing to object to or make any other representations regarding the proposal, may use the form labelled '*Parking - Road traffic and highway schemes - responding to statutory consultation notices*' at https://forms.southwark.gov.uk/ShowForm.asp?fm_fid=1081&np=1 or send a statement in writing to: the Traffic Orders Officer, Highways, Southwark Council, Environment, P.O. Box 64529, London SE1P 5LX or by e-mail to traffic.orders@southwark.gov.uk quoting reference '*TMO1718-026_DPPP B23*' by 15 February 2018. Please note that if you wish to object to this proposal you must state the grounds on which your objection is made.
6. When making an objection or representation, please be aware that this may be communicated to other people who may be affected. Information provided in response to this consultation, including in some circumstances personal information, may also be subject to publication or disclosure under the requirements of current access to information legislation.

Dated 25 January 2018

Nicky Costin

Parking and Network Management Business Unit Manager
Regulatory Services



Statement of reasons

Disabled persons parking places – B23

The London Borough of Southwark (Free parking places) (Disabled persons) (No.55) Order 2018

The London Borough of Southwark (Parking places) (CPZ 'B') (No.10) Order 2018

The London Borough of Southwark (Parking places) (CPZ 'C2') (No.26) Order 2018

The London Borough of Southwark (Parking places) (CPZ 'J') (No.10) Order 2018

The London Borough of Southwark (Parking places) (CPZ 'PR') (No.2) Order 2018

The London Borough of Southwark (Waiting and loading restrictions) (Amendment No.45) Order 2018

- To provide new disabled persons parking places on-street to assist disabled residents in:
Brook Drive, Carlton Grove, Cobourg Road, Crawthrew Grove, Credon Road, Crystal Palace Road, Farquhar Road, Grove Park, Grummant Road, Hollydale Road, Linden Grove, Loder Street, Lorrimore Road, Lynton Road, Norway Gate, Sternhall Lane, Talfourd Road and Webber Street amending the designation of existing parking and/or waiting restrictions so as to accommodate the provision of the new disabled persons parking places.
The above-mentioned parking places would operate at any time, and may be used without time limit by vehicles displaying a valid disabled persons 'blue badge'.
- To remove the disabled persons parking places which are no longer needed in:
Astbury Road, Bromar Road, Crystal Palace Road and Marmora Road.

Dated 25 January 2018

For more information please contact:-


George Mellish

Project Engineer

Highways – Transport Projects

020 7525 7903

George.Mellish@southwark.gov.uk

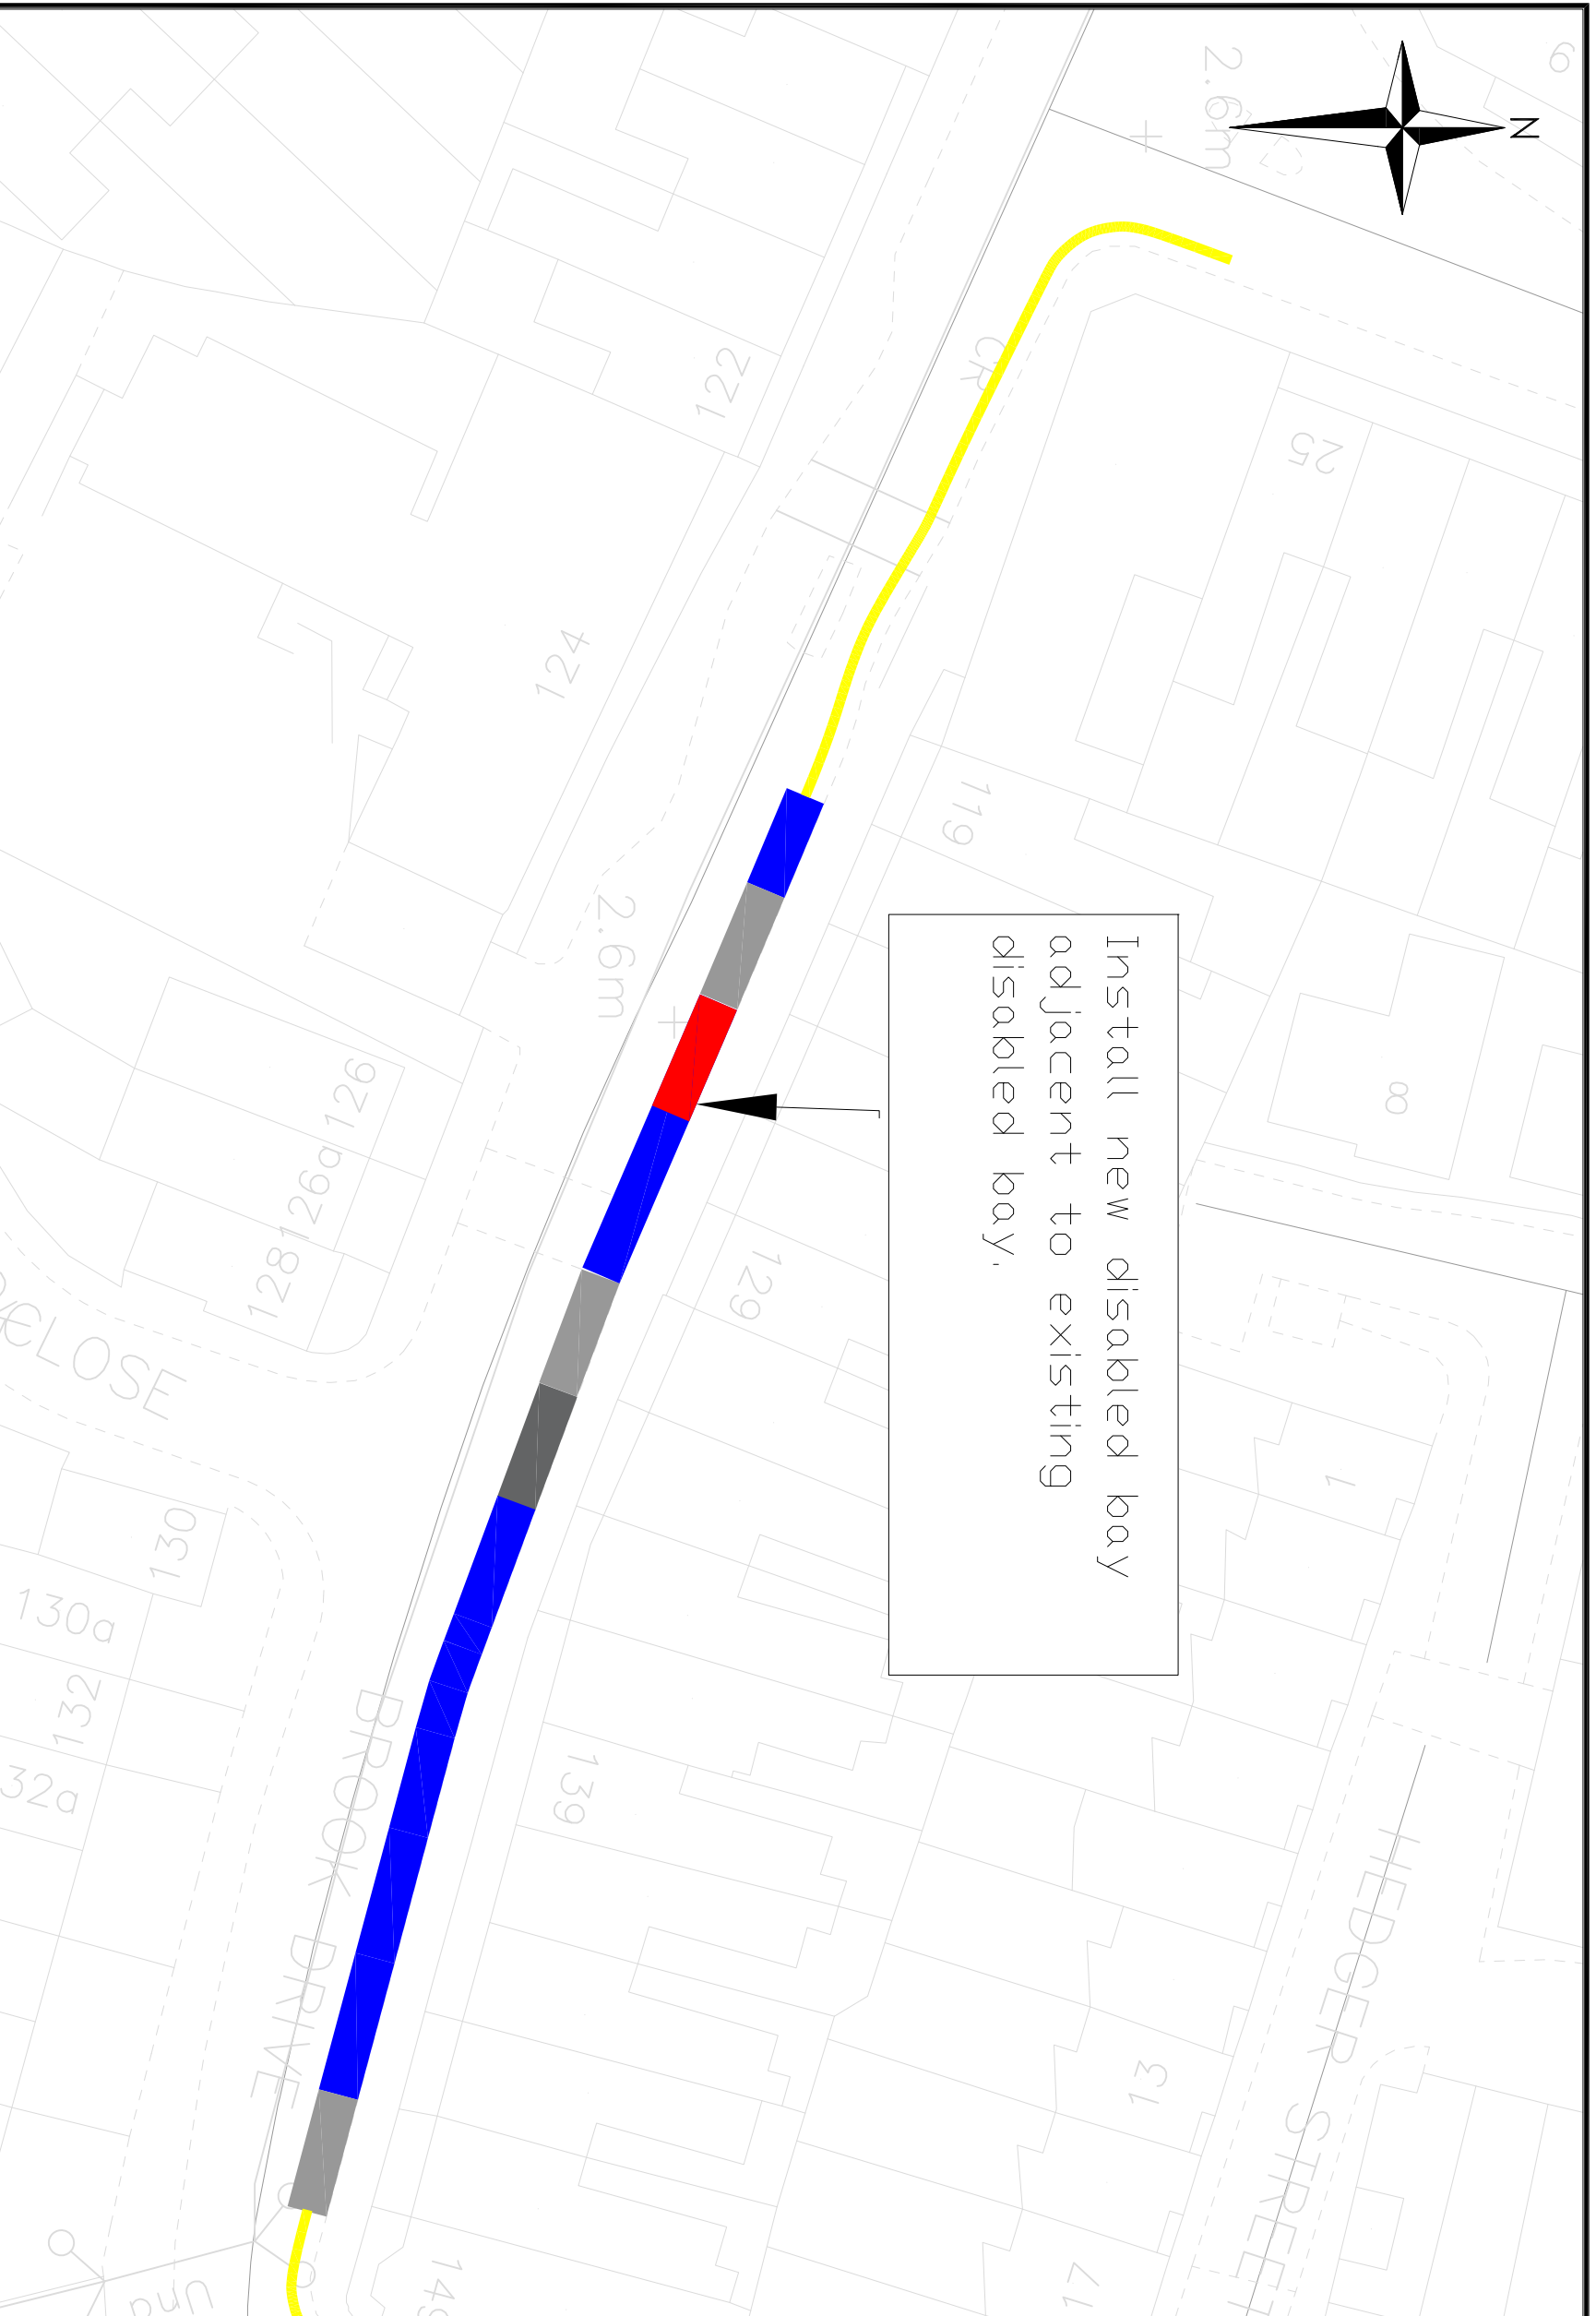

ROAD MARKING

 2.0
 6.0
 DISABLED

POSITION OF SIGN AND SUPPORT

EXISTING DISABLED BAY

NEW DISABLED BAY

PARKING BAY

EXISTING SIGN

EXISTING DYL

EXISTING SYL

CAR CLUB BAY

Highways
 Transport Projects
 Environment and Social
 Regeneration
 Floor 3, hub 2
 Southwark Council
 160 Tooley Street
 PO Box 64529
 London, SE1P 5LX
 www.southwark.gov.uk/parkingprojects



Project
 1718 Disabled bay batch 22
 Drawing Title
 Brook Drive
 PROPOSED DISABLED BAY

Community Council		Borough, Bankside and Walworth	
Word(s)		Cathedrals	
Date	Scale	Drn	Chk
19/10/2017	1:500 @ A4	JL	GM
Dwg No.	Rev		
1617B22DB007	A		
Status	DETAILED DESIGN		

Rev	Date	Description	Drn	Chk	App



- ROAD MARKING
- POSITION OF SIGN AND SUPPORT
- EXISTING DISABLED BAY
- NEW DISABLED BAY
- PARKING BAY
- EXISTING SIGN
- EXISTING DYL
- EXISTING SYL
- CAR CLUB BAY

Install disabled bay and back of footway post and sign.

Highways
Transport Projects

Environment and Social
Regeneration
Floor 3, hub 2
Southwark Council
160 Tooley Street
PO Box 64529
London, SE1P 5LX

www.southwark.gov.uk/parkingprojects



Project
1718 Disabled bay batch 23

Drawing Title
Cobourg Road
PROPOSED DISABLED BAY

Community Council
Borough, Bankside and Walworth


Ward(s)
East Walworth

Date	Scale	Drn	Chk	App
19/10/2017	1:500 @ A4	JL	GM	AS
Dwg No.	1617B22DB012			Rev
Status	DETAILED DESIGN			A








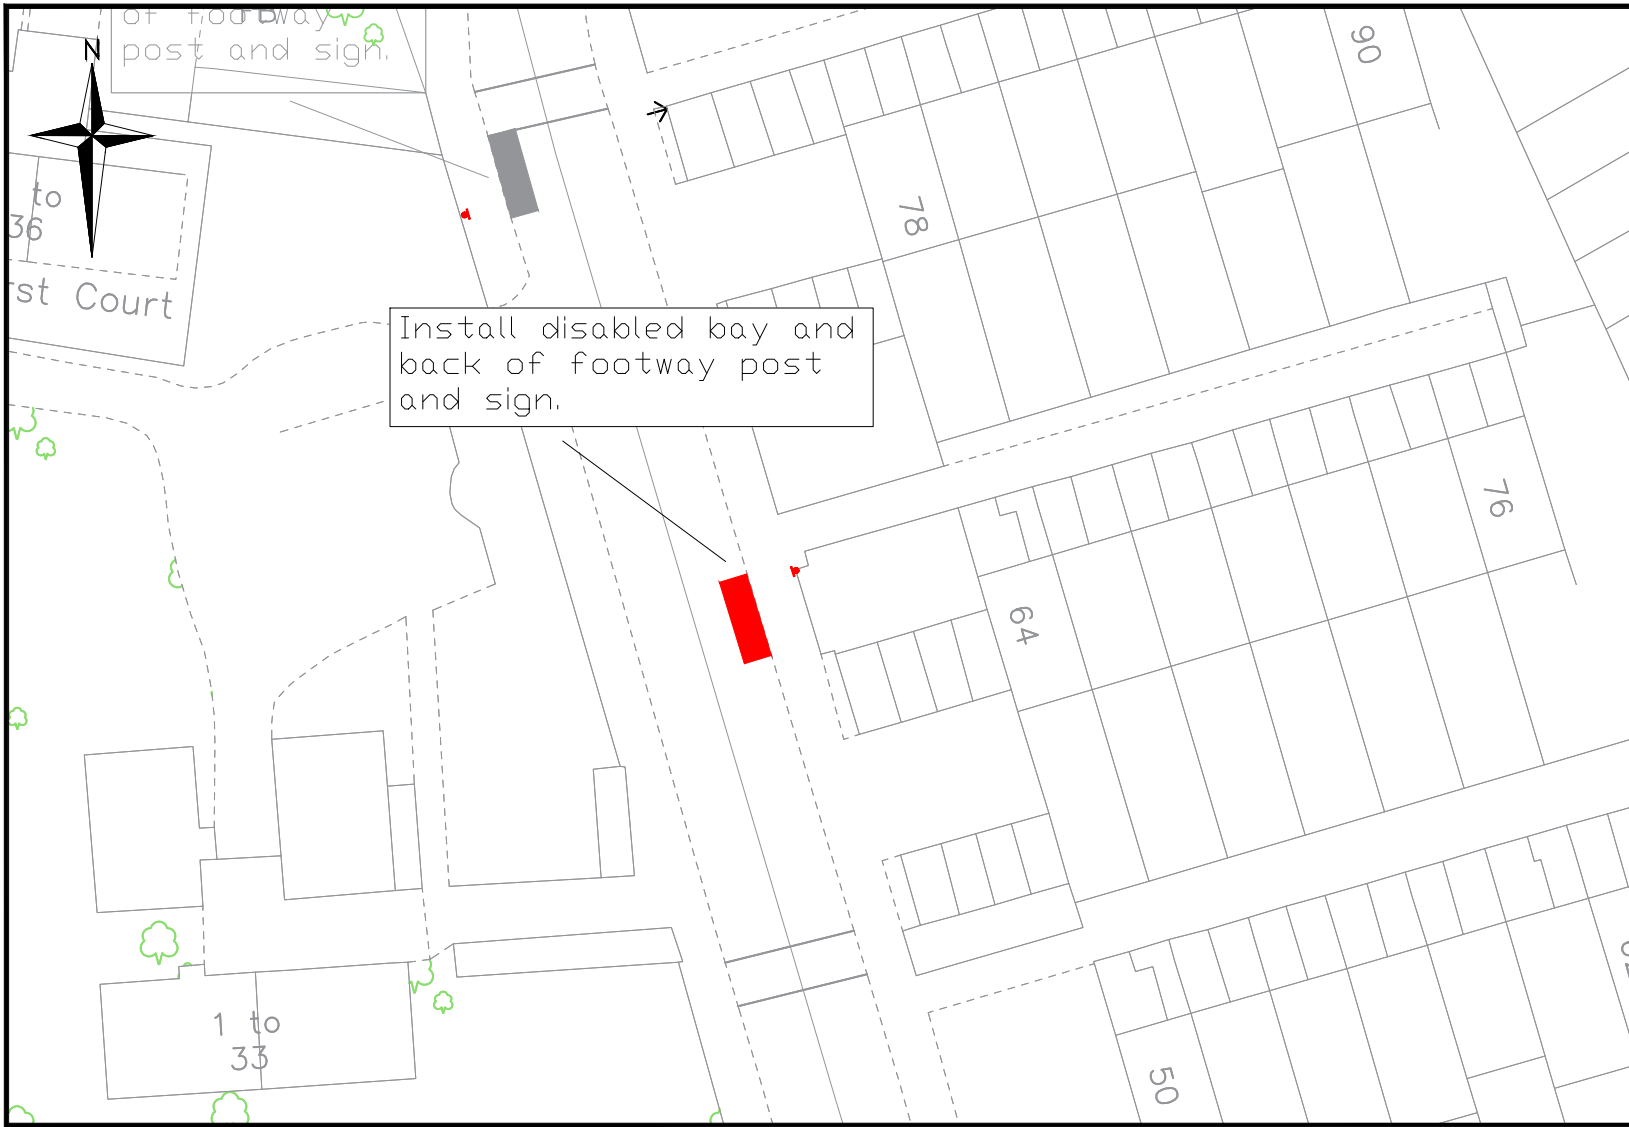

Rev	Date	Description	Drn	Chk	App

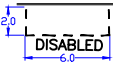S:\Transport Projects\Minor Works\Disabled Bays\Disabled boys master drawing.dwg.

© Crown copyright and database rights 2014 Ordnance Survey (0100010252)



Install disabled bay and back of footway post and sign.

-  ROAD MARKING
-  POSITION OF SIGN AND SUPPORT
-  EXISTING DISABLED BAY
-  NEW DISABLED BAY
-  PARKING BAY
-  EXISTING SIGN
-  EXISTING DYL
-  EXISTING SYL
-  CAR CLUB BAY

Highways
Transport Projects

Environment and Social
Regeneration
Floor 3, hub 2
Southwark Council
160 Tooley Street
PO Box 64529
London, SE1P 5LX

www.southwark.gov.uk/parkingprojects



Project
1718 Disabled bay batch 23


Drawing Title
Farquhar Road
PROPOSED DISABLED BAY

Community Council Dulwich				
Ward(s) College Ward				
Date 19/10/2017	Scale 1:500 @ A4	Drn JL	Chk GM	App AS
Dwg No. 1617B22DB014	Rev			Rev
Status DETAILED DESIGN	A			Rev

Rev	Date	Description	Drn	Chk	App

S:\Transport Projects\Minor Works\Disabled Bays\Disabled bays master drawing.dwg

© Crown copyright and database rights 2014 Ordnance Survey (0100018252)

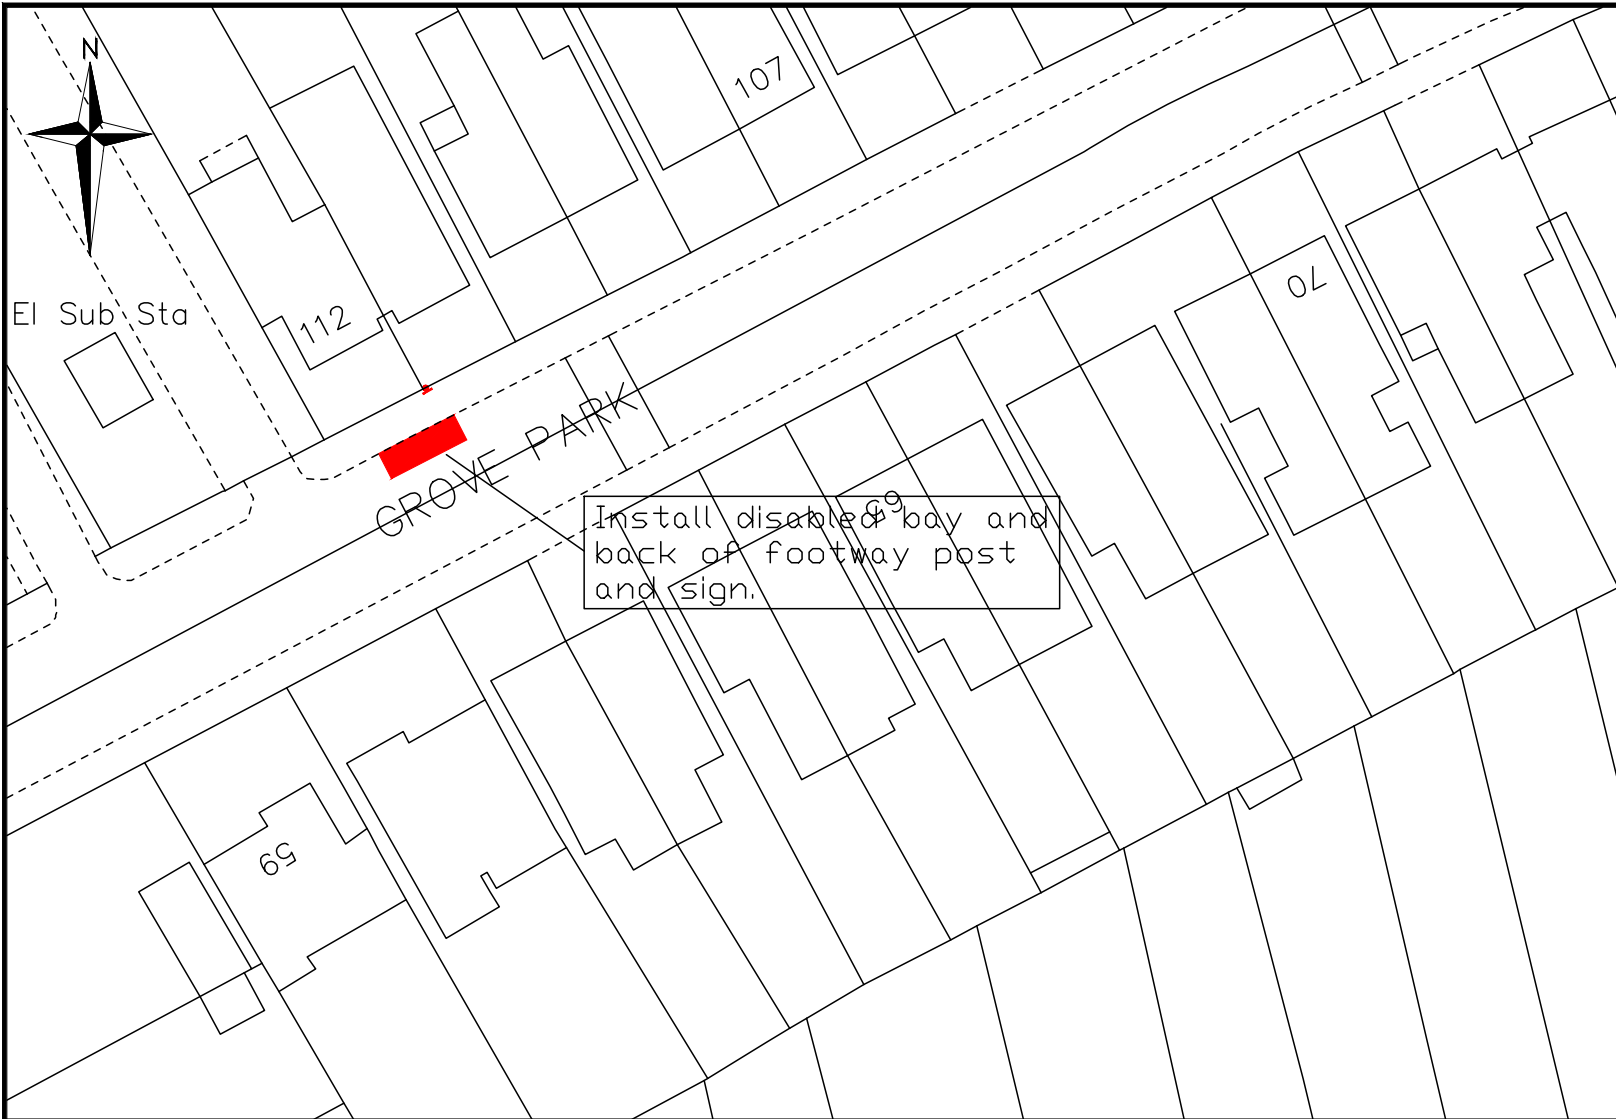

ROAD MARKING

POSITION OF SIGN AND SUPPORT

EXISTING DISABLED BAY

NEW DISABLED BAY

PARKING BAY

EXISTING SIGN


EXISTING DYL

EXISTING SYL

CAR CLUB BAY

<p>Highways Transport Projects</p> <p>Environment and Social Regeneration Floor 3, hub 2 Southwark Council 160 Tooley Street PO Box 64529 London, SE1P 5LX</p> <p>www.southwark.gov.uk/parkingprojects</p>		Project	Community Council															
		1718 Disabled bay batch 23	Camberwell															
		Drawing Title	Ward(s)															
		Grove Park PROPOSED DISABLED BAY	South Camberwell															
			Date	Scale	Drn	Chk	App											
	19/10/2017	1:500 @ A4	JL	GM	AS													
	Dwg No.	1617B22DB010			Rev													
	Status	DETAILED DESIGN			A	Rev	Date	Description	Drn	Chk	App							

© Crown copyright and database rights 2014 Ordnance Survey (0100010252)

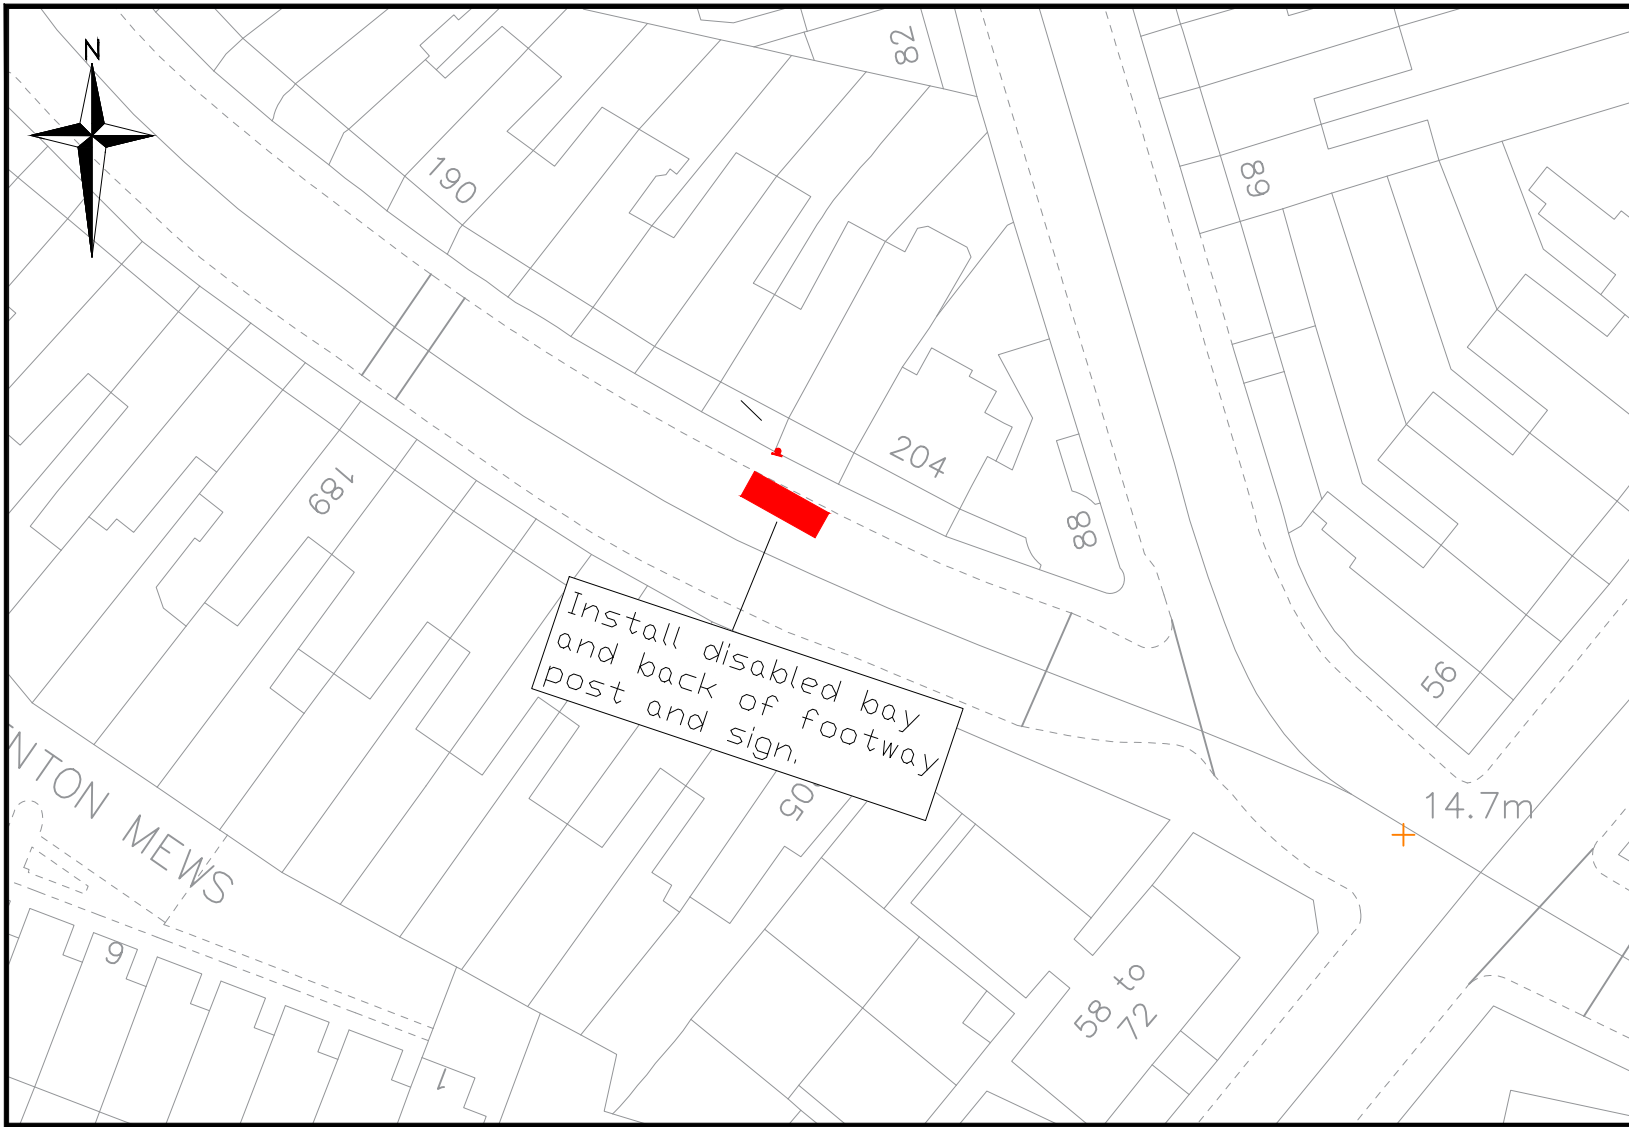

ROAD MARKING

POSITION OF SIGN AND SUPPORT

EXISTING DISABLED BAY

NEW DISABLED BAY

PARKING BAY

EXISTING SIGN

EXISTING DYL

EXISTING SYL

CAR CLUB BAY

Highways
Transport Projects

Environment and Social
Regeneration
Floor 3, hub 2
Southwark Council
160 Tooley Street
PO Box 64529
London, SE1P 5LX

www.southwark.gov.uk/parkingprojects



Project
1718 Disabled bay batch 23






Drawing Title
Hollydale Road
PROPOSED DISABLED BAY

Community Council Peckham and Nunhead				
Ward(s) Nunhead Ward				
Date	Scale	Drn	Chk	App
19/10/2017	1:500 @ A4	JL	GM	AS
Dwg No.	1617B22DB015			
Status	DETAILED DESIGN			

Rev	Date	Description	Drn	Chk	App

S:\Transport Projects\Minor Works\Disabled Bays\Disabled bays master drawing.dwg

© Crown copyright and database rights 2014 Ordnance Survey (0100018252)

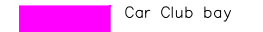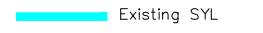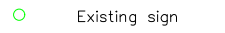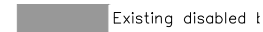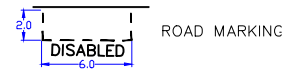

Highways
Transport Projects

Environment and Social
Regeneration
Floor 3, hub 2
Southwark Council
160 Tooley Street
PO Box 64529
London, SE1P 5LX

www.southwark.gov.uk/parkingprojects



Project
1718 Disabled bay batch 23


Drawing Title
Linden Grove
PROPOSED DISABLED BAY


Community Council
Peckham & Nunhead




Ward(s)
Peckham Rye

Date	Scale	Drn	Chk	App
08/12/2017	1:500 @ A4	GM	GM	AS
Dwg No.	Rev			
1718B23DB	A			
Status	A			
DETAILED DESIGN	A			


Rev	Date	Description	Drn	CF

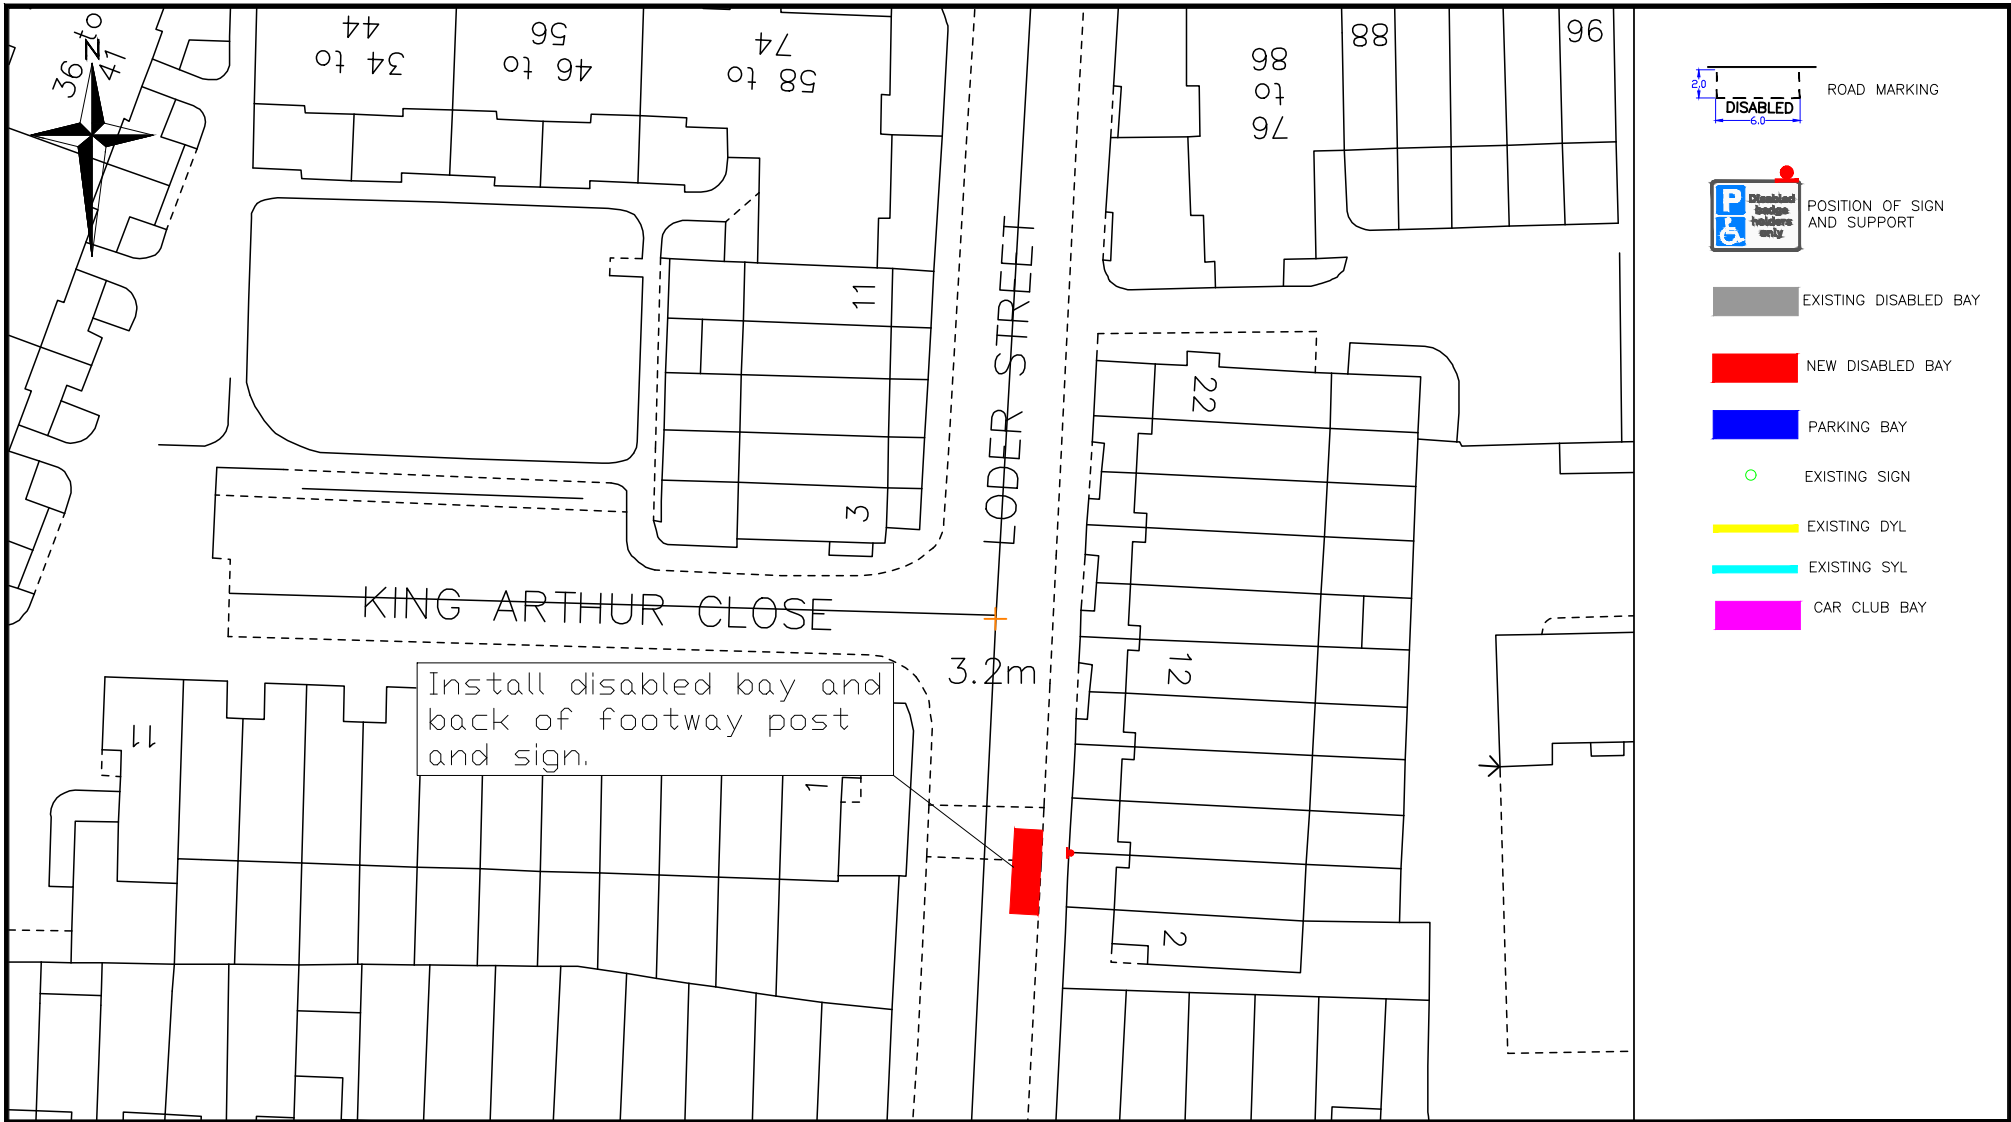

<p>Highways Transport Projects</p> <p>Environment and Social Regeneration Floor 3, hub 2 Southwark Council 160 Tooley Street PO Box 64529 London, SE1P 5LX</p> <p>www.southwark.gov.uk/parkingprojects</p>	 <p>Southwark Council southwark.gov.uk</p>	Project		Community Council									
		1718 Disabled bay batch 23		Peckham and Nunhead									
		Drawing Title		Ward(s)									
		Loder Street PROPOSED DISABLED BAY		Nunhead									
		Date	Scale	Drn	Chk	App							
		19/10/2017	1:500 @ A4	JL	GM	AS							
		Dwg No.	1617B22DB011			Rev							
		Status	DETAILED DESIGN			A	Rev	Date	Description	Drn	Chk	App	
		© Crown copyright and database rights 2014 Ordnance Survey (0100010252)											

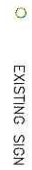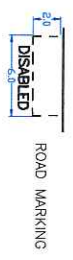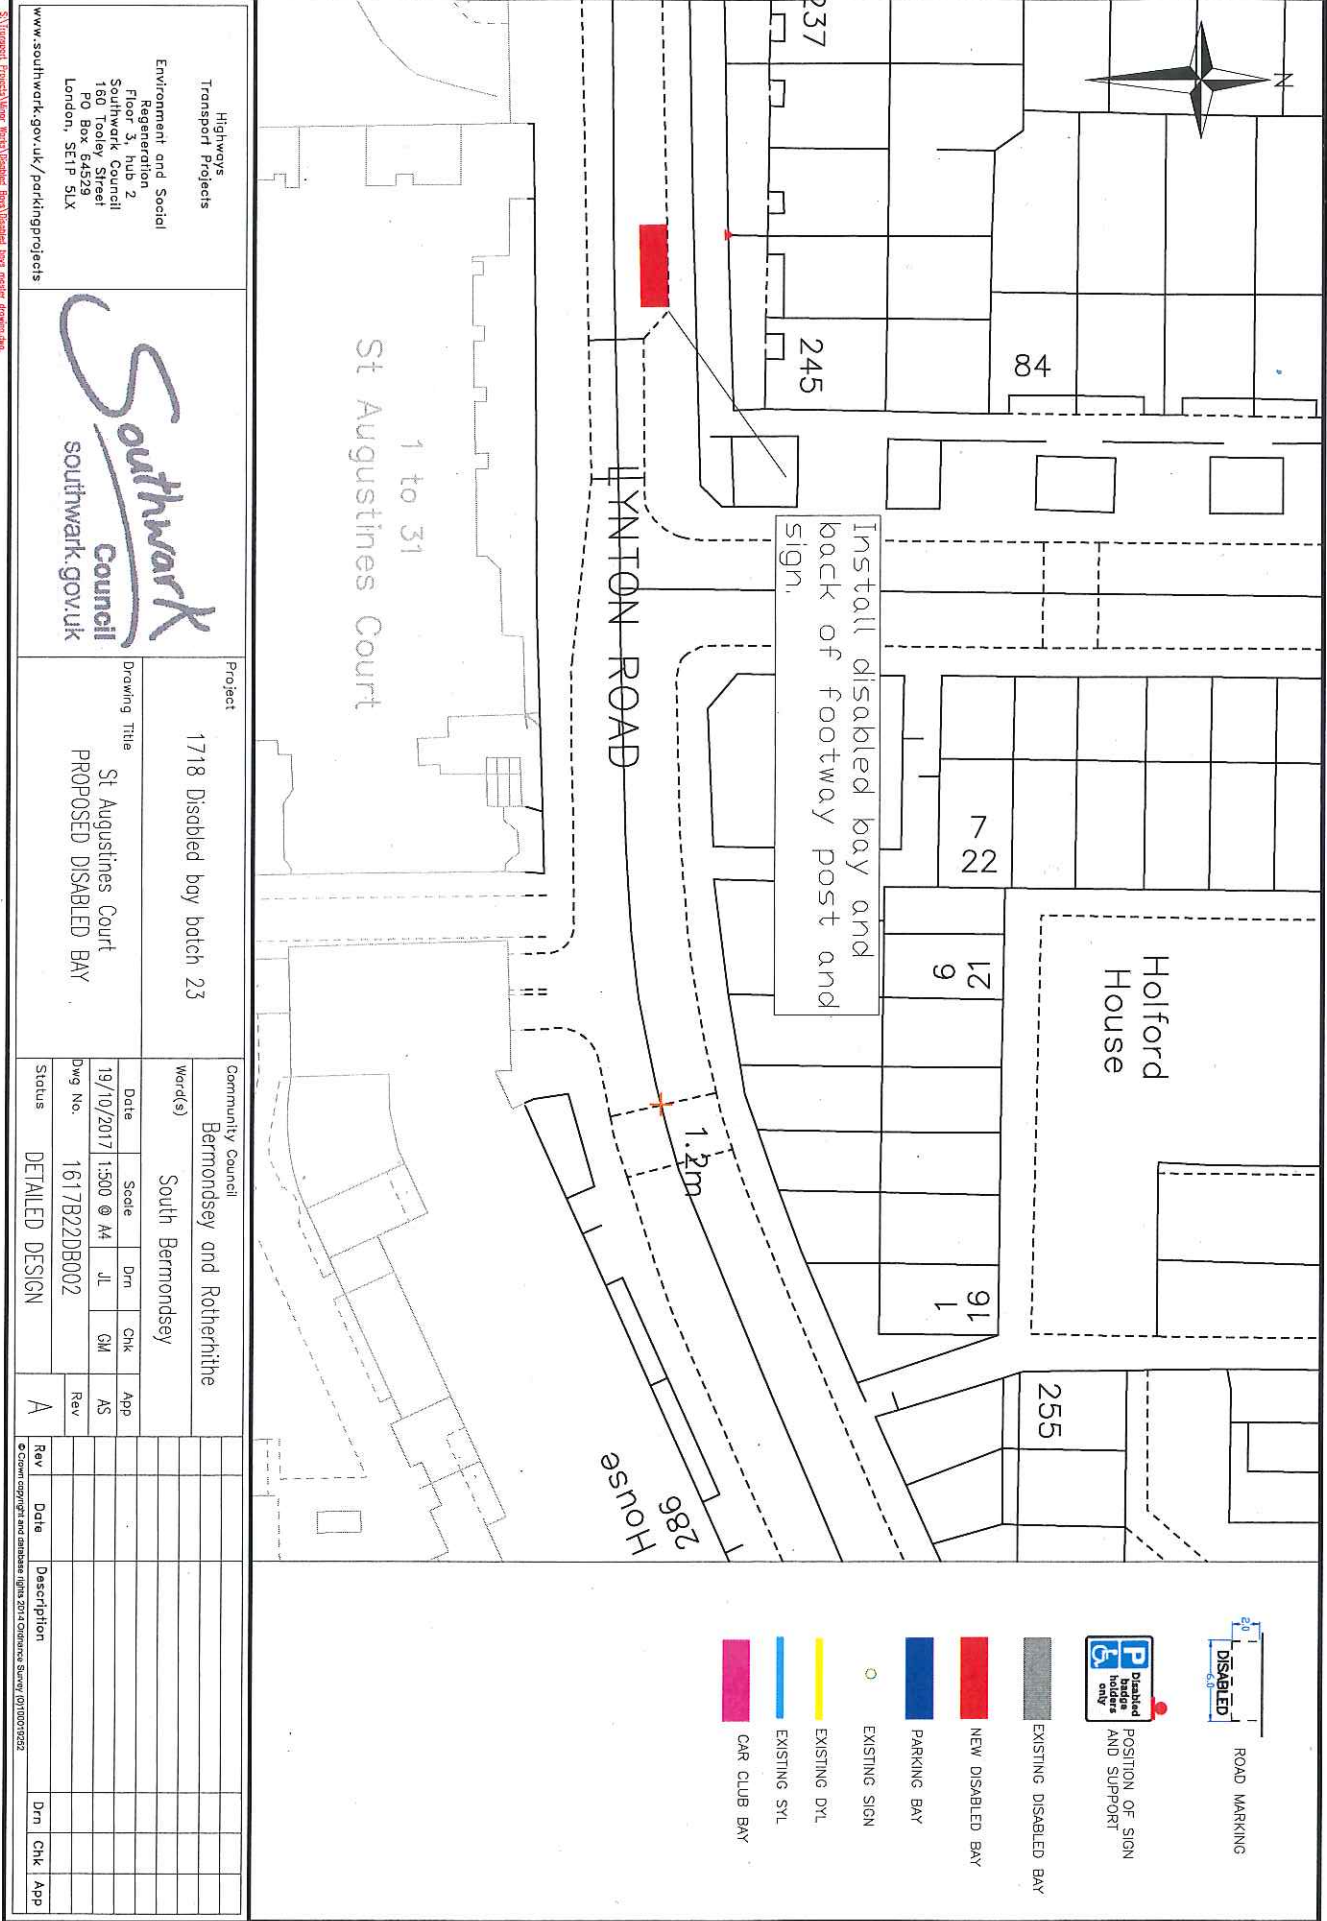

Highways Transport Projects Environment and Social Regeneration Floor 3, hub 2 Southwark Council 160 Tooley Street PO Box 64529 London, SE1P 5LX www.southwark.gov.uk/parkingprojects		Project 1718 Disabled bay batch 23		Drawing Title St Augustines Court PROPOSED DISABLED BAY	
		Community Council Bermondsey and Rotherhithe		Words(s) South Bermondsey	
Date	Scale	Drn	Chk	App	
19/10/2017	1:500 @ A4	JL	GM	AS	
Dwg No.				Rev	
1617/B22DB002				A	
Status	DETAILED DESIGN				
Rev	Date	Description	Drn	Chk	App

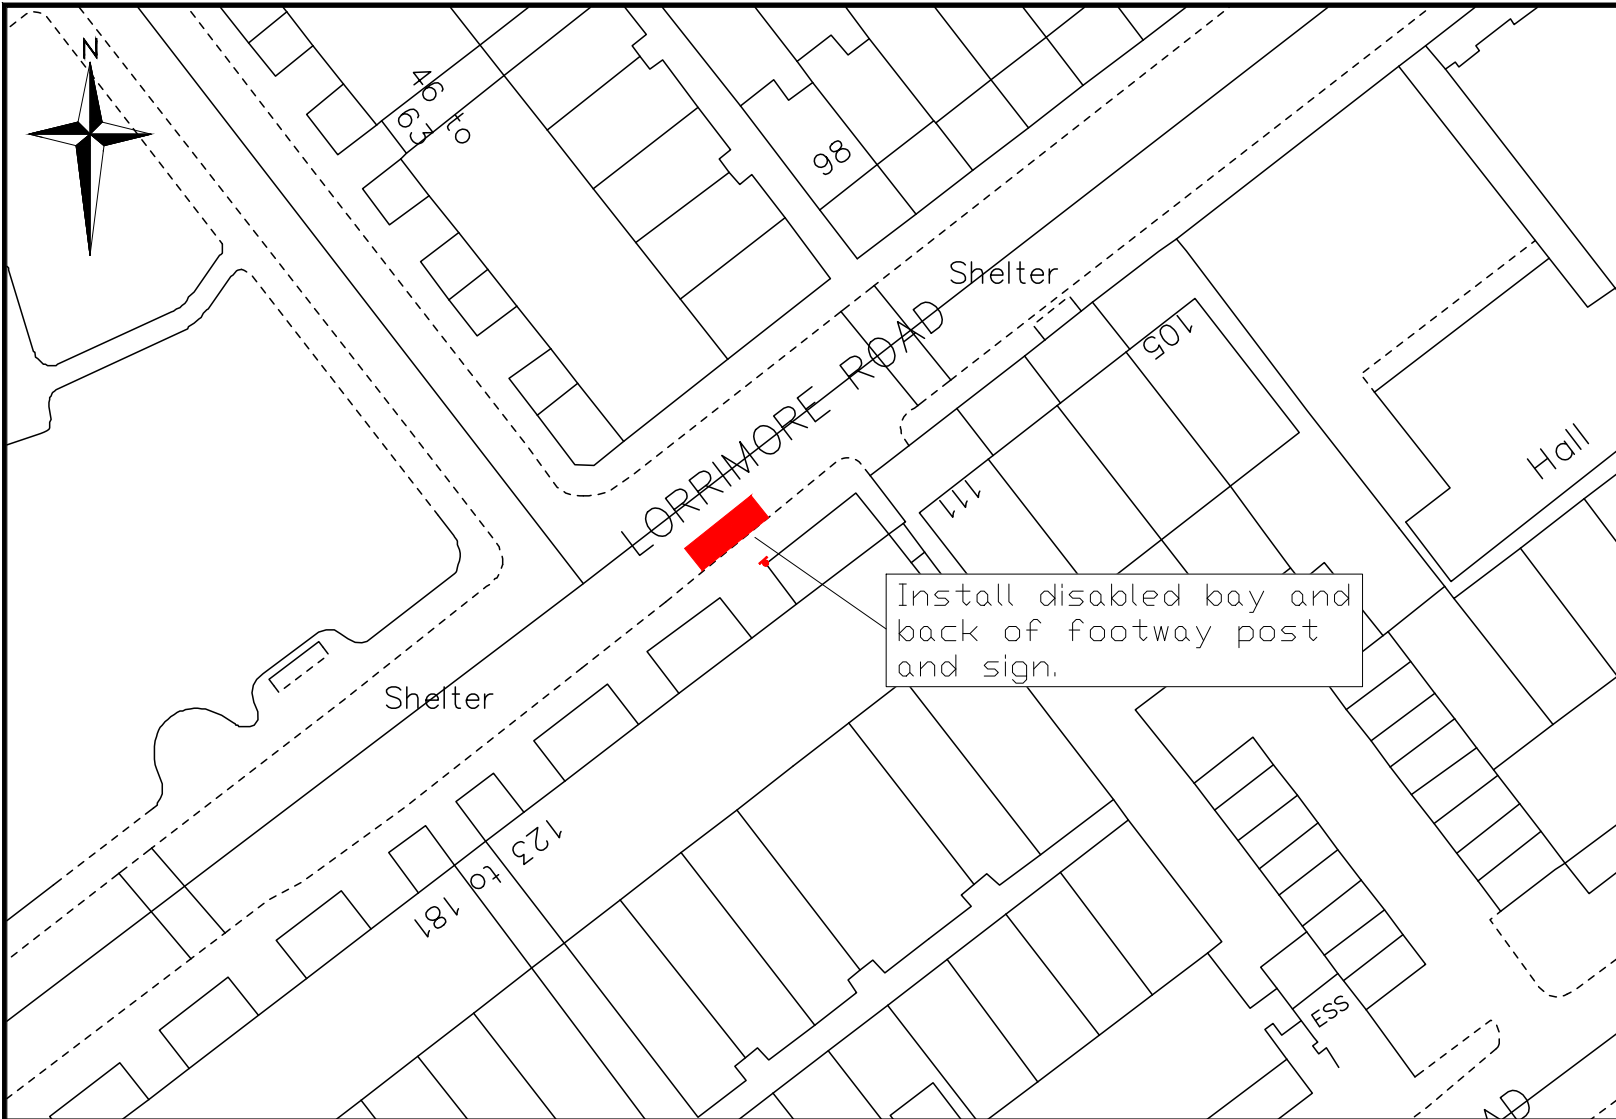

ROAD MARKING

POSITION OF SIGN AND SUPPORT

EXISTING DISABLED BAY

NEW DISABLED BAY

PARKING BAY


EXISTING SIGN

EXISTING DYL

EXISTING SYL


CAR CLUB BAY

Install disabled bay and back of footway post and sign.

<p>Highways Transport Projects</p> <p>Environment and Social Regeneration Floor 3, hub 2 Southwark Council 160 Tooley Street PO Box 64529 London, SE1P 5LX</p> <p>www.southwark.gov.uk/parkingprojects</p>	 <p>Southwark Council southwark.gov.uk</p>	Project		Community Council																
		1718 Disabled bay batch 23		Borough, Bankside and Walworth																
		Drawing Title		Ward(s)																
		Lorrimore Road PROPOSED DISABLED BAY		Newington																
				Date	Scale	Drn	Chk	App												
		19/10/2017	1:500 @ A4	JL	GM	AS														
		Dwg No. 1617B22DB001					Rev													
		Status DETAILED DESIGN					A													
		Rev	Date	Description	Drn	Chk	App													

S:\Transport Projects\Minor Works\Disabled Bays\Disabled boys master drawing.dwg.


© Crown copyright and database rights 2014 Ordnance Survey (0100010252)

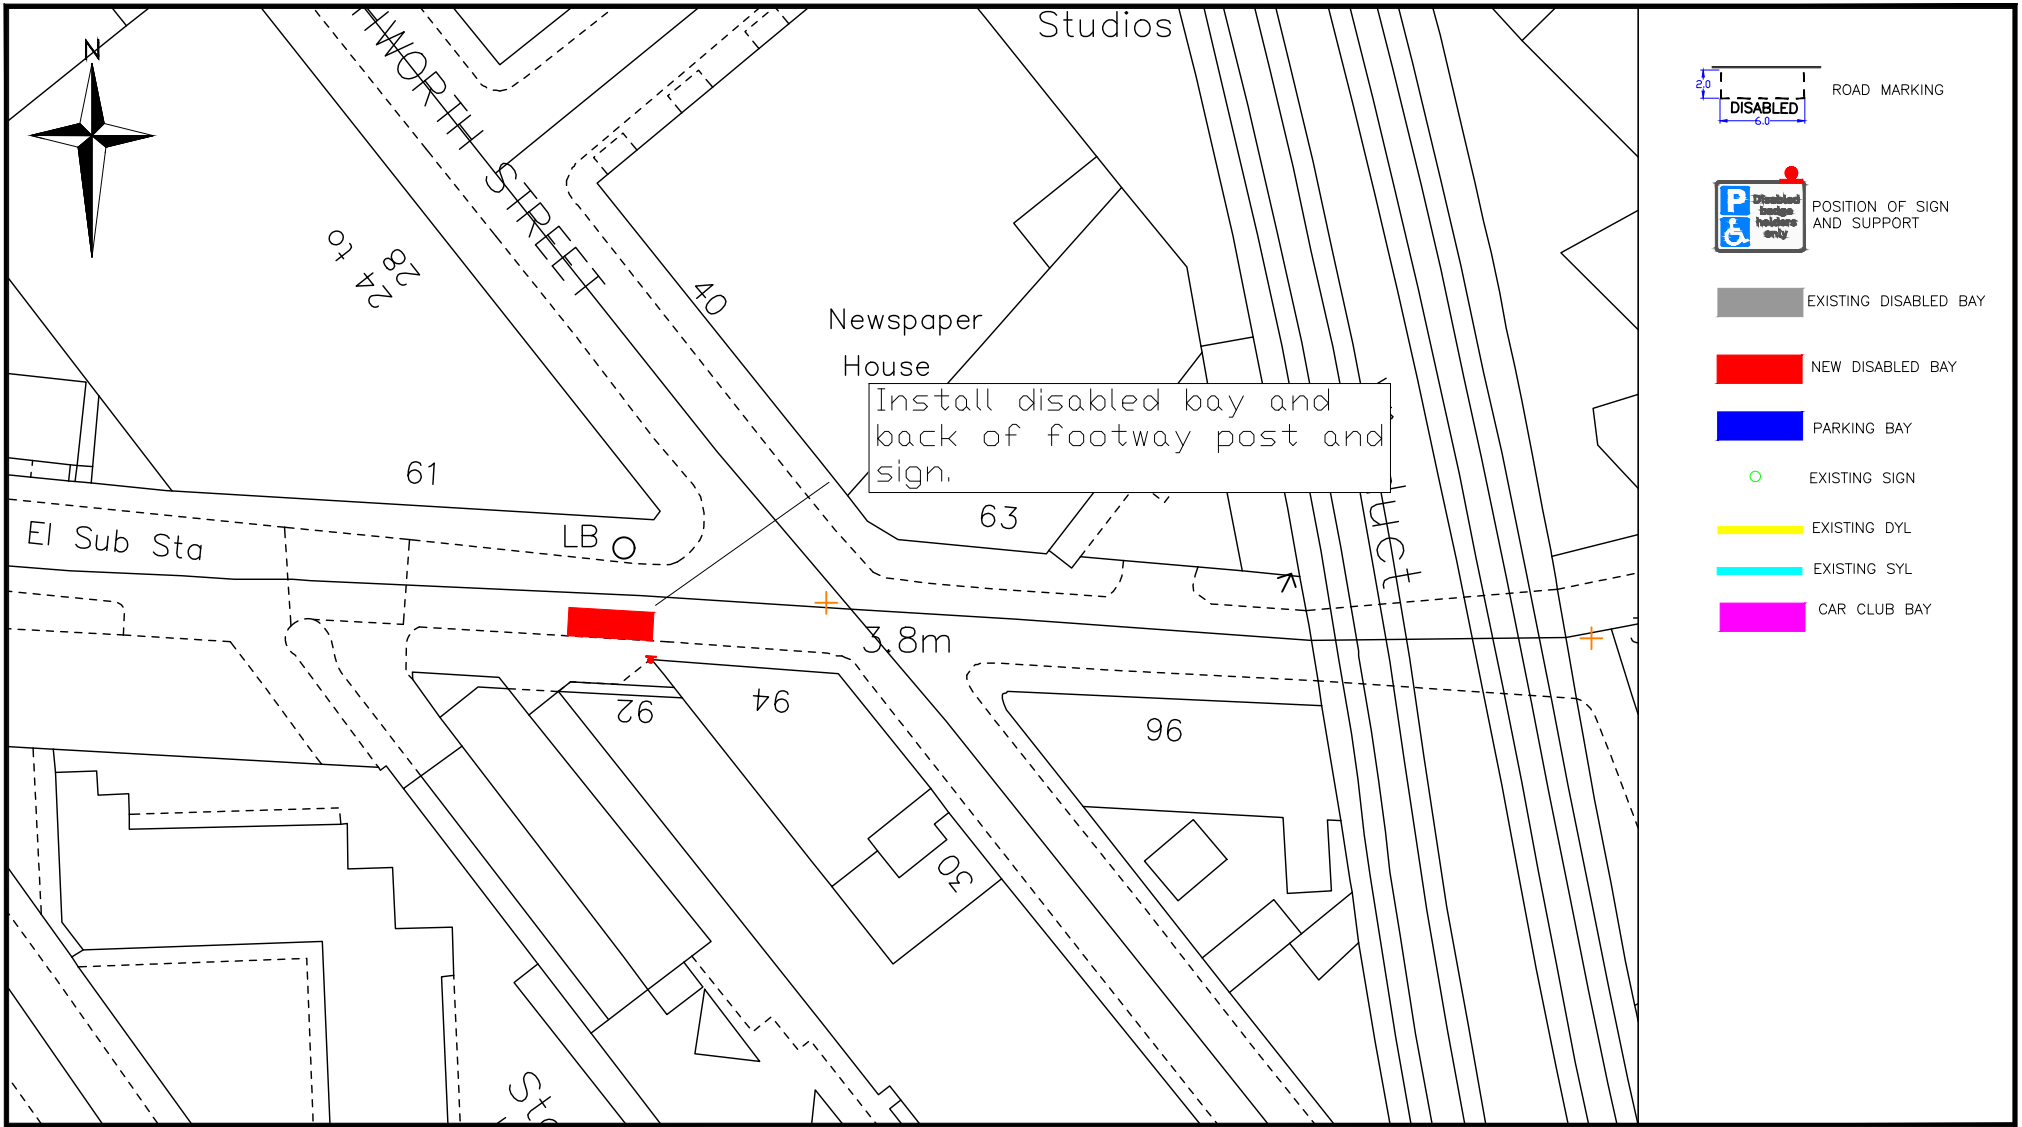




- ROAD MARKING
- POSITION OF SIGN AND SUPPORT
- EXISTING DISABLED BAY
- NEW DISABLED BAY
- PARKING BAY
- EXISTING SIGN
- EXISTING DYL
- EXISTING SYL
- CAR CLUB BAY

<p>Highways Transport Projects</p> <p>Environment and Social Regeneration Floor 3, hub 2 Southwark Council 160 Tooley Street PO Box 64529 London, SE1P 5LX</p> <p>www.southwark.gov.uk/parkingprojects</p>		Project	1718 Disabled bay batch 23					Community Council		Borough, Bankside and Walworth										
		Drawing Title	Webber Street PROPOSED DISABLED BAY					Ward(s)		Cathedrals Ward										
		Date	19/10/2017	Scale	1:500 @ A4	Drn	JL	Chk	GM	App	AS									
		Dwg No.	1617B22DB013					Rev		A										
Status	DETAILED DESIGN					Rev	Date	Description	Drn	Chk	App									

S:\Transport Projects\Minor Works\Disabled Bays\Disabled bays master drawing.dwg

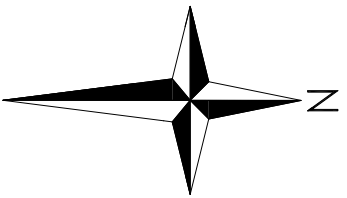

Install disabled bay and back of footway post and sign.

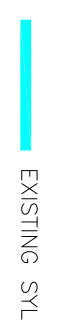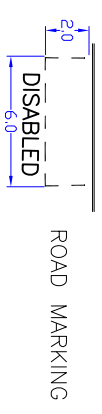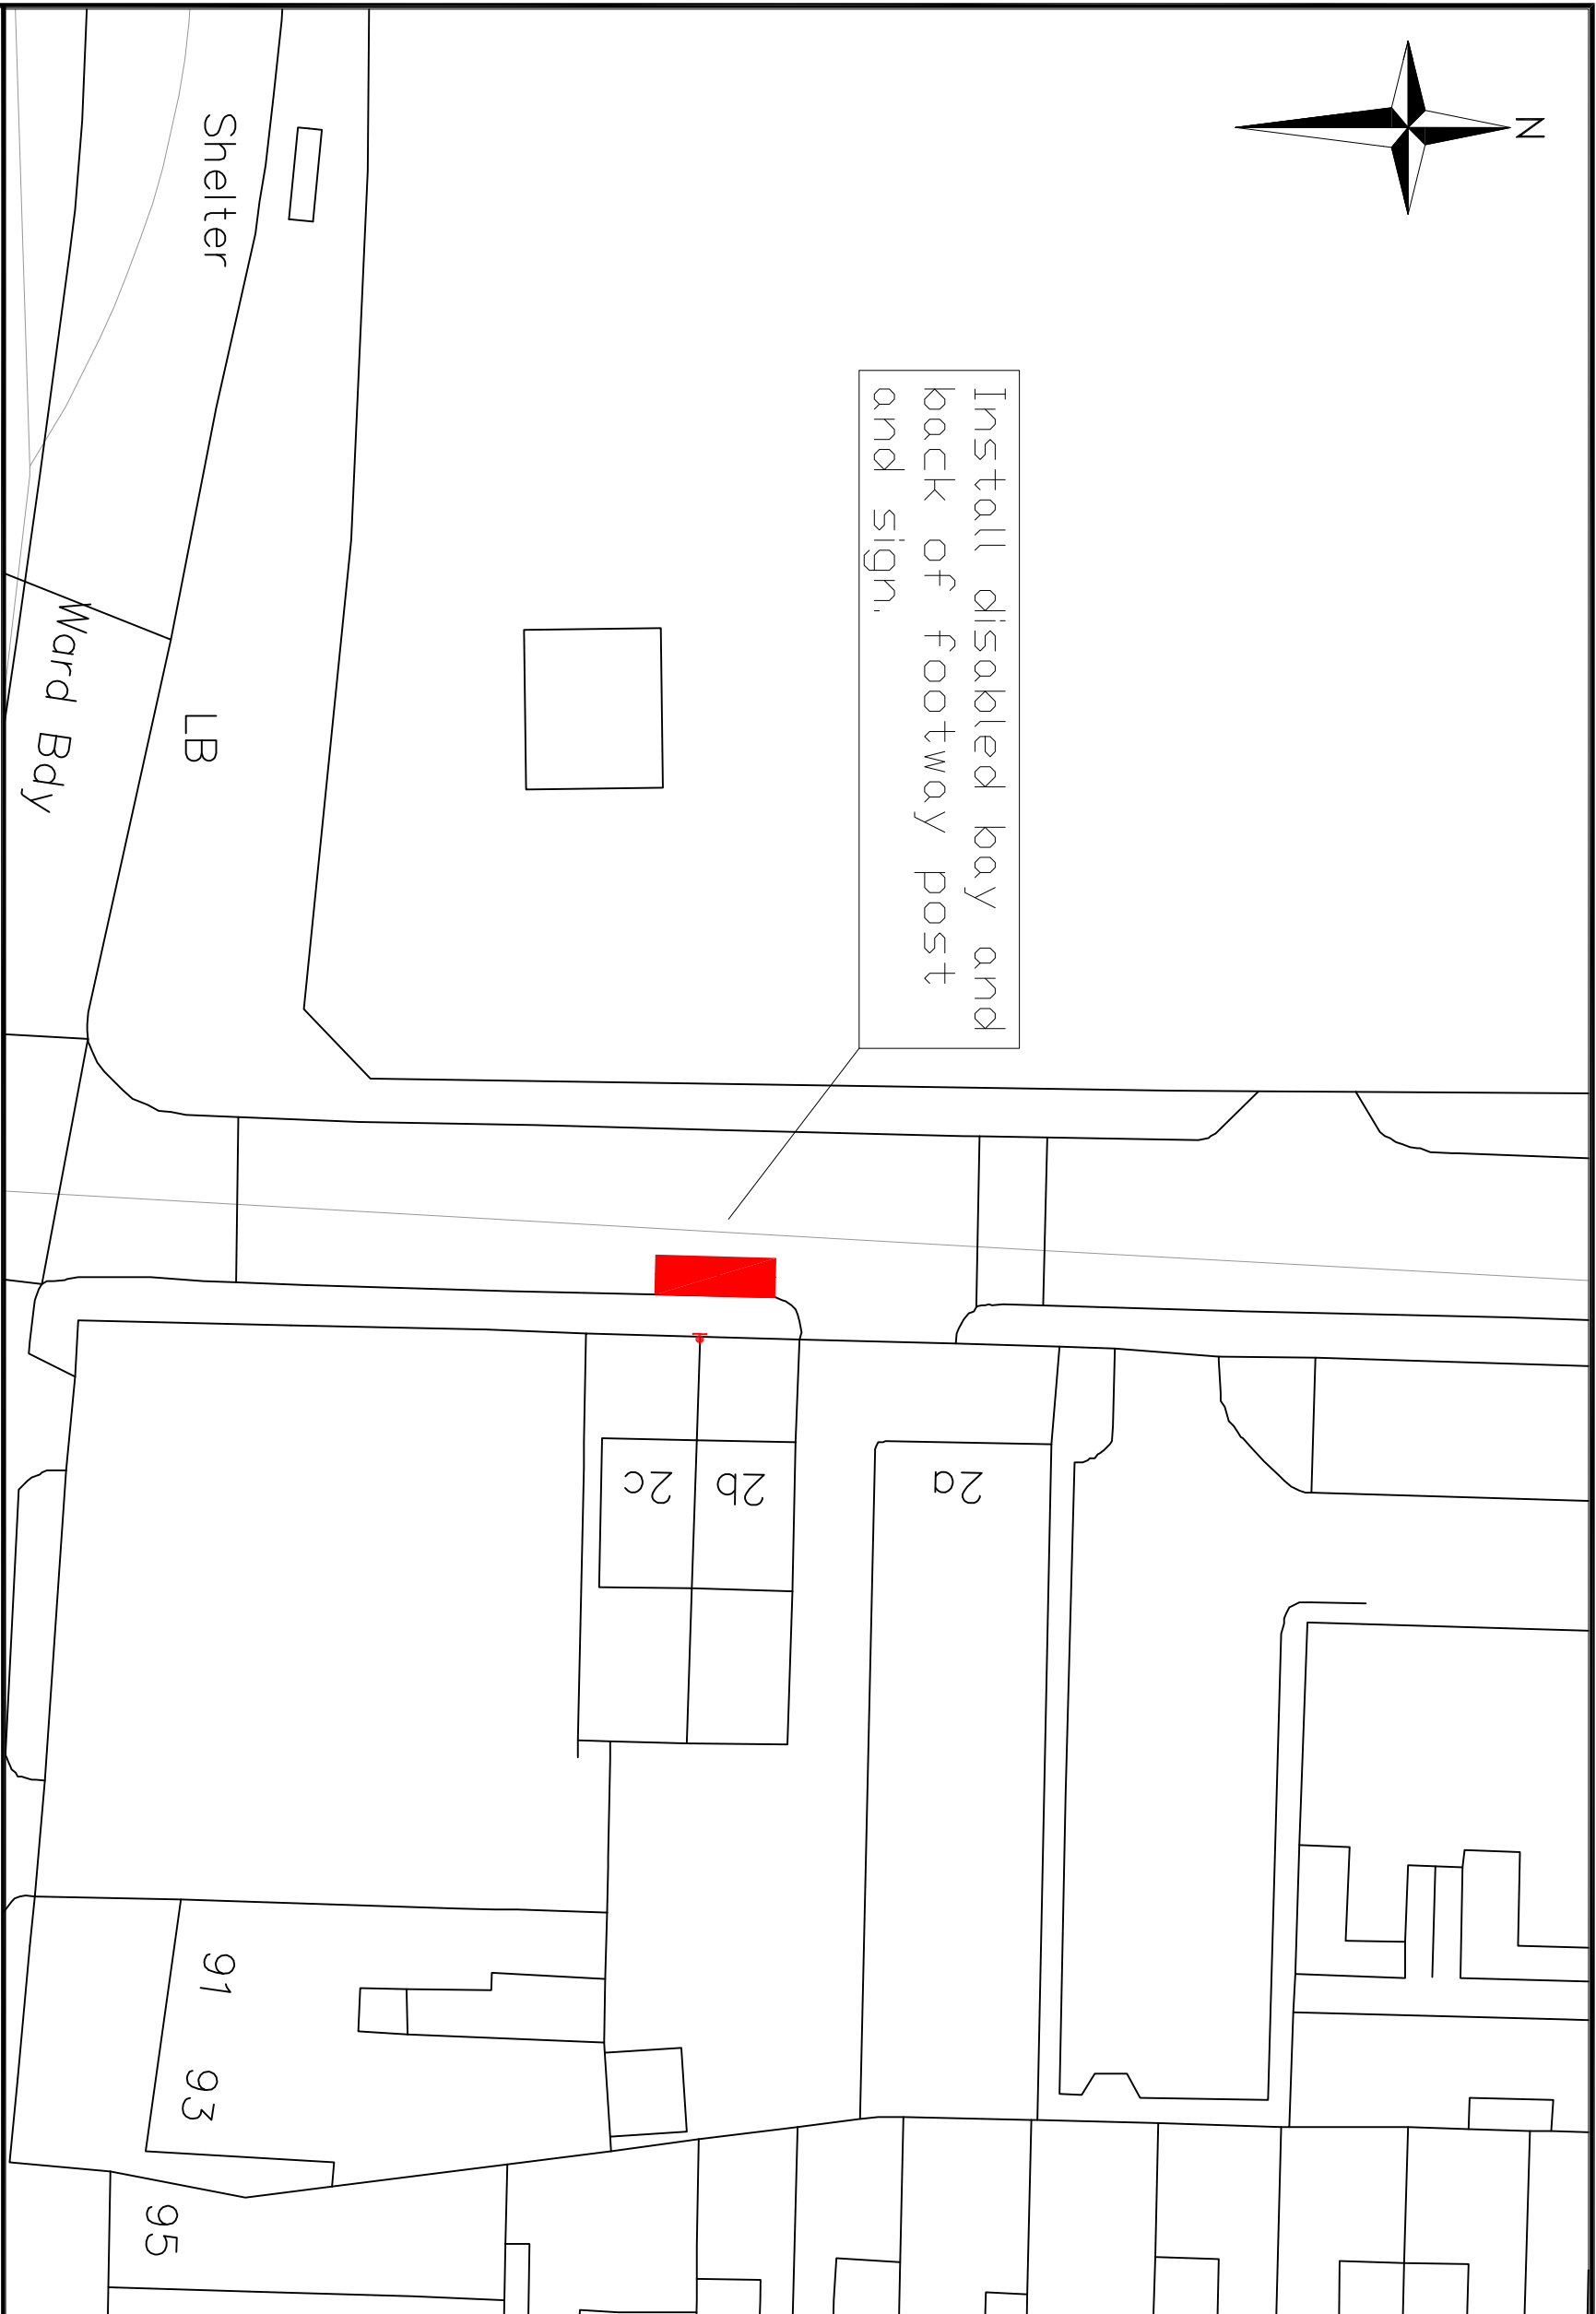




Highways
Transport Projects
Environment and Social
Regeneration
Floor 3, hub 2
Southwark Council
160 Tooley Street
PO Box 64529
London, SE1P 5LX
www.southwark.gov.uk/parkingprojects




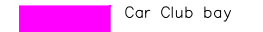
 
 
 
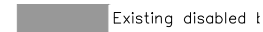
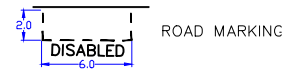
Project
1718 Disabled bay batch 22
Drawing Title
Penny Black Court
PROPOSED DISABLED BAY

Community Council		Peckham and Nunhead	
Word(s)			
Livesey			
Date	Scale	Drn	Chk
19/10/2017	1:500 @ A4	JL	GM
Dwg No.	App		
1617B22DB009	AS	Rev	
Status	A		
DETAILED DESIGN	Rev		

Rev	Date	Description	Drn	Chk	App

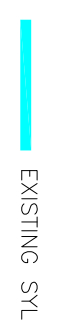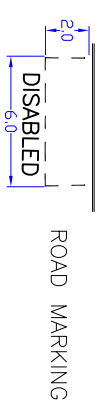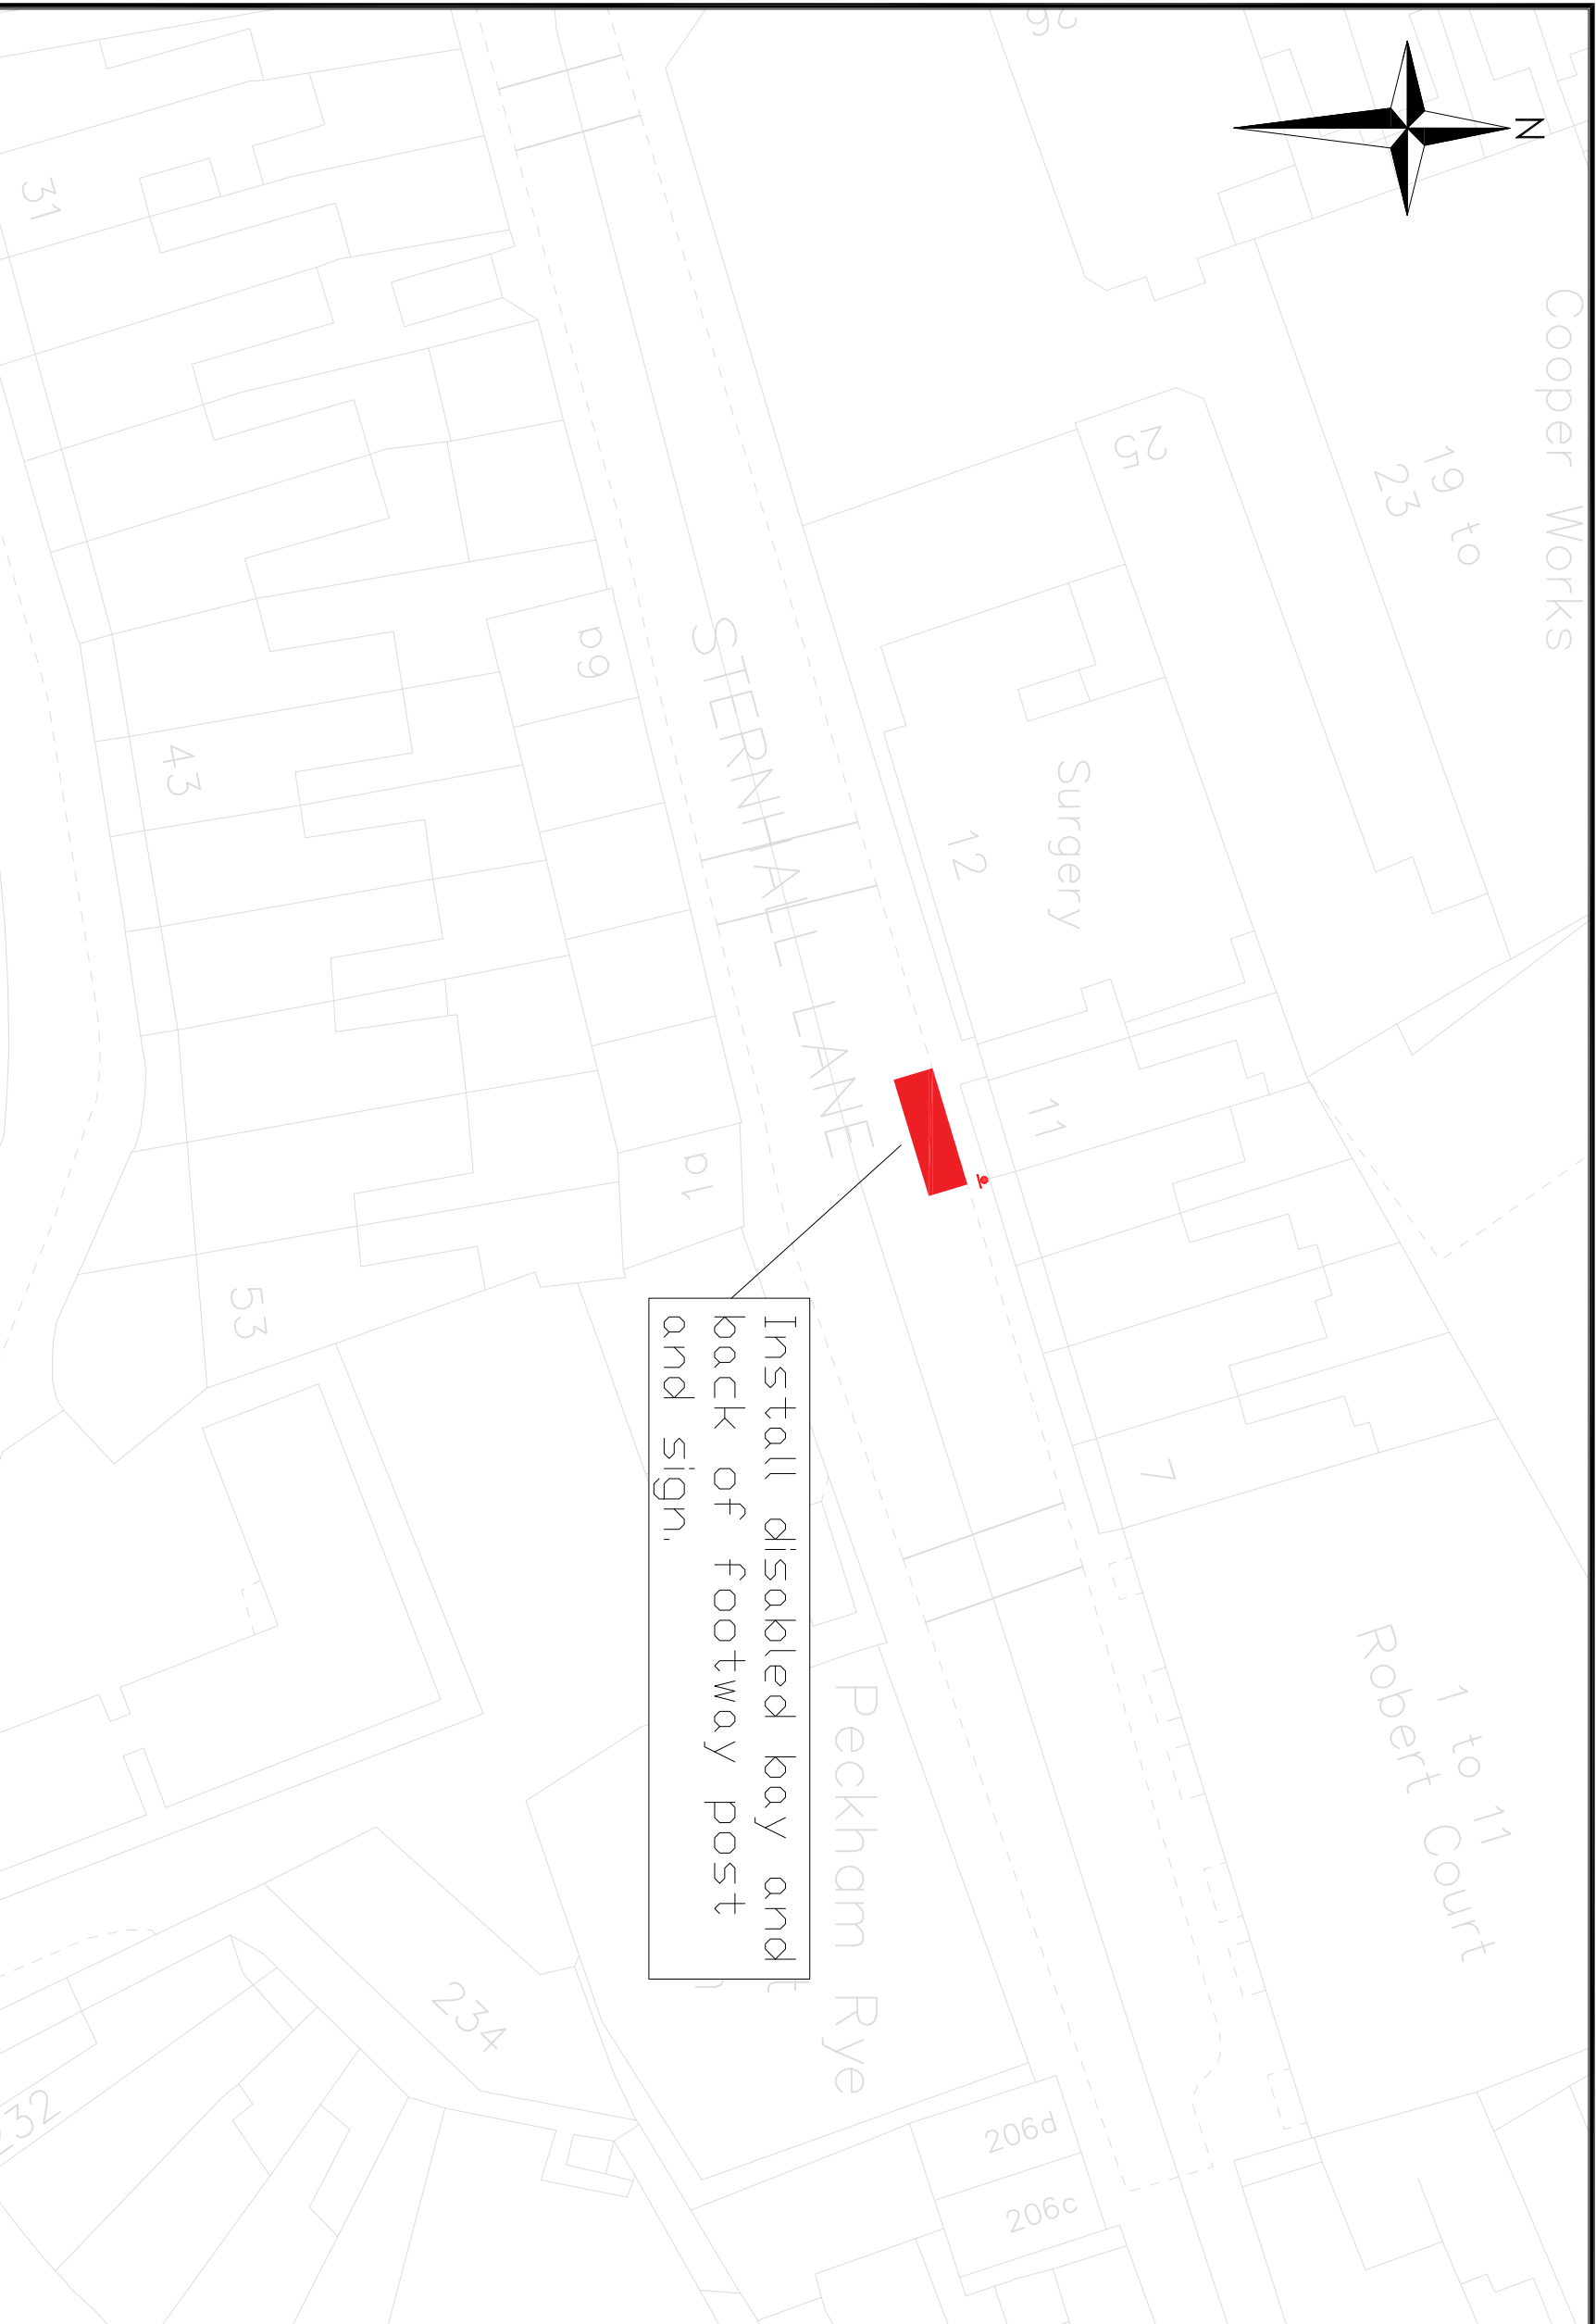

Highways Transport Projects Environment and Social Regeneration Floor 3, hub 2 Southwark Council 160 Tooley Street PO Box 64529 London, SE1P 5LX www.southwark.gov.uk/parkingprojects					
Project 1718 Disabled bay batch 23					
Drawing Title Sternhall Lane PROPOSED DISABLED BAY		Community Council Peckham and Nunhead The Lane			
Date 18/10/2017		Scale 1:500 @ A4			
Dwg No. 1718B23DB005		Drn JL			
Status DETAILED DESIGN		Chk GM			
Rev A		App AS			
Rev	Date	Description	Drn	Chk	App



Highways
Transport Projects

Environment and Social
Regeneration
Floor 3, hub 2
Southwark Council
160 Tooley Street
PO Box 64529
London, SE1P 5LX

www.southwark.gov.uk/parkingprojects



Project
1718 Disabled bay batch 23







Drawing Title
Grove Park
PROPOSED DISABLED BAY

Community Council
Camberwell

Ward(s)
South Camberwell

Date	Scale	Drn	Chk	App
18/10/2017	1:500 @ A4	JL	GM	AS
Dwg No. 1718B23DB010				Rev
Status DETAILED DESIGN				A

Rev	Date	Description	Drn	CF

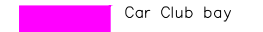   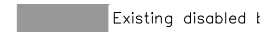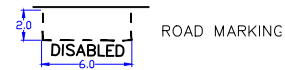

Highways
Transport Projects

Environment and Social
Regeneration
Floor 3, hub 2
Southwark Council
160 Tooley Street
PO Box 64529
London, SE1P 5LX

www.southwark.gov.uk/parkingprojects



Project
1718 Disabled bay batch 22

Drawing Title
Credon Road
PROPOSED DISABLED BAY

Community Council Bermondsey				
Ward(s) Livesey				
Date	Scale	Drn	Chk	App
03/08/2017	1:500 @ A4	GM	JR	AS
Dwg No.	1617B22DB009			
Status	DETAILED DESIGN			
Rev	A			

Rev	Date	Description	Drn	CF