

# Public notice

## Minor Traffic Schemes – Chaucer, Peckham Rye, and Rotherhithe

*The London Borough of Southwark (Loading bays) (No. 11) Order 2018*

*The London Borough of Southwark (Parking places) (CPZ 'D') (No. 15) Order 2018*

*The London Borough of Southwark (Waiting and loading restrictions) (Amendment No. 44) Order 2018*

1. Southwark Council hereby GIVES NOTICE that it proposes to make the above orders under sections 6, 45, 46, 49 and 124 of and Part IV of Schedule 9 to the Road Traffic Regulation Act 1984<sup>1</sup>, as amended.
2. The effect of the orders would be, in:-
  - (a) BARRY ROAD - to formalise an existing 'at any time' loading bay on the north-west side adjacent to No. 40 Barry Road;
  - (b) BOAT LIFTER WAY - to introduce 'at any time' waiting restrictions (i) on both sides at its junction with Sweden Gate, (ii) on all sides of its eastern and western extremities, and (iii) throughout the remainder of the north-west side;
  - (c) FALMOUTH ROAD and ROCKINGHAM STREET, throughout the lengths of each street – (i) to replace all the existing 'permit-holders only' parking places with 'shared-use' parking places (maximum parking period of 4 hours), and (ii) to amend the existing 'at any time' and single yellow line waiting restrictions.
3. For more information about these proposals please contact Toby Allen of the council's Highways – Minor Works team by telephone on 020 7525 3197, or e-mail [Tobias.Allen@southwark.gov.uk](mailto:Tobias.Allen@southwark.gov.uk)
4. Copies of this notice, the proposed orders, a statement of the council's reasons for making this change and plans may be found online at <http://www.southwark.gov.uk/trafficorders> or by scanning the QR code below, paper copies may be obtained from or viewed at Highways, Environment, 3rd floor hub 2, 160 Tooley Street, London SE1 2QH.
5. Anyone wishing to object to or make any other representations regarding the proposal, may use the form labelled 'Parking - Road traffic and highway schemes - responding to statutory consultation notices' at [https://forms.southwark.gov.uk/ShowForm.asp?fm\\_fid=1081&np=1](https://forms.southwark.gov.uk/ShowForm.asp?fm_fid=1081&np=1) or send a statement in writing to: Traffic Order Consultations, Highways, Southwark Council, Environment and Social Regeneration, P.O. Box 64529, London SE1P 5LX or by e-mail to [traffic.orders@southwark.gov.uk](mailto:traffic.orders@southwark.gov.uk) quoting reference 'TMO1718-025\_MTS' by 15 February 2018. Please note that if you wish to object to this proposal you must state the grounds on which your objection is made.
6. When making an objection or representation, please be aware that this may be communicated to other people who may be affected. Information provided in response to this consultation, including in some circumstances personal information, may also be subject to publication or disclosure under the requirements of current access to information legislation.

Dated 25 January 2018

**Nicky Costin**

Parking and Network Management Business Unit Manager  
Regulatory Services



---

<sup>1</sup> 1984 c.27

# Statement of reasons

## Minor Traffic Schemes – Chaucer, Peckham Rye, and Rotherhithe

*The London Borough of Southwark (Loading bays) (No. 11) Order 2018*

*The London Borough of Southwark (Parking places) (CPZ 'D') (No. 15) Order 2018*

*The London Borough of Southwark (Waiting and loading restrictions) (Amendment No. 44) Order 2018*

This scheme is a part of the Southwark Council's ongoing programme of minor traffic schemes to improve areas in the Chaucer, Peckham Rye, and Rotherhithe wards in the London Borough of Southwark.

It proposes to: -

- make changes to areas covered by the existing parking zone 'D' (Chaucer ward):
  - (i) to replace all the existing 'permit-holders only' parking places with 'shared-use' parking places (*maximum parking period of 4 hours*), and
  - (ii) to amend the existing 'at any time' and single yellow line waiting restrictions, throughout both Falmouth Road and Rockingham Street;
- to formalise an existing 'at any time' loading bay in Barry Road (Peckham Rye ward);
- to introduce 'at any time' waiting restrictions in Boat Lifter Way and Sweden Gate (Rotherhithe ward).

Dated 25 January 2018

For more information please contact:-

**Toby Allen**


Technician

Highways – Transport Projects

020 7525 3197

[Tobias.Allen@southwark.gov.uk](mailto:Tobias.Allen@southwark.gov.uk)



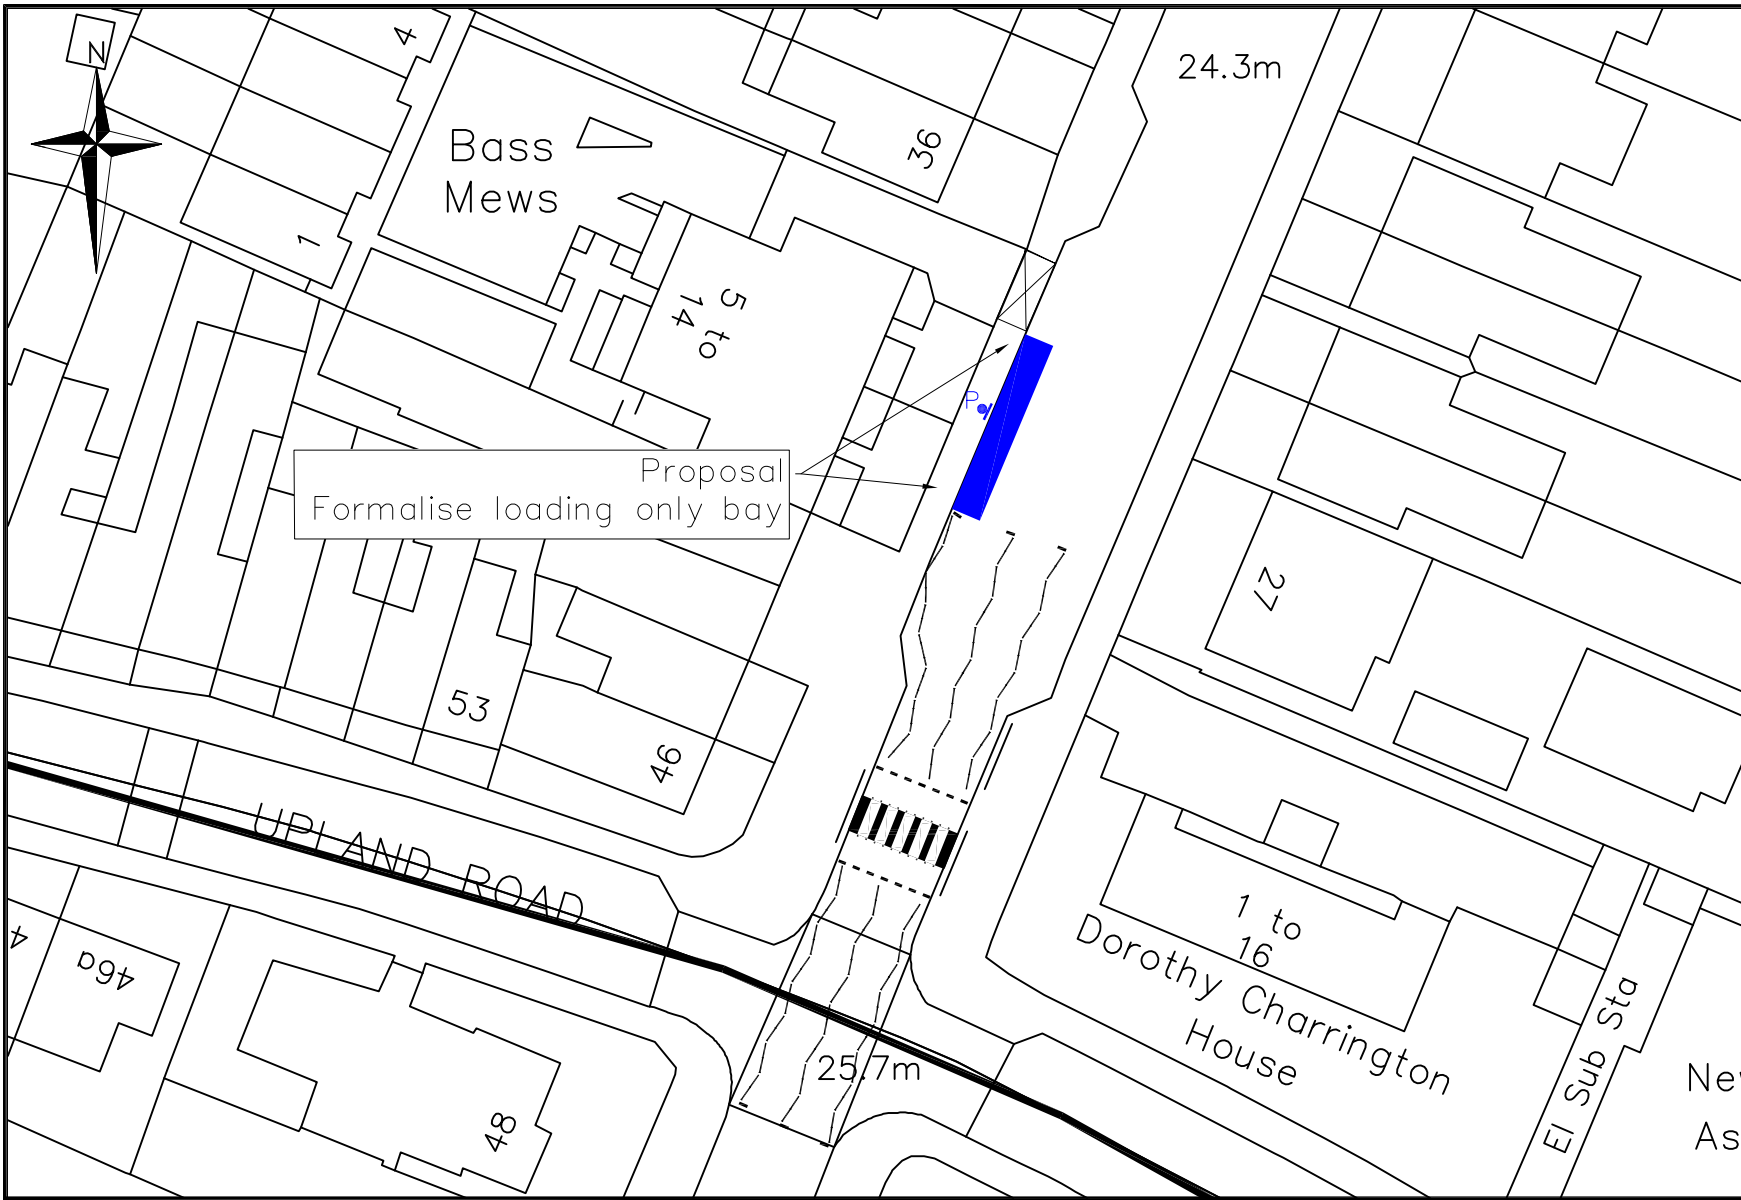

LEGEND  
 — EXISTING DOUBLE YELLOW LINES  
 — PROPOSED DOUBLE YELLOW LINES

Proposal  
 Formalise loading only bay

Public Realm Projects  
 Parking Design

Environment and Leisure  
 Floor 3, hub 1  
 Southwark Council  
 160 Tooley Street  
 PO Box 64529  
 London, SE1P 5LX

www.southwark.gov.uk/parkingprojects



Project  
 1617 LOCAL PARKING AMENDMENTS


Drawing Title  
 BARRY ROAD  
 FORMALISE LOADING ONLY BAY





Community Council  
 PECKHAM AND NUNHEAD


Ward(s)  
 PECKHAM RYE

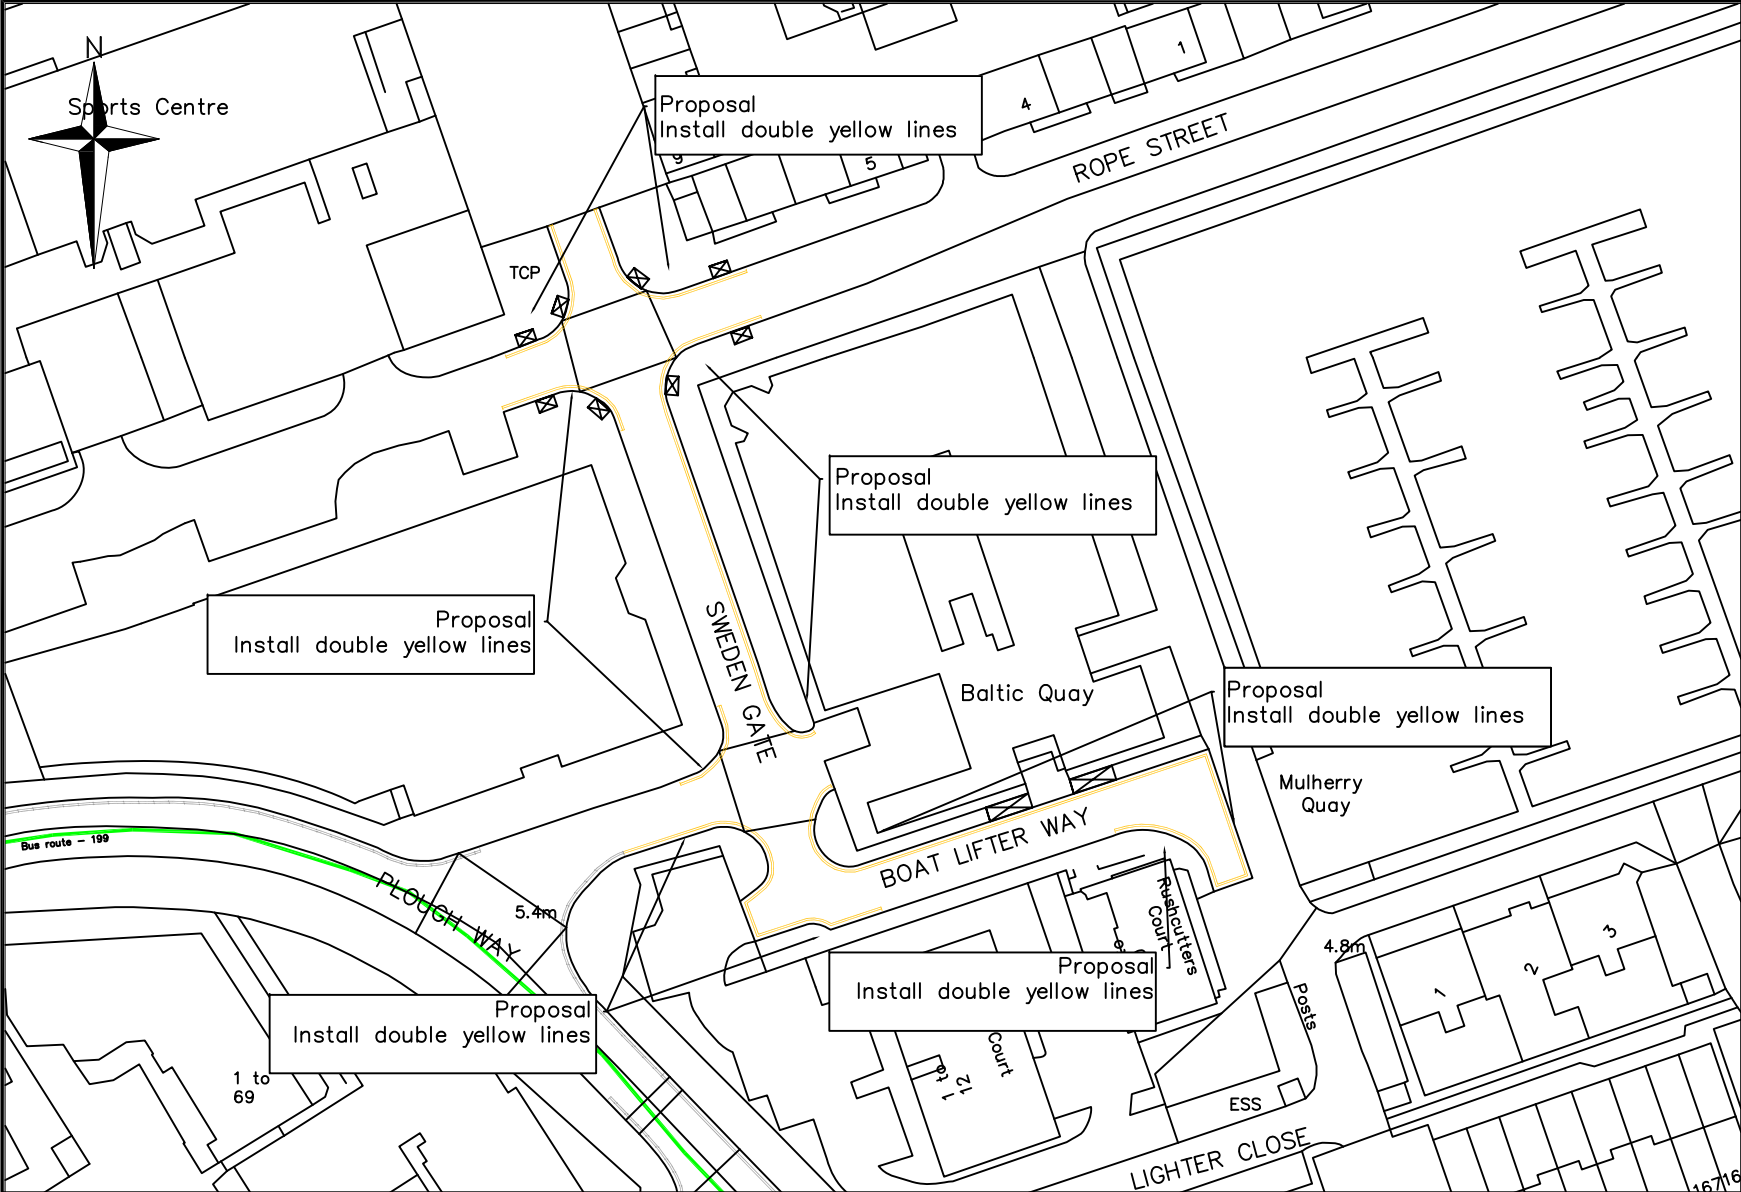Date	Scale	Drn	Chk	App
19/01/17	1:500 @ A4	MH	PG	PG
Dwg No.	1617Q3017			Rev
Status	DETAILED DESIGN			A

Rev	Date	Description	Drn	Chk	App



- Legend**
-  Existing double yellow lines
  -  Proposed double yellow lines
  -  Bus stop
  -  Borough boundary

<p>Highways Parking Design</p> <p>Environment and Leisure Floor 3, hub 1 Southwark Council 160 Tooley Street PO Box 64529 London, SE1P 5LX</p> <p><a href="http://www.southwark.gov.uk/parkingprojects">www.southwark.gov.uk/parkingprojects</a></p>		Project	Community Council																
		1617 LOCAL PARKING AMENDMENTS	BERMONDSEY AND ROTHERHITHE																
		Drawing Title	Ward(s)																
		BOAT LIFTER WAY/SWEDEN GATE PROPOSED DOUBLE YELLOW LINES	SURREY DOCKS																
			Date	Scale	Drn	Chk	App												
			02/12/16	1:1000 @ A4	MH	PG	PG												
			Dwg No. 1617Q3012				Rev												
			Status DETAILED DESIGN				A	Rev	Date	Description	Drn	Chk	App						
© Crown copyright. All rights reserved (00100019252) 2013																			