


- NOTES**
1. Dimensions in meters, unless otherwise stated.
 2. This drawing should be read in conjunction with other relevant engineering details, drawings & specifications.
 3. In case of any discrepancy, the bounded prevails over what is drawn.
 4. Any discrepancies should be reported to the design engineer immediately, so that clarification can be sought prior to the commencement of works.
 5. The dimensions must be rectified on site before construction.
 6. All works are to be in accordance with Southwark borough council specification and standards.

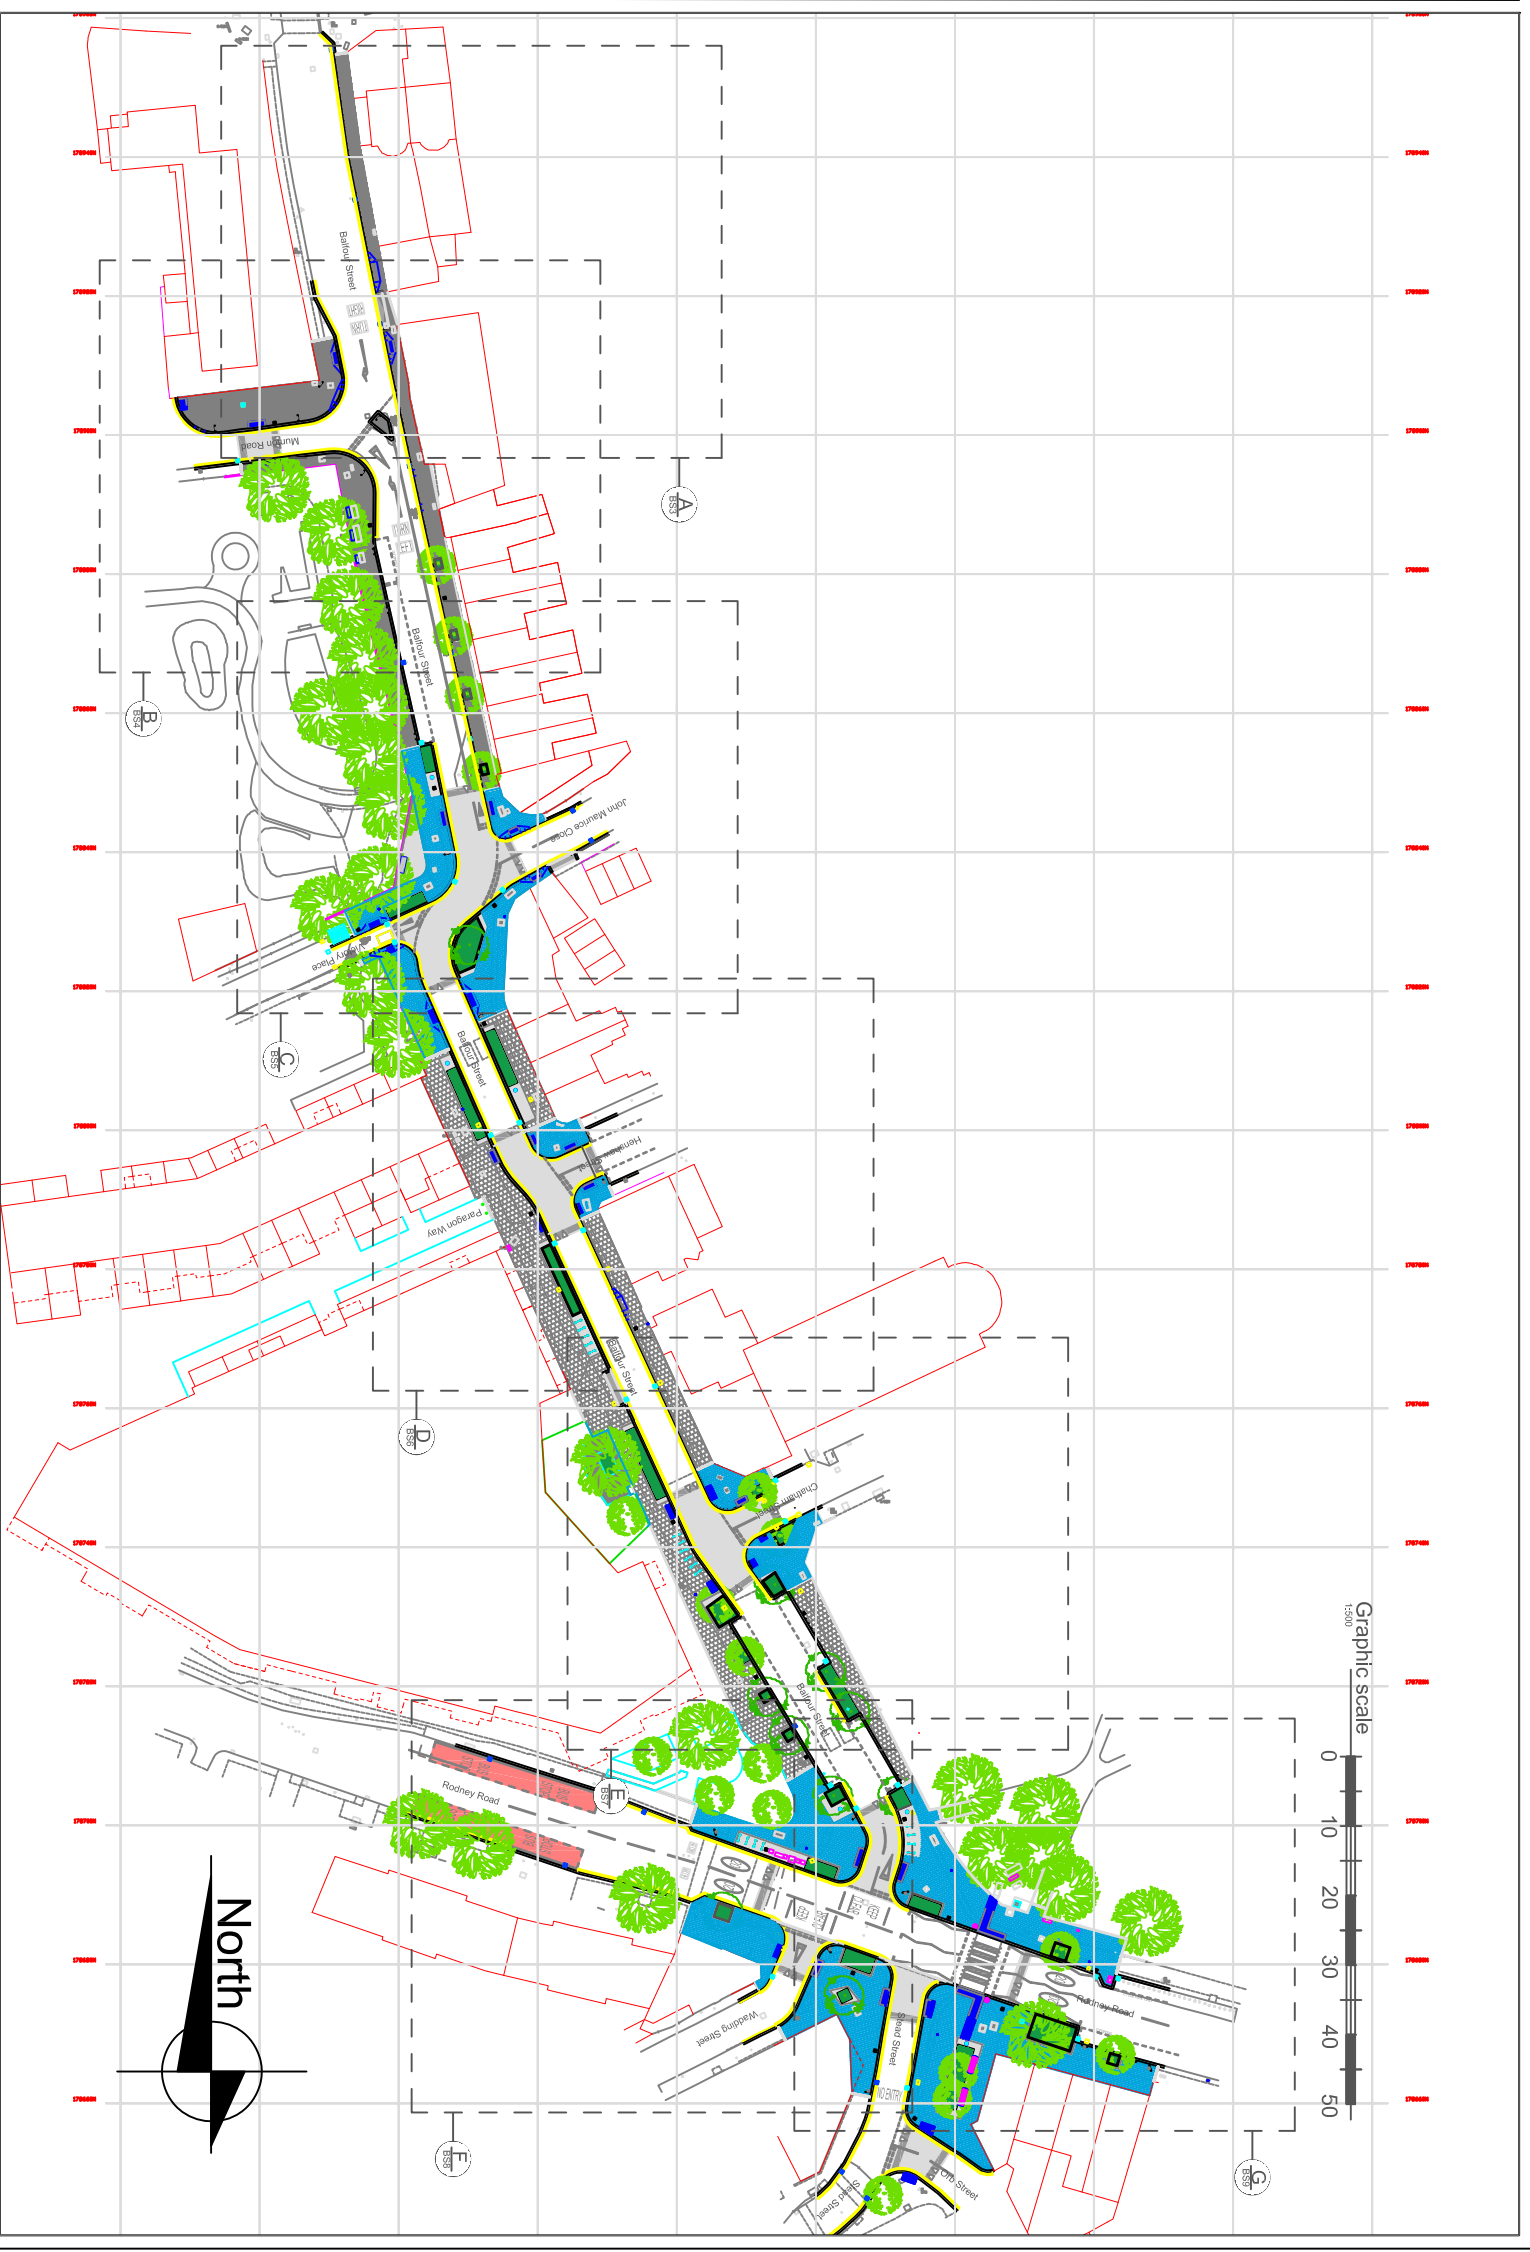

Rev	Date	Description	Drm	Chk	App

Project
BALFOUR STREET SCHEME

Drawing Title
**PROPOSAL
MASTER PLAN**

Community council SOUTHWARK - BERMONDSEY & OLD SOUTHWARK	Ward(s) EAST WALWORTH	Date 09/07/18	Scale 1:500	Drm IG	Rev AR	App RW
Drawing number BS2		Status				



Highways Division
Transport projects
Minor Works

Environment and Social
Regeneration
Floor 3, Hub 2
160 Tooley Street
PO Box 64529
London SE1P 5LX