


Rev	Date	Description	Drn	Chk	App

Project		Community council SOUTHWARK - BERMONDSEY & OLD SOUTHWARK				
BALFOUR STREET SCHEME		Ward(s) EAST WALWORTH				
Drawing Title		Date	Scale	Drn	Rev	App
SECTOR A (BALFOUR ST - NEW KENT RD JUNCTION)		09/07/18	1:100	IG	AR	RW
		Drawing number		Status		
		BS3				



**Highways Division
Transport projects
Minor Works**

Enviroment and Social
Regeneration
Floor 3, Hub 2
160 Tooley Street
PO Box 64529
London SE1P 5LX

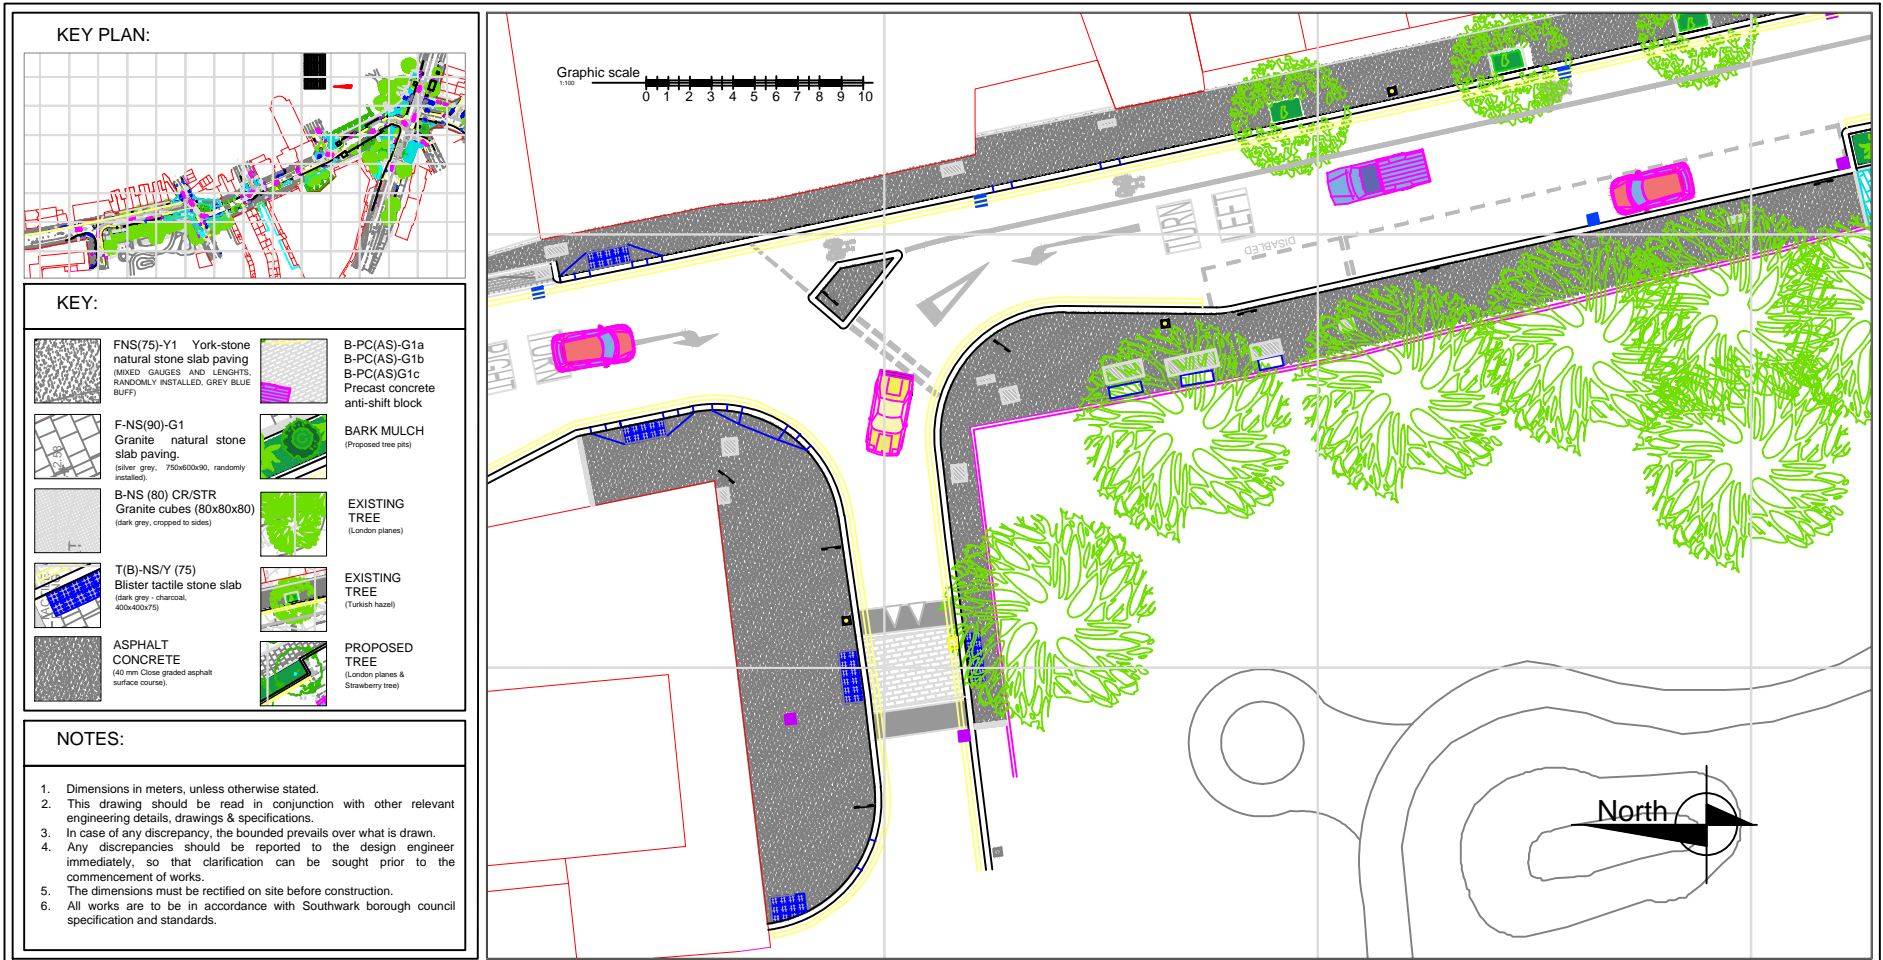



Rev	Date	Description	Drn	Chk	App

Project		Community council SOUTHWARK - BERMONDSEY & OLD SOUTHWARK			
BALFOUR STREET SCHEME		Ward(s) EAST WALWORTH			
Drawing Title		Date	Scale	Drn	Rev
SECTOR B (BALFOUR ST - MUNTON RD JUNCTION)		09/07/18	1:100	IG	AR
		Drawing number	Status		
		BS4			



**Highways Division
Transport projects
Minor Works**

Environment and Social
Regeneration
Floor 3, Hub 2
160 Tooley Street
PO Box 64529
London SE1P 5LX

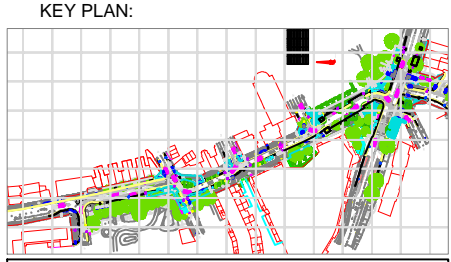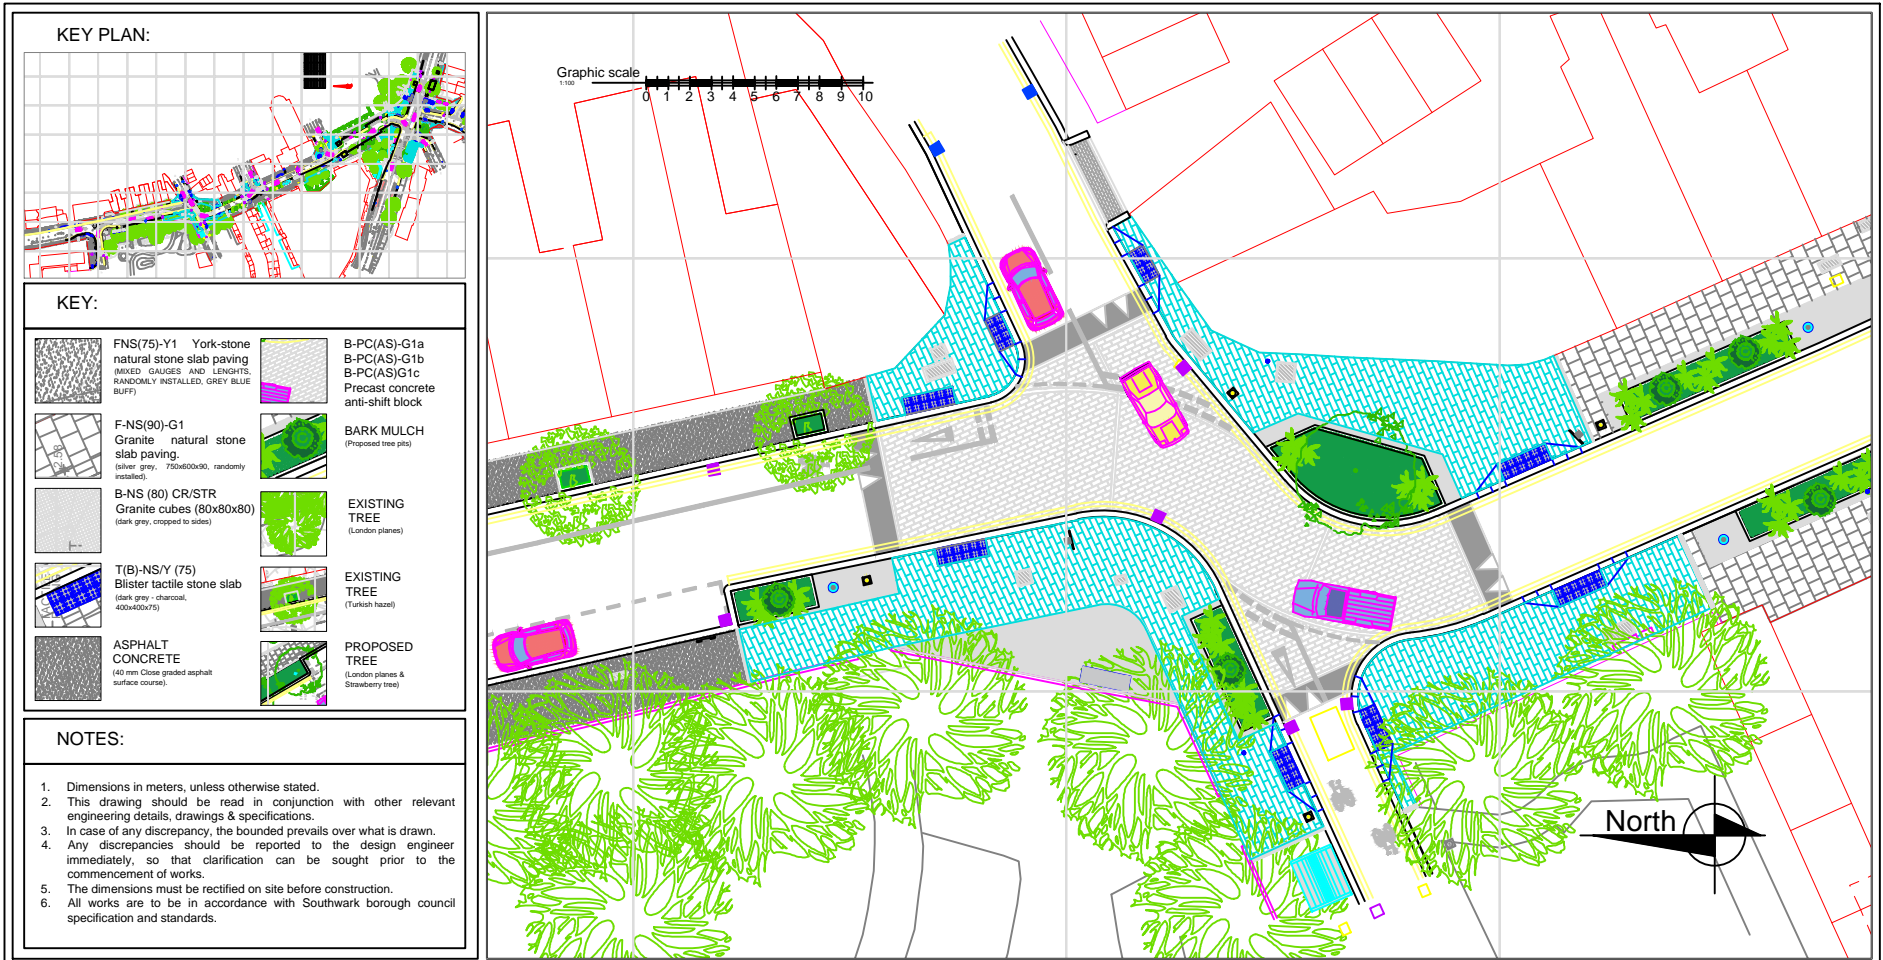

KEY:

	FNS(75)-Y1 York-stone natural stone slab paving (MIXED GAUGES AND LENGTHS, RANDOMLY INSTALLED, GREY BLUE BUFF)		B-PC(AS)-G1a
	F-NS(90)-G1 Granite natural stone slab paving. (silver grey, 750x600x90, randomly installed)		B-PC(AS)-G1b
	B-NS (80) CR/STR Granite cubes (80x80x80) (dark grey, cropped to sides)		B-PC(AS)-G1c
	T(B)-NS/Y (75) Blister tactile stone slab (dark grey - charcoal, 400x400x75)		BARK MULCH (Proposed tree pits)
	ASPHALT CONCRETE (40 mm Close graded asphalt surface course)		EXISTING TREE (London planes)
			PROPOSED TREE (London planes & Strawberry tree)

- NOTES:**
1. Dimensions in meters, unless otherwise stated.
 2. This drawing should be read in conjunction with other relevant engineering details, drawings & specifications.
 3. In case of any discrepancy, the bounded prevails over what is drawn.
 4. Any discrepancies should be reported to the design engineer immediately, so that clarification can be sought prior to the commencement of works.
 5. The dimensions must be rectified on site before construction.
 6. All works are to be in accordance with Southwark borough council specification and standards.

Rev	Date	Description	Drn	Chk	App

Project		Community council SOUTHWARK - BERMONDSEY & OLD SOUTHWARK			
BALFOUR STREET SCHEME		Ward(s) EAST WALWORTH			
Drawing Title		Date	Scale	Drn	Rev
SECTOR C (BALFOUR ST - VICTORY PL - JOHN MAURICE CL JUNCTION)		09/07/18	1:100	IG	AR
		Drawing number	Status		
		BS5			



**Highways Division
Transport projects
Minor Works**

Enviroment and Social
Regeneration
Floor 3, Hub 2
160 Tooley Street
PO Box 64529
London SE1P 5LX