

KEY:

	FNS(75)-Y1 York-stone natural stone slab paving (MIXED GAUGES AND LENGTHS, RANDOMLY INSTALLED, GREY BLUE BUFF)		B-PC(AS)-G1a
	F-NS(90)-G1 Granite natural stone slab paving. (silver grey, 750x600x90, randomly installed)		B-PC(AS)-G1b
	B-NS(80) CR/STR Granite cubes (80x80x80) (dark grey, cropped to sides)		B-PC(AS)-G1c Precast concrete anti-shift block
	T(B)-NS/Y(75) Blister tactile stone slab (dark grey - charcoal, 400x400x75)		BARK MULCH (Proposed tree pits)
	ASPHALT CONCRETE (40 mm Close graded asphalt surface course)		EXISTING TREE (London planes)
	PROPOSED TREE (London planes & Strawbery tree)		EXISTING TREE (Tulash hazel)

- NOTES:**
1. Dimensions in meters, unless otherwise stated.
 2. This drawing should be read in conjunction with other relevant engineering details, drawings & specifications.
 3. In case of any discrepancy, the bounded prevails over what is drawn.
 4. Any discrepancies should be reported to the design engineer immediately, so that clarification can be sought prior to the commencement of works.
 5. The dimensions must be rectified on site before construction.
 6. All works are to be in accordance with Southwark borough council specification and standards.


Rev	Date	Description	Drn	Chk	App

Project		Community council	
BALFOUR STREET SCHEME		SOUTHWARK - BERMONDSEY & OLD SOUTHWARK	
Drawing Title		Ward(s)	
SECTOR D (BALFOUR ST - HENSHAW ST JUNCTION)		EAST WALWORTH	
Date	Scale	Drn	Rev
09/07/18	1:100	IG	AR
Drawing number		App	
BS6		RW	
Status			



**Highways Division
Transport projects
Minor Works**

Enviroment and Social
Regeneration
Floor 3, Hub 2
160 Tooley Street
PO Box 64529
London SE1P 5LX

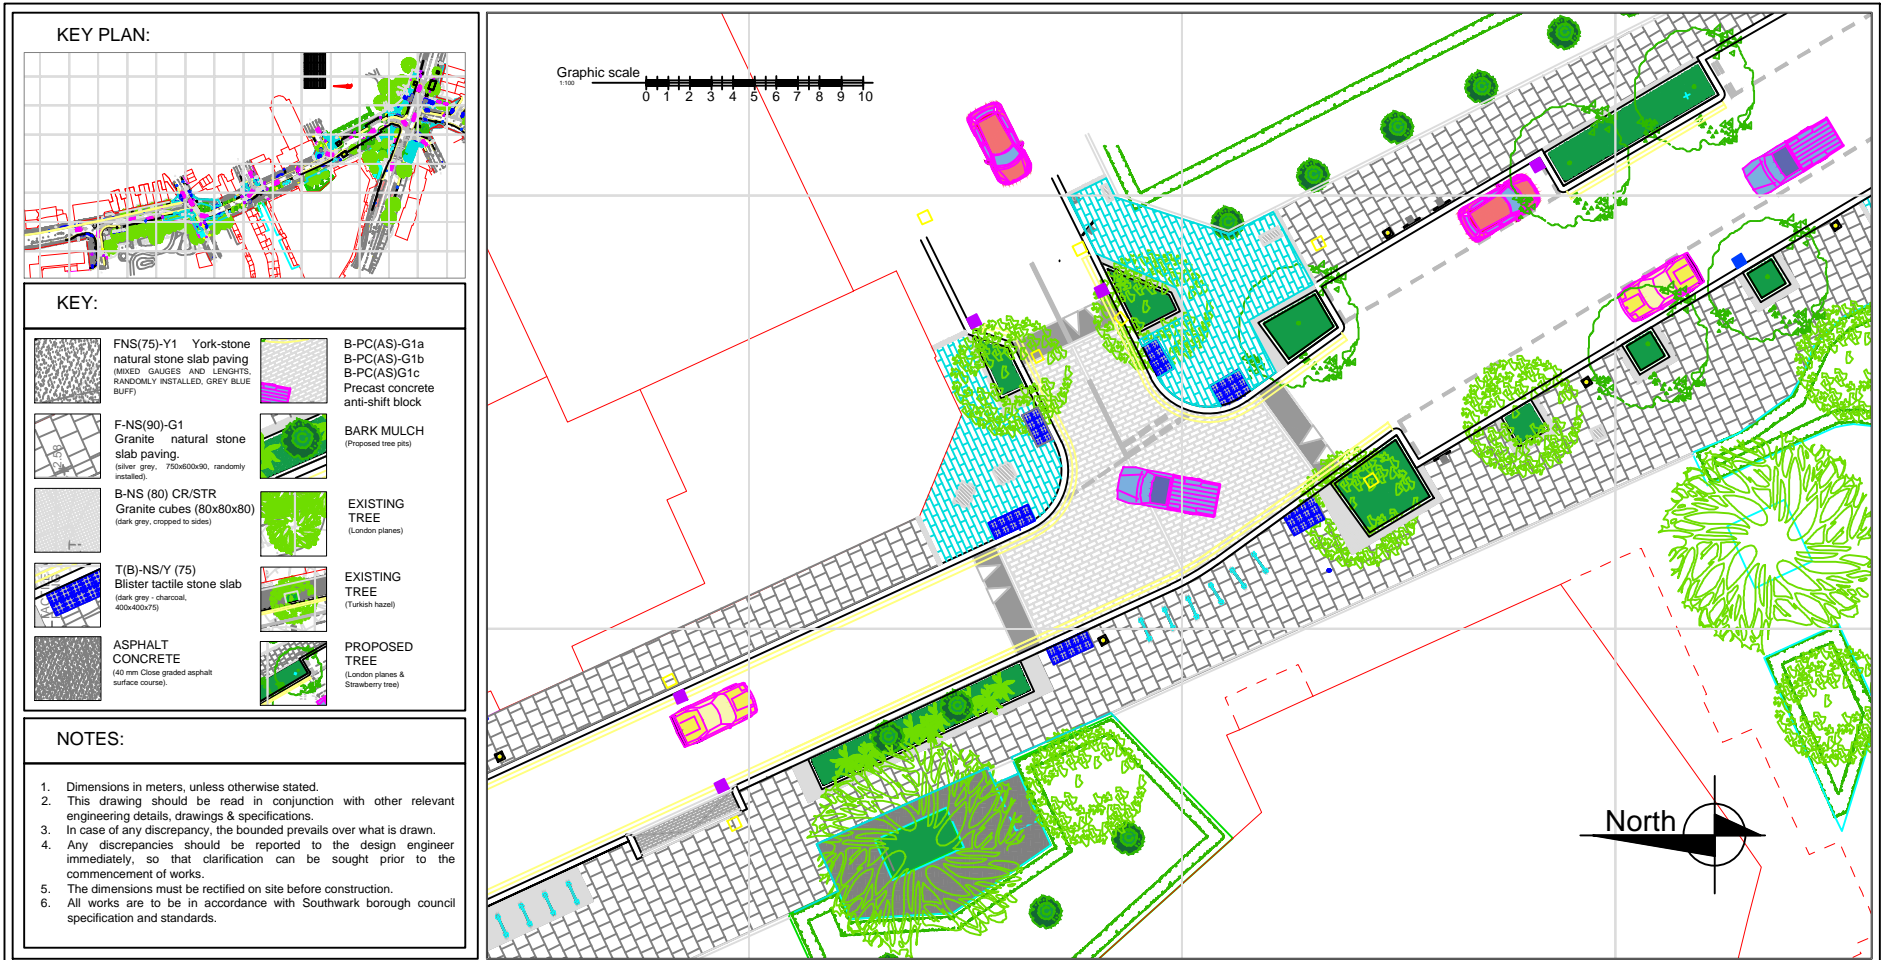

Rev	Date	Description	Drn	Chk	App

Project
BALFOUR STREET SCHEME


Drawing Title
SECTOR E
(BALFOUR ST - CHATHAM ST JUNCTION)

Community council SOUTHWARK - BERMONDSEY & OLD SOUTHWARK					
Ward(s) EAST WALWORTH					
Date	Scale	Drn	Rev	App	
09/07/18	1:100	IG	AR	RW	
Drawing number BS7		Status			



**Highways Division
Transport projects
Minor Works**

Enviroment and Social
Regeneration
Floor 3, Hub 2
160 Tooley Street
PO Box 64529
London SE1P 5LX

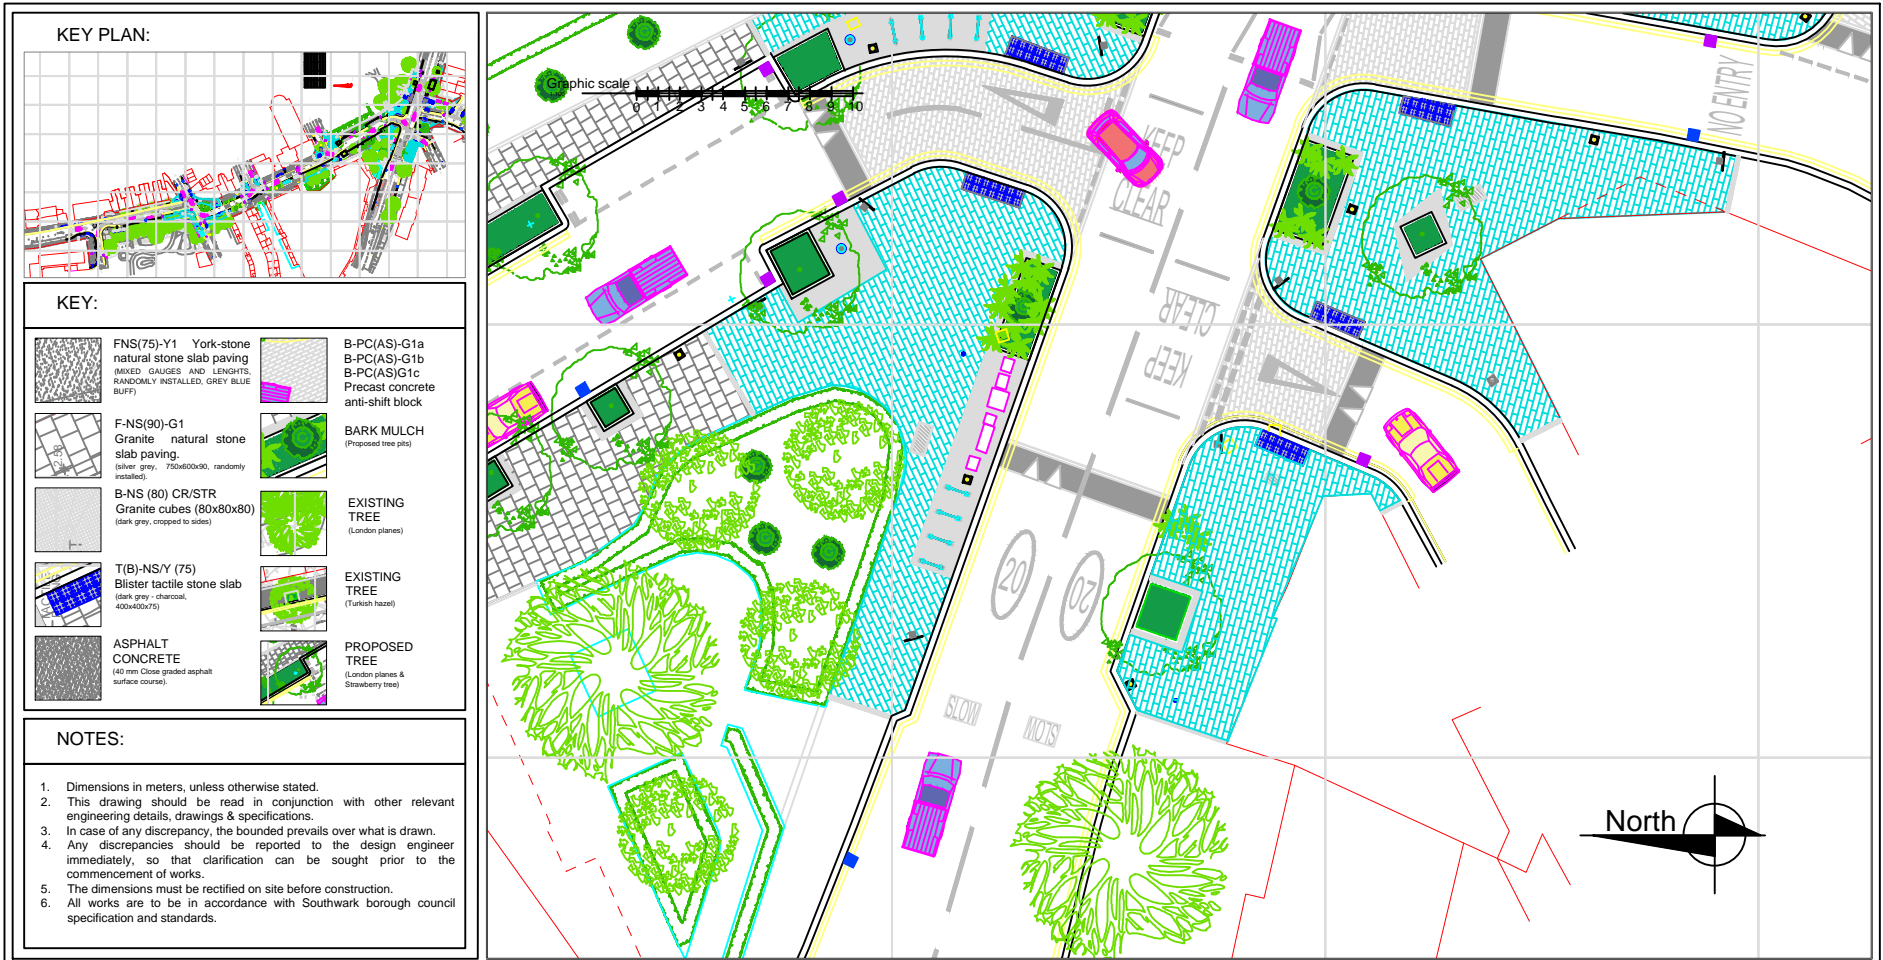


Rev	Date	Description	Drn	Chk	App

Project	Community council SOUTHWARK - BERMONDSEY & OLD SOUTHWARK				
	Ward(s) EAST WALWORTH				
Drawing Title	BALFOUR STREET SCHEME				
	SECTOR F (BALFOUR ST - RODNEY RD JUNCTION)				
Date	Scale	Drn	Rev	App	
09/07/18	1:100	IG	AR	RW	
Drawing number	Status				
BS8					



**Highways Division
Transport projects
Minor Works**

Enviroment and Social
Regeneration
Floor 3, Hub 2
160 Tooley Street
PO Box 64529
London SE1P 5LX

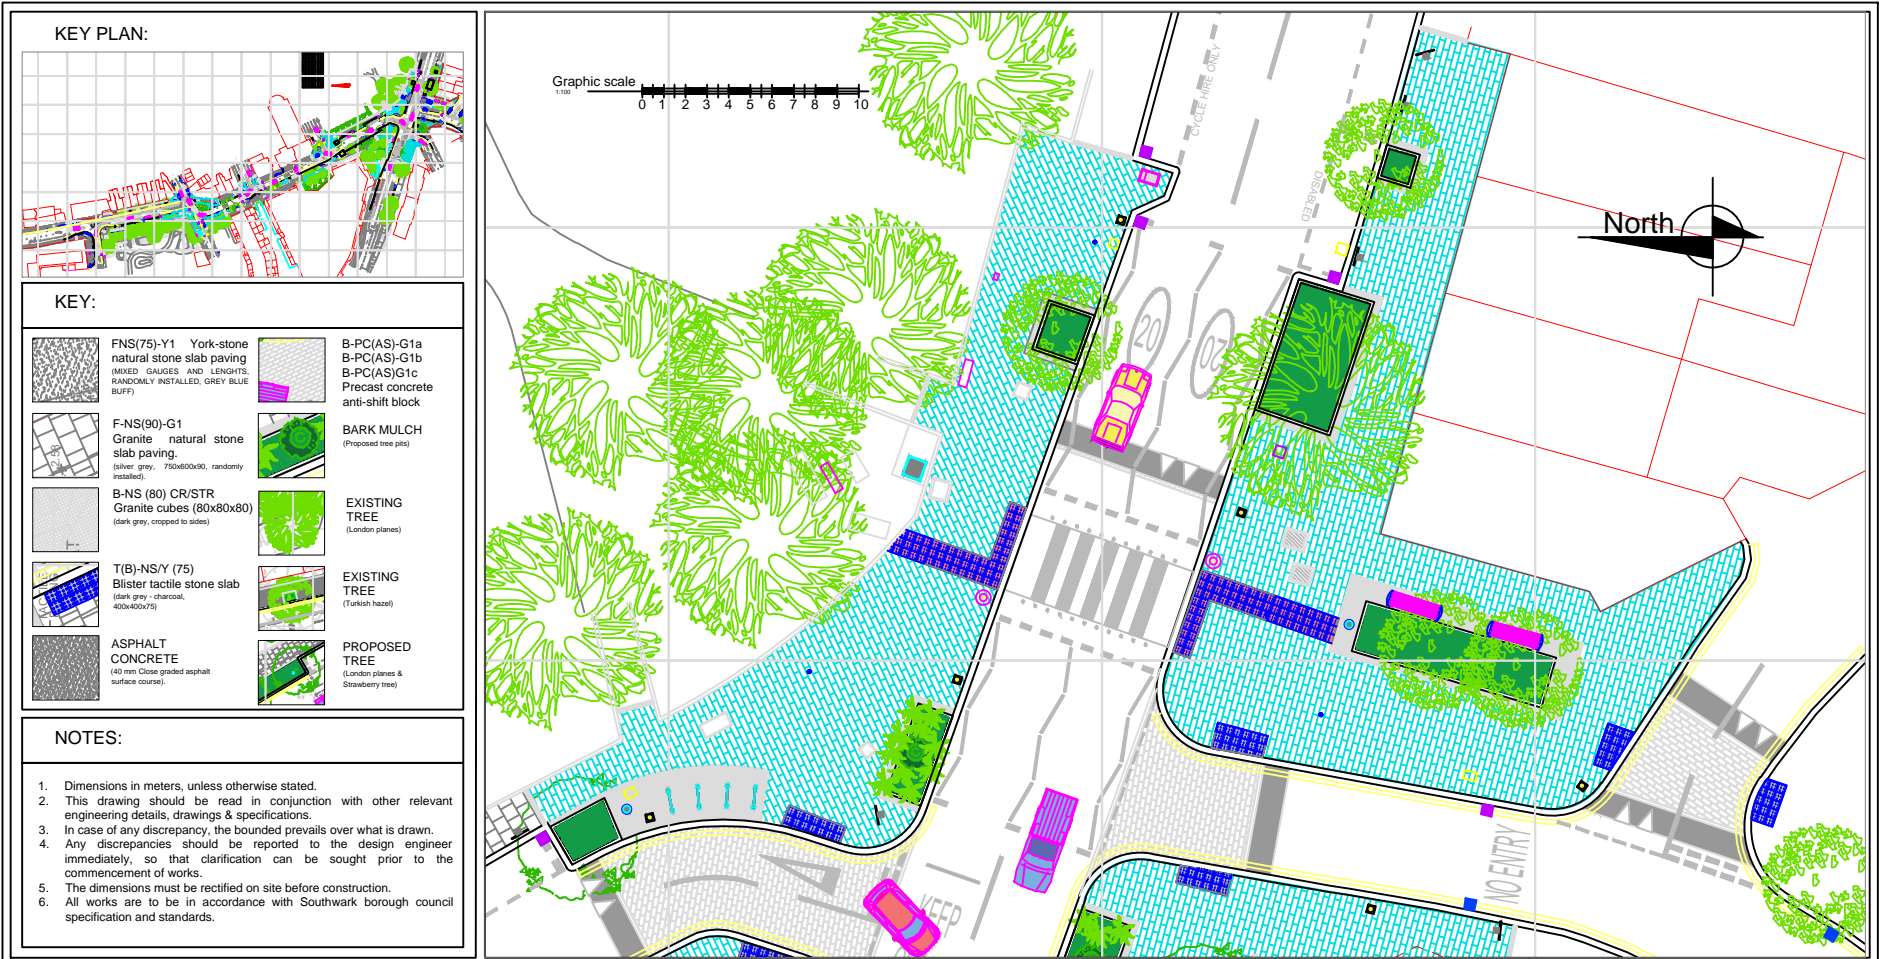

Rev	Date	Description	Drn	Chk	App

Project		Community council	
BALFOUR STREET SCHEME		SOUTHWARK - BERMONDSEY & OLD SOUTHWARK	
Drawing Title		Ward(s)	
SECTOR G (BALFOUR ST - RODNEY RD JUNCTION)		EAST WALWORTH	
Date	Scale	Drn	Rev
09/07/18	1:100	IG	AR
Drawing number		App	
BS9		RW	
Status			



**Highways Division
Transport projects
Minor Works**

Environment and Social
Regeneration
Floor 3, Hub 2
160 Tooley Street
PO Box 64529
London SE1P 5LX