


**RODDING EYE - SECTION**

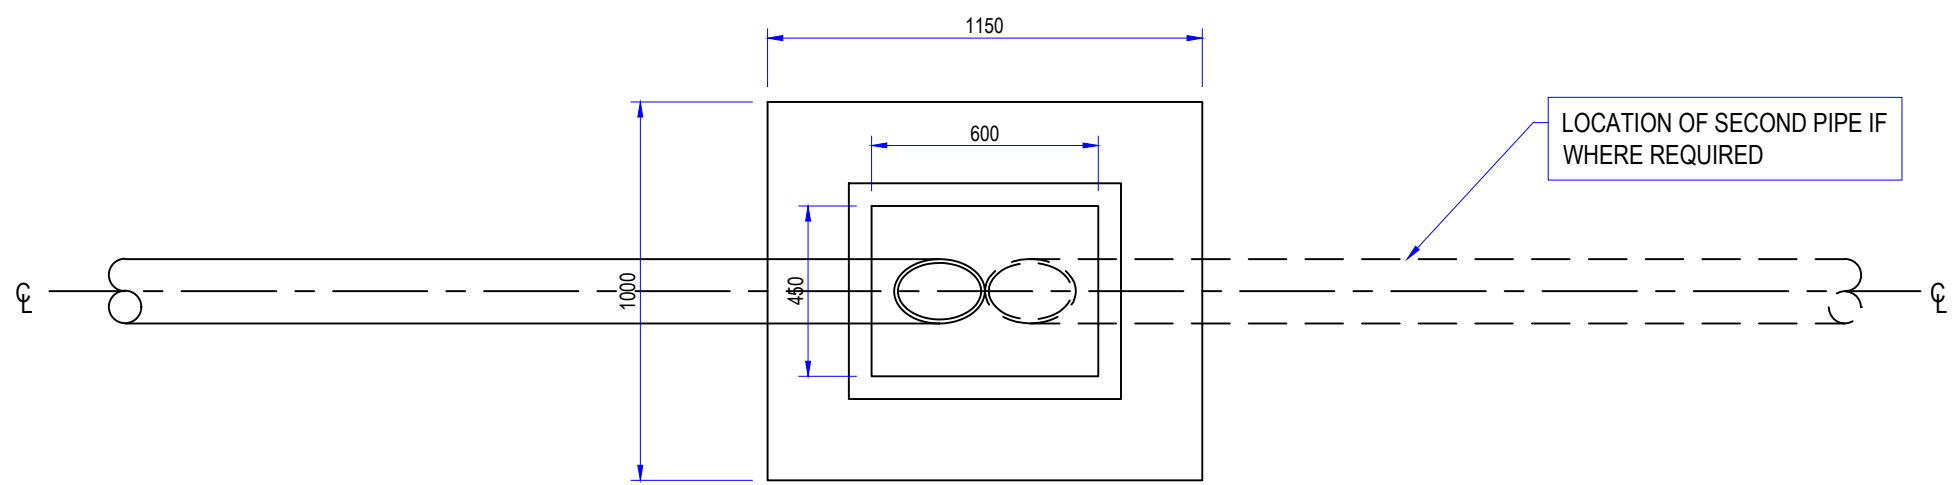

**RODDING EYE - PLAN**

**NOTES**

1. ALL DIMENSIONS ARE IN MILLIMETERS.
2. In the event of any conflict between drawing and specification, the specification will predominate.
3. The ramped pipes and bends shall be flexibly jointed.
4. The joint nearest to the rodding eye shall be not more than 600 in any direction from the inside surface of the chamber.

S:\HIGHWAYS MAINTENANCE\SSDM - SS2M - ARCH\REVISED\SECTION\DETAILS\DRIVERS\DETAILS\DRIVERS\SERVICES\DUCTS\GWS\GWS-300-25 RODDING EYE DETAILS.DWG

REV	DATE	REVISION DESCRIPTION / DETAILS	DRN BY	CHKD BY	APRVD BY



PROJECT: SOUTHWARK STREETSCAPE DESIGN MANUAL STANDARD DETAILS

TITLE: RODDING EYE DETAILS

STATUS:	DRAFT	DRAWN	SR
		DESIGNED	-
SCALE:	N.T.S.	CHECKED	GL
		APPROVED	-
DRAWING NO:	LBS/500/25	REV	R0
DATE DRAWN:	AUGUST 2017	DATE ISSUED:	20 Feb 2019