


LAYOUT 1

LAYOUT 2




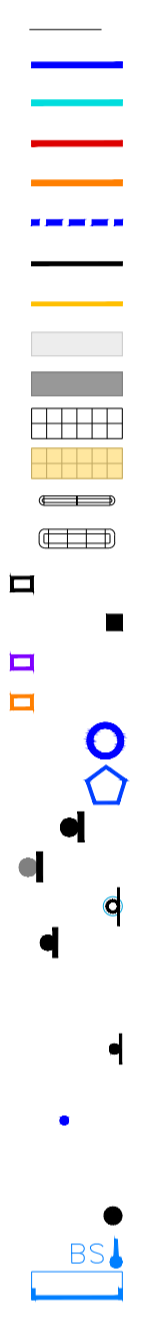


DD/MM/YY					
DD/MM/YY					
D	23/12/22	FINAL CONSTRUCTION PACK	SA	ID	JW
C	08/09/22	TFL AND LEWISHAM COMMENTS	SA	ID	JW
B	10/12/21	BUS STOP AND GENERAL UPDATES	BL	SY	FRA
A	28/05/21	GENERAL UPDATES	ND	KC	
REV	DATE	REVISION DESCRIPTION / DETAILS	DRN BY	CHKD BY	APRVD BY



PROJECT:	
DRAWING TITLE:	
SHEET:	
STATUS:	
DRAWING NO:	
DRAWN BY:	
DESIGNED BY:	
CHECKED BY:	
APPROVED BY:	
DATE:	
SCALE:	1:1
REV:	

Z:\TRANSPORT PROJECTS\SCHEME DESIGN & CONSTRUCTION\TEAM DESIGN TASKS\LIVE\035 SYDENHAM HILL 20MPH\DRAWINGS\DETAILED DESIGN\0000 - GALLES-18109-9D-G4-DR-01 - REV.DWG

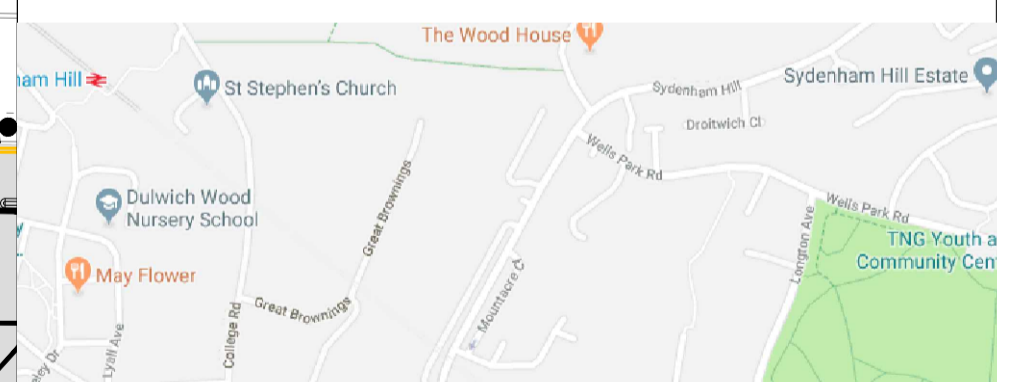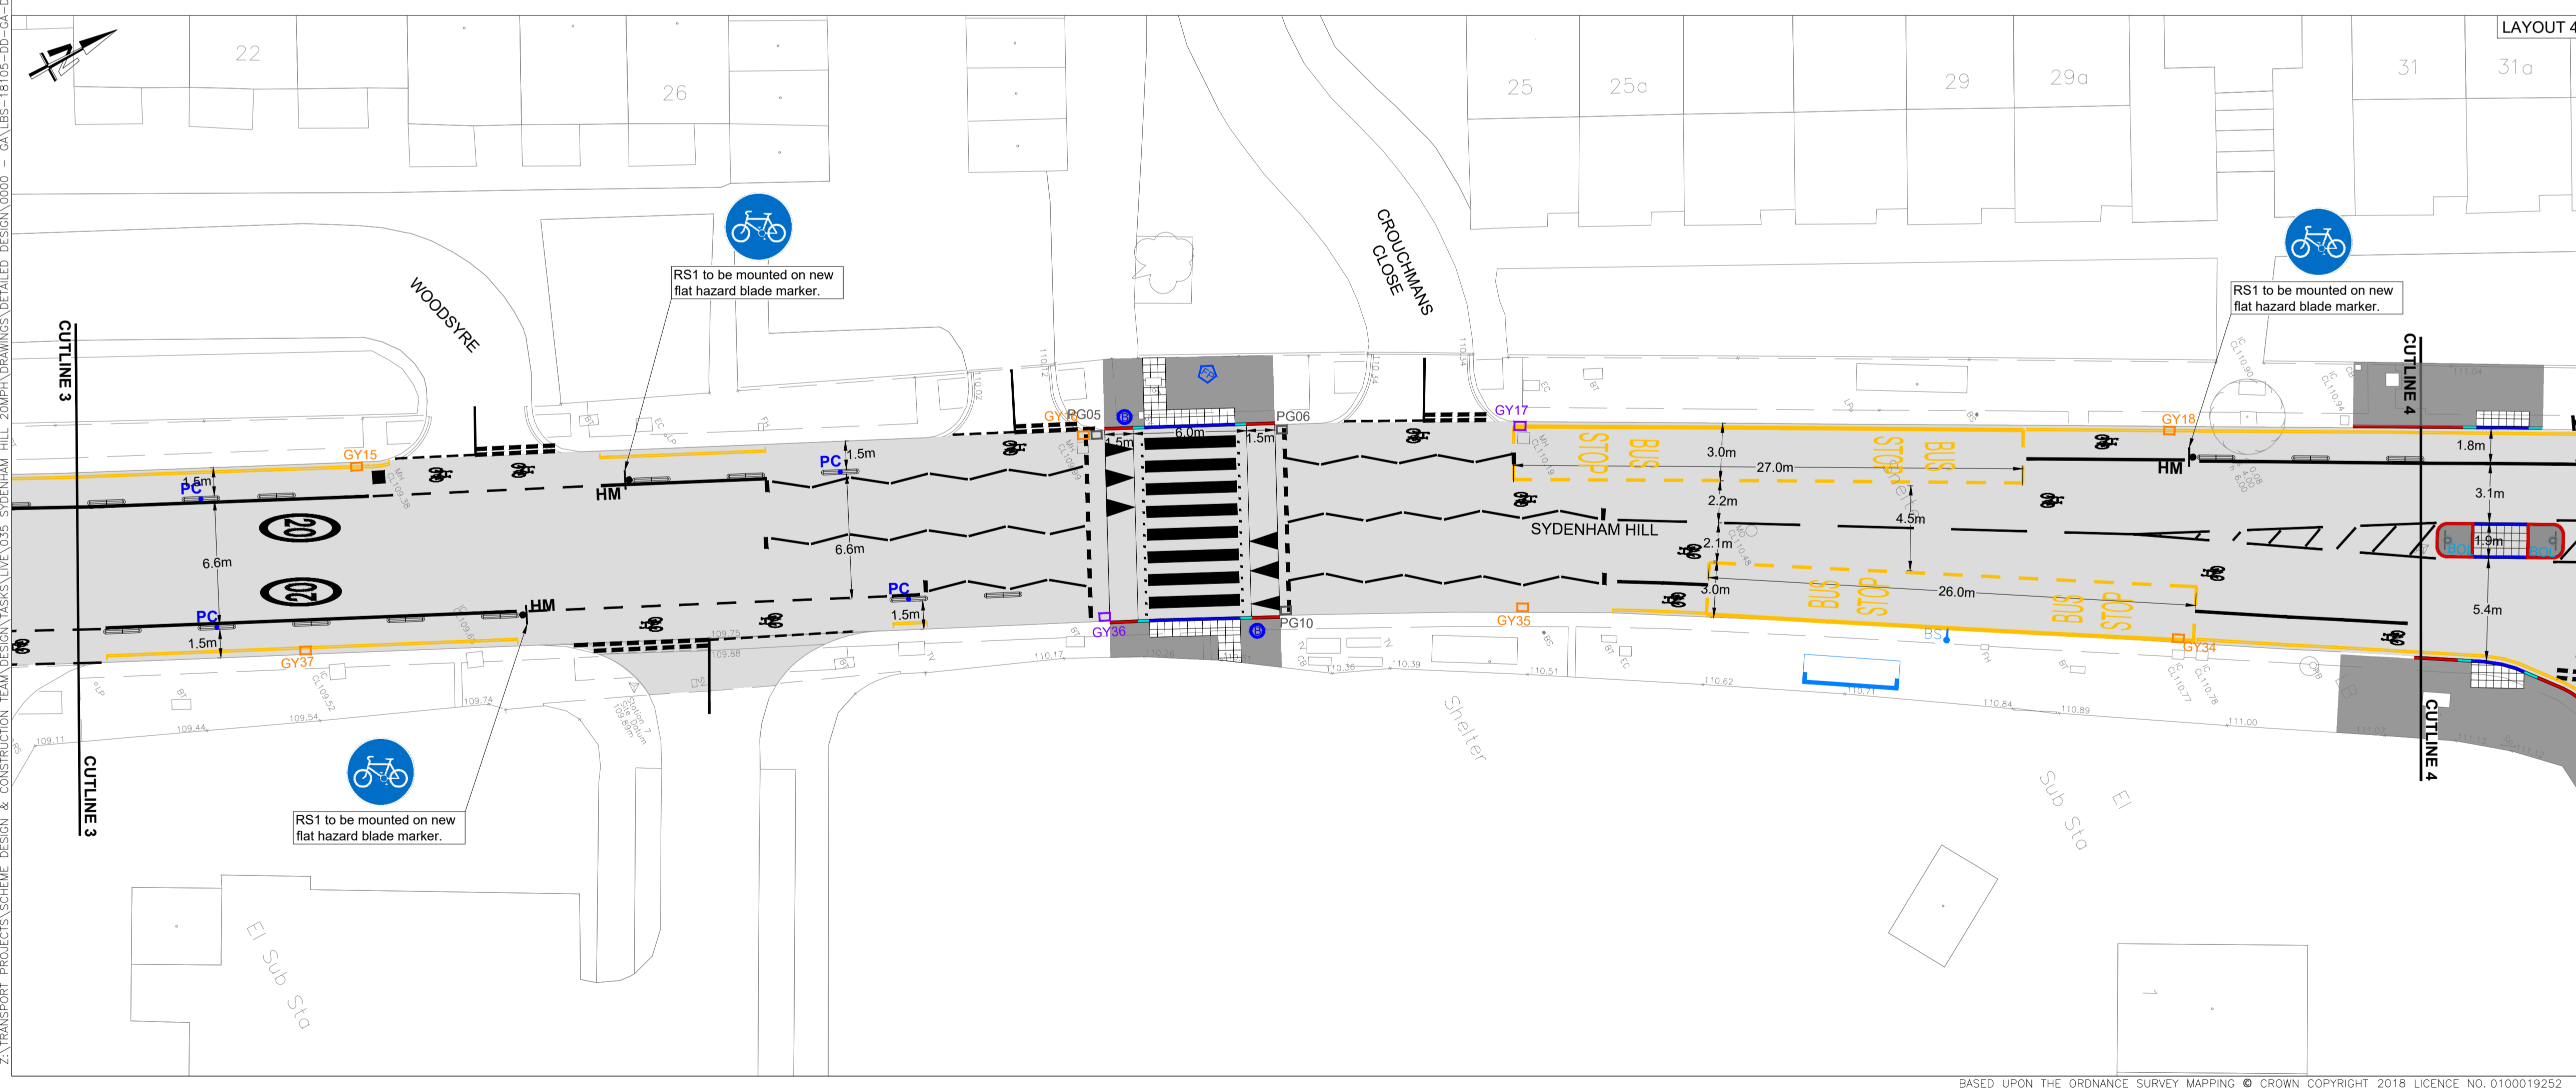
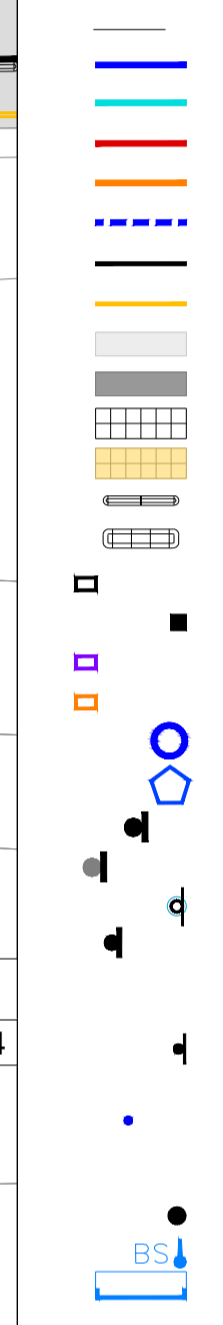
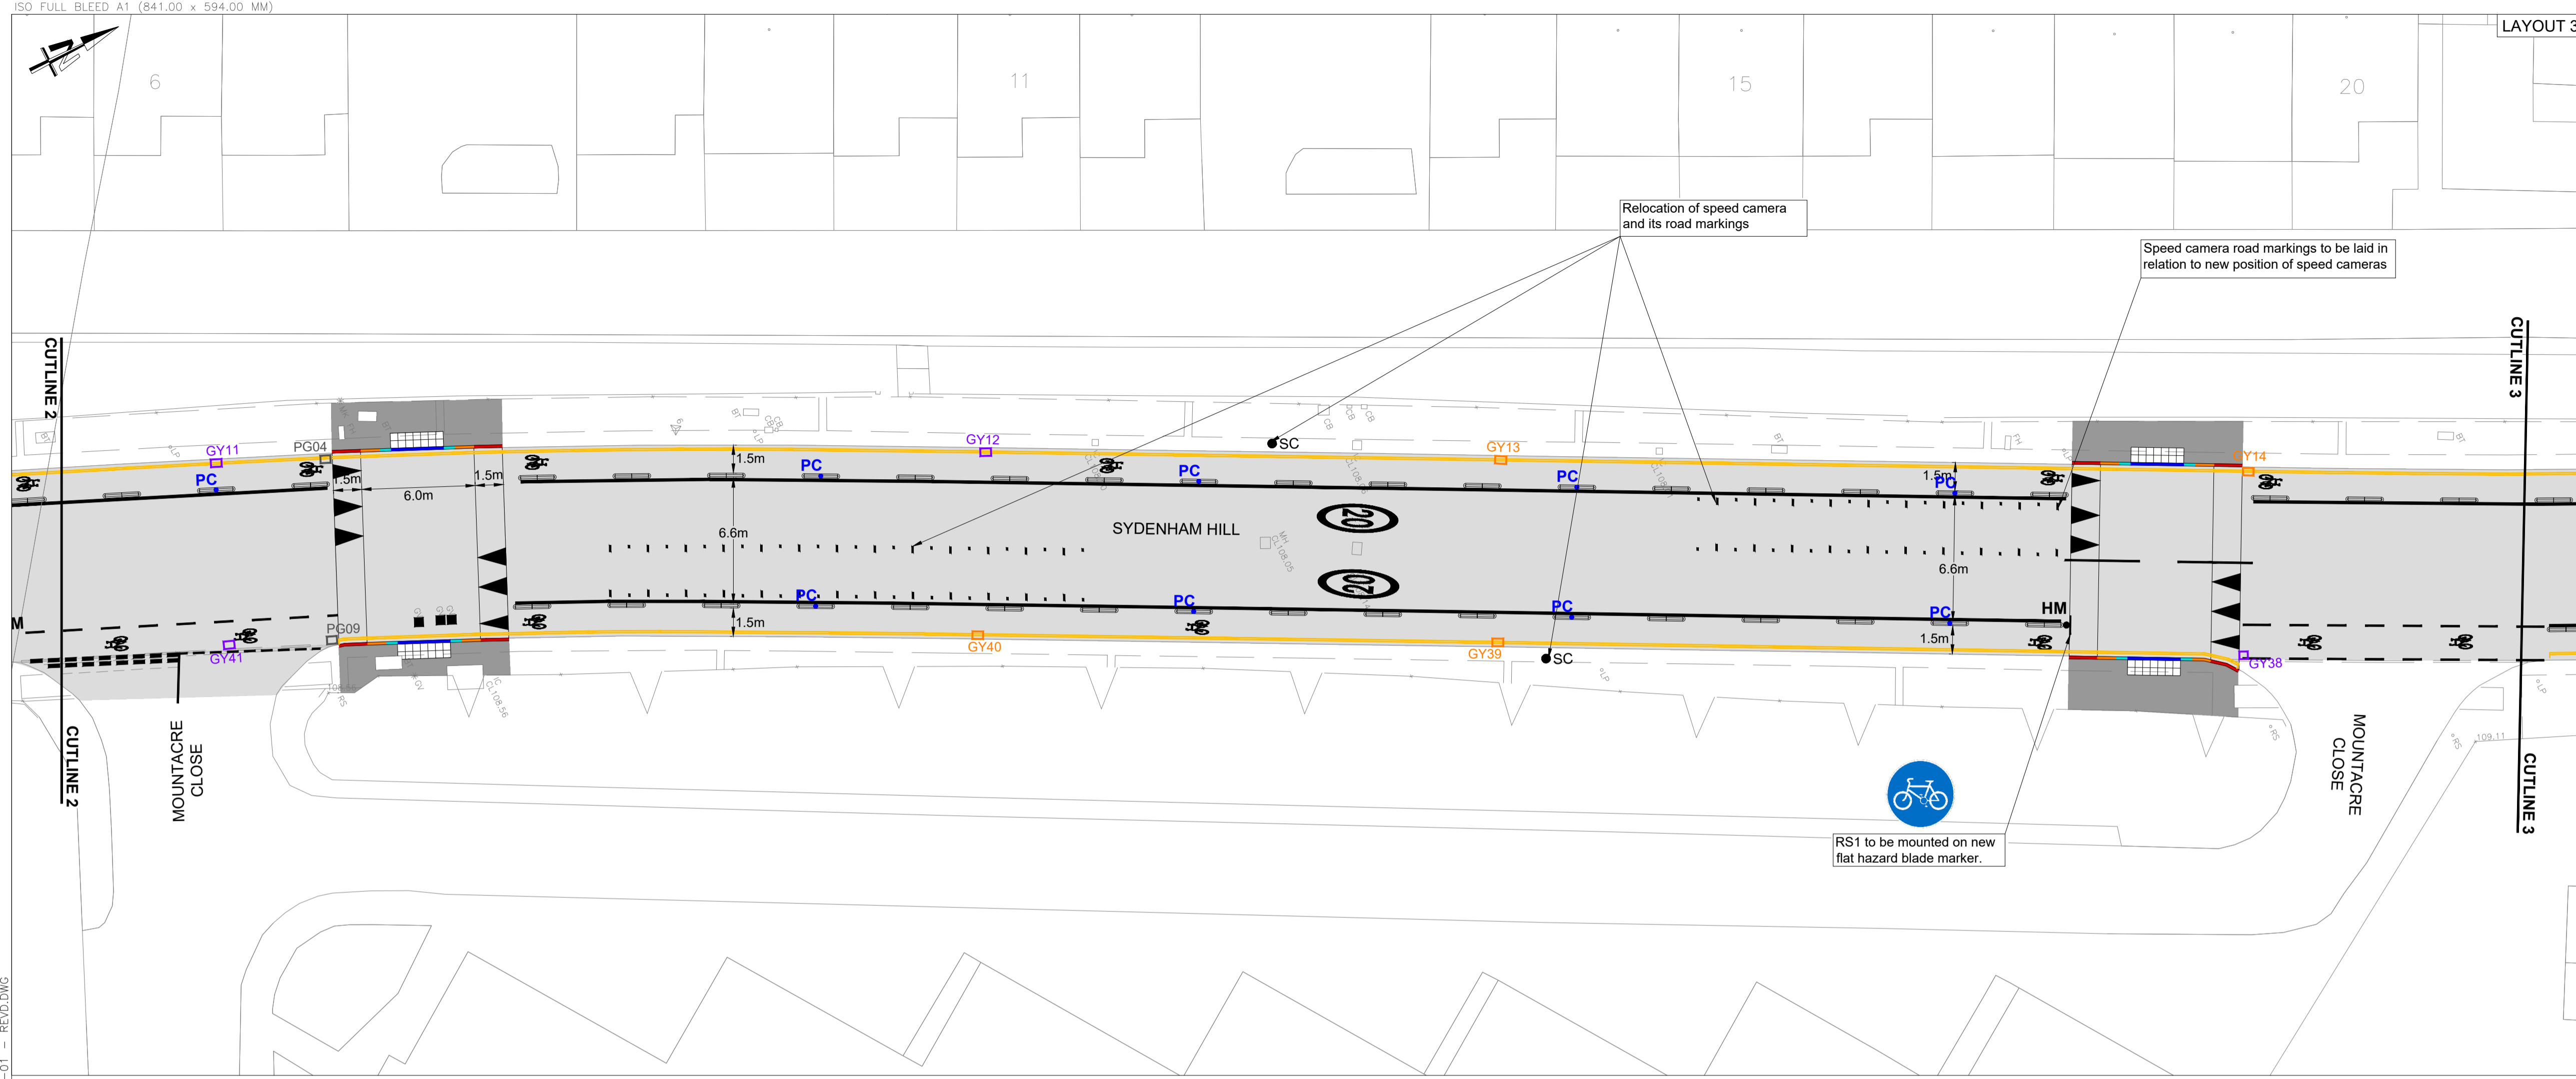


REV	DATE	REVISION DESCRIPTION / DETAILS	DRN BY	CHKD BY	APPRD BY
-	DD/MM/YY	-	-	-	-
-	DD/MM/YY	-	-	-	-
D	23/12/22	FINAL CONSTRUCTION PACK	SA	ID	JW
C	08/09/22	TFL AND LEWISHAM COMMENTS	SA	ID	JW
B	10/12/21	BUS STOP AND GENERAL UPDATES	BL	SY	FRA
A	28/05/21	GENERAL UPDATES	ND	KC	-



PROJECT:	
DRAWING TITLE:	DRAWN BY: DESIGNED BY:
SHEET:	CHECKED BY: APPROVED BY:
STATUS:	DATE:
DRAWING NO:	SCALE: A1: REV:

Z:\TRANSPORT PROJECTS\SCHEMATIC DESIGN & CONSTRUCTION\TEAM DESIGN TASKS\LIVE\035 SYDENHAM HILL\_20MPH\DRAWINGS\DETAILED DESIGN\0000 - GALLES-18109-9D-GA-DR-01 - REV0.DWG

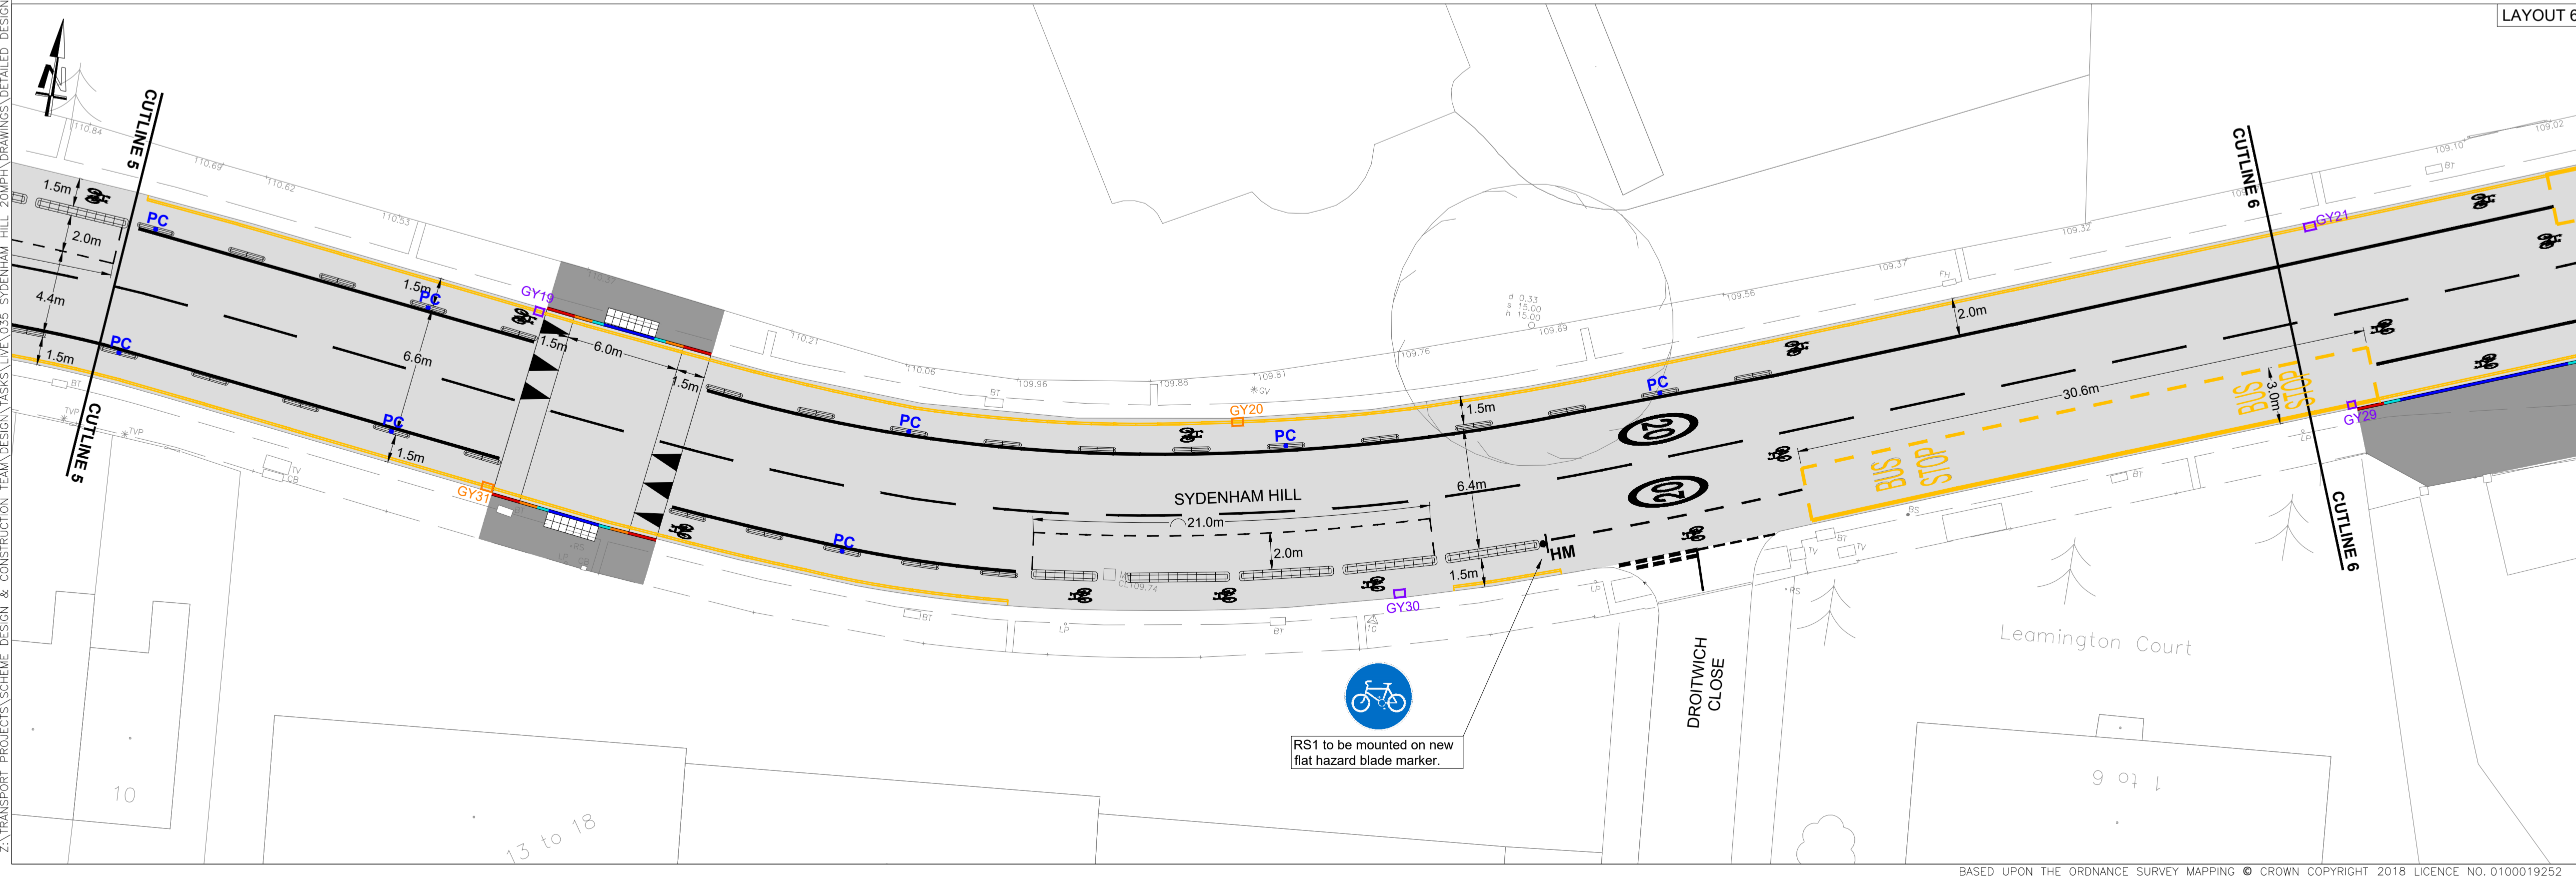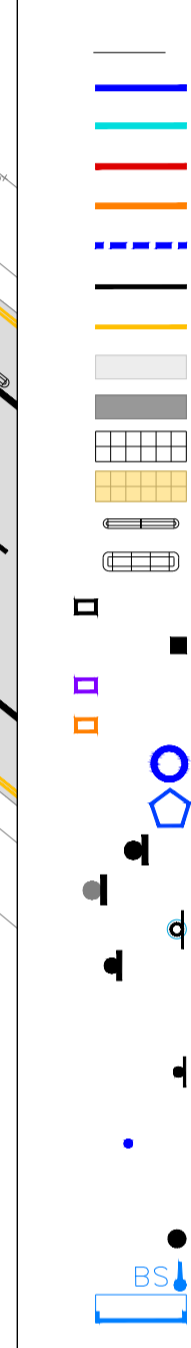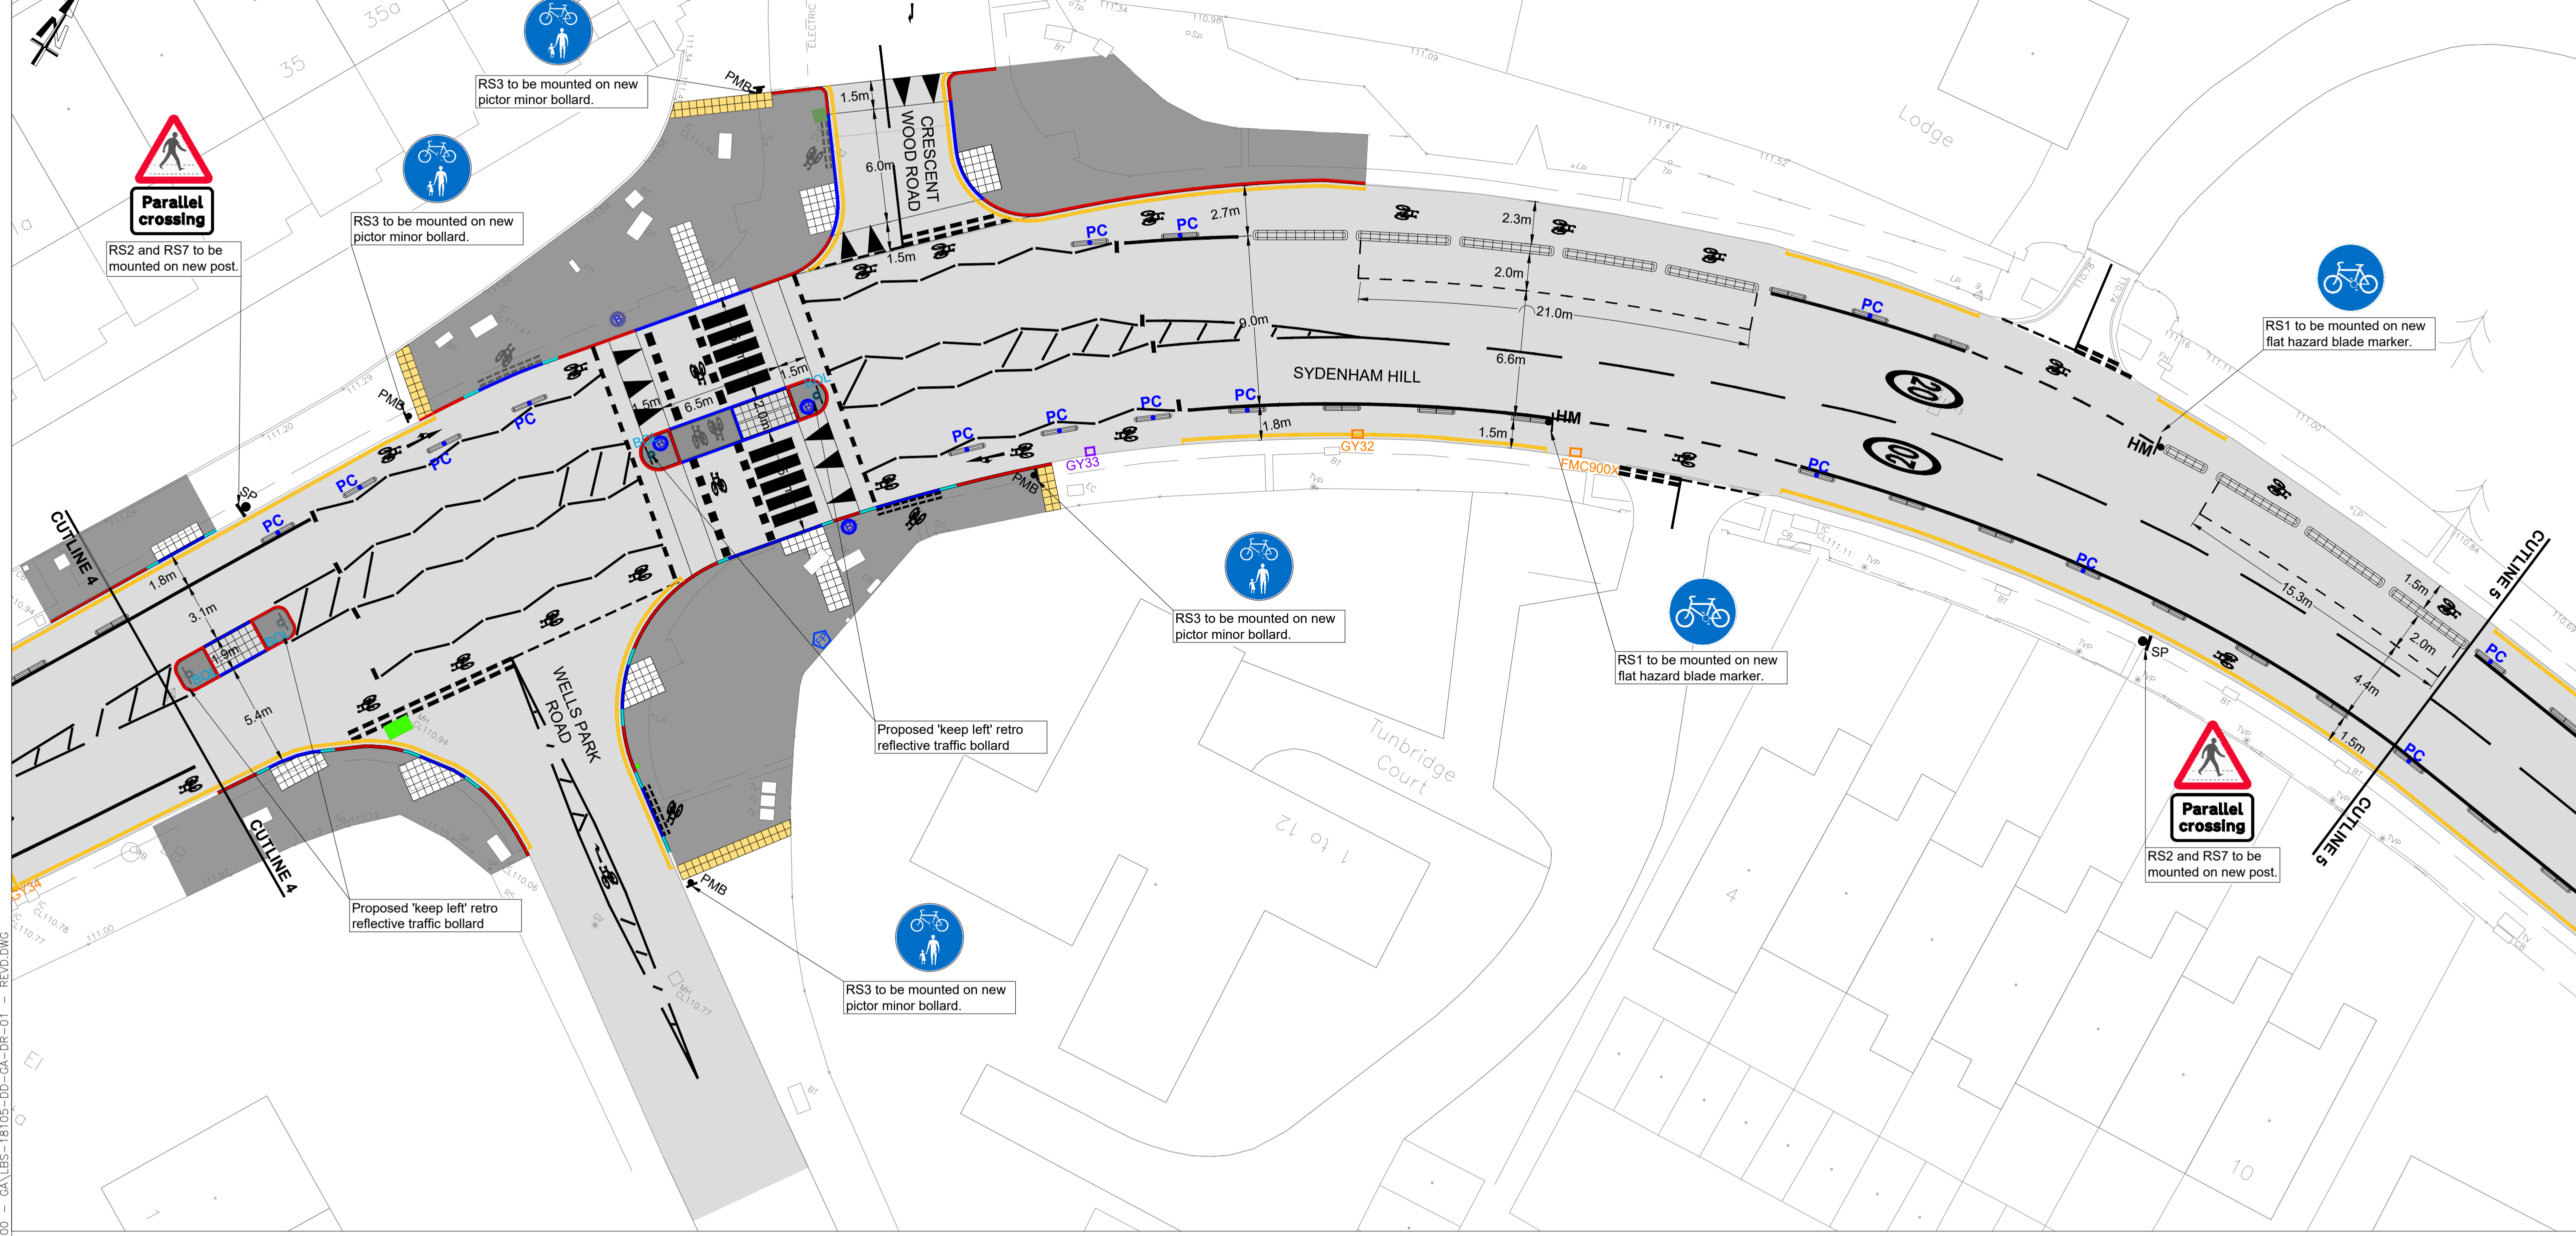


REV	DATE	REVISION DESCRIPTION / DETAILS	DRN BY	CHKD BY	APRVD BY
-	DD/MM/YY	-	-	-	-
D	23/12/22	FINAL CONSTRUCTION PACK	SA	ID	JW
C	08/09/22	TFL AND LEWISHAM COMMENTS	SA	ID	JW
B	10/12/21	BUS STOP AND GENERAL UPDATES	BL	SY	FRA
A	28/05/21	GENERAL UPDATES	ND	KC	-




PROJECT:	
DRAWING TITLE:	DRAWN BY:
SHEET:	DESIGNED BY:
STATUS:	CHECKED BY:
DRAWING NO:	APPROVED BY:
	DATE:
	SCALE: 1:1
	REV:



Z:\TRANSPORT PROJECTS\SCHEME DESIGN & CONSTRUCTION TEAM\DESIGN TASKS\LINE\355 SYDENHAM HILL 20MPH\DRAWINGS\DETAILED DESIGN\0000 - GALBS-18105-3D-GA-DR-01 - RED.DWG

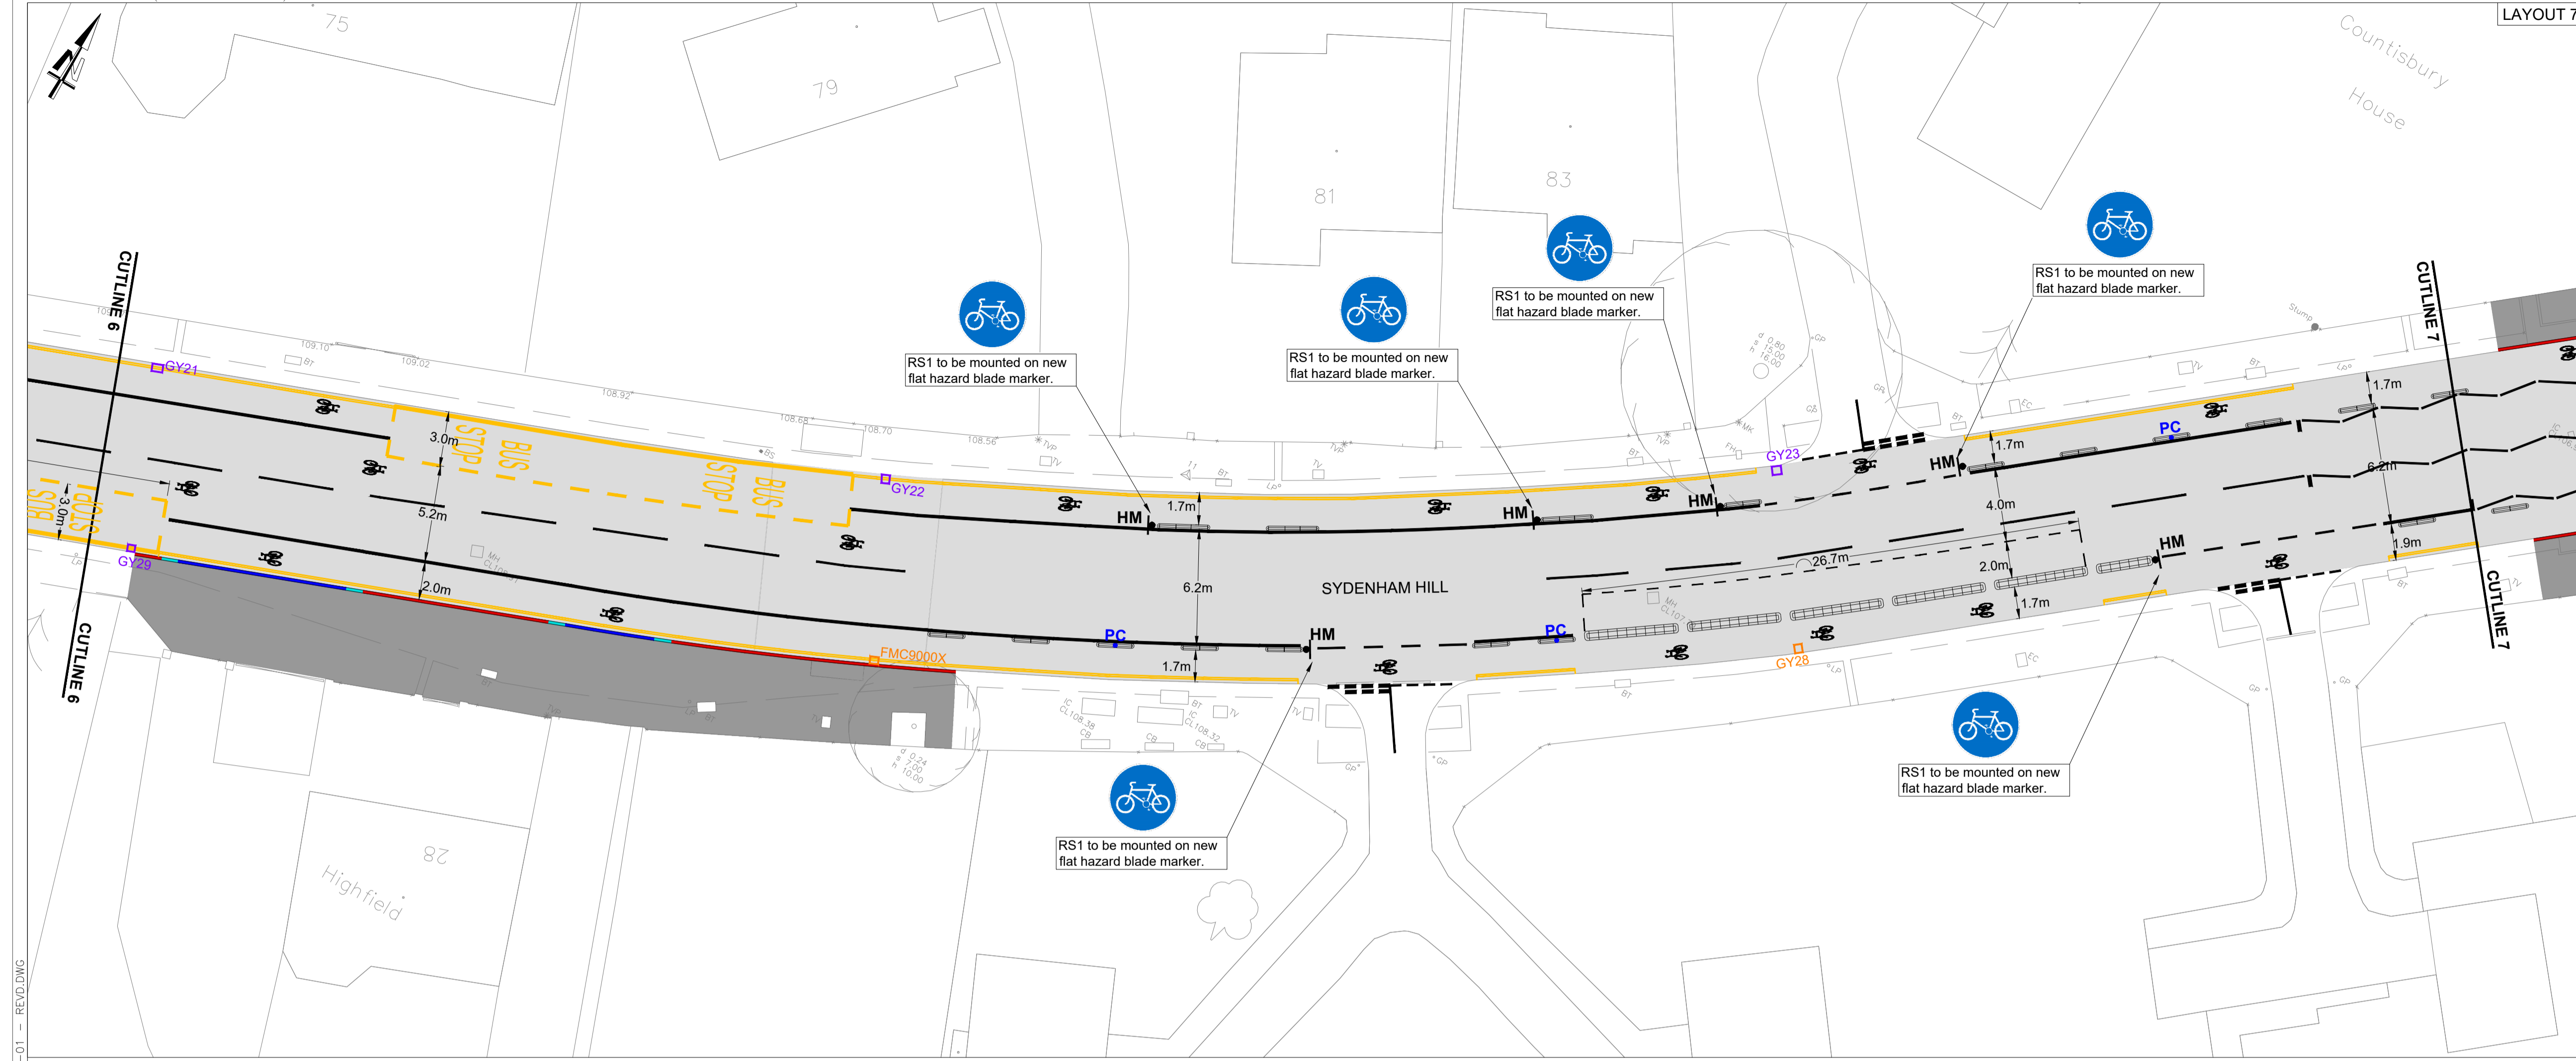

LAYOUT 7

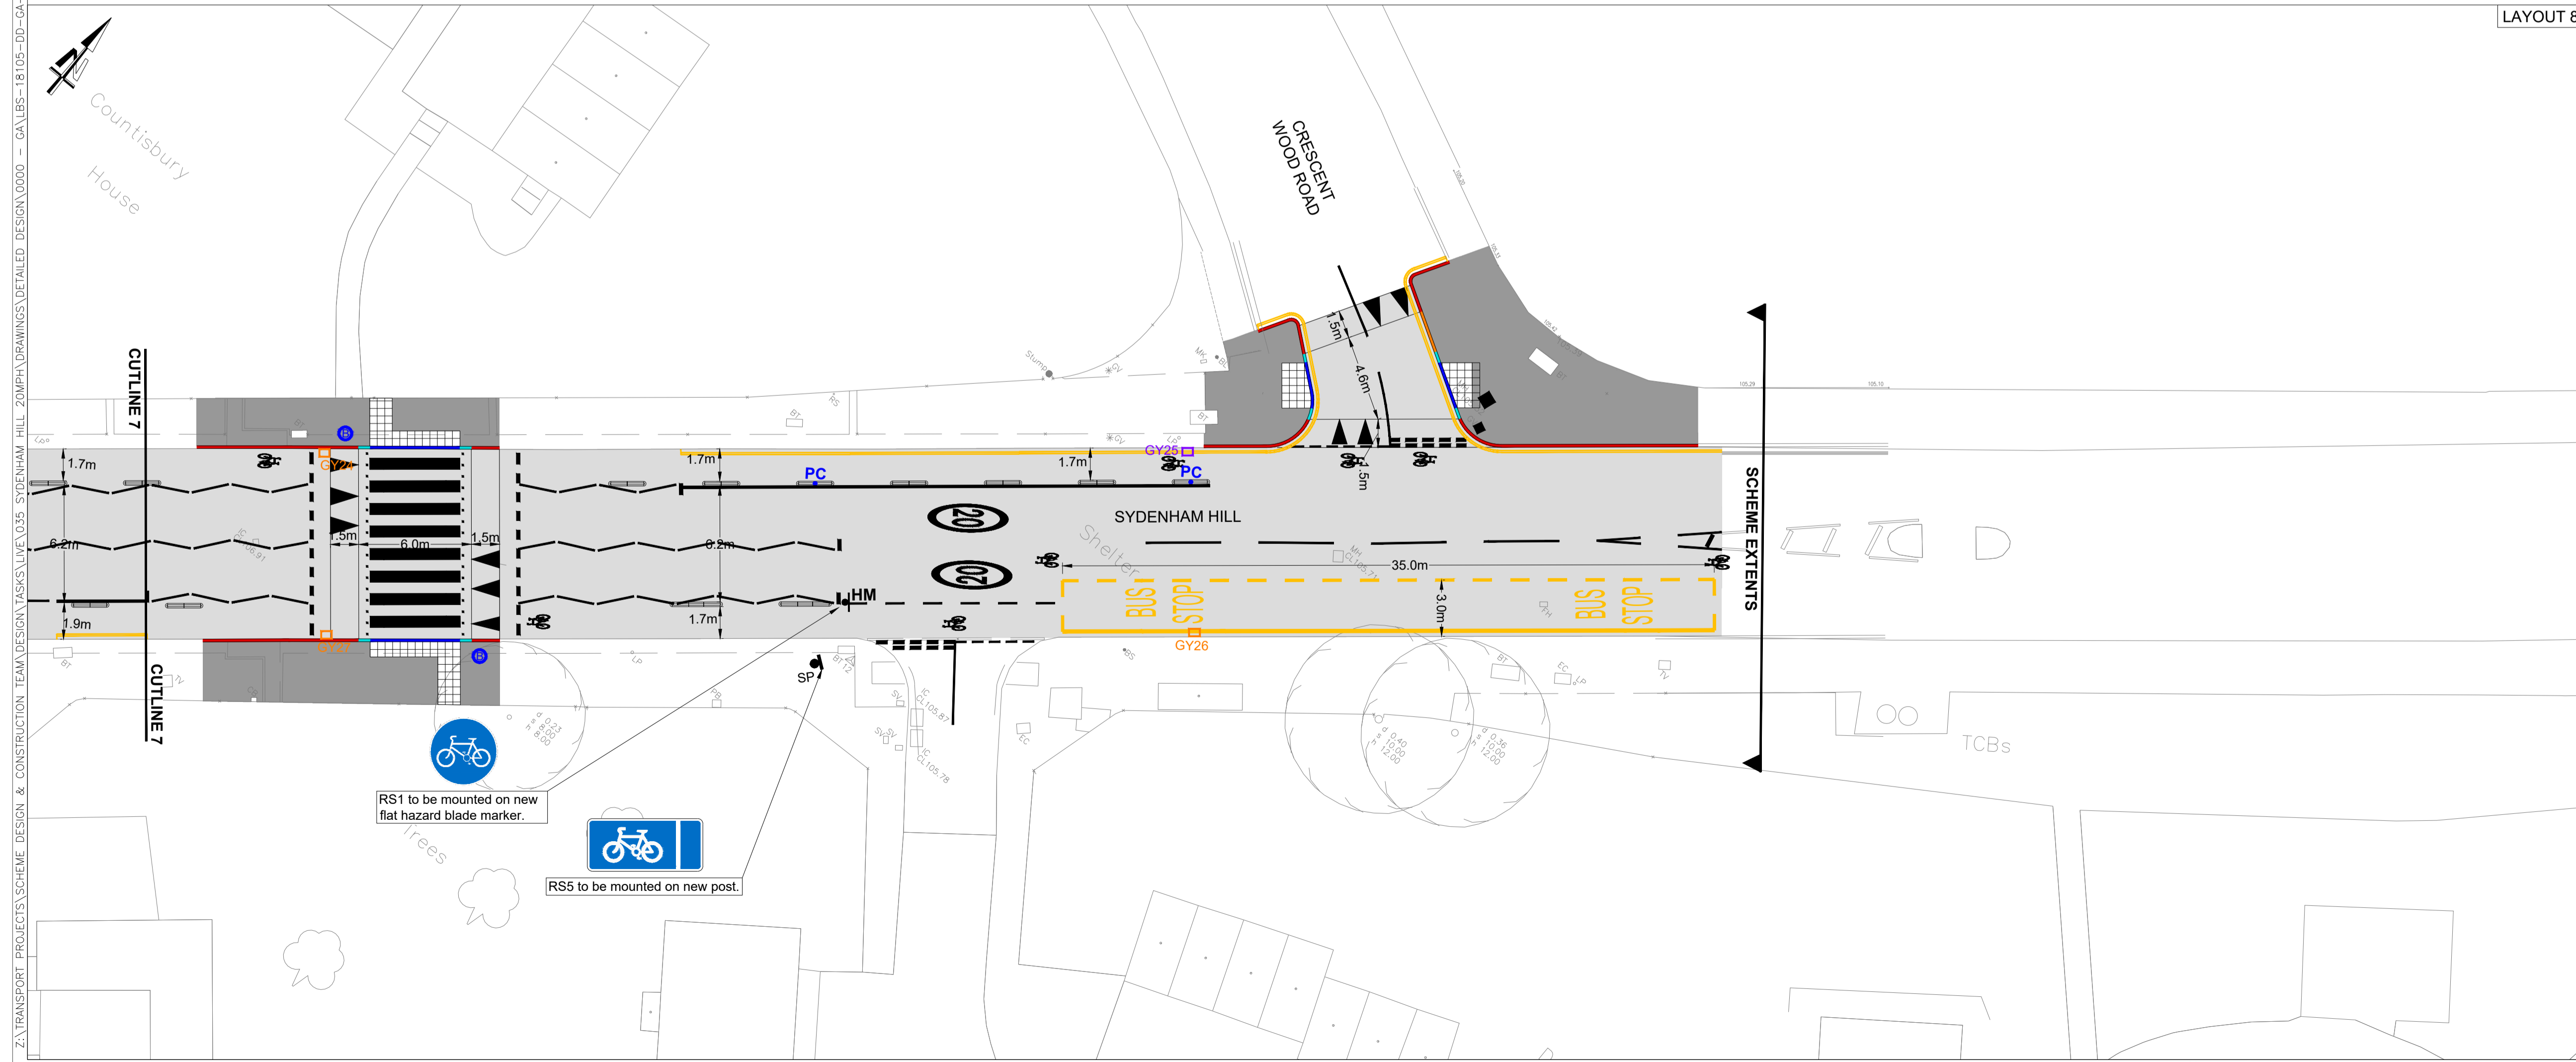

LAYOUT 8

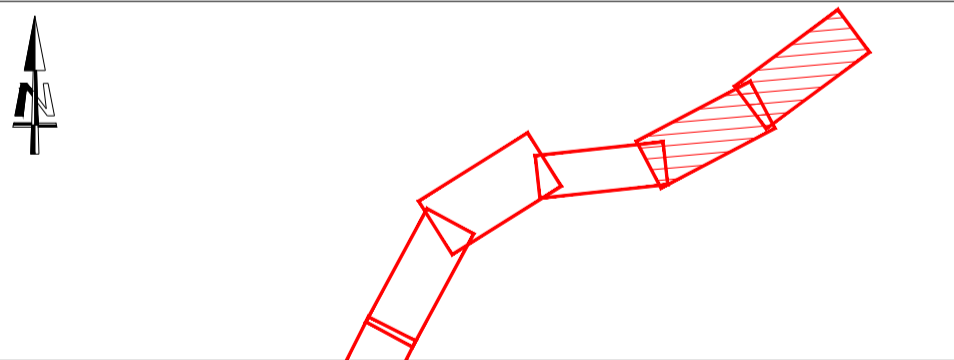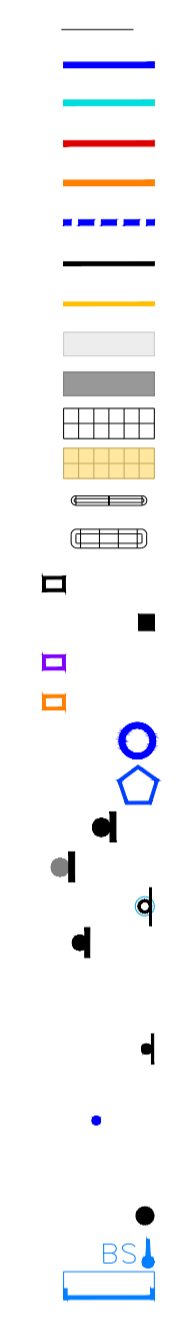

DD/MM/YY				
D	23/12/22	FINAL CONSTRUCTION PACK	SA	ID
C	08/09/22	TFL AND LEWISHAM COMMENTS	SA	ID
B	10/12/21	BUS STOP AND GENERAL UPDATES	BL	SY
A	28/05/21	GENERAL UPDATES	ND	KC
REV	DATE	REVISION DESCRIPTION / DETAILS	DRN BY	CHKD BY



PROJECT:	
DRAWING TITLE:	DRAWN BY:
SHEET:	DESIGNED BY:
STATUS:	CHECKED BY:
DRAWING NO:	APPROVED BY:
	DATE:
	SCALE: @ A1:
	REV: