


VIEWPORT  
(SCALE 1:200 @ A1)

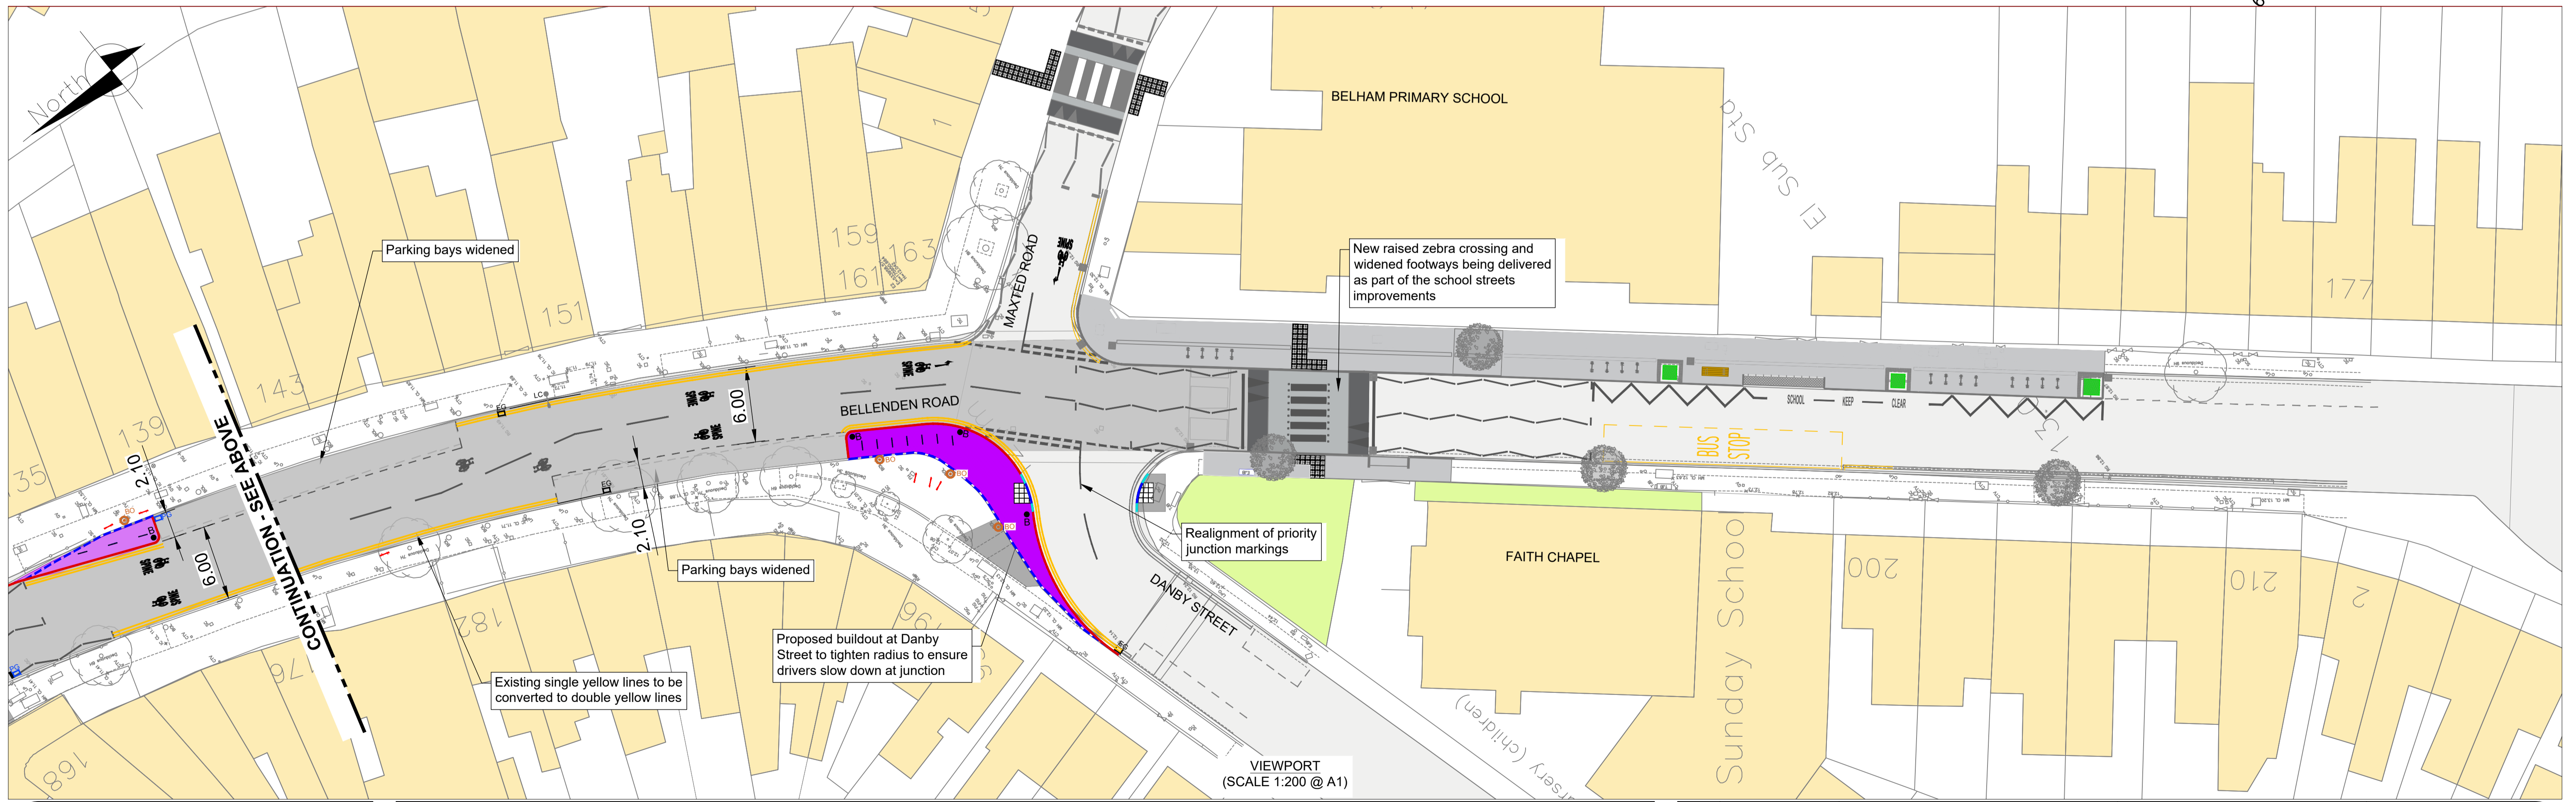

VIEWPORT  
(SCALE 1:200 @ A1)

- NOTES**
1. ALL ITEMS IN GREY ARE EXISTING.
  2. DO NOT SCALE FROM THIS DRAWING.
  3. ALL DIMENSIONS ARE IN METRES, UNLESS OTHERWISE STATED.

KEY	
	Proposed double yellow road marking
	Proposed white road marking
	Proposed raised table
	Proposed footway resurfacing
	Proposed footway widening
	Proposed carriageway resurfacing
	Proposed tactile paving
	Relocated decorative bollard
	Existing decorative bollard to be relocated
	Existing bollard to be removed
	Proposed cycle stand / relocated cycle stands
	Existing cycle stand to be relocated

REV	DATE MODIFIED	DESCRIPTION



**Southwark Council**  
southwark.gov.uk

**BELLENDEN VILLAGE STREET IMPROVEMENTS**

(SHEET 01 of 01)

DATE DRAWN: NOV 2021

REV: 0